



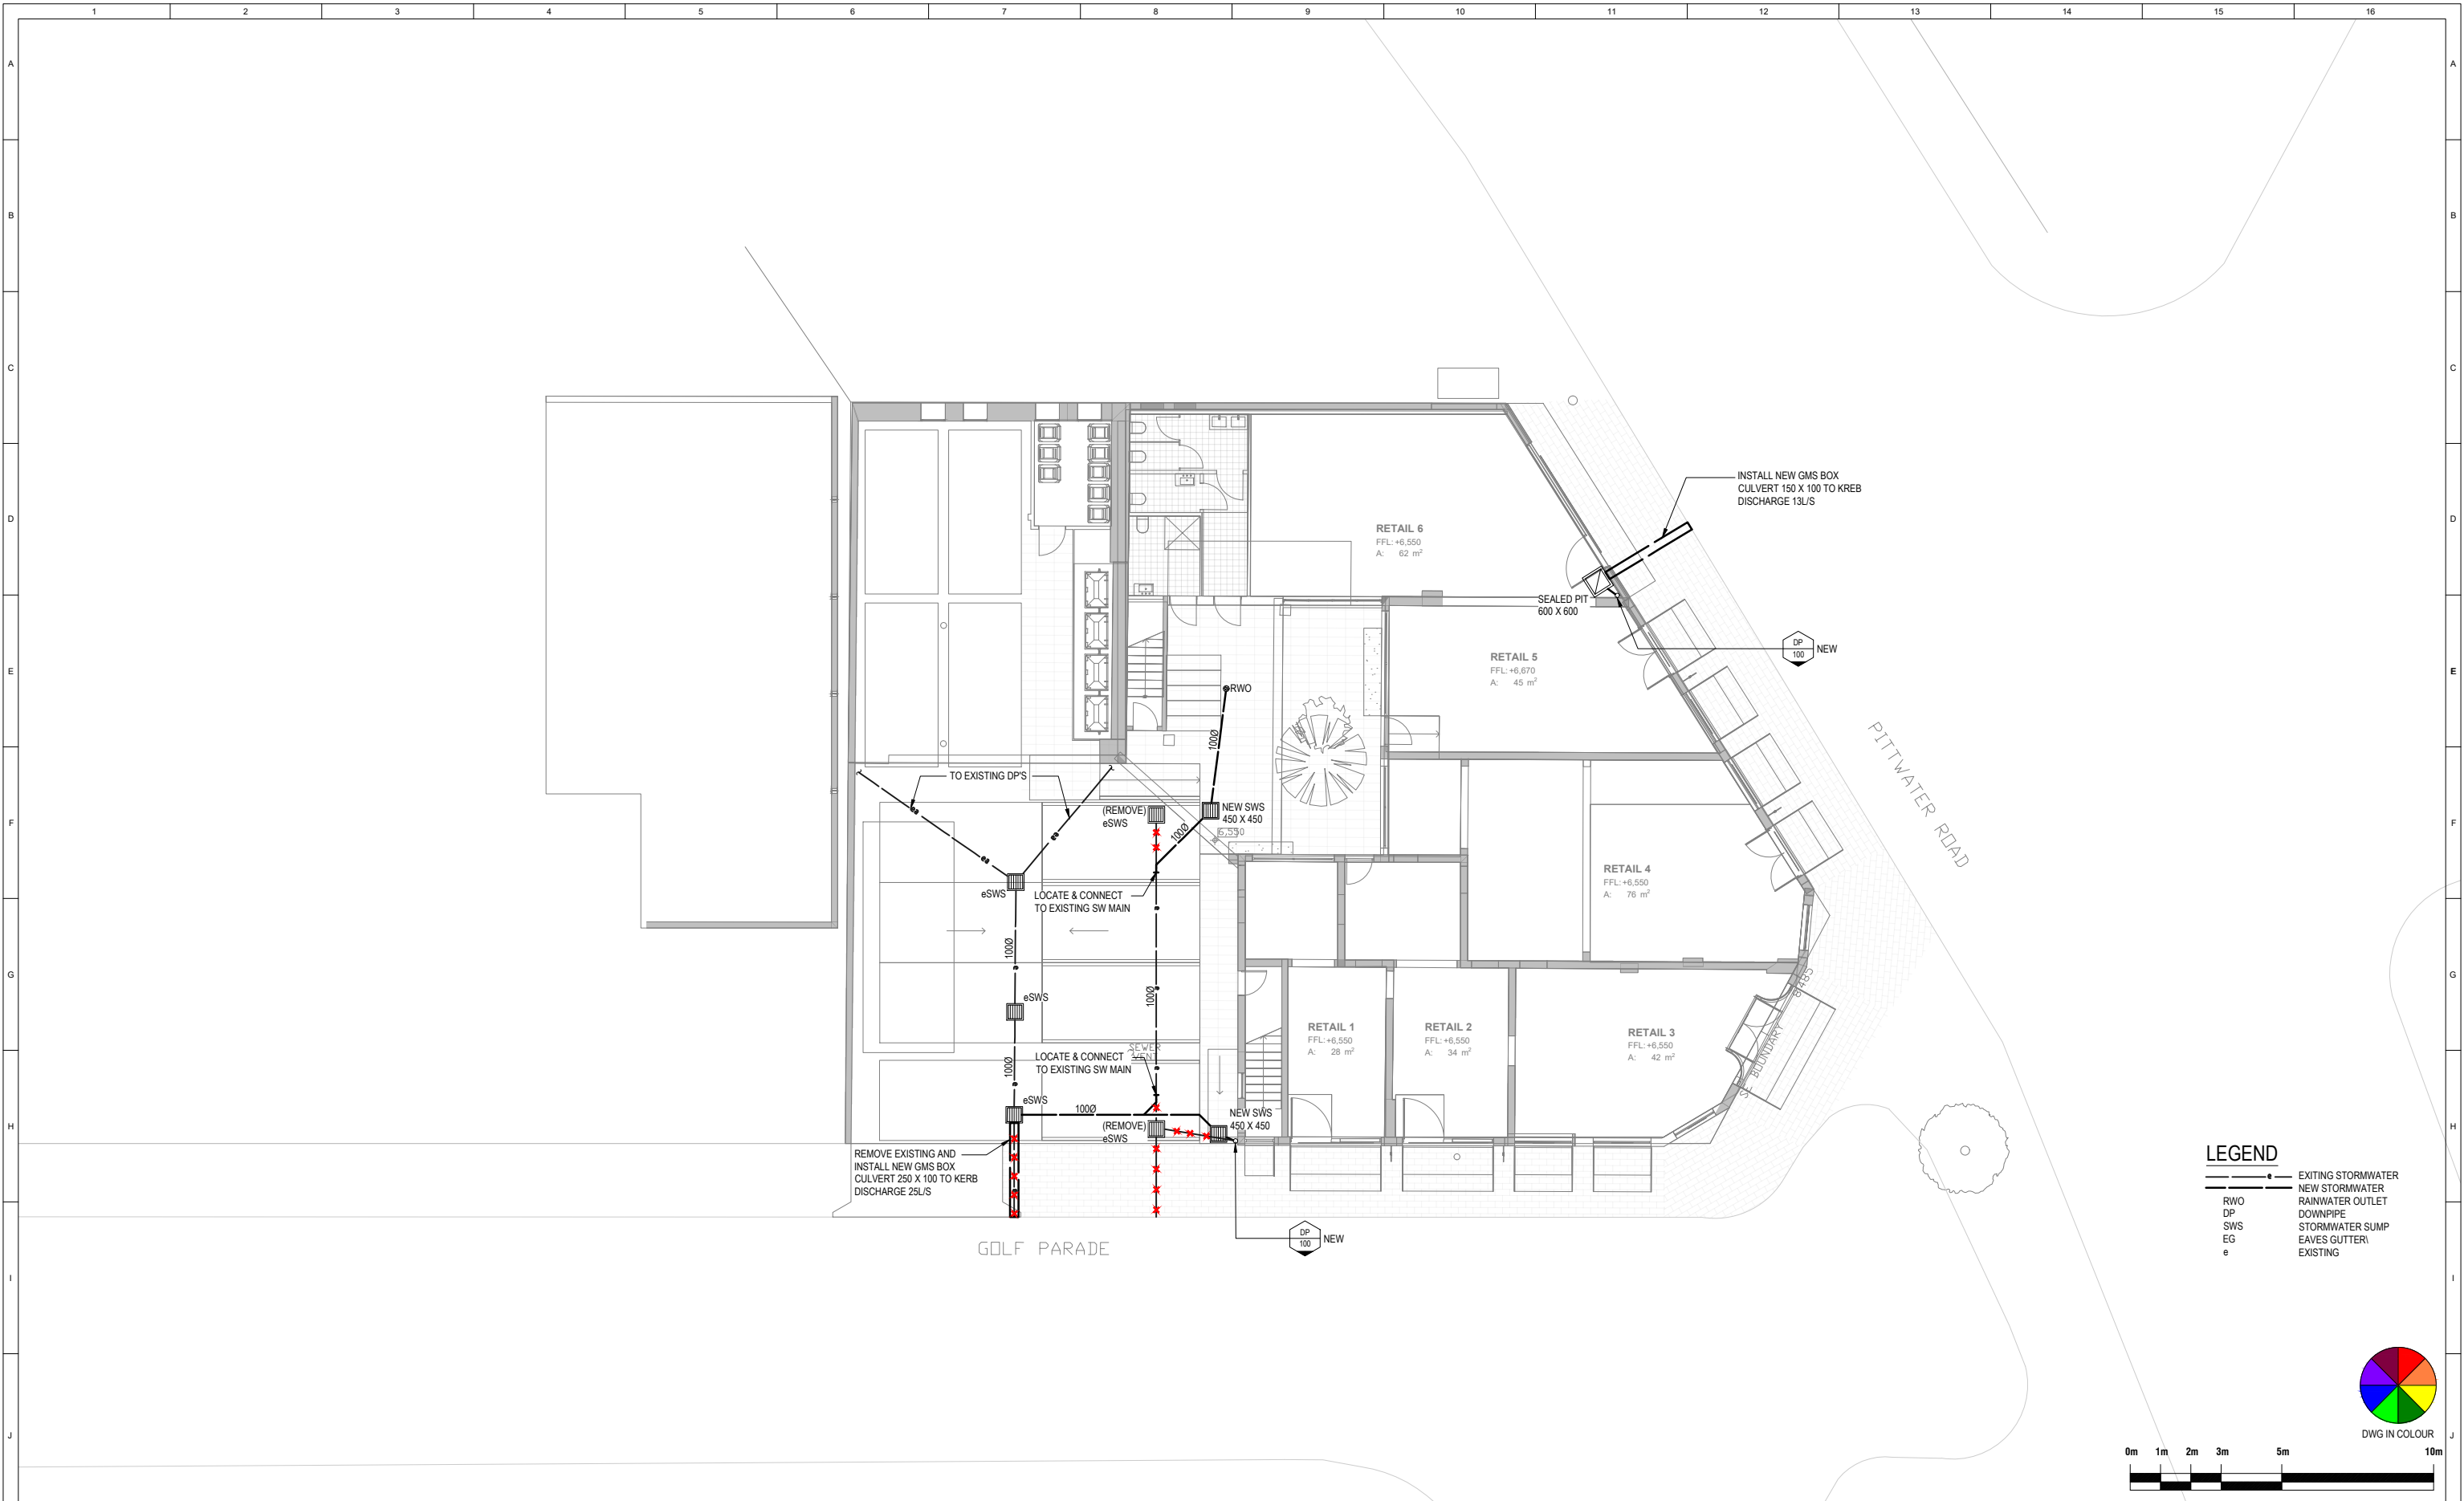


ATTENTION: THIS DRAWING IS DIAGNOSTIC ONLY AND HAS BEEN PREPARED FOR THE PURPOSE OF INDICATING THE DESIGN INTENT AND SCOPE OF WORKS OF THE HYDRAULIC AND FIRE PROTECTION SERVICES INSTALLATION AND SHOULD NOT BE INTERPRETED AS BEING DEFINITIVE. IT IS THE RESPONSIBILITY OF THE BUILDER AND/OR PLUMBER, SUBCONTRACTOR TO INVESTIGATE AND COORDINATE BEFORE AND DURING THE CONSTRUCTION PHASE ALL EXISTING SERVICES AND STRUCTURE WHICH WILL AFFECT THE INSTALLATION OF THESE SERVICES. THIS DRAWING IS TO BE READ IN CONJUNCTION WITH THE HYDRAULIC AND FIRE SERVICES SPECIFICATION. ALL WORK TO BE CARRIED OUT IN ACCORDANCE WITH RELEVANT CODES AND STANDARDS. POSITION AND LEVELS OF AUTHORISED MAINS AND/OR EXISTING SERVICES ARE INDICATED. ONLY AND ARE TO BE CHECKED PRIOR TO COMMENCING ANY WORK. DO NOT SCALE FROM THIS DRAWING. REFER TO ARCHITECTURAL DRAWINGS FOR DIMENSION SETOUT. THIS DRAWING IS TO BE READ IN CONJUNCTION WITH RELEVANT ARCHITECTURAL, STRUCTURAL, ELECTRICAL, AND MECHANICAL DRAWINGS. THIS DOCUMENT HAS BEEN PRODUCED IN COLOUR. ALL RIGHTS RESERVED. THIS DRAWING AND DESIGN IS COPYRIGHT AND CANNOT BE REPRODUCED OR COPIED IN ANY FORM OR BY ANY OR BY ANY MEANS WITHOUT THE WRITTEN PERMISSION OF MFA. ANY LICENSE, EXPRESSED OR IMPLIED TO USE THIS DOCUMENT FOR ANY PURPOSE WHATSOEVER IS RESTRICTED TO THE TERMS OF AGREEMENT BETWEEN MFA AND THE INSTRUCTING PARTY.				<table><tr><td>SURVEY</td><td>-</td><td>-</td><td>-</td></tr><tr><td>STRUCT</td><td>-</td><td>-</td><td>-</td></tr><tr><td>P-TENSION</td><td>-</td><td>-</td><td>-</td></tr><tr><td>RCP</td><td>-</td><td>-</td><td>-</td></tr><tr><td>MECH</td><td>-</td><td>-</td><td>-</td></tr><tr><td>LANDS</td><td>-</td><td>-</td><td>-</td></tr><tr><td>FIRE</td><td>-</td><td>-</td><td>-</td></tr><tr><td>ELECT</td><td>-</td><td>-</td><td>-</td></tr><tr><td>CIVIL</td><td>-</td><td>-</td><td>-</td></tr><tr><td>ARCH</td><td>-</td><td>-</td><td>-</td></tr></table>				SURVEY	-	-	-	STRUCT	-	-	-	P-TENSION	-	-	-	RCP	-	-	-	MECH	-	-	-	LANDS	-	-	-	FIRE	-	-	-	ELECT	-	-	-	CIVIL	-	-	-	ARCH	-	-	-	<table><tr><td>No.</td><td>DATE</td><td>REVISION DESCRIPTION</td><td>AMENDMENTS</td><td>APPR</td></tr><tr><td>P1</td><td>20.07.2022</td><td>PRELIMINARY</td><td></td><td>MF</td></tr></table>				No.	DATE	REVISION DESCRIPTION	AMENDMENTS	APPR	P1	20.07.2022	PRELIMINARY		MF	<table><tr><td>DISCIPLINE</td><td>DRAWING NUMBER</td><td>REV</td><td>DATE</td></tr><tr><td>ARCH</td><td></td><td></td><td></td></tr></table>				DISCIPLINE	DRAWING NUMBER	REV	DATE	ARCH				<table><tr><td>ARCH</td><td>CHROFI</td></tr><tr><td>3/1 THE CORSO MANLY NSW 2095 AUSTRALIA</td><td></td></tr><tr><td>TEL: +61 2 8096 8500</td><td>FAX: info@chrofi.com</td></tr></table>				ARCH	CHROFI	3/1 THE CORSO MANLY NSW 2095 AUSTRALIA		TEL: +61 2 8096 8500	FAX: info@chrofi.com	<table><tr><td>CLIENT</td><td>MICHAEL FROST & ASSOCIATES PTY LTD</td></tr><tr><td>ABN: 58 003 297 578</td><td></td></tr><tr><td>M: 0415 279 050</td><td>email:michael@michaelfrost.com.au</td></tr><tr><td>www.michaelfrost.com.au</td><td></td></tr></table>				CLIENT	MICHAEL FROST & ASSOCIATES PTY LTD	ABN: 58 003 297 578		M: 0415 279 050	email:michael@michaelfrost.com.au	www.michaelfrost.com.au		<table><tr><td>PROJECT NAME</td><td>199 - 205 PITTWATER RD. MANLY</td></tr><tr><td>DRAWING TITLE</td><td>HYDRAULIC & FIRE PROTECTION SERVICES GROUND FLOOR CONCEPT STORMWATER DRAINAGE</td></tr></table>				PROJECT NAME	199 - 205 PITTWATER RD. MANLY	DRAWING TITLE	HYDRAULIC & FIRE PROTECTION SERVICES GROUND FLOOR CONCEPT STORMWATER DRAINAGE	<table><tr><td>DRAWING STATUS</td><td>PRELIMINARY ONLY NOT TO BE USED FOR CONSTRUCTION</td></tr><tr><td>DRAWN BY</td><td>CM</td><td>CHECKED BY</td><td>MF</td><td>APPROVED BY</td><td>MF</td><td>SCALE</td><td>A3@ 1:100</td></tr><tr><td>DRAWN DATE</td><td>JULY 2022</td><td>CHECKED DATE</td><td>-</td><td>APPROVAL DATE</td><td>-</td><td>No. in SET</td><td>1 OF 3</td></tr><tr><td>CAD FILE PATH:</td><td colspan="7">E:\MFA\22059 PITTWATER ROAD\SW01 - GROUND FLOOR SW CONCEPT DWG</td></tr><tr><td>PROJECT No.</td><td>22059</td><td>DRAWING No.</td><td>SW01</td><td>CURRENT ISSUE</td><td>P1</td><td colspan="2"></td></tr></table>				DRAWING STATUS	PRELIMINARY ONLY NOT TO BE USED FOR CONSTRUCTION	DRAWN BY	CM	CHECKED BY	MF	APPROVED BY	MF	SCALE	A3@ 1:100	DRAWN DATE	JULY 2022	CHECKED DATE	-	APPROVAL DATE	-	No. in SET	1 OF 3	CAD FILE PATH:	E:\MFA\22059 PITTWATER ROAD\SW01 - GROUND FLOOR SW CONCEPT DWG							PROJECT No.	22059	DRAWING No.	SW01	CURRENT ISSUE	P1		
SURVEY	-	-	-	
STRUCT	-	-	-	
P-TENSION	-	-	-	
RCP	-	-	-	
MECH	-	-	-	
LANDS	-	-	-	
FIRE	-	-	-	
ELECT	-	-	-	
CIVIL	-	-	-	
ARCH	-	-	-	
No.	DATE	REVISION DESCRIPTION	AMENDMENTS	APPR	
P1	20.07.2022	PRELIMINARY		MF	
DISCIPLINE	DRAWING NUMBER	REV	DATE	
ARCH	
ARCH	CHROFI	
3/1 THE CORSO MANLY NSW 2095 AUSTRALIA	
TEL: +61 2 8096 8500	FAX: info@chrofi.com	
CLIENT	MICHAEL FROST & ASSOCIATES PTY LTD	
ABN: 58 003 297 578	
M: 0415 279 050	email:michael@michaelfrost.com.au	
www.michaelfrost.com.au	
PROJECT NAME	199 - 205 PITTWATER RD. MANLY	
DRAWING TITLE	HYDRAULIC & FIRE PROTECTION SERVICES GROUND FLOOR CONCEPT STORMWATER DRAINAGE	
DRAWING STATUS	PRELIMINARY ONLY NOT TO BE USED FOR CONSTRUCTION	
DRAWN BY	CM	CHECKED BY	MF	APPROVED BY	MF	SCALE	A3@ 1:100	
DRAWN DATE	JULY 2022	CHECKED DATE	-	APPROVAL DATE	-	No. in SET	1 OF 3	
CAD FILE PATH:	E:\MFA\22059 PITTWATER ROAD\SW01 - GROUND FLOOR SW CONCEPT DWG	
PROJECT No.	22059	DRAWING No.	SW01	CURRENT ISSUE	P1	



DWG IN COLOUR

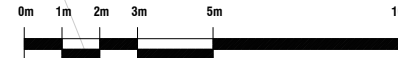


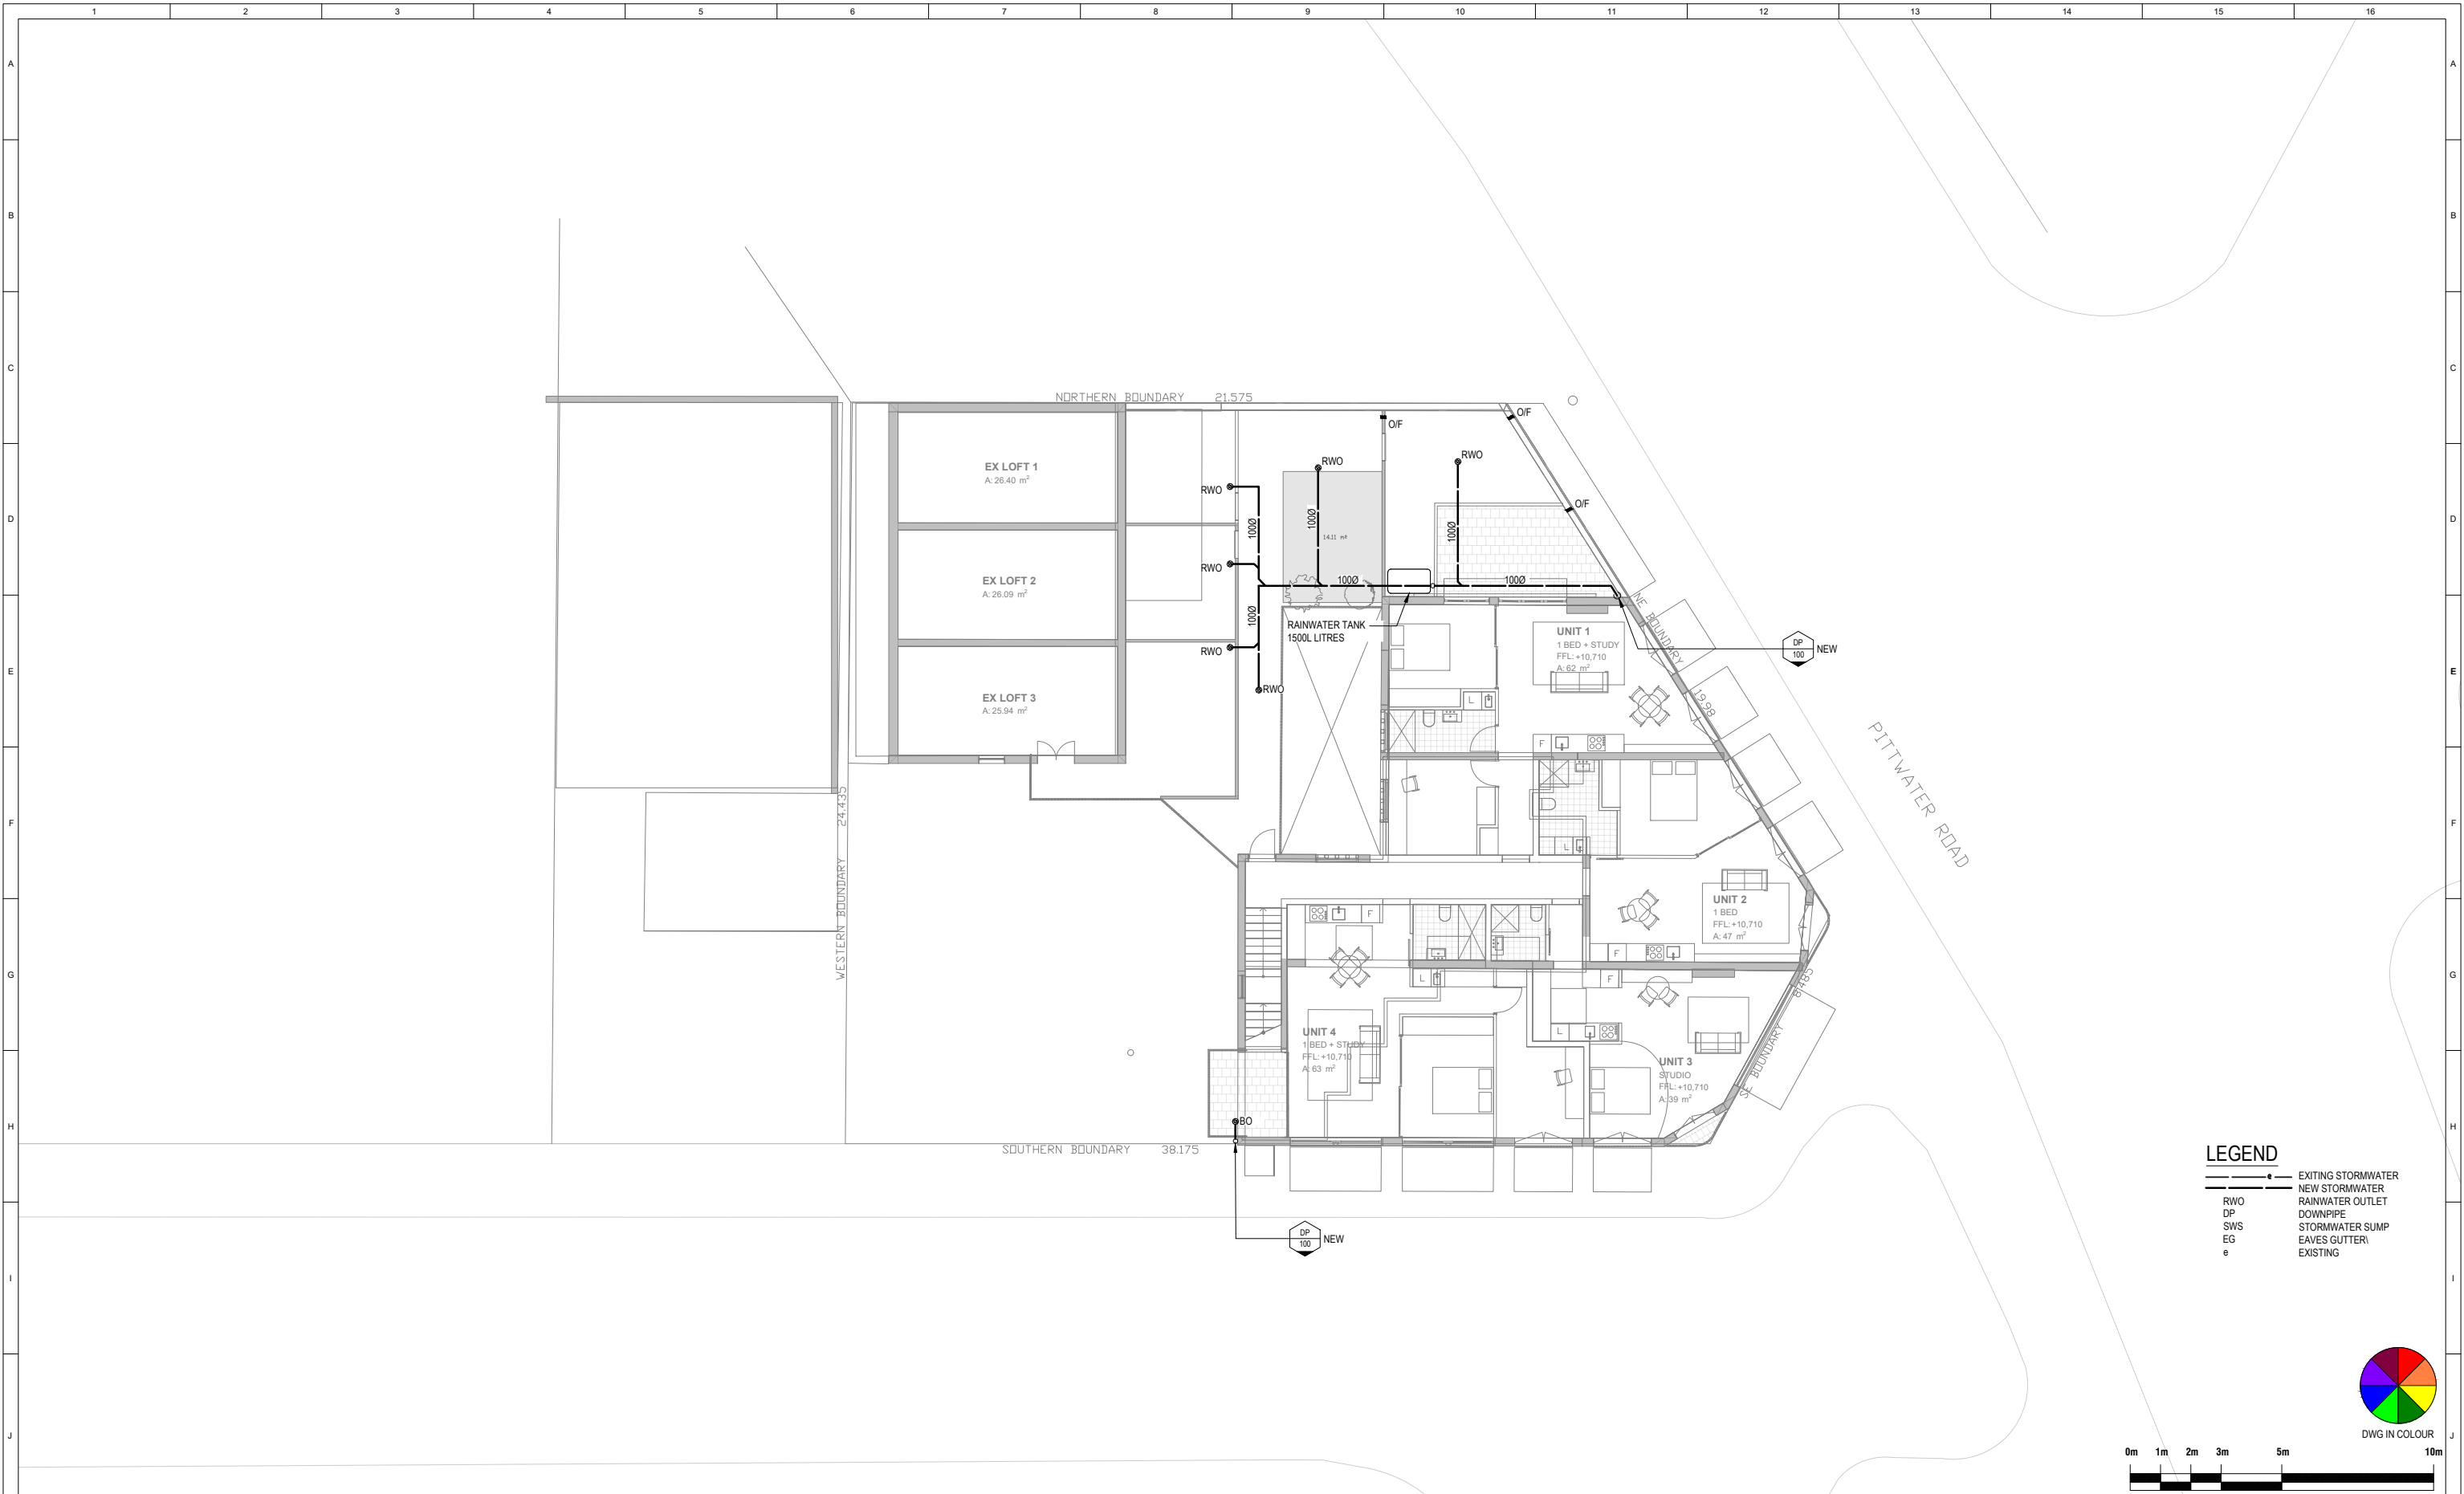


ATTENTION: THIS DRAWING IS DIAGNOSTIC ONLY AND HAS BEEN PREPARED FOR THE PURPOSE OF INDICATING THE DESIGN INTENT AND SCOPE OF WORKS OF THE HYDRAULIC AND FIRE PROTECTION SERVICES INSTALLATION AND SHOULD NOT BE INTERPRETED AS BEING DEFINITIVE. IT IS THE RESPONSIBILITY OF THE BUILDER AND/OR PLUMBER, SUBCONTRACTOR TO INVESTIGATE AND COORDINATE BEFORE AND DURING THE CONSTRUCTION PHASE ALL EXISTING SERVICES AND STRUCTURE WHICH WILL AFFECT THE INSTALLATION OF THESE SERVICES. THIS DRAWING IS TO BE READ IN CONJUNCTION WITH THE HYDRAULIC AND FIRE SERVICES SPECIFICATION. ALL WORK TO BE CARRIED OUT IN ACCORDANCE WITH RELEVANT CODES AND STANDARDS. POSITION AND LEVELS OF AUTHORITIES MANHOLE EXISTING SERVICES ARE INDICATED. ONLY AND ARE TO BE CHECKED PRIOR TO COMMENCING ANY WORK. DO NOT SCALE FROM THIS DRAWING. REFER TO ARCHITECTURAL DRAWINGS FOR DIMENSION SETOUT. THIS DRAWING IS TO BE READ IN CONJUNCTION WITH RELEVANT ARCHITECTURAL, STRUCTURAL, ELECTRICAL, AND MECHANICAL DRAWINGS. THIS DOCUMENT HAS BEEN PRODUCED IN COLOUR. ALL RIGHTS RESERVED. THE DRAWING AND DESIGN IS COPYRIGHT AND CANNOT BE REPRODUCED OR COPIED IN ANY FORM OR BY ANY OR BY ANY MEANS WITHOUT THE WRITTEN PERMISSION OF MFA. ANY LICENSE, EXPRESSED OR IMPLIED TO USE THIS DOCUMENT FOR ANY PURPOSE WHATSOEVER IS RESTRICTED TO THE TERMS OF AGREEMENT BETWEEN MFA AND THE INSTRUCTING PARTY.				<table><tr><td>SURVEY</td><td>-</td><td>-</td><td>-</td></tr><tr><td>STRUCT</td><td>-</td><td>-</td><td>-</td></tr><tr><td>P-TENSION</td><td>-</td><td>-</td><td>-</td></tr><tr><td>RCP</td><td>-</td><td>-</td><td>-</td></tr><tr><td>MECH</td><td>-</td><td>-</td><td>-</td></tr><tr><td>LANDS</td><td>-</td><td>-</td><td>-</td></tr><tr><td>FIRE</td><td>-</td><td>-</td><td>-</td></tr><tr><td>ELECT</td><td>-</td><td>-</td><td>-</td></tr><tr><td>CIVIL</td><td>-</td><td>-</td><td>-</td></tr><tr><td>ARCH</td><td>-</td><td>-</td><td>-</td></tr></table>				SURVEY	-	-	-	STRUCT	-	-	-	P-TENSION	-	-	-	RCP	-	-	-	MECH	-	-	-	LANDS	-	-	-	FIRE	-	-	-	ELECT	-	-	-	CIVIL	-	-	-	ARCH	-	-	-	<table><tr><td>No.</td><td>DATE</td><td>REVISION DESCRIPTION</td><td>APPR</td></tr><tr><td>P1</td><td>20.07.2022</td><td>PRELIMINARY</td><td>MF</td></tr></table>				No.	DATE	REVISION DESCRIPTION	APPR	P1	20.07.2022	PRELIMINARY	MF	<table><tr><td>DISCIPLINE</td><td>DRAWING NUMBER</td><td>REV</td><td>DATE</td></tr><tr><td>ARCH</td><td></td><td>-</td><td>-</td></tr></table>				DISCIPLINE	DRAWING NUMBER	REV	DATE	ARCH		-	-	<table><tr><td>CO-ORDINATED REFERENCE DRAWINGS</td><td></td><td></td><td></td></tr></table>				CO-ORDINATED REFERENCE DRAWINGS				<table><tr><td>ARCH</td><td>CHROFI</td><td>3/1 THE CORSO MANLY NSW 2095 AUSTRALIA</td><td>TEL: +61 2 8096 8500 FAX: info@chrofi.com</td></tr></table>				ARCH	CHROFI	3/1 THE CORSO MANLY NSW 2095 AUSTRALIA	TEL: +61 2 8096 8500 FAX: info@chrofi.com	<table><tr><td>CLIENT</td><td>MICHAEL FROST & ASSOCIATES PTY LTD</td><td>ABN: 58 003 297 578</td><td>M: 0415 279 050 email:michael@michaelfrost.com.au www.michaelfrost.com.au</td></tr></table>				CLIENT	MICHAEL FROST & ASSOCIATES PTY LTD	ABN: 58 003 297 578	M: 0415 279 050 email:michael@michaelfrost.com.au www.michaelfrost.com.au	<table><tr><td>PROJECT NAME</td><td>199 - 205 PITTWATER RD. MANLY</td><td>DRAWING TITLE</td><td>HYDRAULIC & FIRE PROTECTION SERVICES FIRST FLOOR CONCEPT STORMWATER DRAINAGE</td></tr></table>				PROJECT NAME	199 - 205 PITTWATER RD. MANLY	DRAWING TITLE	HYDRAULIC & FIRE PROTECTION SERVICES FIRST FLOOR CONCEPT STORMWATER DRAINAGE	<table><tr><td>DRAWING STATUS</td><td>PRELIMINARY ONLY NOT TO BE USED FOR CONSTRUCTION</td><td>DRAWN BY</td><td>CM</td><td>CHECKED BY</td><td>MF</td><td>APPROVED BY</td><td>MF</td><td>SCALE</td><td>A3@ 1:100</td></tr><tr><td>DRAWN DATE</td><td>JULY 2022</td><td>CHECKED DATE</td><td>-</td><td>APPROVAL DATE</td><td>-</td><td>No. in SET</td><td>2 OF 3</td><td></td><td></td></tr><tr><td>CAD FILE PATH:</td><td colspan="9">E:\MFA\22059 PITTWATER ROAD\B002 - FIRST FLOOR SW CONCEPT.DWG</td></tr><tr><td>PROJECT No.</td><td>22059</td><td>DRAWING No.</td><td>SW02</td><td>CURRENT ISSUE</td><td>P1</td><td colspan="4"></td></tr></table>				DRAWING STATUS	PRELIMINARY ONLY NOT TO BE USED FOR CONSTRUCTION	DRAWN BY	CM	CHECKED BY	MF	APPROVED BY	MF	SCALE	A3@ 1:100	DRAWN DATE	JULY 2022	CHECKED DATE	-	APPROVAL DATE	-	No. in SET	2 OF 3			CAD FILE PATH:	E:\MFA\22059 PITTWATER ROAD\B002 - FIRST FLOOR SW CONCEPT.DWG									PROJECT No.	22059	DRAWING No.	SW02	CURRENT ISSUE	P1				
SURVEY	-	-	-	
STRUCT	-	-	-	
P-TENSION	-	-	-	
RCP	-	-	-	
MECH	-	-	-	
LANDS	-	-	-	
FIRE	-	-	-	
ELECT	-	-	-	
CIVIL	-	-	-	
ARCH	-	-	-	
No.	DATE	REVISION DESCRIPTION	APPR	
P1	20.07.2022	PRELIMINARY	MF	
DISCIPLINE	DRAWING NUMBER	REV	DATE	
ARCH		-	-	
CO-ORDINATED REFERENCE DRAWINGS	
ARCH	CHROFI	3/1 THE CORSO MANLY NSW 2095 AUSTRALIA	TEL: +61 2 8096 8500 FAX: info@chrofi.com	
CLIENT	MICHAEL FROST & ASSOCIATES PTY LTD	ABN: 58 003 297 578	M: 0415 279 050 email:michael@michaelfrost.com.au www.michaelfrost.com.au	
PROJECT NAME	199 - 205 PITTWATER RD. MANLY	DRAWING TITLE	HYDRAULIC & FIRE PROTECTION SERVICES FIRST FLOOR CONCEPT STORMWATER DRAINAGE	
DRAWING STATUS	PRELIMINARY ONLY NOT TO BE USED FOR CONSTRUCTION	DRAWN BY	CM	CHECKED BY	MF	APPROVED BY	MF	SCALE	A3@ 1:100	
DRAWN DATE	JULY 2022	CHECKED DATE	-	APPROVAL DATE	-	No. in SET	2 OF 3	
CAD FILE PATH:	E:\MFA\22059 PITTWATER ROAD\B002 - FIRST FLOOR SW CONCEPT.DWG	
PROJECT No.	22059	DRAWING No.	SW02	CURRENT ISSUE	P1	



DWG IN COLOUR

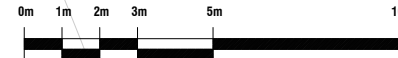

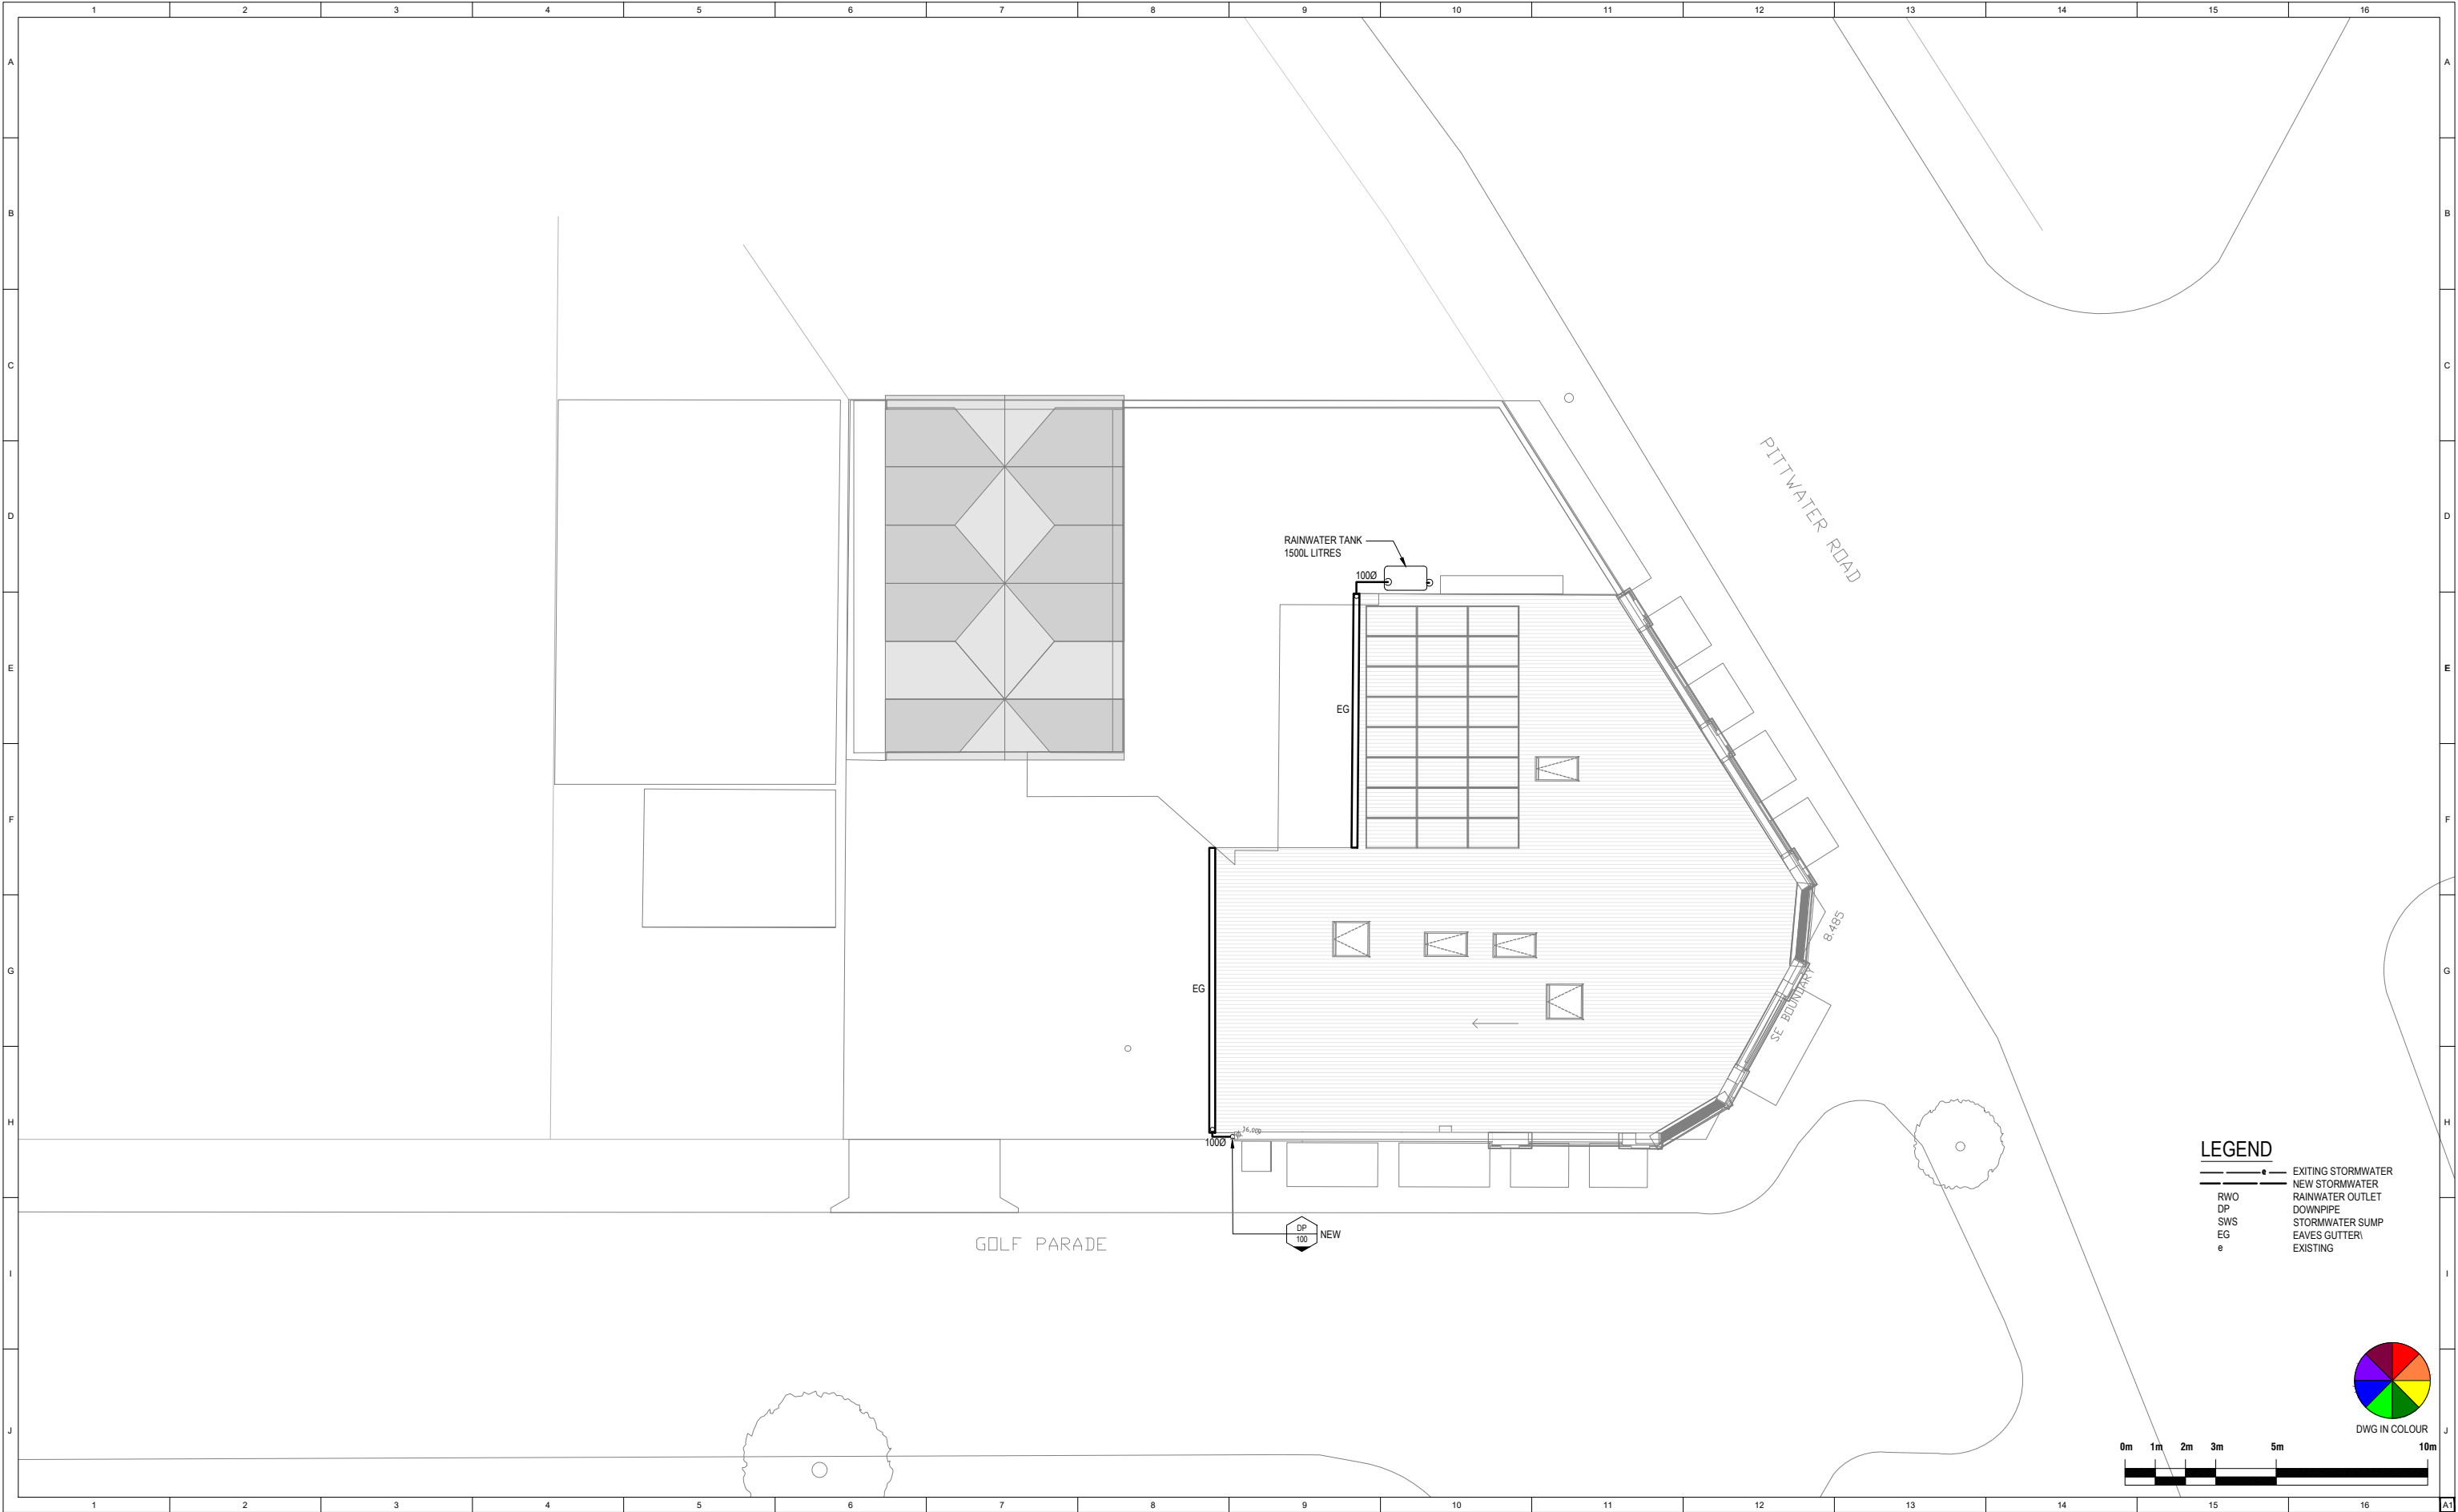

ATTENTION:
THIS DRAWING IS DIAGNOSTIC ONLY AND HAS BEEN PREPARED FOR THE PURPOSE OF INDICATING THE DESIGN INTENT AND SCOPE OF WORKS OF THE HYDRAULIC AND FIRE PROTECTION SERVICES INSTALLATION AND SHOULD NOT BE INTERPRETED AS BEING DEFINITIVE.
IT IS THE RESPONSIBILITY OF THE BUILDER AND/OR PLUMBING SUBCONTRACTOR TO INVESTIGATE AND COORDINATE BEFORE AND DURING THE CONSTRUCTION PHASE ALL EXISTING SERVICES AND STRUCTURE WHICH WILL AFFECT THE INSTALLATION OF THESE SERVICES.
THIS DRAWING IS TO BE READ IN CONJUNCTION WITH THE HYDRAULIC AND FIRE SERVICES SPECIFICATION. ALL WORK TO BE CARRIED OUT IN ACCORDANCE WITH RELEVANT CODES AND STANDARDS.
POSITION AND LEVELS OF AUTHORITIES, MANHOLE, EXISTING SERVICES ARE INDICATED. ONLY AND ARE TO BE CHECKED PRIOR TO COMMENCING ANY WORK. DO NOT SCALE FROM THIS DRAWING. REFER TO ARCHITECTURAL DRAWINGS FOR DIMENSION SETOUT. THIS DRAWING IS TO BE READ IN CONJUNCTION WITH RELEVANT ARCHITECTURAL, STRUCTURAL, ELECTRICAL, AND MECHANICAL DRAWINGS. THE DOCUMENT HAS BEEN PRODUCED IN COLOUR.
ALL RIGHTS RESERVED. THIS DRAWING AND DESIGN IS COPYRIGHT AND CANNOT BE REPRODUCED OR COPIED IN ANY FORM OR BY ANY OR BY ANY MEANS WITHOUT THE WRITTEN PERMISSION OF MFA. ANY LICENSE, EXPRESSED OR IMPLIED TO USE THIS DOCUMENT FOR ANY PURPOSE WHATSOEVER IS RESTRICTED TO THE TERMS OF AGREEMENT BETWEEN MFA AND THE INSTRUCTING PARTY.

No.	DATE	REVISION DESCRIPTION	APPR	DISCIPLINE	DRAWING NUMBER	REV	DATE
P1	20.07.2022	PRELIMINARY	MF				
CO-ORDINATED REFERENCE DRAWINGS							

ARCH

CHROFI

3/1 THE CORSO MANLY NSW 2095 AUSTRALIA

TEL: +61 2 8096 8500 FAX: info@chrofi.com

CLIENT

MICHAEL FROST & ASSOCIATES PTY LTD
ABN: 58 003 297 578

M: 0415 279 050
email: michael@michaelfrost.com.au
www.michaelfrost.com.au

M • F • A
HYDRAULIC, CIVIL & FIRE PROTECTION CONSULTANTS

PROJECT NAME

199 - 205 PITTWATER RD.
MANLY

DRAWING TITLE

HYDRAULIC & FIRE PROTECTION SERVICES
ROOF
CONCEPT STORMWATER DRAINAGE

DRAWING STATUS

PRELIMINARY ONLY
NOT TO BE USED FOR CONSTRUCTION

DRAWN BY	CHECKED BY	APPROVED BY	SCALE
CM	MF	MF	A3@ 1:100
DRAWN DATE JULY 2022	CHECKED DATE -	APPROVAL DATE -	No. IN SET 3 OF 3

CAD FILE PATH:
E:\MFA\22059 PITTWATER ROAD\SW03 - ROOF SW CONCEPT.DWG

PROJECT No.	DRAWING No.	CURRENT ISSUE
22059	SW03	P1

20/07/2022 3:22:05 PM