

BASIQ - 5-7 RAGLAN ST, MANLY
LOT 1/DP 803273 - PT 3
QUATTRO PROJECT NUMBER 21-0680



northern
beaches
council

N

THIS PLAN IS TO BE READ IN
CONJUNCTION WITH
THE CONDITIONS OF DEVELOPMENT
CONSENT

DA2021/2220



DRAWING LIST

DA-A-000	COVER SHEET
DA-A-101	EXISTING LEVEL 1 PLAN
DA-A-102	EXISTING LEVEL 2 PLAN
DA-A-151	PROPOSED LEVEL 1 PLAN
DA-A-152	PROPOSED LEVEL 2 PLAN
DA-A-250	PROPOSED SECTION

01 LOCATION PLAN
scale 1:NTS

For Development
Application Only

This drawing is protected by copyright.

Figured dimensions shall take precedence over scale. Contractors must verify all dimensions on job before commencing any work or making shop drawings.

Client

BASIQ

BASIQ



quattro
architecture

www.qarch.com.au
Quattro Architecture
ACN 150 198 862

Sydney 61 2 9091 0190
Suite 120, Lifestyle Working
117 Old Pittwater Road Brookvale
NSW 2100
Registered Architect - 8854
Peter Hosking (Director)
Canberra 61 2 6239 4044
Unit 5, Kingston Warehouse
71 Leichhardt Street Kingston
ACT 2604
Registered Architect - 2384
Tim Zuber

Notes

Rev. No.	Date	Revision	Auth'd
A	9/11/21	FOR APPROVAL	MH


Project

ADDITIONS & ALTERATIONS
5-7 RAGLAN STREET, MANLY
LOT 1/DP 803273 - PT 3

Drawing Title

COVER SHEET

Drawn By	Checked By	No Sheets
MH	PH	
Project Number	Drawing Number	Rev
21-0680	DA-A-000	A

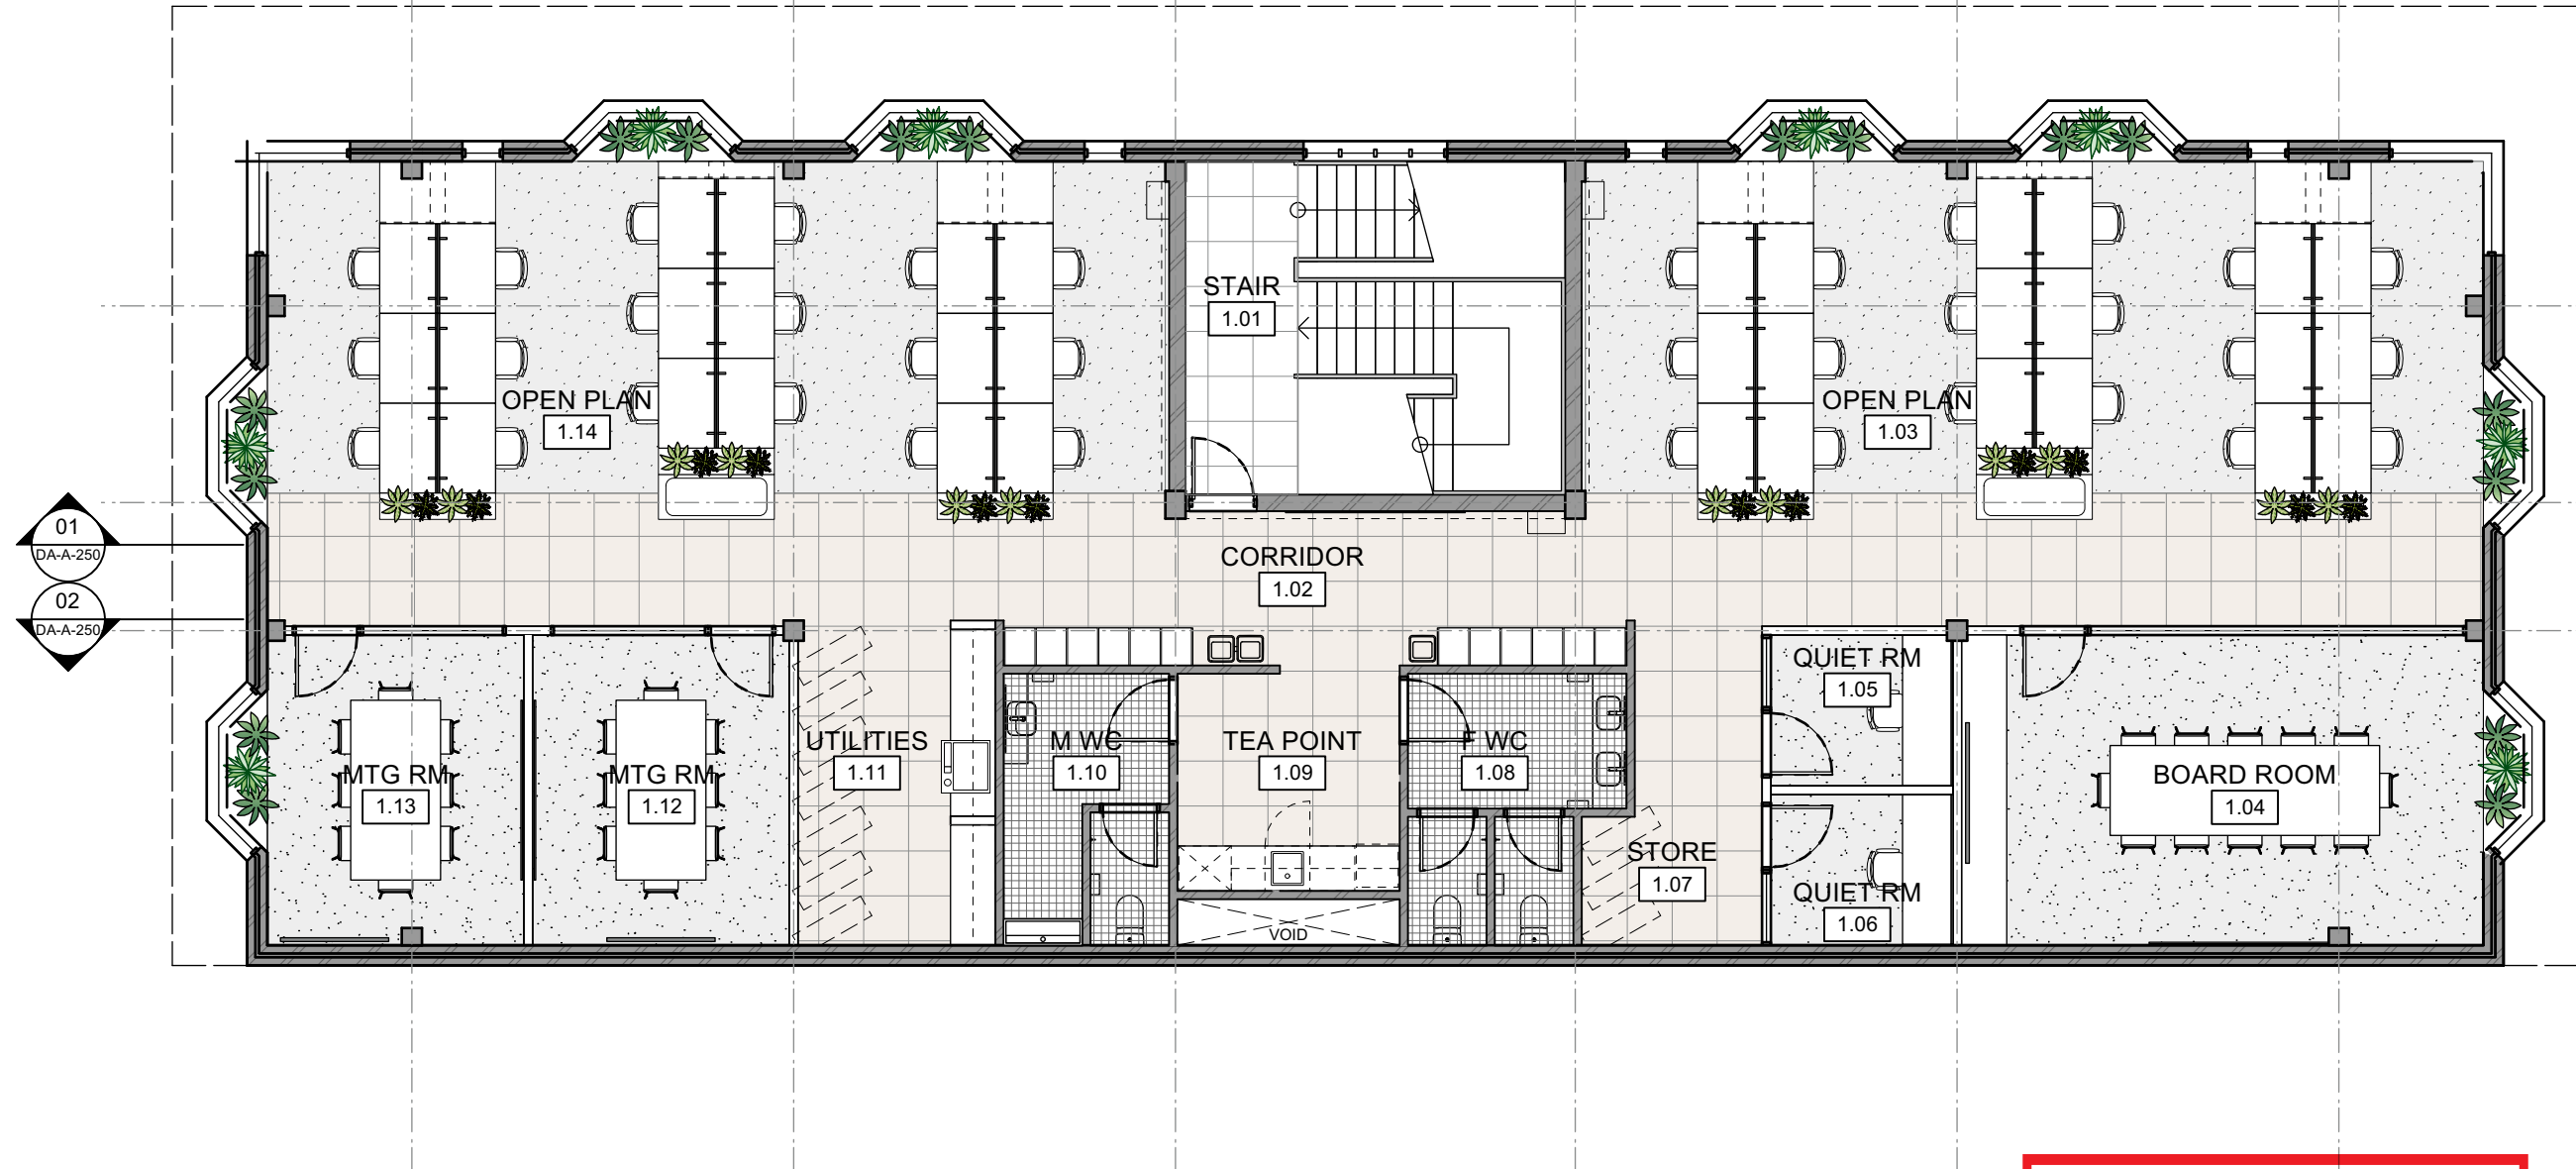

01 PROPOSED LEVEL 1 - PLAN
scale 1:100

 northern
beaches
council

**THIS PLAN IS TO BE READ IN
CONJUNCTION WITH
THE CONDITIONS OF DEVELOPMENT
CONSENT**

DA2021/2220

For Development
Application Only

This drawing is protected by copyright.

Figured dimensions shall take precedence over scale. Contractors must verify all dimensions on job before commencing any work or making shop drawings.

Client
BASIQ

 quattro
architecture


Sydney 61 2 9091 0190
Suite 120, Lifestyle Working
117 Old Pittwater Road Brookvale
NSW 2100
Registered Architect - 8854
Peter Hosking (Director)
Canberra 61 2 6239 4044
Unit 5, Kingston Warehouse
71 Leichhardt Street Kingston
ACT 2604
Registered Architect - 2384
Tim Zuber

Notes

Rev. No.	Date	Revision	Auth'd
A	9/11/21	FOR APPROVAL	MH

Project
**ADDITIONS & ALTERATIONS
5-7 RAGLAN STREET, MANLY
LOT 1/DP 803273 - PT 3**
Drawing Title
PROPOSED LEVEL 1

Drawn By	Checked By	No Sheets
MH	PH	
Project Number	Drawing Number	Rev
21-0680	DA-A-151	A

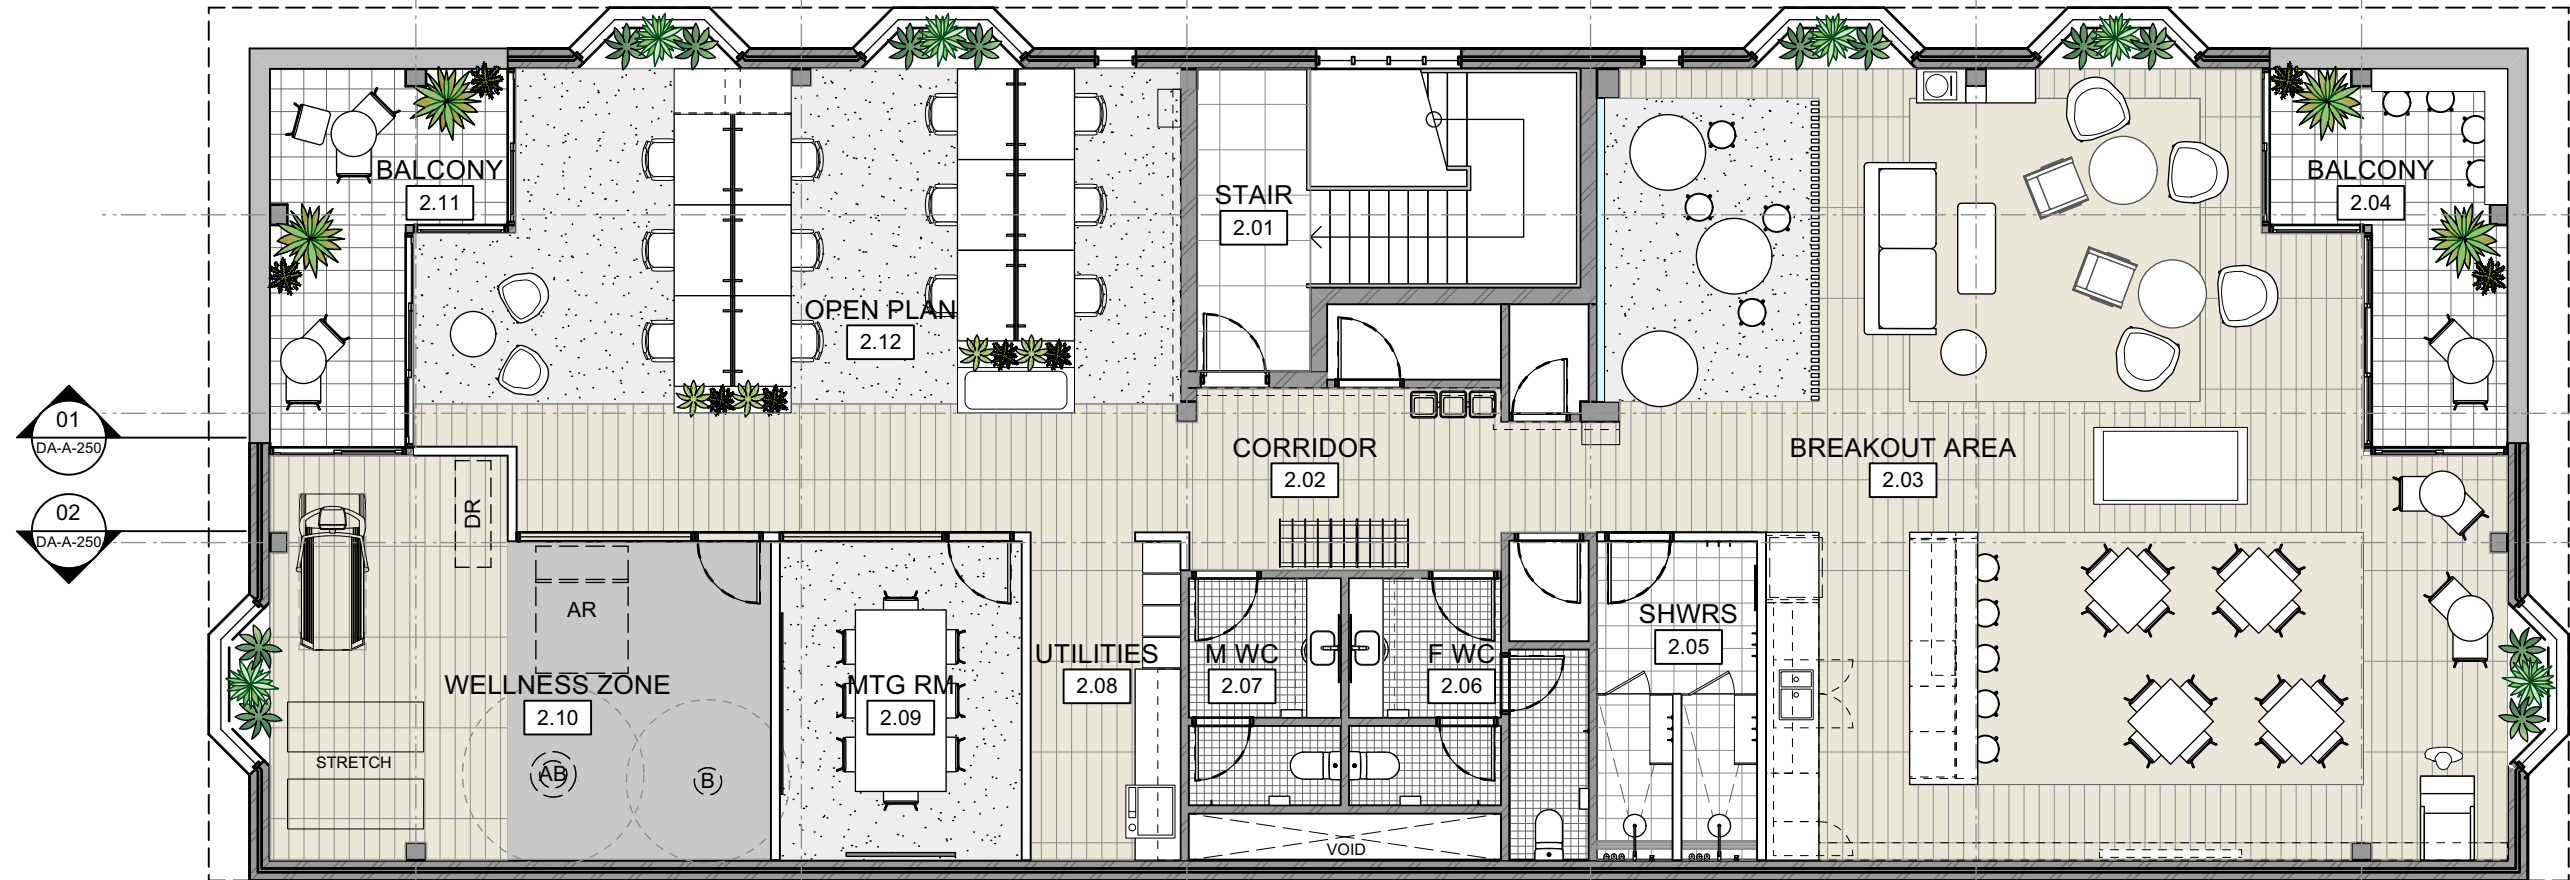

01 PROPOSED LEVEL 2 - PLAN
scale 1:100

 northern
beaches
council

**THIS PLAN IS TO BE READ IN
CONJUNCTION WITH
THE CONDITIONS OF DEVELOPMENT
CONSENT**

DA2021/2220

For Development
Application Only

This drawing is protected by copyright.

Figured dimensions shall take precedence over scale. Contractors must verify
all dimensions on job before commencing any work or making shop drawings.

Client
BASIQ

 quattro
architecture
www.qarch.com.au
Quattro Architecture
ACN 150 198 842

Sydney 61 2 9091 0190
Suite 120, Lifestyle Working
117 Old Pittwater Road Brookvale
NSW 2100
Registered Architect - 8854
Peter Hosking (Director)
Canberra 61 2 6239 4044
Unit 5, Kingston Warehouse
71 Leichhardt Street Kingston
ACT 2604
Registered Architect - 2384
Tim Zuber

Notes

Rev. No.	Date	Revision	Auth'd
A	9/11/21	FOR APPROVAL	MH

Project
**ADDITIONS & ALTERATIONS
5-7 RAGLAN STREET, MANLY
LOT 1/DP 803273 - PT 3**
Drawing Title
PROPOSED LEVEL 2

Drawn By MH	Checked By PH	No Sheets
Project Number 21-0680	Drawing Number DA-A-152	Rev A



01 PROPOSED SECTION
scale 1:100



02 PROPOSED SECTION
scale 1:100



northern
beaches
council

**THIS PLAN IS TO BE READ IN
CONJUNCTION WITH
THE CONDITIONS OF DEVELOPMENT
CONSENT**

For Development
Application Only
DA2021/2220

This drawing is protected by copyright.

Figured dimensions shall take precedence over scale. Contractors must verify all dimensions on job before commencing any work or making shop drawings.

Client
BASIQ

quattro
architecture
www.qarch.com.au
Quattro Architecture
ACN 150 198 842

Sydney 61 2 9091 0190
Suite 150, Lifestyle Working
117 Old Pittwater Road Brookvale
NSW 2100
Registered Architect - 8854
Peter Hosking (Director)
Canberra 61 2 6239 4044
Unit 5, Kingston Warehouse
71 Leichhardt Street Kingston
ACT 2604
Registered Architect - 2384
Tim Zuber

Notes

Rev. No.	Date	Revision	Auth'd
A	9/11/21	FOR APPROVAL	MH

Project
**ADDITIONS & ALTERATIONS
5-7 RAGLAN STREET, MANLY
LOT 1/DP 803273 - PT 3**
Drawing Title
PROPOSED SECTIONS

Drawn By	Checked By	No Sheets
MH	PH	
Project Number	Drawing Number	Rev
21-0680	DA-A-250	A