


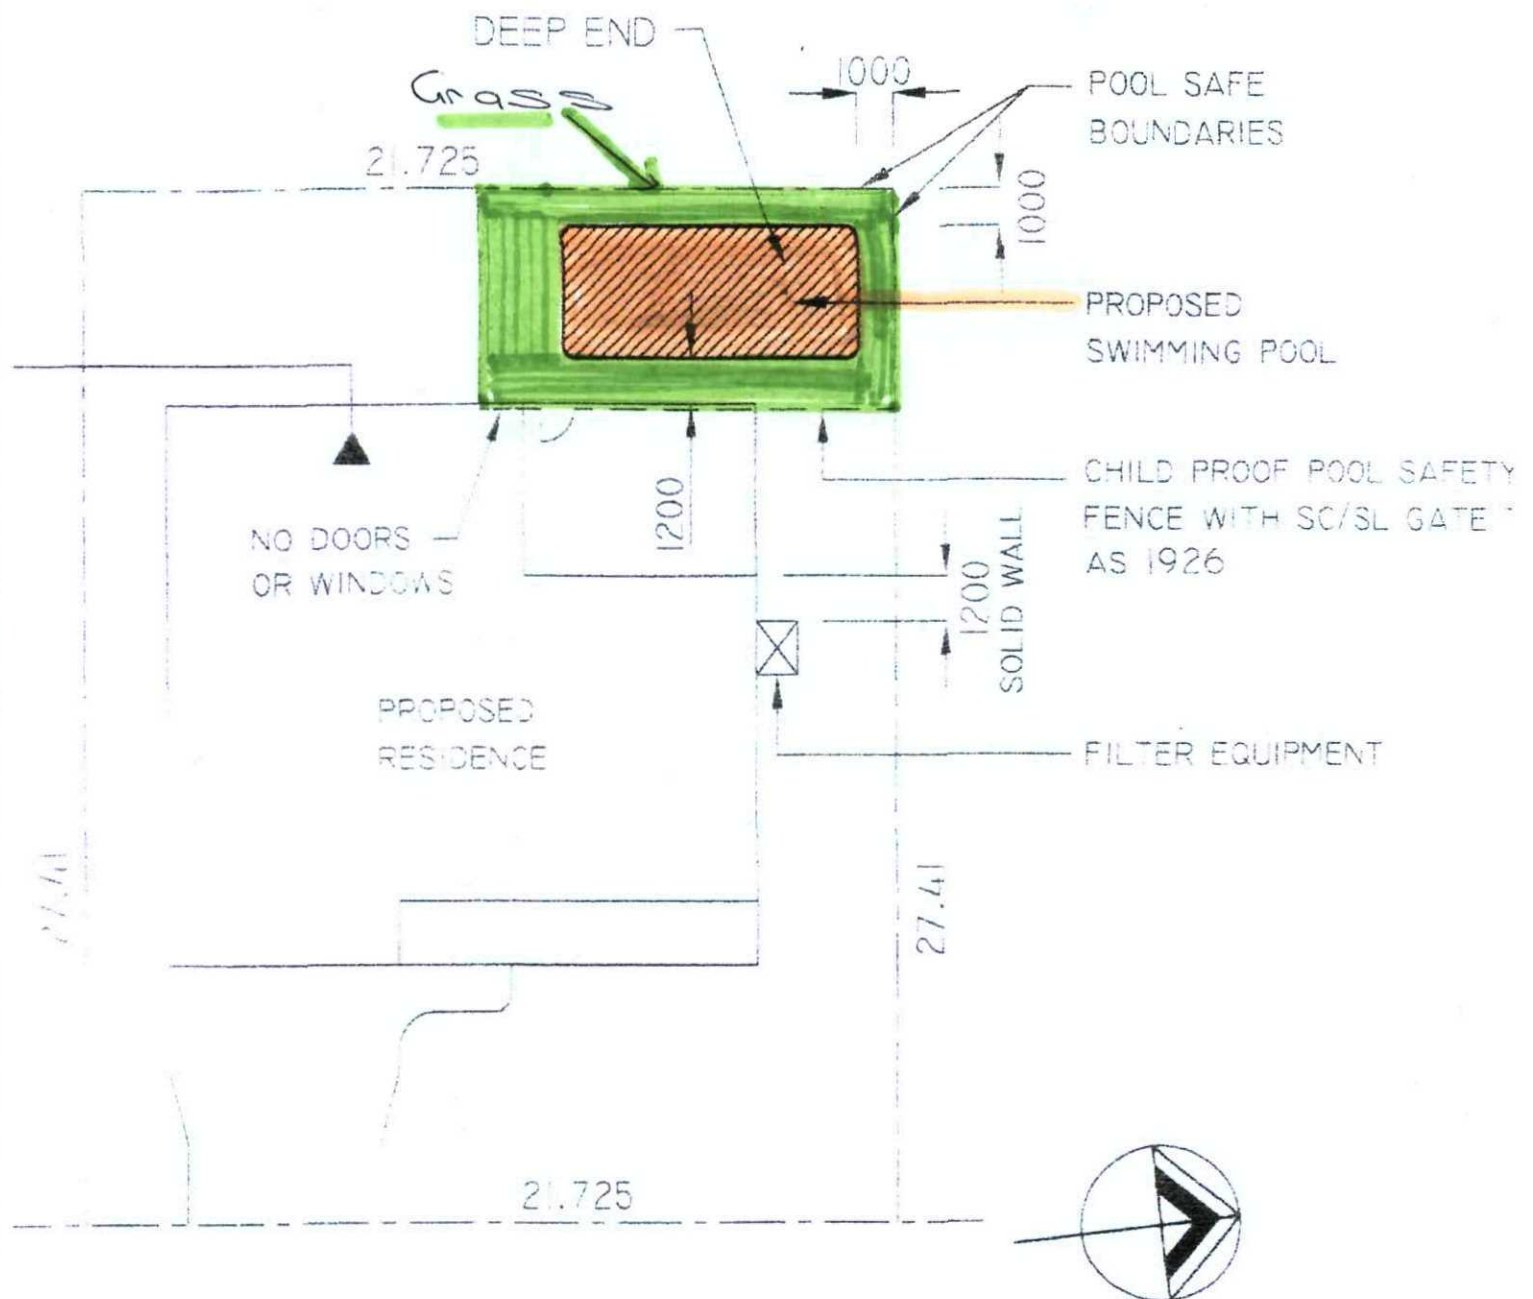


PAXTON STREET

SITE PLAN 1:200

THIS PLAN IS TO BE READ
IN CONJUNCTION WITH
DA 2010 / 1670
WARRINGAH COUNCIL

LANDSCAPING PLAN

OPEN SPACE

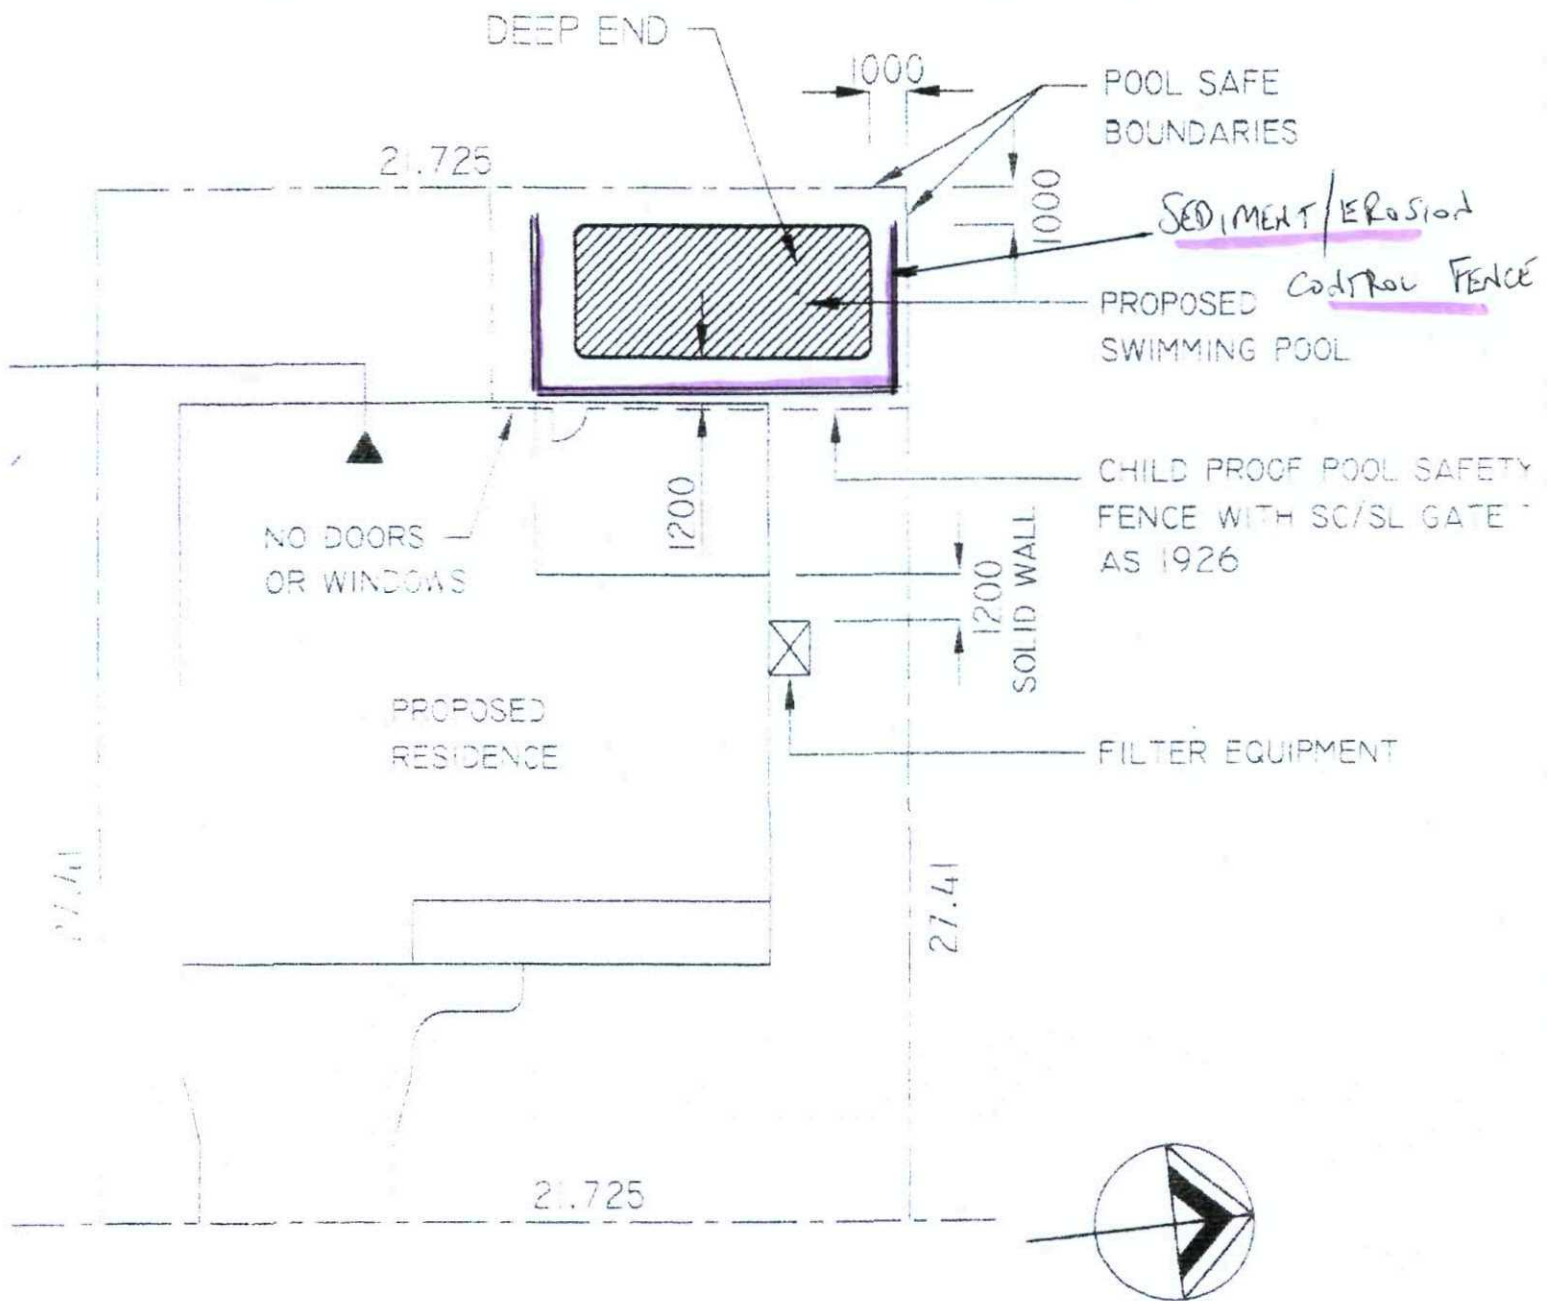

PAXTON STREET

SITE PLAN 1:200

THIS PLAN IS TO BE READ
IN CONJUNCTION WITH
DA 2010 / 1670
WARRINGAH COUNCIL

SEDIMENT CONTROL PLAN