


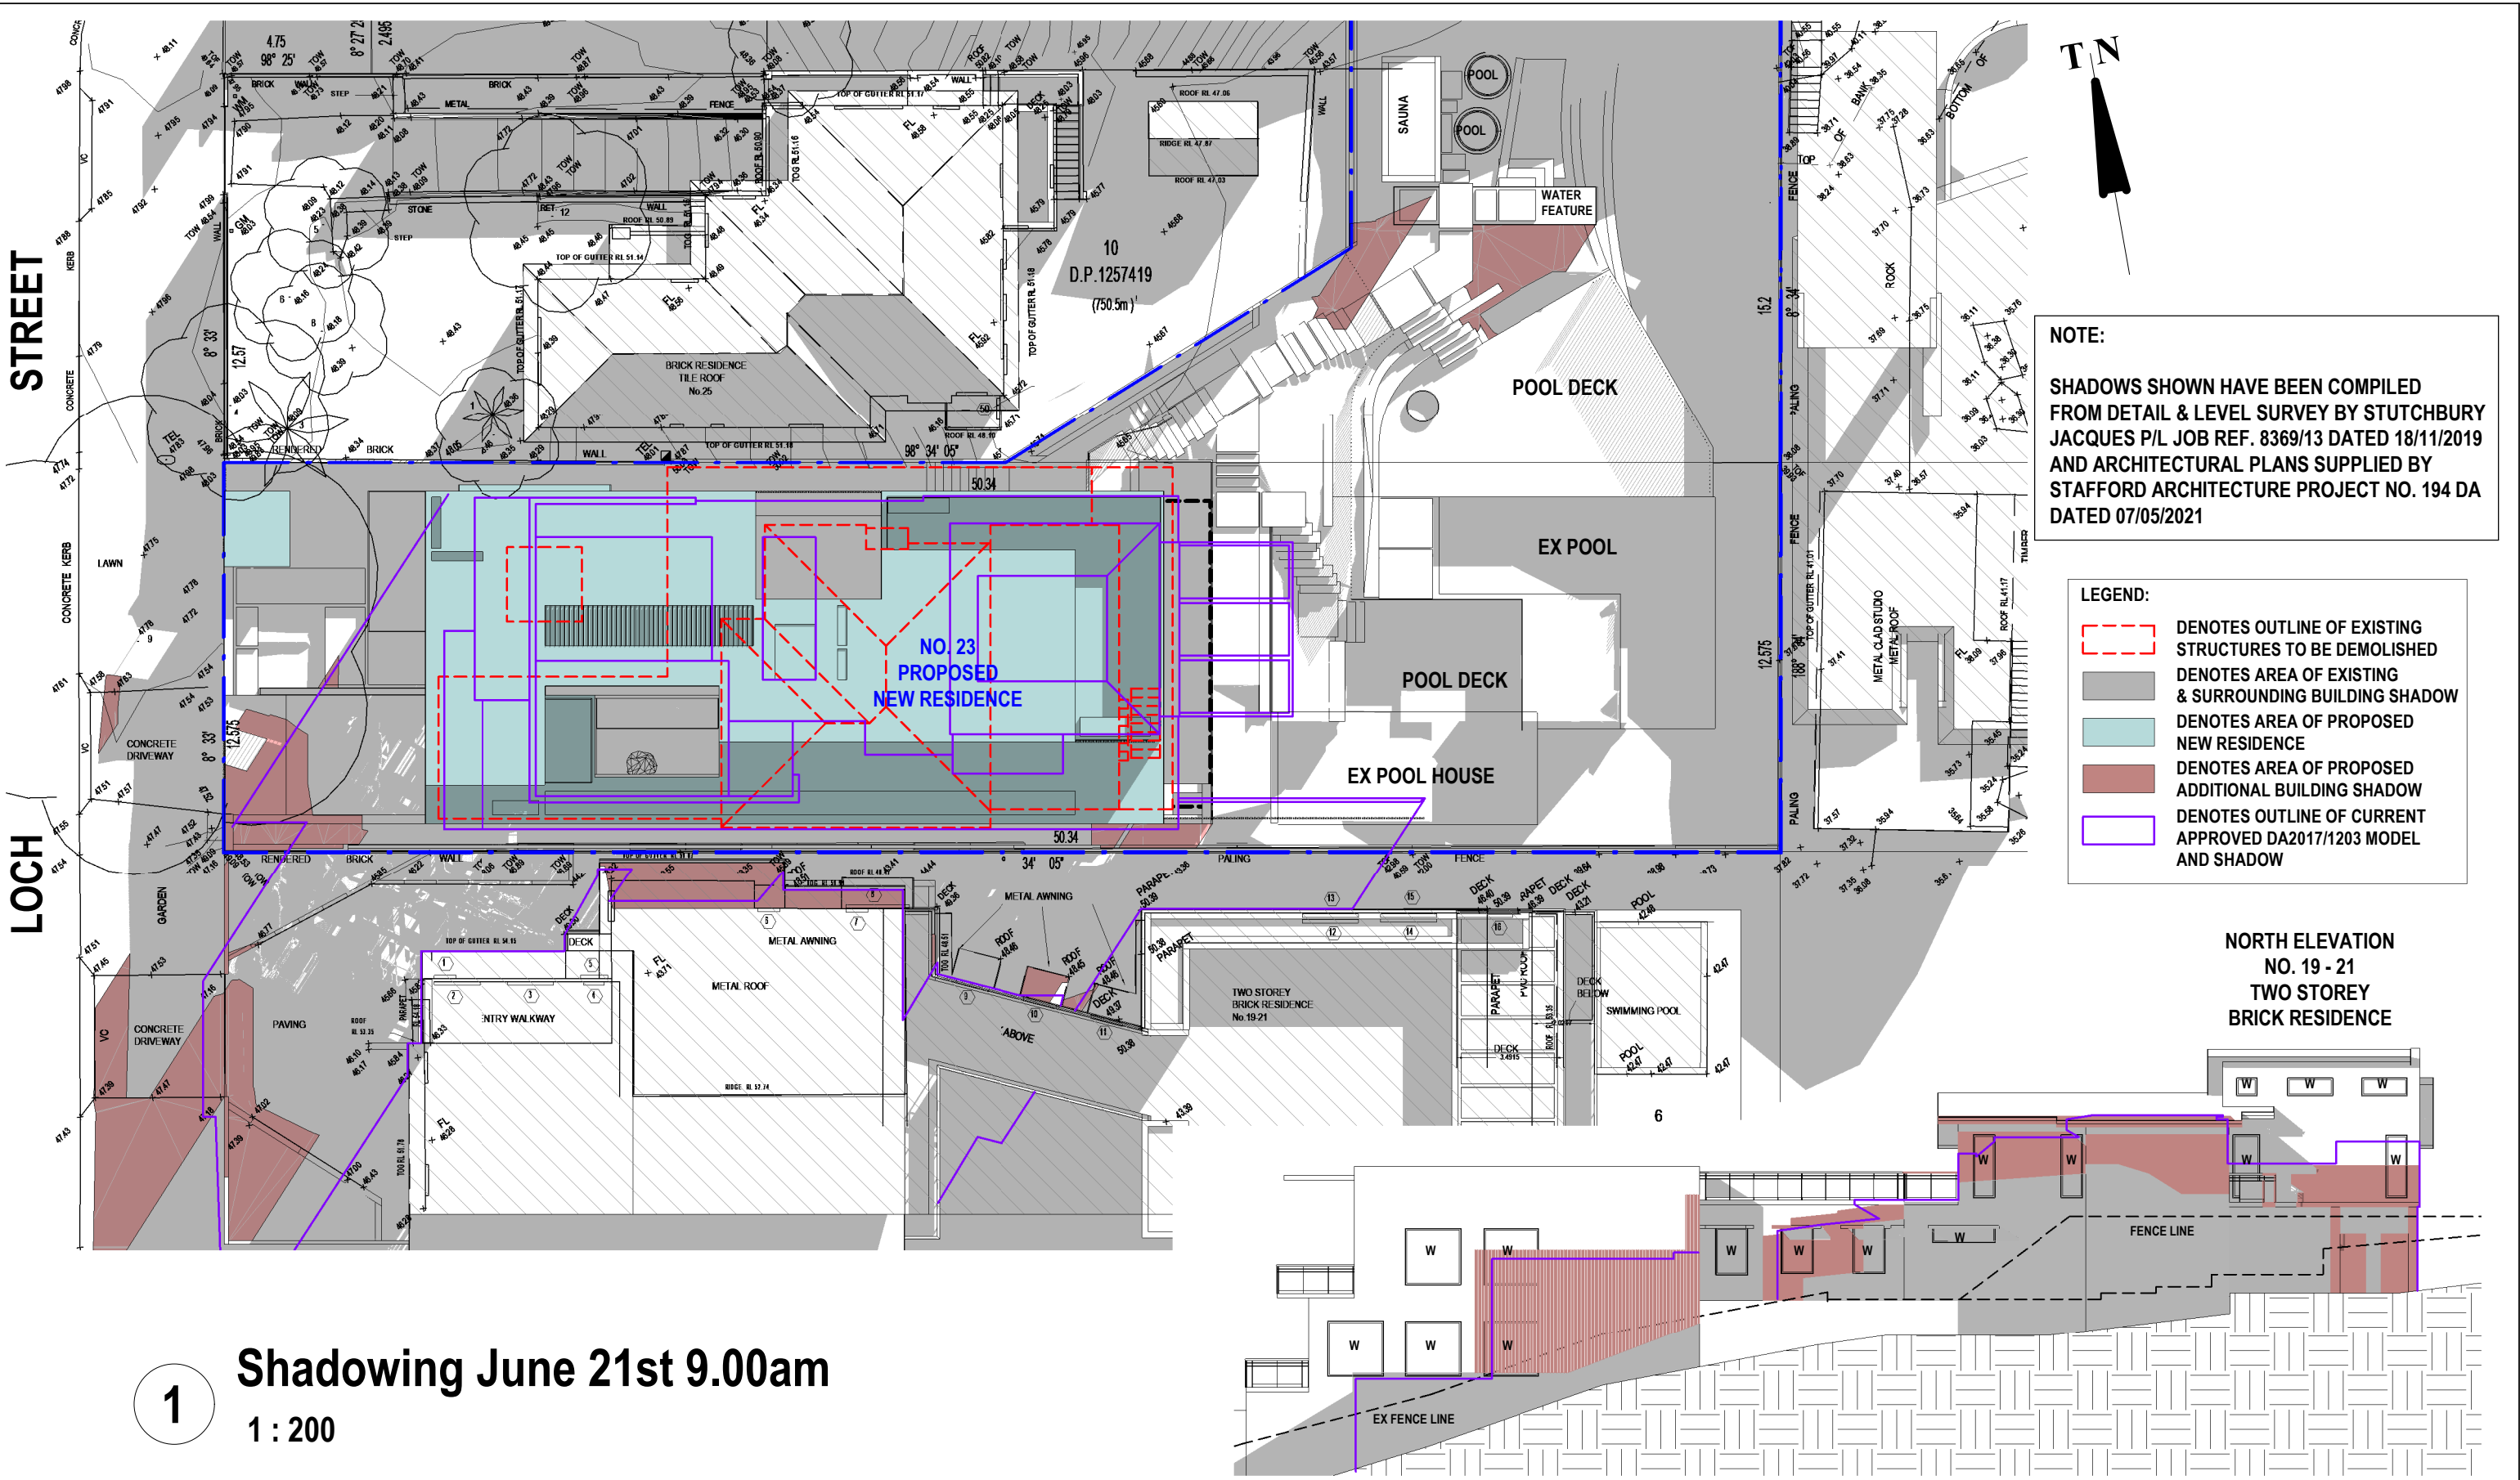

1 Shadowing June 21st 9.00am
1 : 200

Cad Draft P/L
ABN 27 083 288 153
SUITE 4, 670 DARLING STREET,
ROZELLE, NSW
P.O BOX 446 GLADESVILLE 2111


SHADOW ANALYSIS CONSULTANTS
PH: 9555 8545
info@caddraftnsw.com.au

No.	Description	Date

SHADOW DIAGRAMS
No. 23 LOCH STREET
FRESHWATER

CLIENT: C/-STAFFORD ARCHITECTS

Shadowing June 21st 9.00am		
Project number	21-50	A100
Date	10-05-21	
Drawn by	KP	
Checked by	JD	
Scale		1 : 200

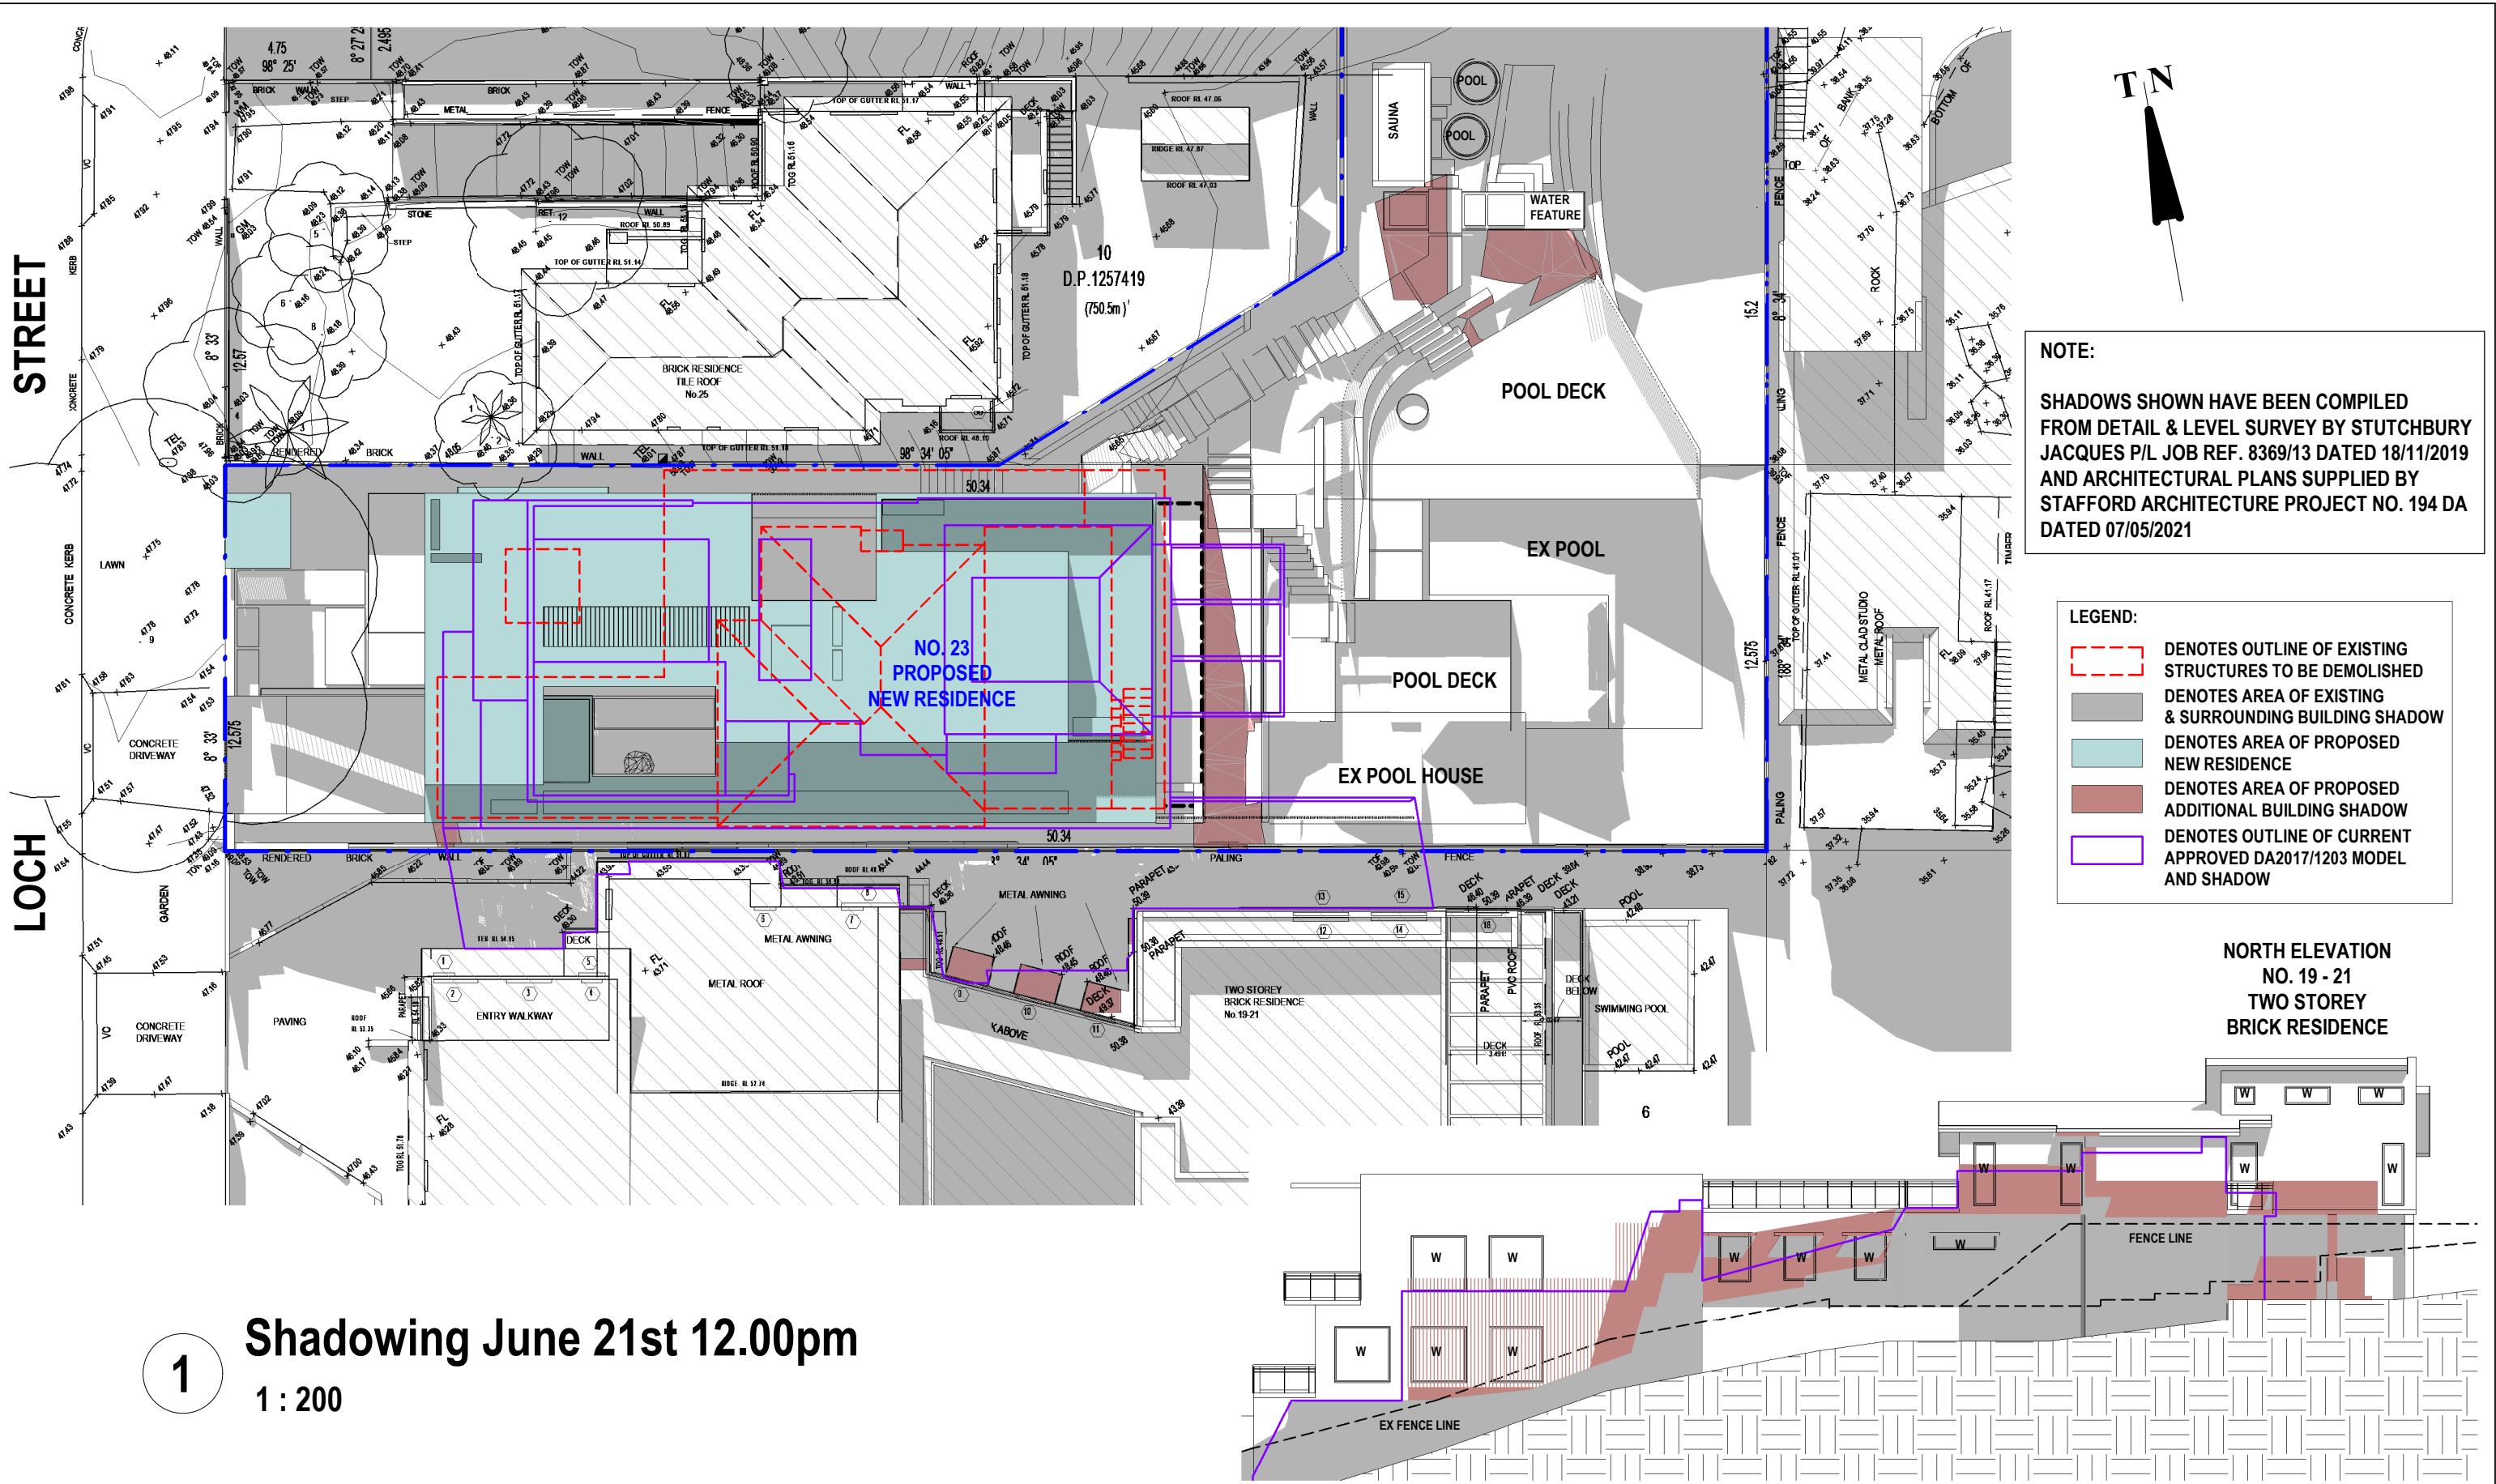

1 Shadowing June 21st 12.00pm

1 : 200

Cad Draft P/L

ABN 27 083 288 153
SUITE 4, 670 DARLING STREET,
ROZELLE, NSW
P.O BOX 446 GLADESVILLE 2111

SHADOW ANALYSIS CONSULTANTS

PH: 9555 8545
info@caddraftnsw.com.au


No.	Description	Date

SHADOW DIAGRAMS
No. 23 LOCH STREET
FRESHWATER

CLIENT: C/-STAFFORD ARCHITECTS

Shadowing June 21st 12.00pm

Project number	21-50	A101
Date	10-05-21	
Drawn by	KP	
Checked by	JD	
Scale		1 : 200

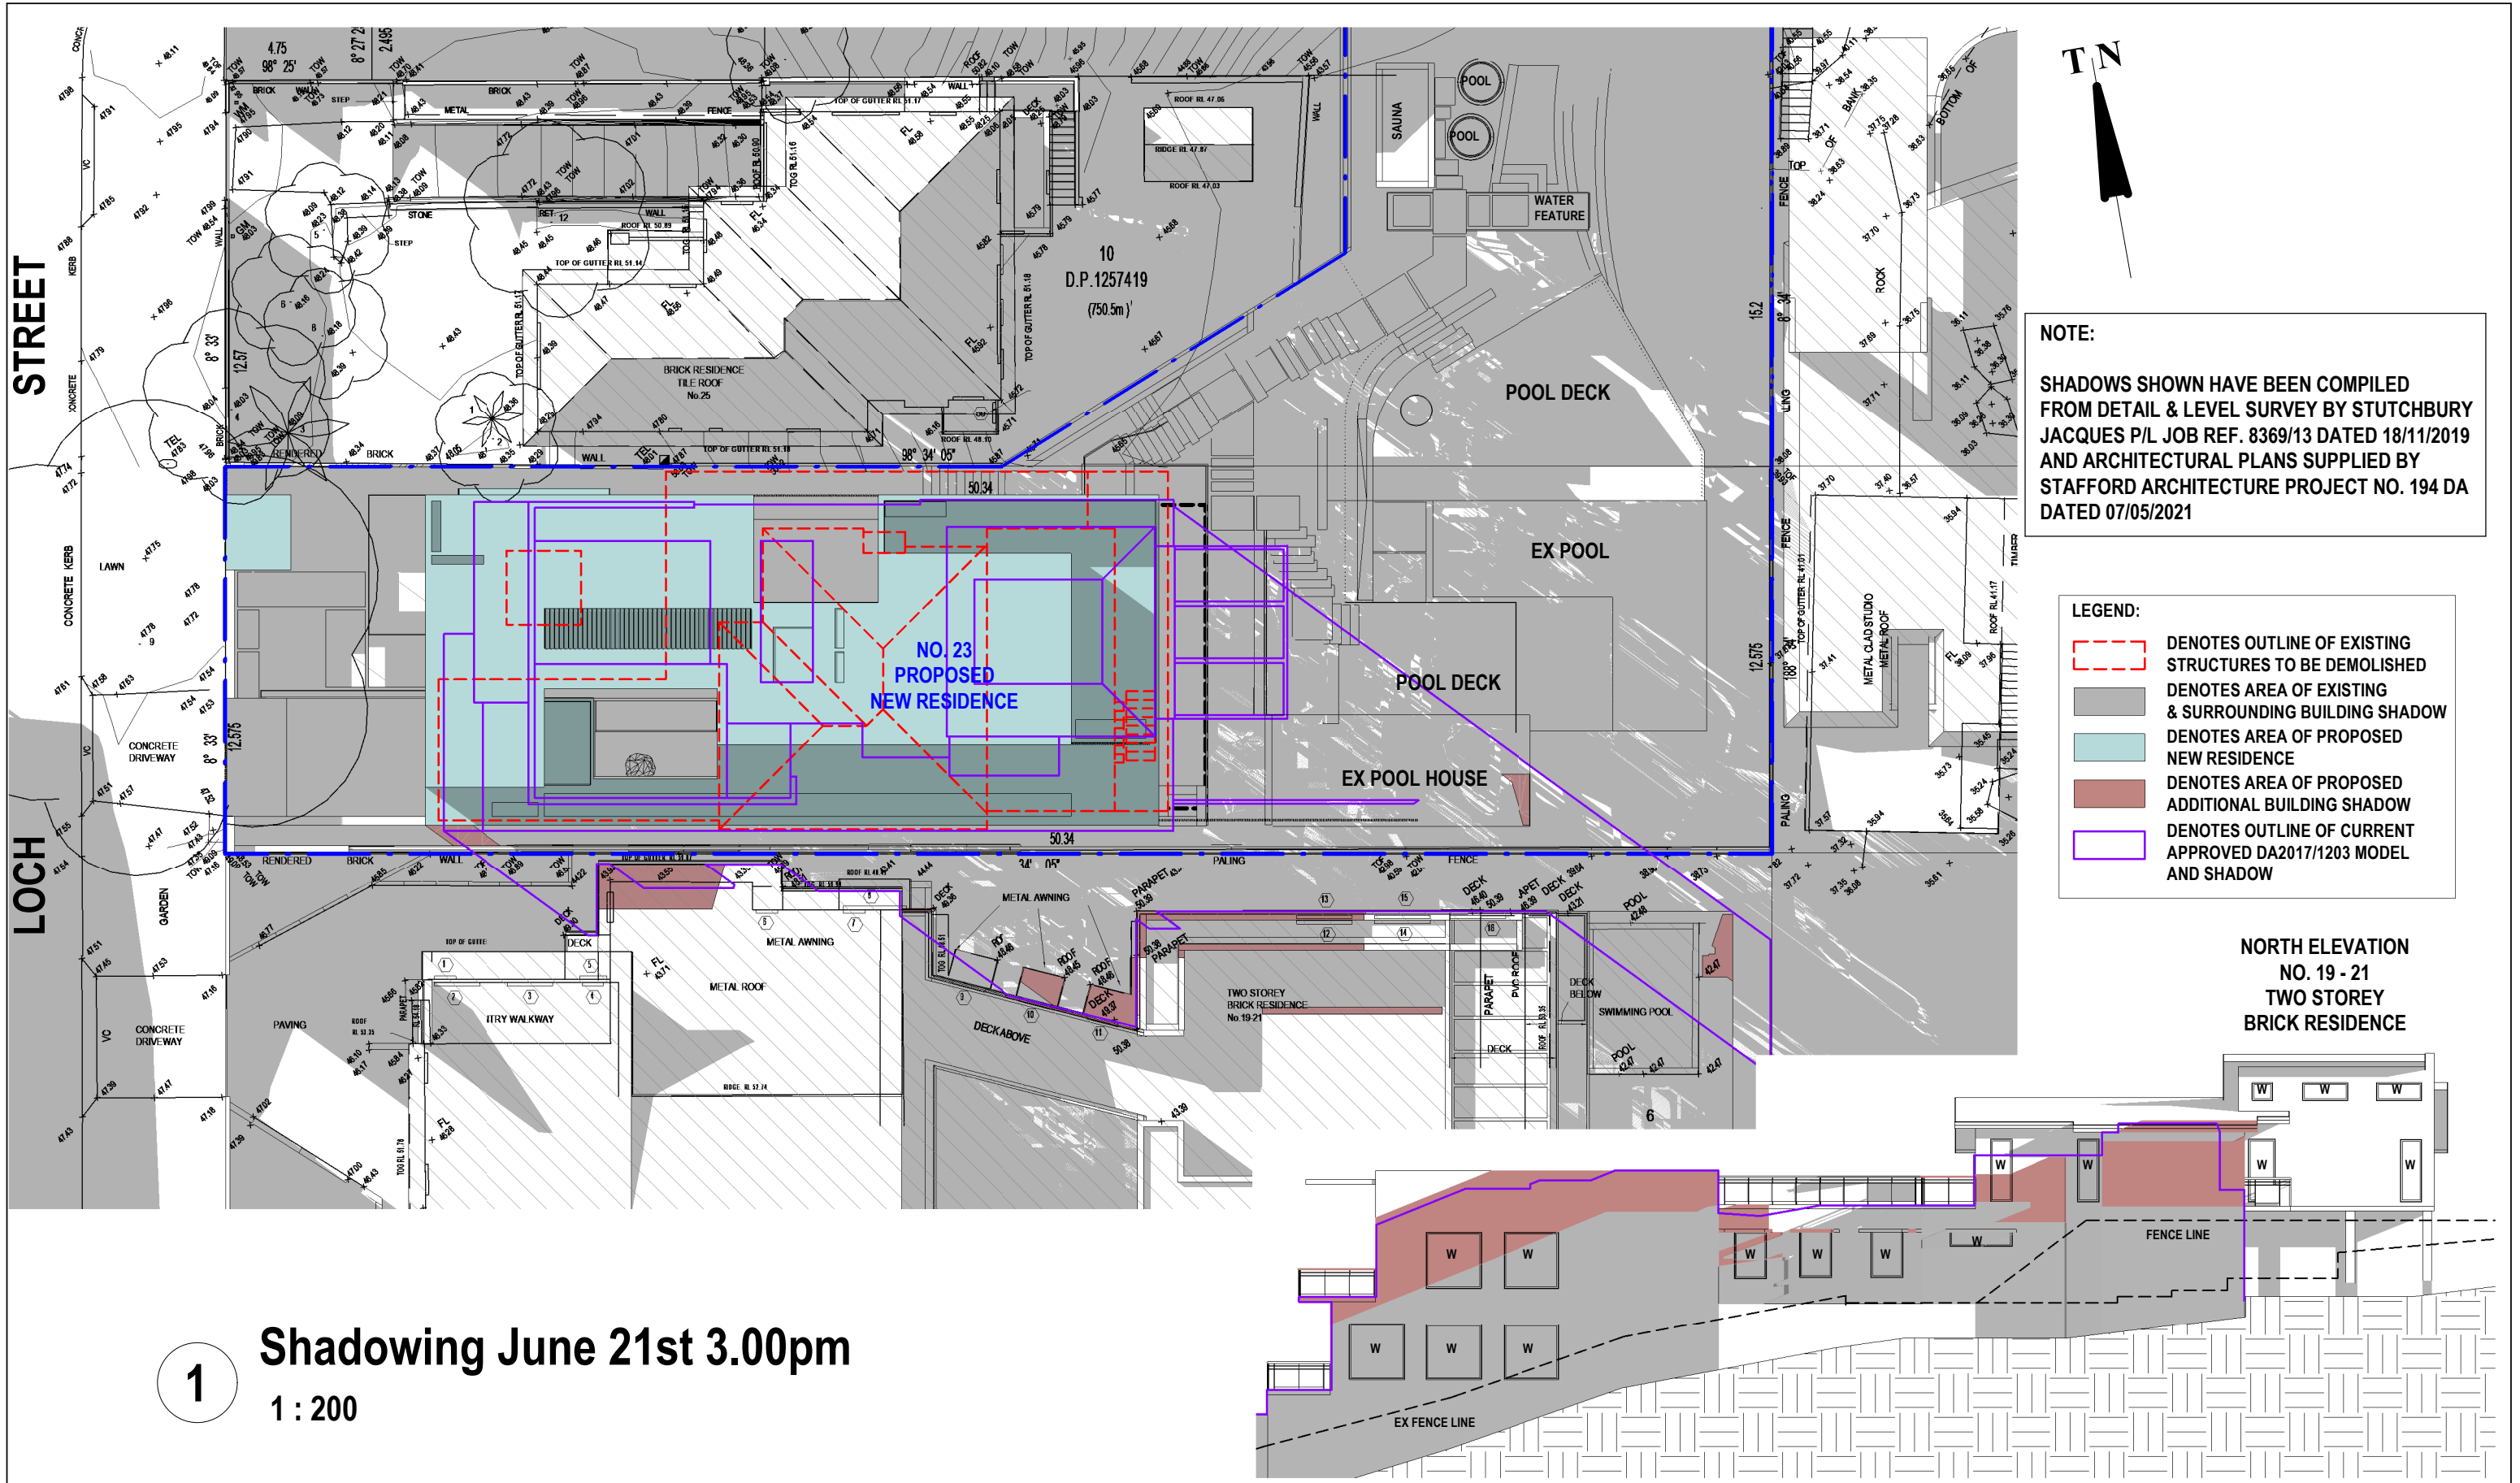

Cad Draft P/L

ABN 27 083 288 153
SUITE 4, 670 DARLING STREET,
ROZELLE, NSW
P.O BOX 446 GLADESVILLE 2111

SHADOW ANALYSIS CONSULTANTS

PH: 9555 8545

info@caddraftnsw.com.au

No.	Description	Date

SHADOW DIAGRAMS
No. 23 LOCH STREET
FRESHWATER

CLIENT: C/-STAFFORD ARCHITECTS

Shading June 21st 3.00pm

Project number	21-50	A102
Date	10-05-21	
Drawn by	KP	
Checked by	JD	
Scale		1 : 200