


LEGEND
EXISTING WALLS
NEW INFILL EXISTING WALLS TO CREATE FLUSH FILLING
ITEMS TO BE DEMOLISHED

WENTWORTH STREET

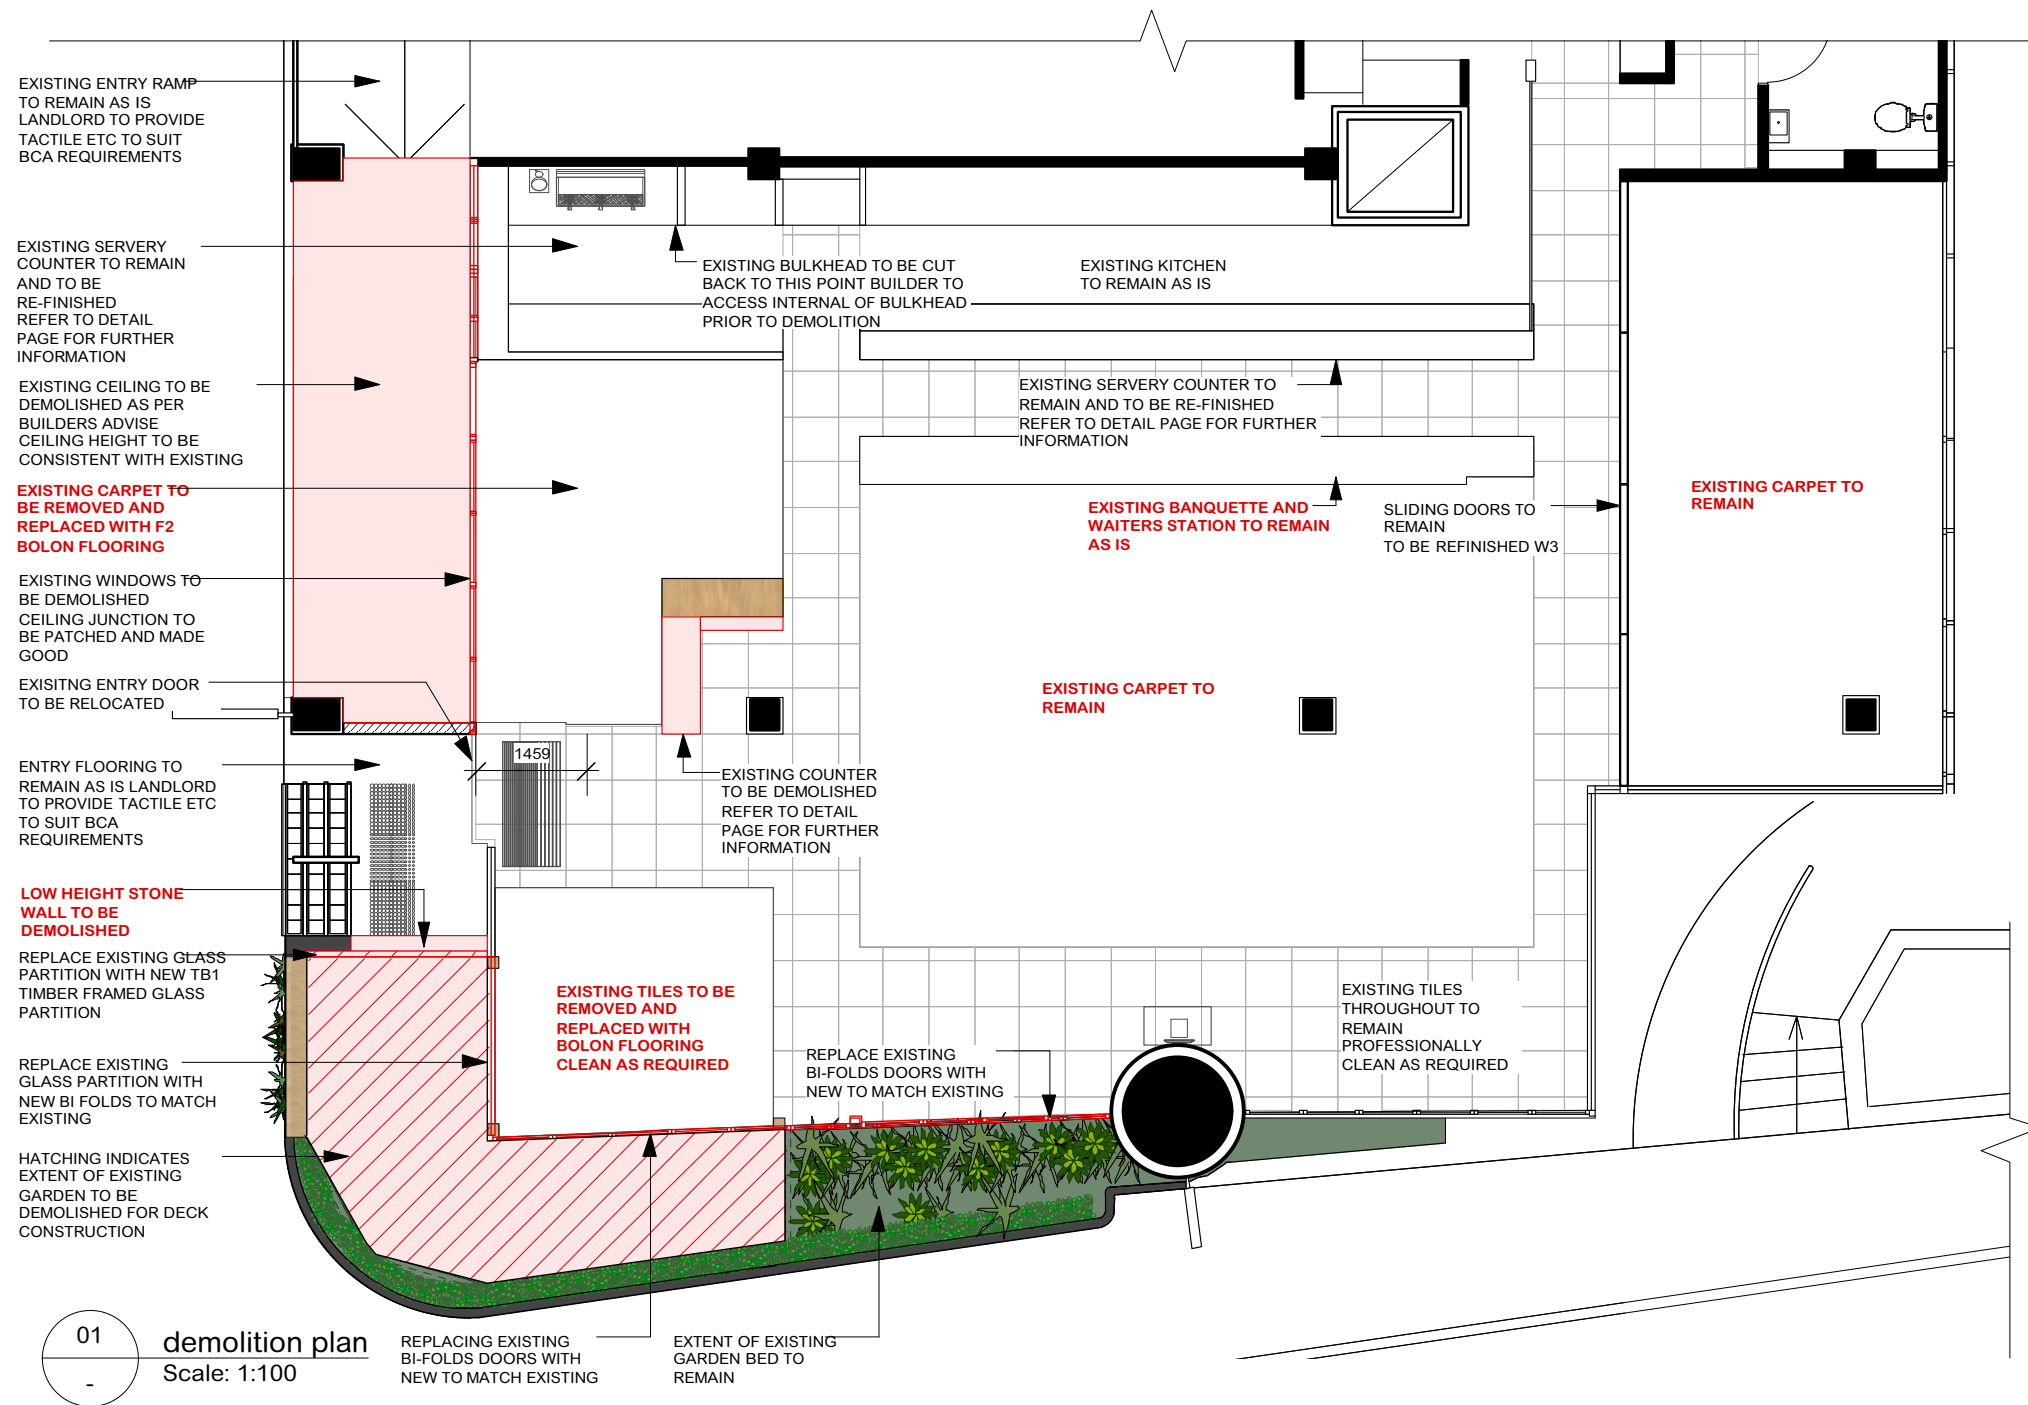

EAST ESPLANADE

STATUS
CONSTRUCTION

**morris
selvatico**
interior design

STUDIO 118 40 YEO ST NEUTRAL BAY 2089
P/ 9380 2380 E/ info@morrisselvatico.com
www.morrisselvatico.com

NOTES

DO NOT SCALE THIS DRAWING.
ALL DIMENSIONS TO BE VERIFIED ON SITE PRIOR TO CONSTRUCTION.
ANY INCONSISTENCIES TO BE REPORTED TO MORRIS SELVATICO IMMEDIATELY. IF ANY DOUBT PLEASE ASK MORRIS SELVATICO FOR CLARIFICATION. ANY VARIATIONS TO THESE DRAWINGS REQUIRES APPROVAL FROM MORRIS SELVATICO. THIS DRAWING HAS BEEN PRODUCED TO ILLUSTRATE DESIGN INTENT. ALL SHOP DRAWINGS ARE TO BE SUBMITTED TO AND SANCTIONED BY MORRIS SELVATICO PRIOR TO MANUFACTURE OR CONSTRUCTION. CONTRACTOR TO LIAISE WITH THIRD PARTY SUPPLIERS TO CONFIRM EXACT REQUIREMENTS

CLIENT DETAILS

GARFISH RESTAURANT & BAR

PROJECT

SHOP 1, 39 EAST ESPLANADE
MANLY

JOB NO

GAR01

ISSUE DETAILS

A	24.03.16	PRELIMINARY ISSUE
B	19.04.16	PRELIMINARY ISSUE
B	22.04.16	TENDER ISSUE
C	27.06.16	REVISED TENDER ISSUE
D	08.09.16	CONSTRUCTION ISSUE

DRAWING DETAILS

DEMOLITION PLAN

DRAWN BY
AM/LS/AB

SCALE
1:100 @ A3

START DATE
17.06.15

CHECKED BY
AM

DATE
08.09.16

DRAWING NO

A-01