

50 REDNAL STREET
MONA VALE
NSW.

PROJECT No. 20384

LAND OWNERS CONSENT
DRAWING SET

NEW MOORING PEN 8.0 x 4.9 & 4No. TIMBER MOORING PILES

DRAWING LIST


LOC1 - EXISTING & NEW WORKS PLAN 1:100
LOC2 - SECTION 1 (MOORING PEN) 1:100
LOC3 - NAVIGATION PLAN 1:500

ISSUED FOR L.O.C.



M 0450 909 604
T 02 9844 5428
E alister@copleymarine.com.au

Level 1, Unit 2
14-16 Suakin Street Pymble,
New South Wales 2073

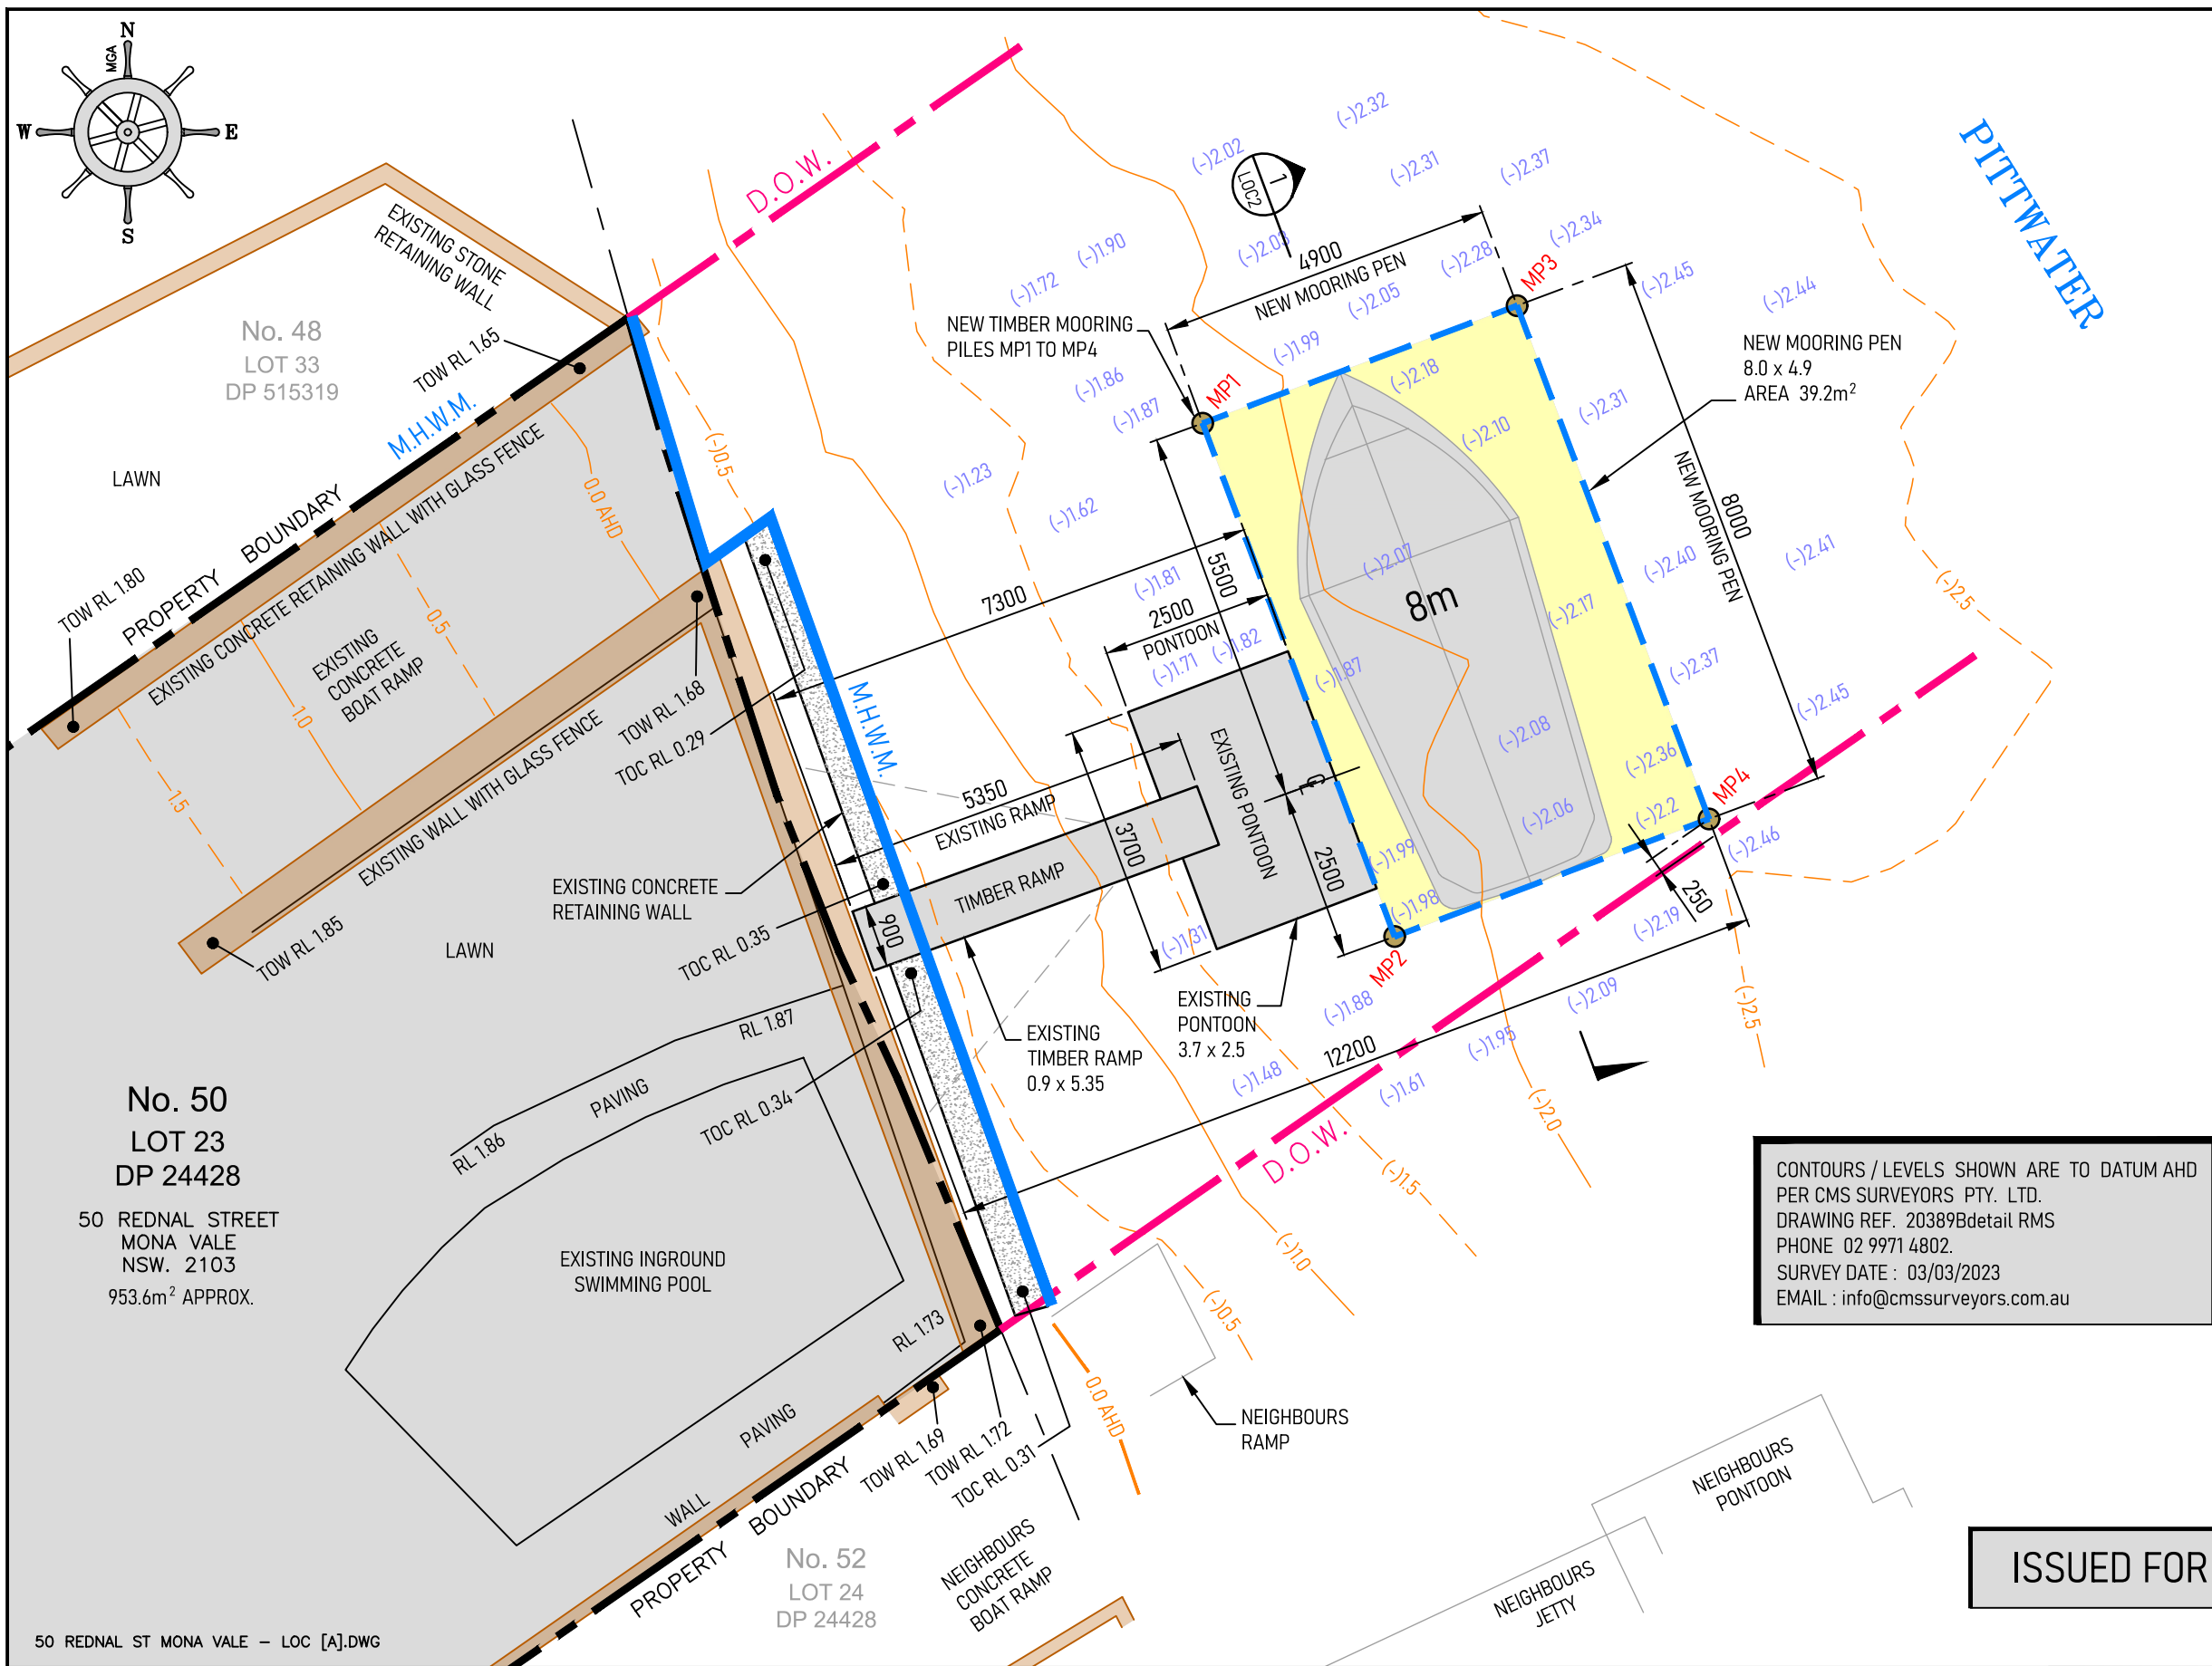

PROJECT LOCALITY PLAN
NOT TO SCALE

NEW AREAS	
ITEM	AREA
MOORING PEN	39.2m ²

EXISTING AREAS	
ITEM	AREA
TIMBER RAMP	4.82m ²
PONTOON	9.25m ²
TOTAL	14.07m ²

CROWN LANDS LICENCE AREAS	
ITEM	AREA
TIMBER RAMP	9.1m ²
PONTOON	8.9m ²
TOTAL	18.0m ²

NEW MOORING PILES	
TIMBER PILES	MP1 TO MP4

CONTOURS / LEVELS SHOWN ARE TO DATUM AHD
PER CMS SURVEYORS PTY. LTD.
DRAWING REF. 20389Bdetail RMS
PHONE 02 9971 4802.
SURVEY DATE : 03/03/2023
EMAIL : info@cmssurveyors.com.au



SCALE 1:100 AT A3
MILLIMETRES


ISSUED FOR L.O.C.

REV	DESCRIPTION	BY	DATE
A	ISSUED FOR LAND OWNERS CONSENT	GC	06-04-2023
AMENDMENTS			

SITE : 50 REDNAL STREET, MONA VALE, NSW.		LOC1 - EXISTING & NEW WORKS PLAN		20384	27-03-2023
TITLE : NEW MOORING PEN & TIMBER PILES		DRAWING NO. 1:100	G.C.	PROJECT NO. A.J.C.	DATE A
50 REDNAL ST MONA VALE - LOC [A].DWG		SCALE AT A3	DRAWN	CHECKED	REVISION



M 0450 909 604
T 02 9844 5428
E alister@copleymarine.com.au
Level 1, Unit 2
14-16 Suakin Street Pymble,
New South Wales 2073

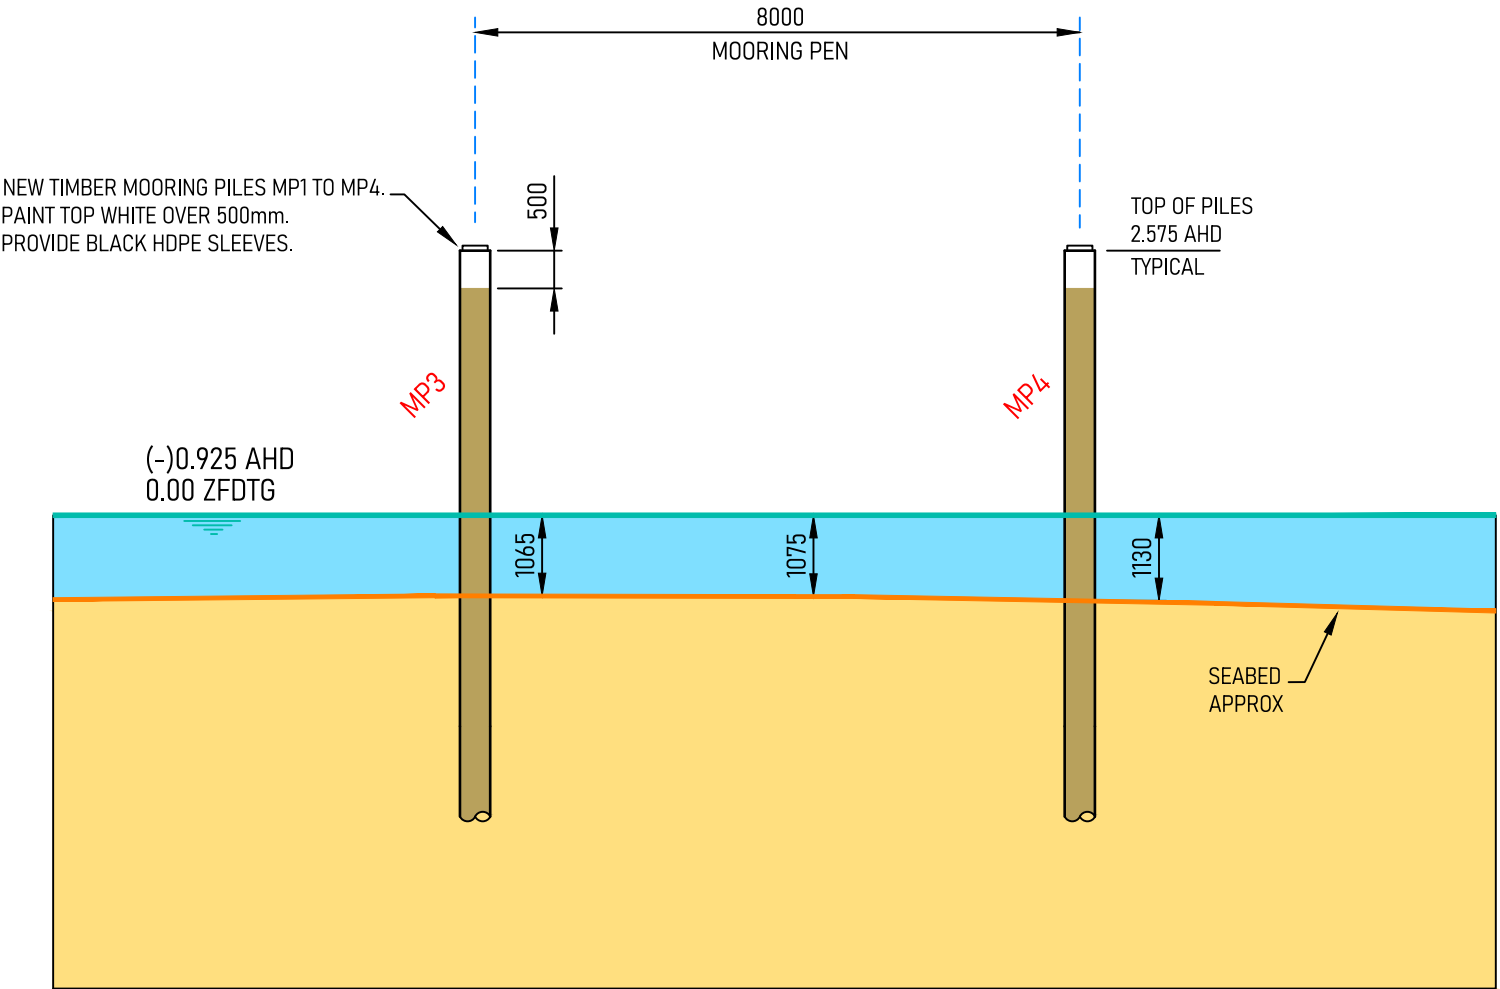

CONTOURS / LEVELS SHOWN ARE TO DATUM AHD
PER CMS SURVEYORS PTY. LTD.
DRAWING REF. 20389Bdetail RMS
PHONE 02 9971 4802.
SURVEY DATE : 03/03/2023
EMAIL : info@cmssurveyors.com.au

MOORING PEN SECTION 1
SCALE 1:100

FOR SETOUT OF MOORING PILES / PEN
REFER DRAWING LOC1

ISSUED FOR L.O.C.



A	ISSUED FOR LAND OWNERS CONSENT	GC	06-04-2023
REV	DESCRIPTION	BY	DATE
AMENDMENTS			

50 REDNAL ST MONA VALE – LOC [A].DWG

SITE : 50 REDNAL STREET, MONA VALE, NSW.		LOC2 - SECTION 1 (MOORING PEN) DRAWING NO.		PROJECT NO. 20384	DATE 27-03-2023	CMG COPLEY MARINE GROUP M 0450 909 604 T 02 9844 5428 E alister@copleymarine.com.au Level 1, Unit 2 14-16 Suakin Street Pymble, New South Wales 2073
TITLE : NEW MOORING PEN & TIMBER PILES		SCALE AT A3 1:100	DRAWN G.C.	CHECKED A.J.C.	REVISION A	



SITE : 50 REDNAL STREET, MONA VALE, NSW.		LOC3 - NAVIGATION PLAN		20384		05-04-2023		 M 0450 909 604 T 02 9844 5428 E alister@copleymarine.com.au Level 1, Unit 2 14-16 Suakin Street Pymble, New South Wales 2073
DRAWING NO.		PROJECT NO.		DATE				
TITLE : NEW MOORING PEN & TIMBER PILES		1:500		G.C.		A		
SCALE AT A3		DRAWN		CHECKED		REVISION		



We enclose copies of drawings listed under: _____ Date of Issue _____

Reason For Issue :

A = Approval, C = Construction, CO = Co-Ordination, R = Revisions, T = Tender, CR = Client Review, C = Construction, I = Information
L = Land Owners Consent, P = Permission To Lodge, AB = As Built, DA = Development Application, CC = Construction Certificate

Sent Via :

EM = Express Mail, M = Standard Mail, EC = Express Courier, C = Standard Courier, H = Hand, W = WWW/Email