


NO. 11 HAWKESBURY AVENUE, DEE WHY

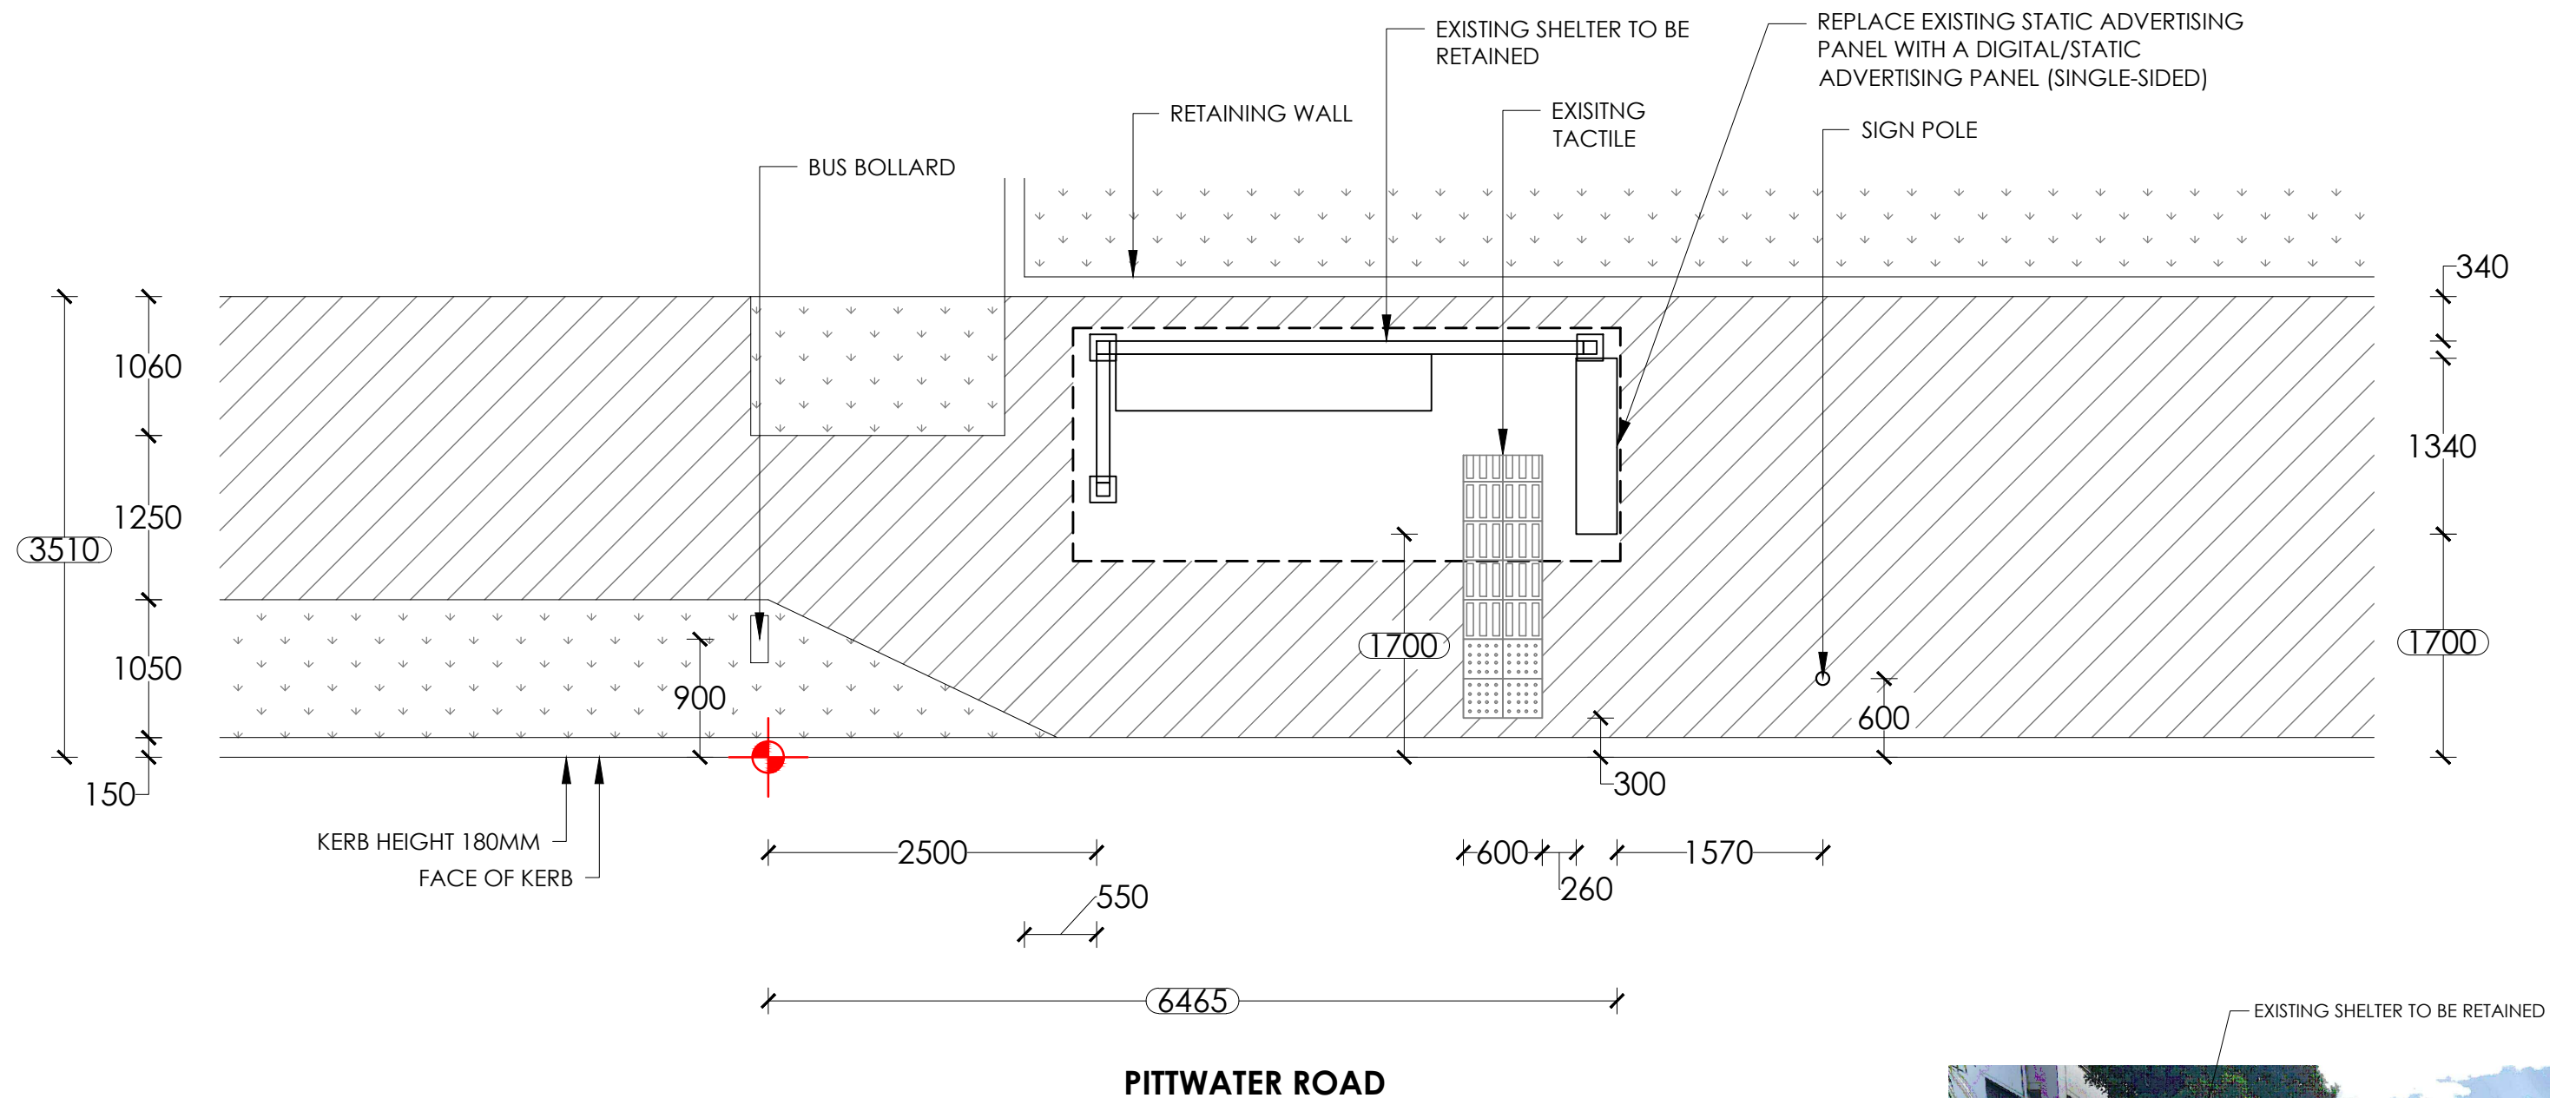

PITTWATER ROAD

— EXISTING SHELTER TO BE RETAINED



NOTES:

1. Retrofit digital screen
2. Existing shelter to remain.
3. Reinstate all disturbed areas to match existing, refer hatch legend.


NOTE:

PROPOSED CONFIG - DIGITAL/STATIC

SURVEY	
△ ₁	↓ 6.3
△ ₂	↓ 6.6
△ ₃	2.6

LEGEND:

-  EXISTING PAVERS/CONCRETE
-  GRASS
-  NEW PAVERS/CONCRETE
-  SET OUT POINT

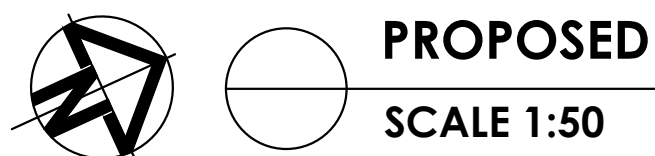

SITE ADDRESS : IN FRONT OF NO. 11 HAWKESBURY AVENUE, DEE WHY

SITE # : 20579


BUS STOP: J1 (209914)





PAPER SIZE: A3

			SCALE 1:50	DRAWING NO. 101
B	28/03/25	SYN	REV NO. B	DATE 28/03/25
A	27/07/17	NK		
REV.	DATE	INT.		

NO. 783 PITTWATER ROAD, DEE WHY

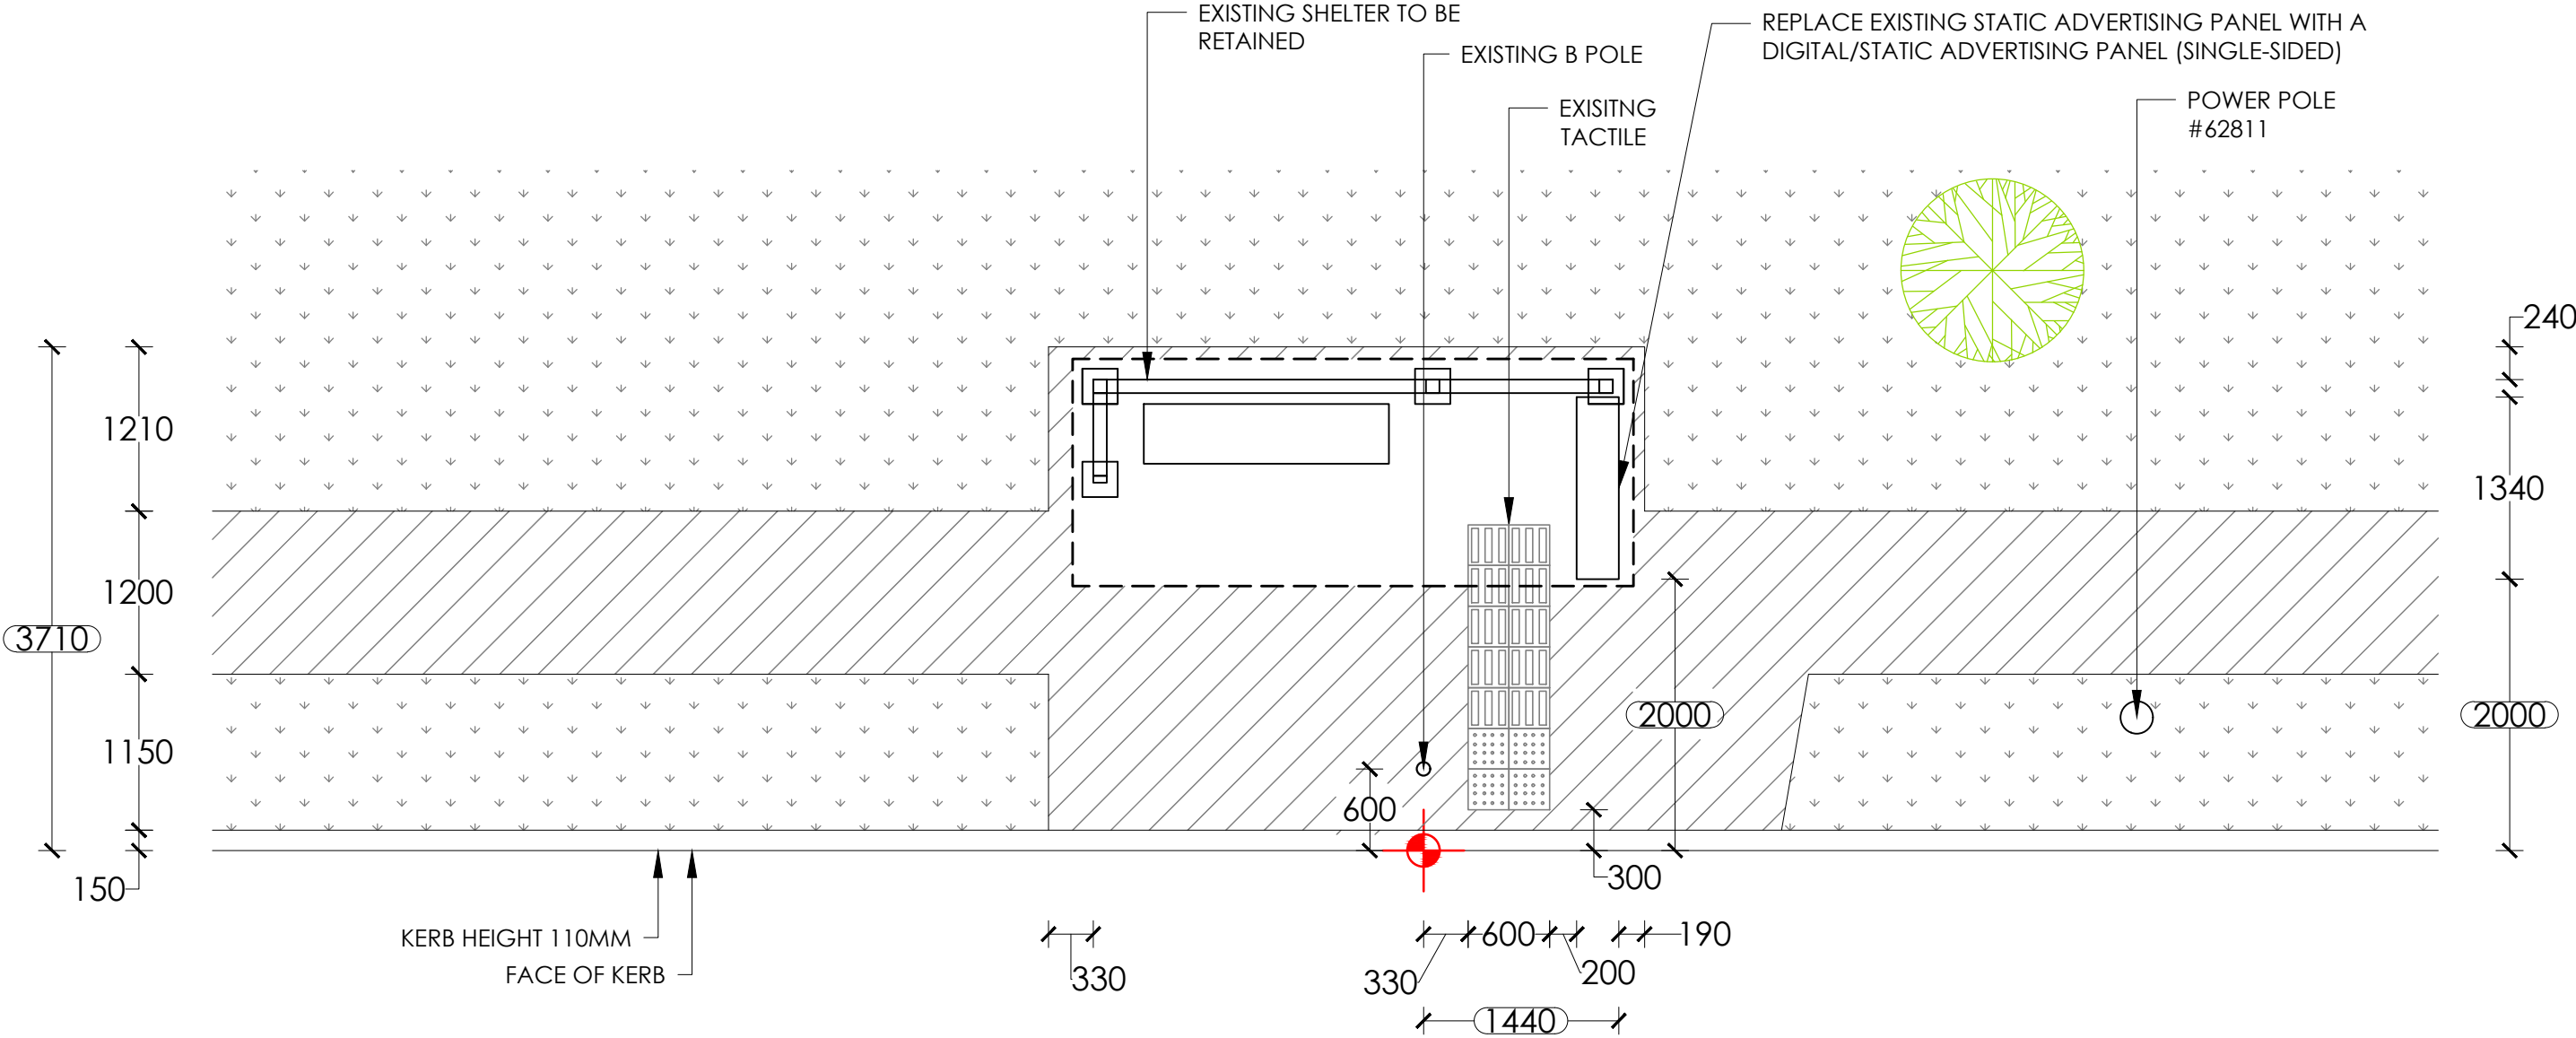

PITTWATER ROAD

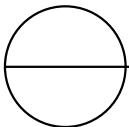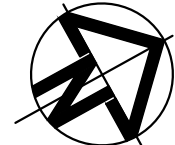

PROPOSED
SCALE 1:50

NOTES:

1. Retrofit digital screen
2. Existing shelter to remain.
3. Reinstate all disturbed areas to match existing, refer hatch legend.

NOTE:

PROPOSED CONFIG - DIGITAL/STATIC

SURVEY

1	1.2
2	1.4
3	0.9

TRANSITION TABLE

LEGEND:

- EXISTING PAVERS/CONCRETE
- GRASS
- NEW PAVERS/CONCRETE
- SET OUT POINT



SITE ADDRESS : IN FRONT OF NO. 783 PITTWATER ROAD, DEE WHY

SITE # : 4932

BUS STOP: J2 (209915)




PAPER SIZE: A3

B	25/03/25	SYN
A	27/07/17	NK
REV.	DATE	INT.

SCALE	DRAWING NO.
1:50	101
REV NO.	DATE
B	25/03/25

NO. 778 PITTWATER ROAD, BROOKVALE

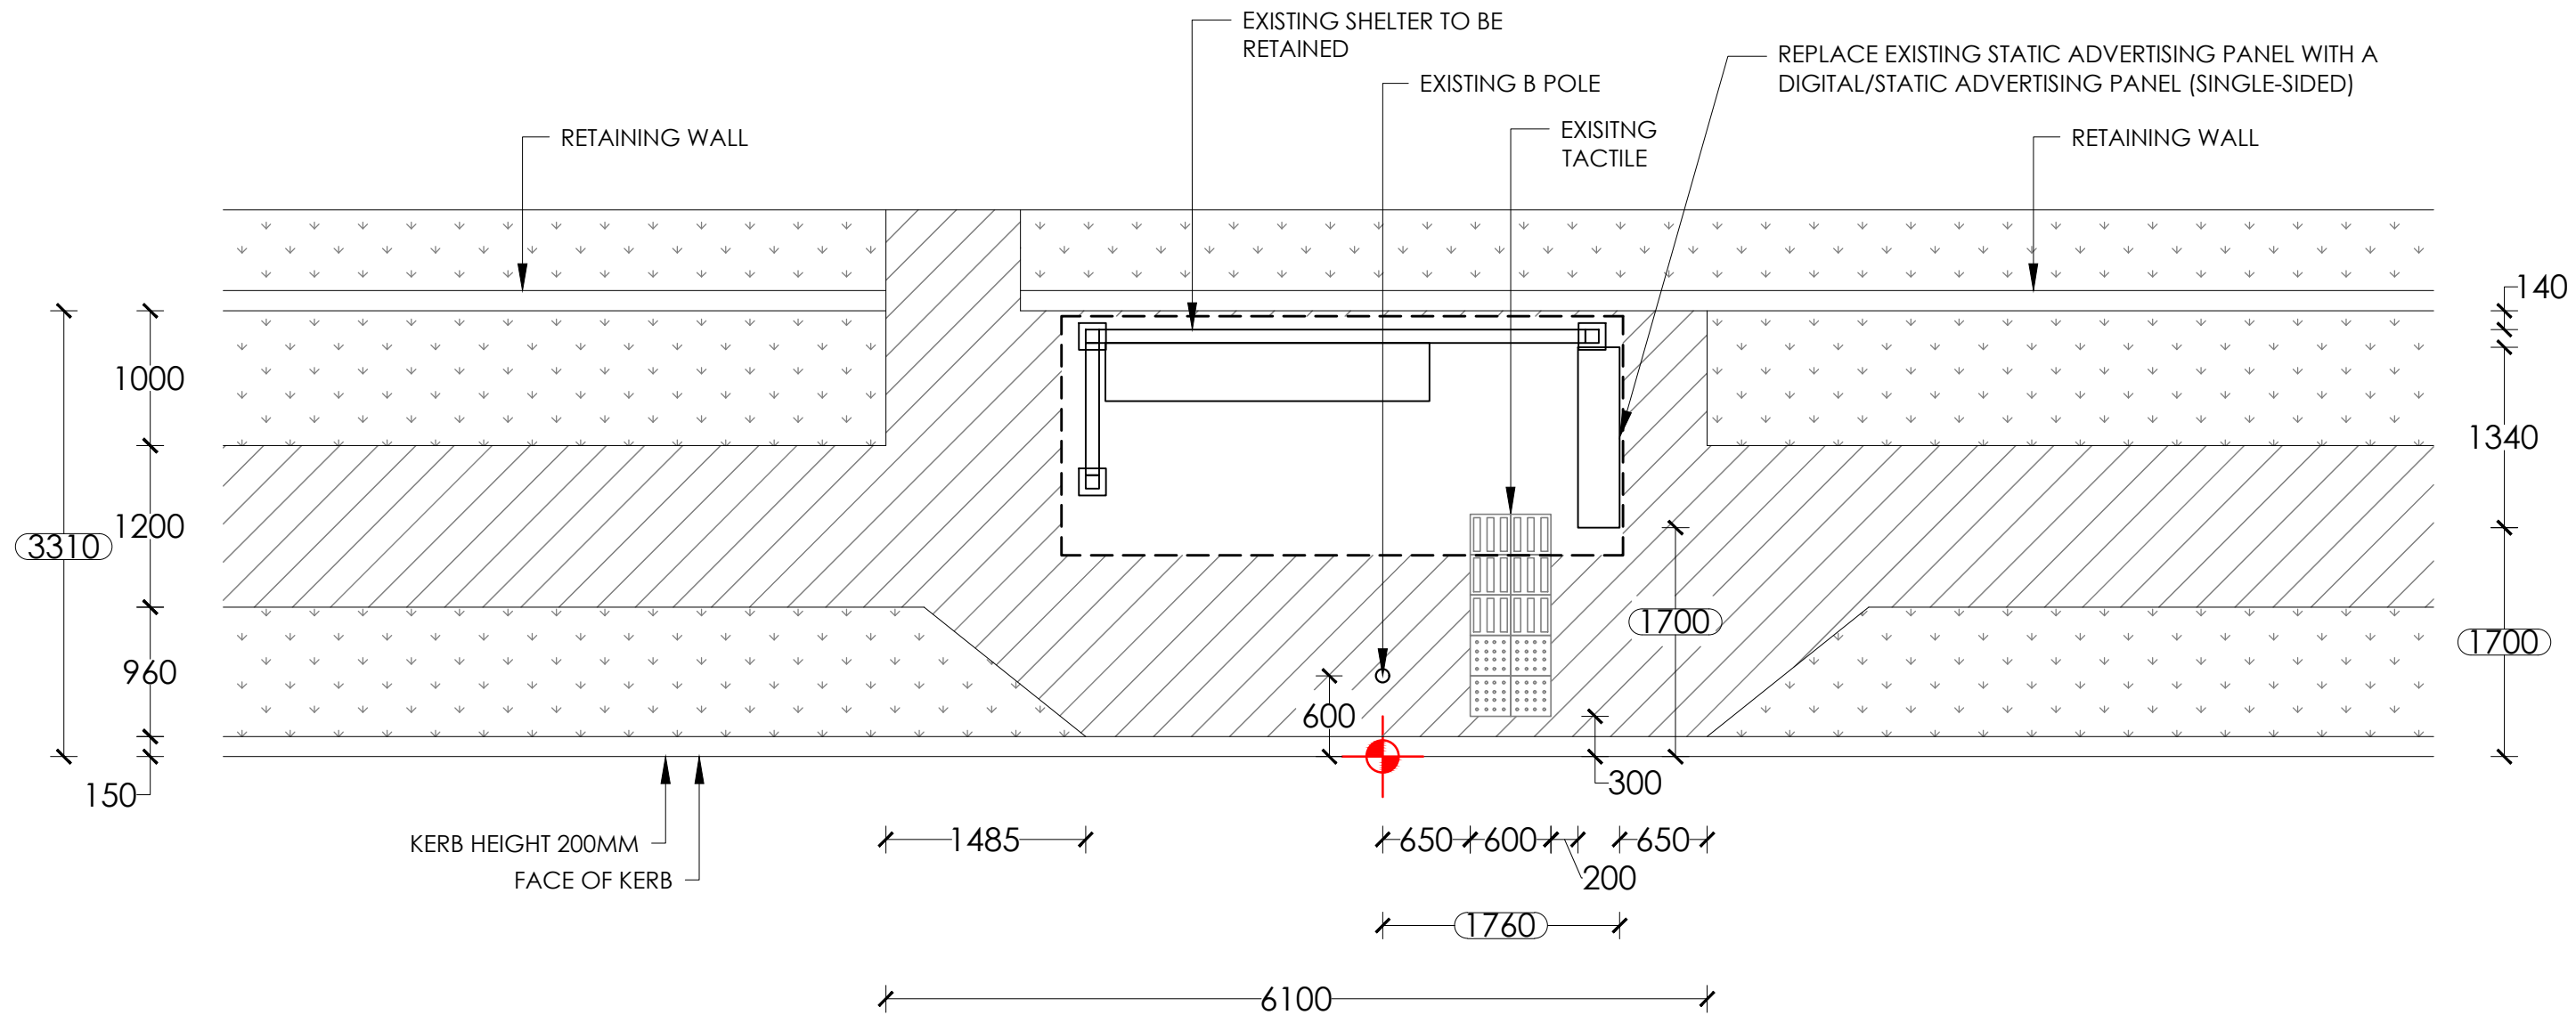

PITTWATER ROAD

NOTES:

1. Retrofit digital screen
2. Existing shelter to remain.
3. Reinststate all disturbed areas to match existing, refer hatch legend.

NOTE:

PROPOSED CONFIG - DIGITAL/STATIC


SURVEY

1	2.2
2	2.2
3	2.1

TRANSITION TABLE

LEGEND:

- EXISTING PAVERS/CONCRETE
- GRASS
- NEW PAVERS/CONCRETE
- SET OUT POINT

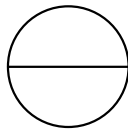

PROPOSED
SCALE 1:50

SITE ADDRESS : IN FRONT OF NO. 778 PITTWATER ROAD, BROOKVALE

SITE # : 20556

BUS STOP: J3 (210022)




PAPER SIZE: A3

			SCALE	
B	25/03/25	SYN	1:50	
A	04/08/17	NK	REV NO.	
REV.	DATE	INT.	B	

	DRAWING NO.
	101
	DATE
	25/03/25

NO. 894 PITTWATER ROAD, DEE WHY

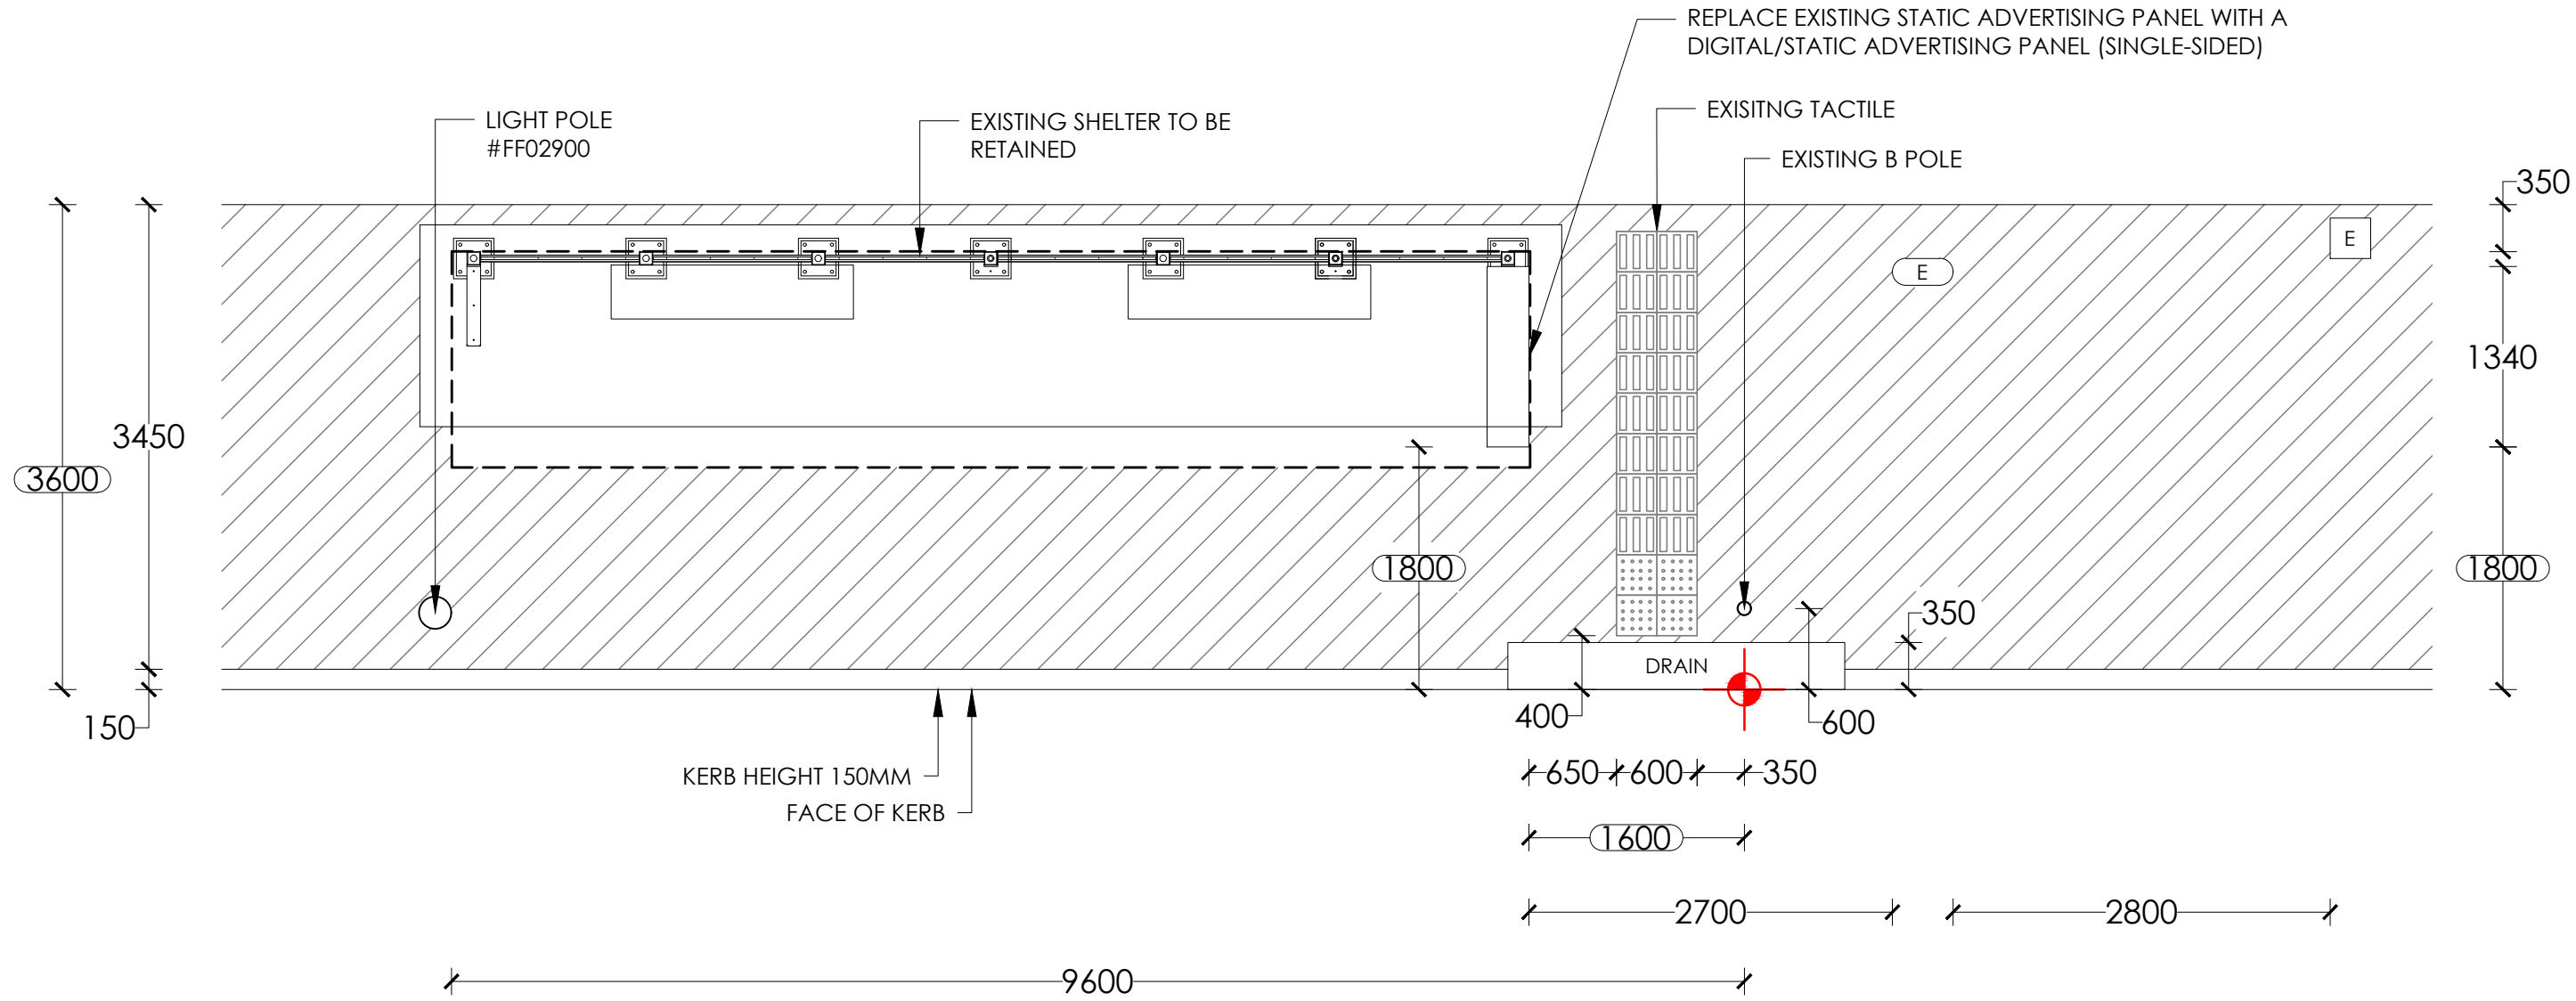

HOWARD AVENUE

- NOTES:**
1. Retrofit digital screen
 2. Existing shelter to remain.
 3. Reinstate all disturbed areas to match existing, refer hatch legend.

NOTE:
PROPOSED CONFIG - DIGITAL/STATIC

SURVEY		TRANSITION TABLE	
1	3.1		
2	2.8		
3	1.0		

LEGEND:

- EXISTING PAVERS/CONCRETE
- GRASS
- NEW PAVERS/CONCRETE
- SET OUT POINT



PROPOSED
SCALE 1:50


SITE ADDRESS : IN FRONT OF NO. 15 HOWARD AVENUE, DEE WHY

SITE # : 16030

BUS STOP: J7 (209948)




PAPER SIZE: A3			SCALE	DRAWING NO.
	B	21/07/25	1:50	101
	A	07/04/25	REV NO.	DATE
	REV.	DATE	B	21/07/25

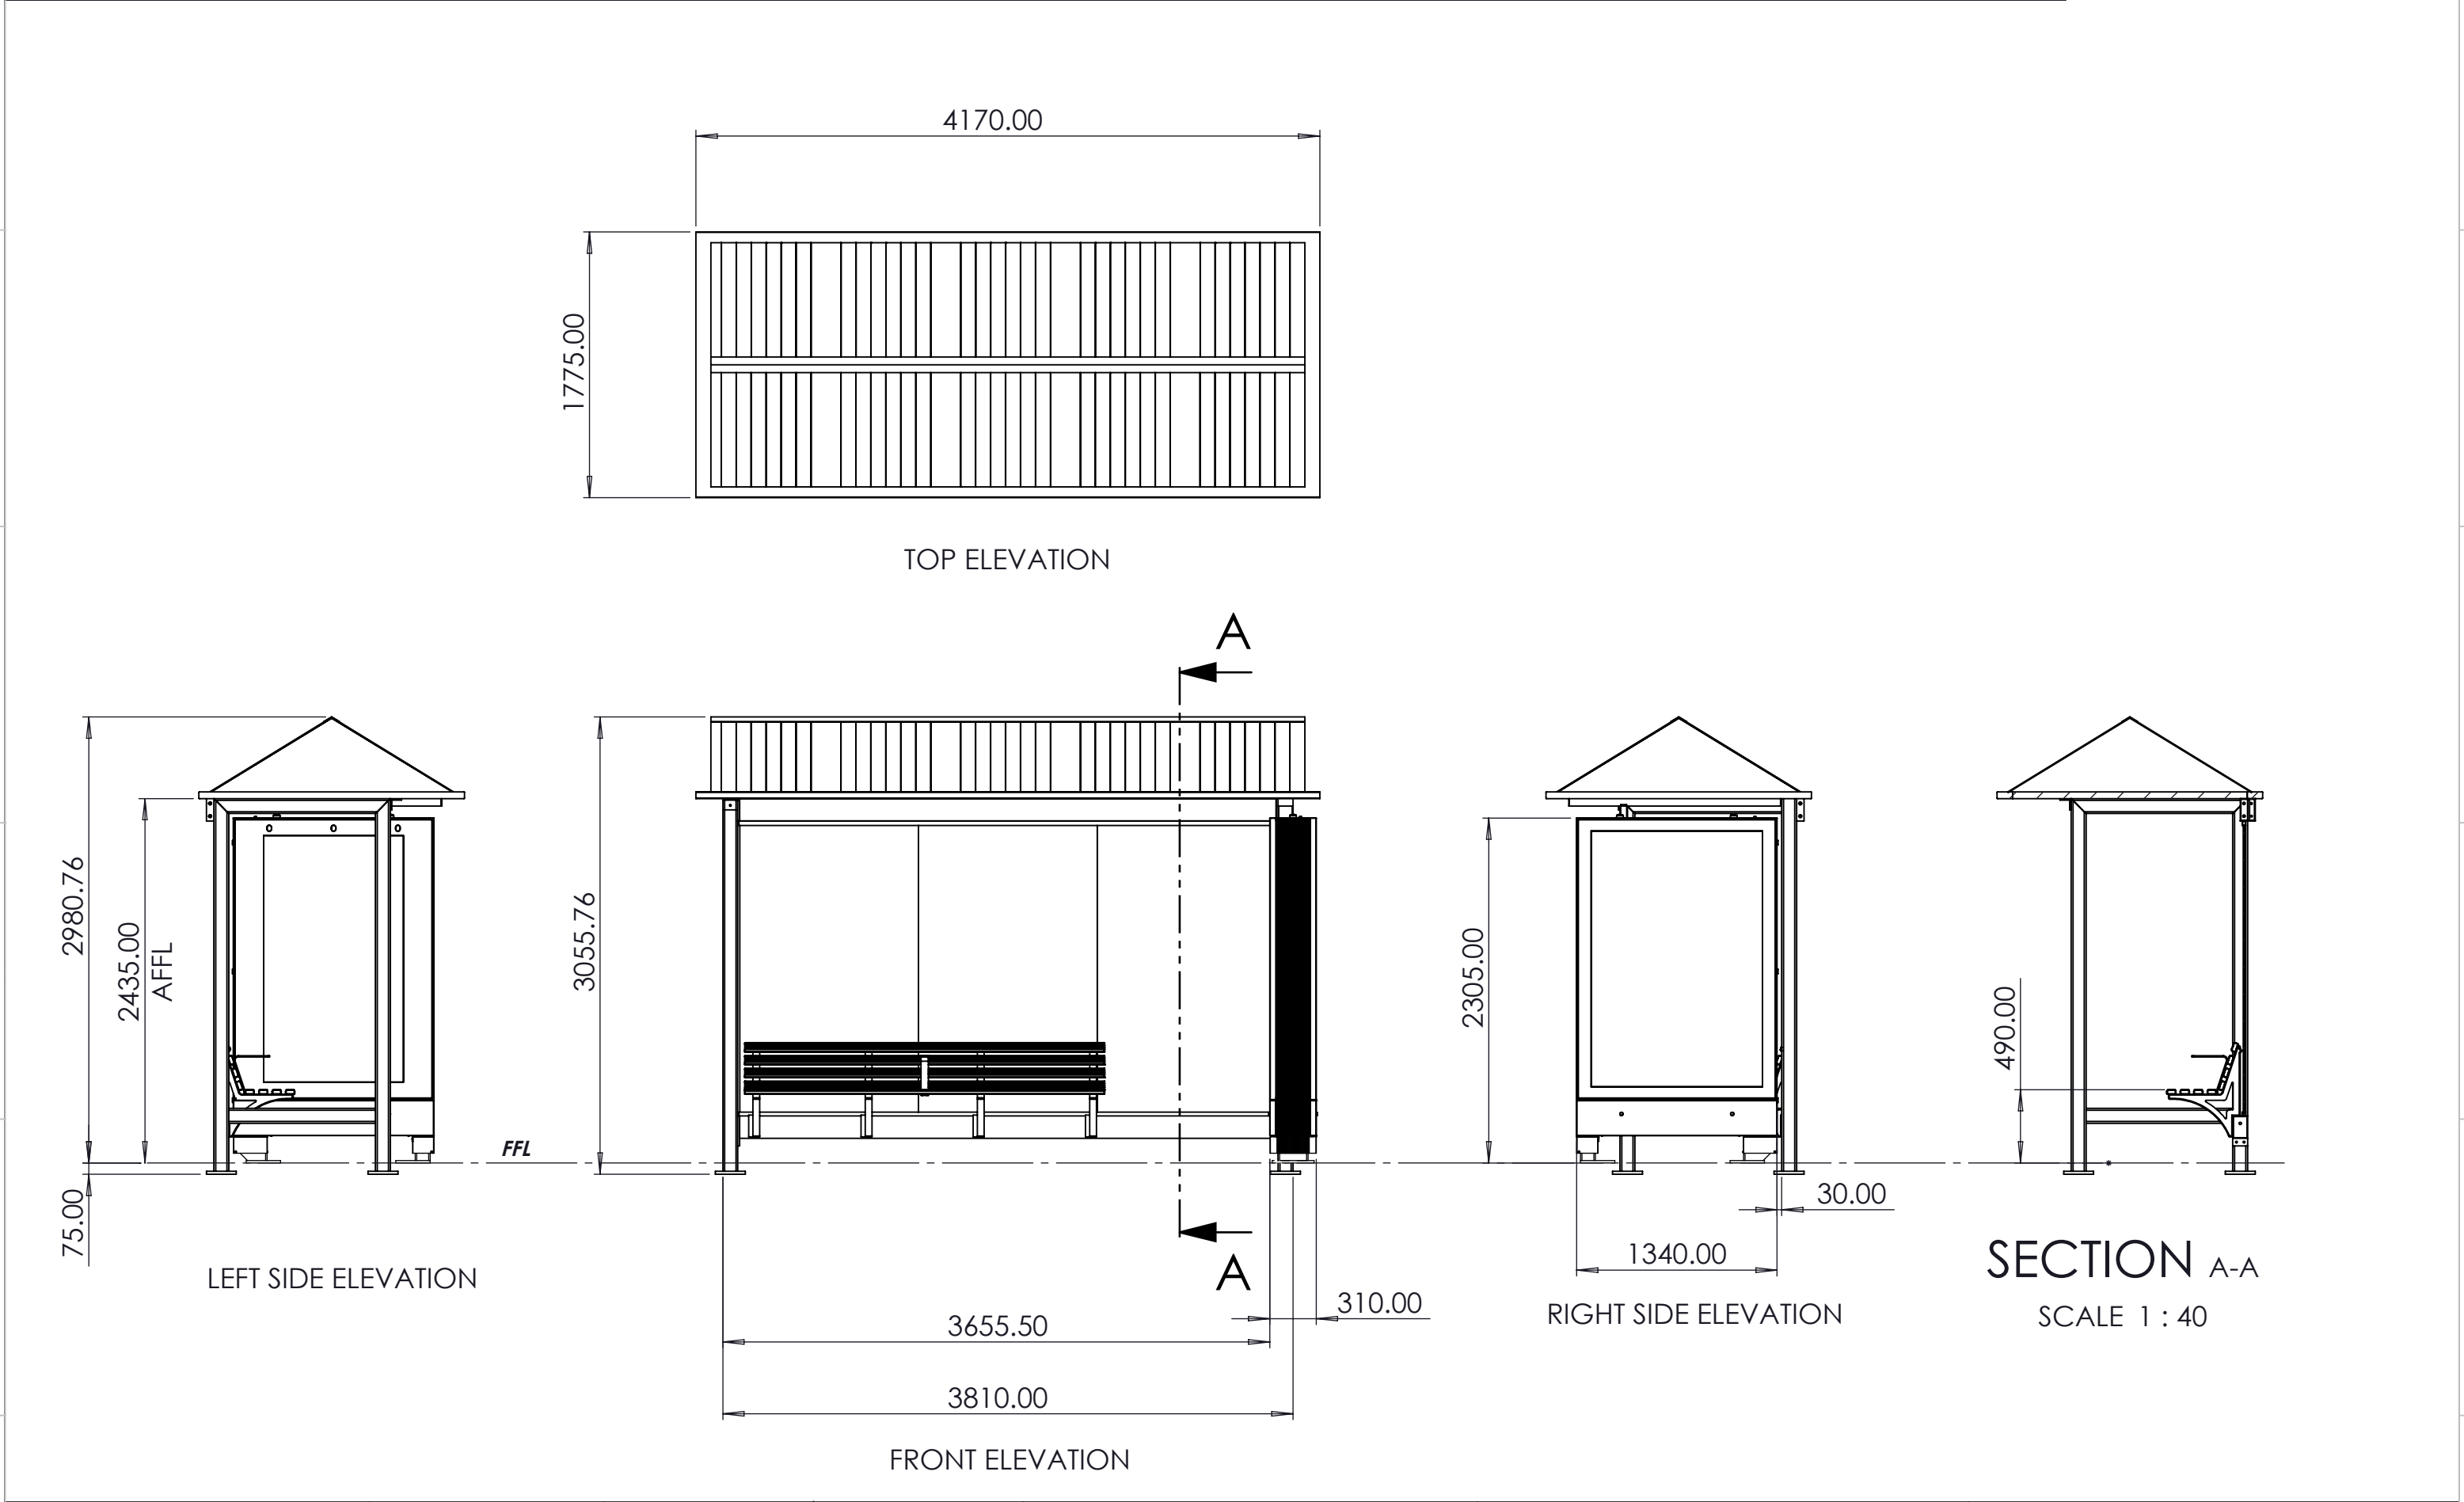

UNLESS OTHERWISE SPECIFIED: DIMENSIONS ARE IN MILLIMETERS = XX = INDICATES DIMENSION SYMMETRIC ABOUT CENTRELINE CAD GENERATED DRAWING DO NOT MANUALLY UPDATE DO NOT SCALE DRAWING	TOLERANCES: LINEAR: ± 0.5mm ANGULAR: ± 0.5°	DRAWN: PD	DATE: 19/03/2025	 Level 2, 73 Miller Street North Sydney, NSW 2060	TITLE: PITCHED ROOF METRO - E-BOX UPGRADE DIGITAL/STATIC	DRAWING NO: 000 Pitched Roof Metro Ad (Metrolite) 01			
		REVISION: -	DATE: -						
		CHECKED: -	DATE: -						
8	7	6	5	4	3	2	1		



UNLESS OTHERWISE SPECIFIED: DIMENSIONS ARE IN MILLIMETERS = XX = INDICATES DIMENSION SYMMETRIC ABOUT CENTRELINE		TOLERANCES: LINEAR: ± 0.5mm ANGULAR: ± 0.5°		DRAWN: PD		DATE: 03/03/2025		 Level 2, 73 Miller Street North Sydney, NSW 2060		TITLE: RAT FEDERATION - EBOX UPGRADE DIGITAL/STATIC		DRAWING NO: NBC-000-100017-01									
CAD GENERATED DRAWING DO NOT MANUALLY UPDATE DO NOT SCALE DRAWING				REVISION: -		DATE: -				DRAWING TYPE: Fabrication Drawing		MATERIAL:		FINISH: -		SIZE: A3		SCALE: 1:50		SHEET: 2	
				CHECKED: -		DATE: -															

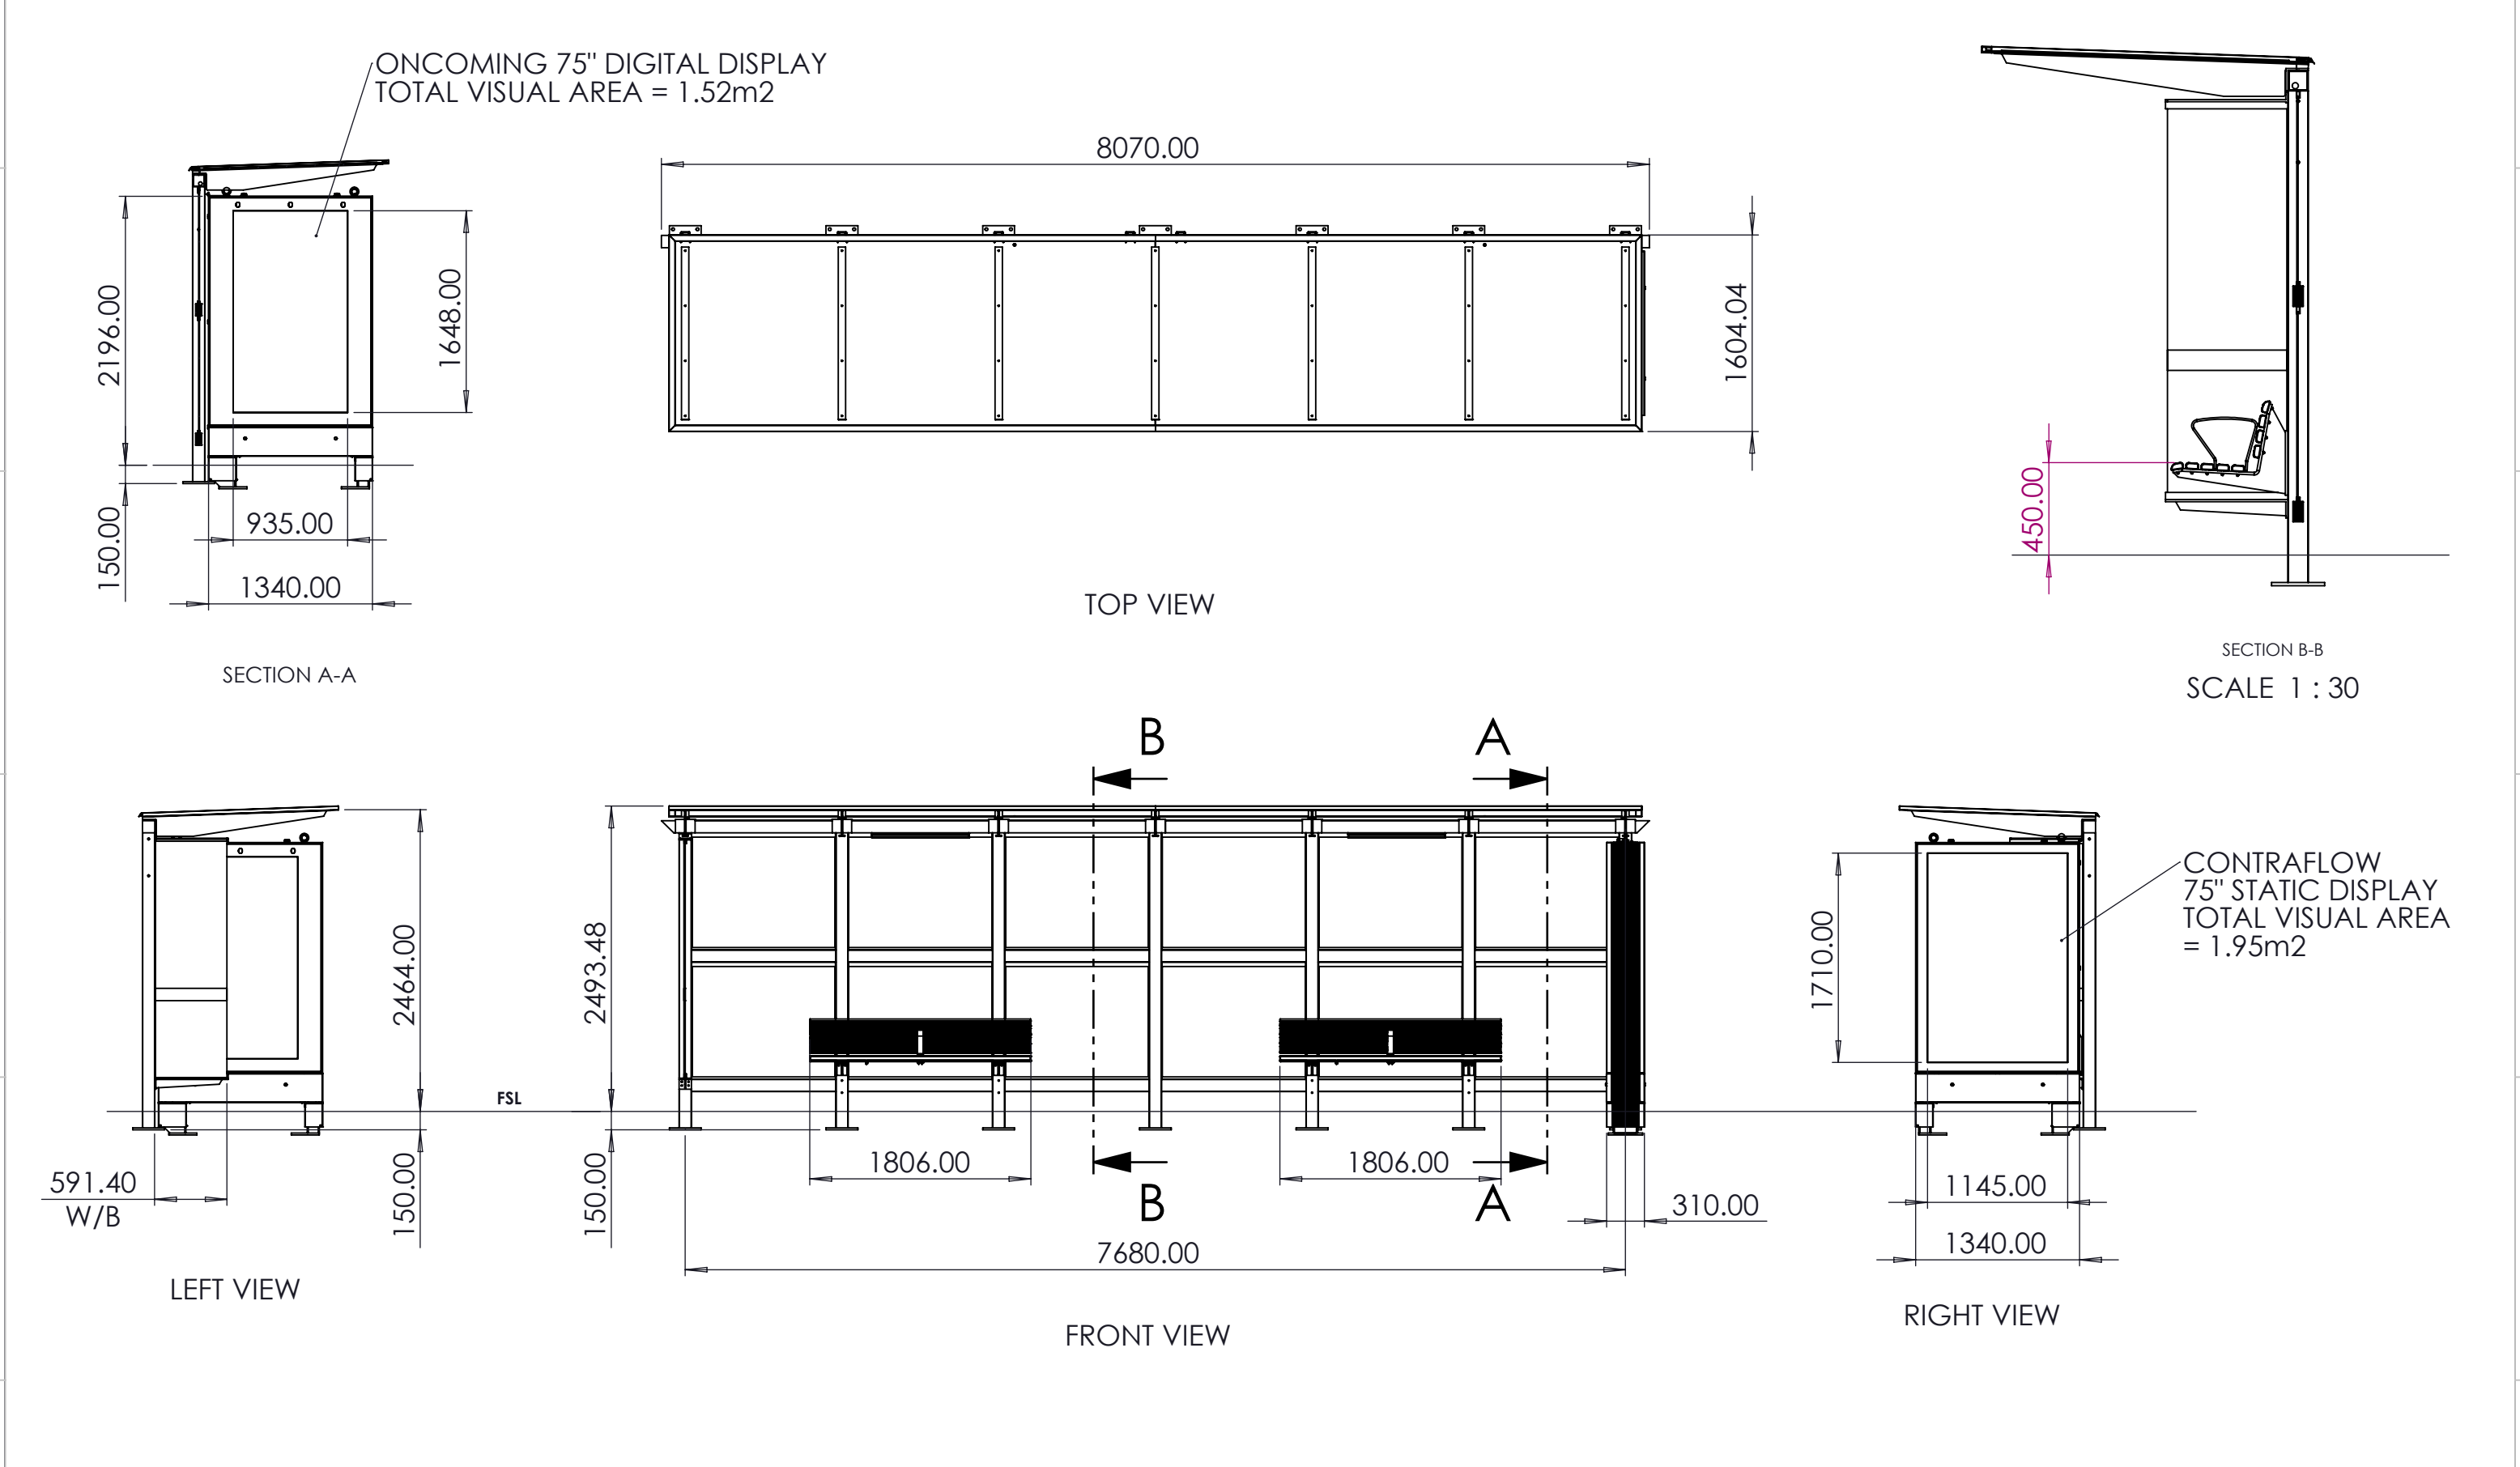

UNLESS OTHERWISE SPECIFIED: DIMENSIONS ARE IN MILLIMETERS = XX = INDICATES DIMENSION SYMMETRIC ABOUT CENTRELINE	TOLERANCES: LINEAR: ± 0.5mm ANGULAR: ± 0.5°	DRAWN: PD	DATE: 11/07/2025	 Level 2, 73 Miller Street North Sydney, NSW 2060	TITLE: Evo Mk3 6 Bay Ad (Mains)		DRAWING NO: C-010-100144-01			
		REVISION: -	DATE: -							
		CAD GENERATED DRAWING DO NOT MANUALLY UPDATE DO NOT SCALE DRAWING			CHECKED: -	DATE: -	DRAWING TYPE: Layout Drawing	MATERIAL:	FINISH: -	SIZE: A3