


WESTERN ELEVATION  
 PROVIDE GREY COMFORT PLUS GLASS  
 TO ALL WINDOWS

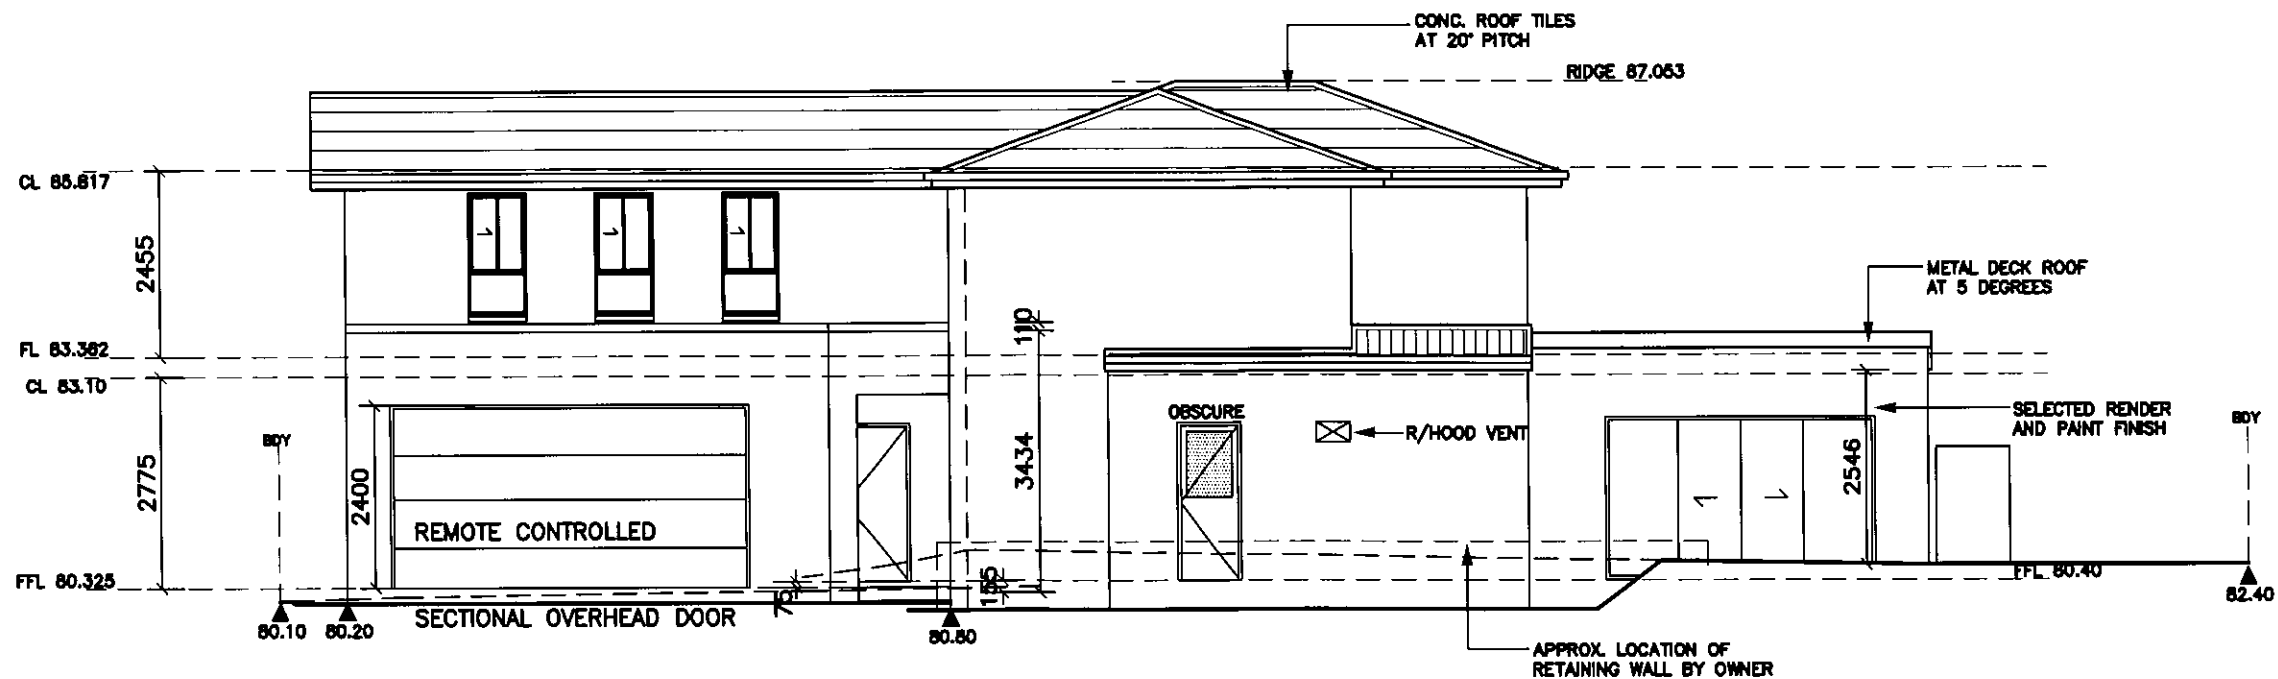

SOUTHERN ELEVATION  
 PROVIDE GREY COMFORT PLUS GLASS  
 TO ALL WINDOWS

# ELEVATIONS



WARNING © copyright Huxley Homes Pty Ltd  
 Reproducing or copying of these plans  
 wholly or in part without prior permission  
 will result in court proceedings.

HUXLEY HOMES PTY LTD  
 ABN 41106443216  
 Licenced Builder No. 155010C  
 PO.BOX 6724  
 Baulkham hills NSW 2153  
 Ph. (02)8889 7514, Fax (02)8889 7599

SOIL CLASSIFICATION: M  
 TERRAIN CATEGORY 3 (Mz)  
 TOPOGRAPHICAL MULTIPLIER (M)  
 WIND DESIGN VELOCITY (Vz) N1

PROPOSED BRICK VENEER RESIDENCE  
 AT: LOT 151 (No.8A) CORAL ST  
 BALGOWLAH  
 FOR: MRS TRUEMAN & MR BUTCHER  
 D,P 18433

DESIGN: CUSTOM	REV J
FACADE: CUSTOM	SCALE: 1:100
JOB NO: 23342	AMENDED 2.12.10
SHEET NO. 6	