



Warringah Council

Certification of Shadow Diagrams

Address the application to:

- ☐ The General Manager
Warringah Council
Civic Centre, 725 Pittwater Rd
Dee Why NSW 2099

Or

- ☐ Customer Service Centre
Warringah Council
DX 9118
Dee Why

If you need help lodging your application:

- ☐ Phone our Customer Service Centre on (02) 9942 2111 or come in and talk to us

Office Use Only

(Keep this blank)

Feb 2012

PART 1 Declaration

Declaration

I hereby certify that the shadow diagrams submitted with the proposal at:

Address

36-48 KINGSWAY
DEE WHY NSW 2099

For the erection of
Description of development

CONSTRUCTION OF A MULTIPURPOSE
COMMUNITY FACILITY (PCYC) INCLUDING
CARPARKING, LANDSCAPING & SIGNAGE.

Have been prepared as follows:

- ☐ In accordance with the survey (prepared by a registered surveyor) which is required to be submitted with the application
- ☐ Drawn to true north
- ☐ Indicate shadow cast by the proposal at 9am, noon, 3pm, 21 June
- ☐ Indicate the shadow cast by existing buildings and structures on the site and in the surrounding area and
- ☐ Elevated shadow diagrams are required for all residential housing which will be over shadowed. This is to include extent of windows to be over shadowed and the use of those rooms.

PART 2 Certification

Certifier

Mr ☐

Mrs ☐

Ms ☐

Other ☒

Full family name (no initials)
(or company)

FRANCIS-JONES MOREHEN THORP

Full given names (no initials)
(or A.C.N)

101 197 219

Phone number

(02) 9251 7077

Alternate

()

Mobile number

()

Facsimile

()

Qualification

ARCHITECT

(i.e. Architect, Planner, Computer Technician, Surveyor)

PART 3 Applicant(s) Signature

Signature(s)

Signature(s)


Date 28.01.16



SHADOWS TO 25 FISHER ROAD
NORTH ELEVATION
21ST, JUNE - WINTER SOLSTICE - 9:00 AM




SHADOWS TO 25 FISHER ROAD
NORTH ELEVATION
21ST, JUNE - WINTER SOLSTICE - MIDDAY

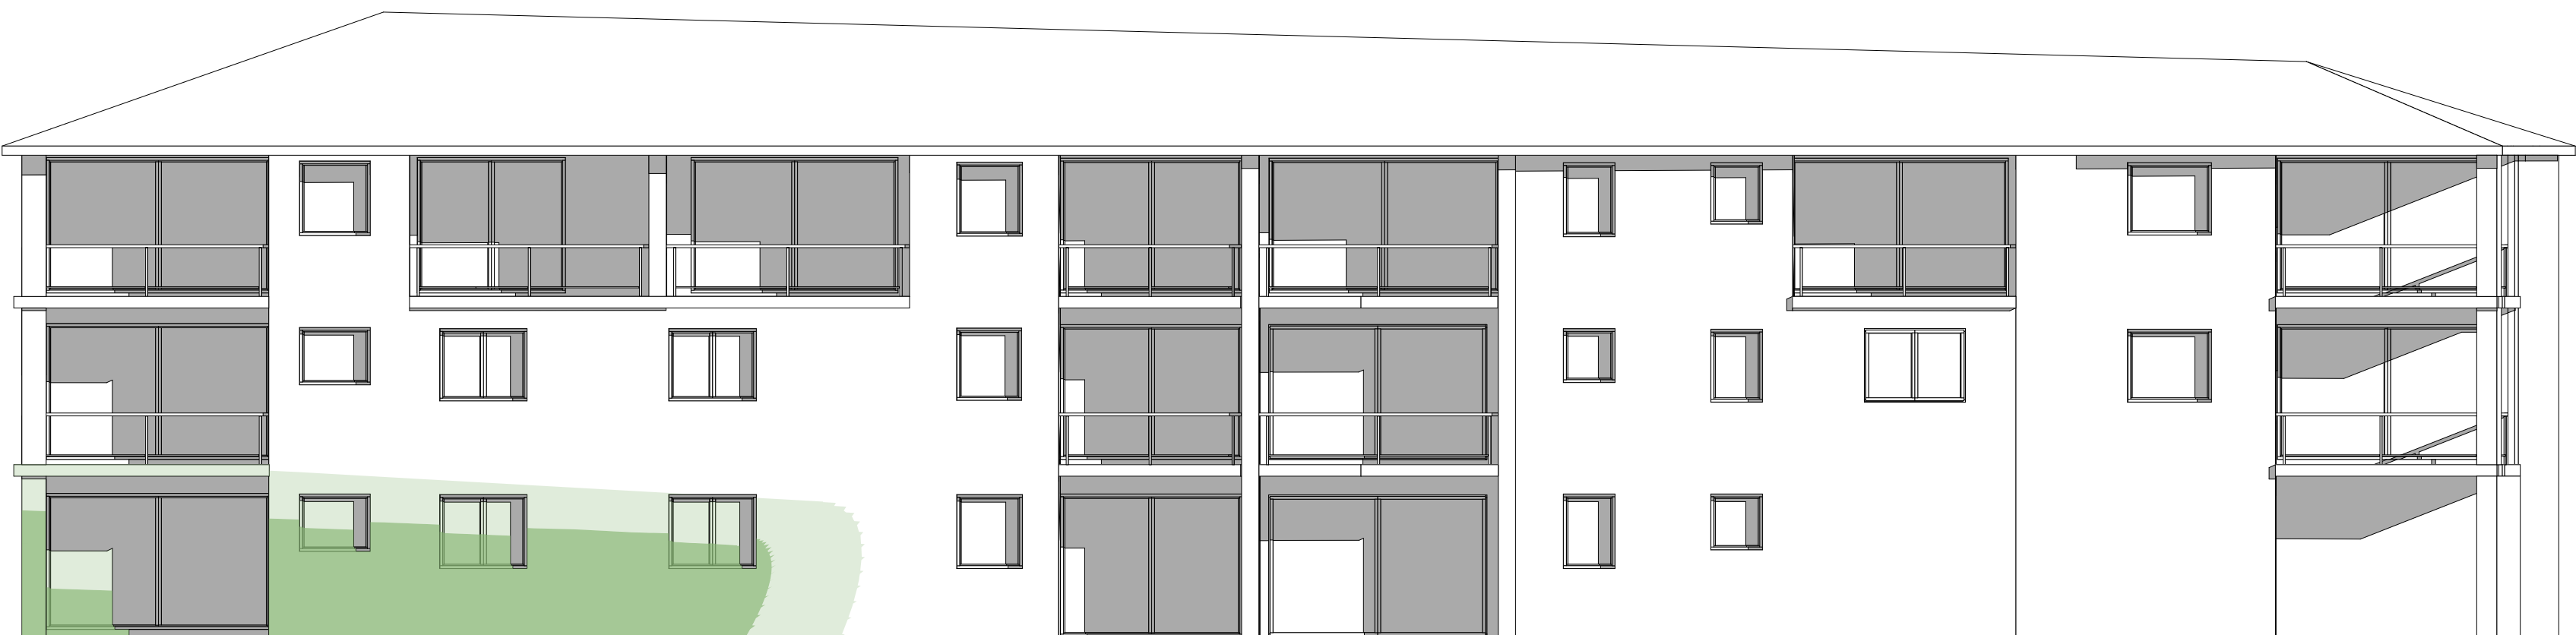


SHADOWS TO 25 FISHER ROAD
NORTH ELEVATION
21ST, JUNE - WINTER SOLSTICE - 3:00 PM


- CURRENT SHADOW CAST FROM EXISTING BUILDING
- SHADOW CAST FROM THE PROPOSED DEVELOPMENT AS PER DA
- ADDITIONAL SHADOW CAST FROM THE PROPOSED DEVELOPMENT

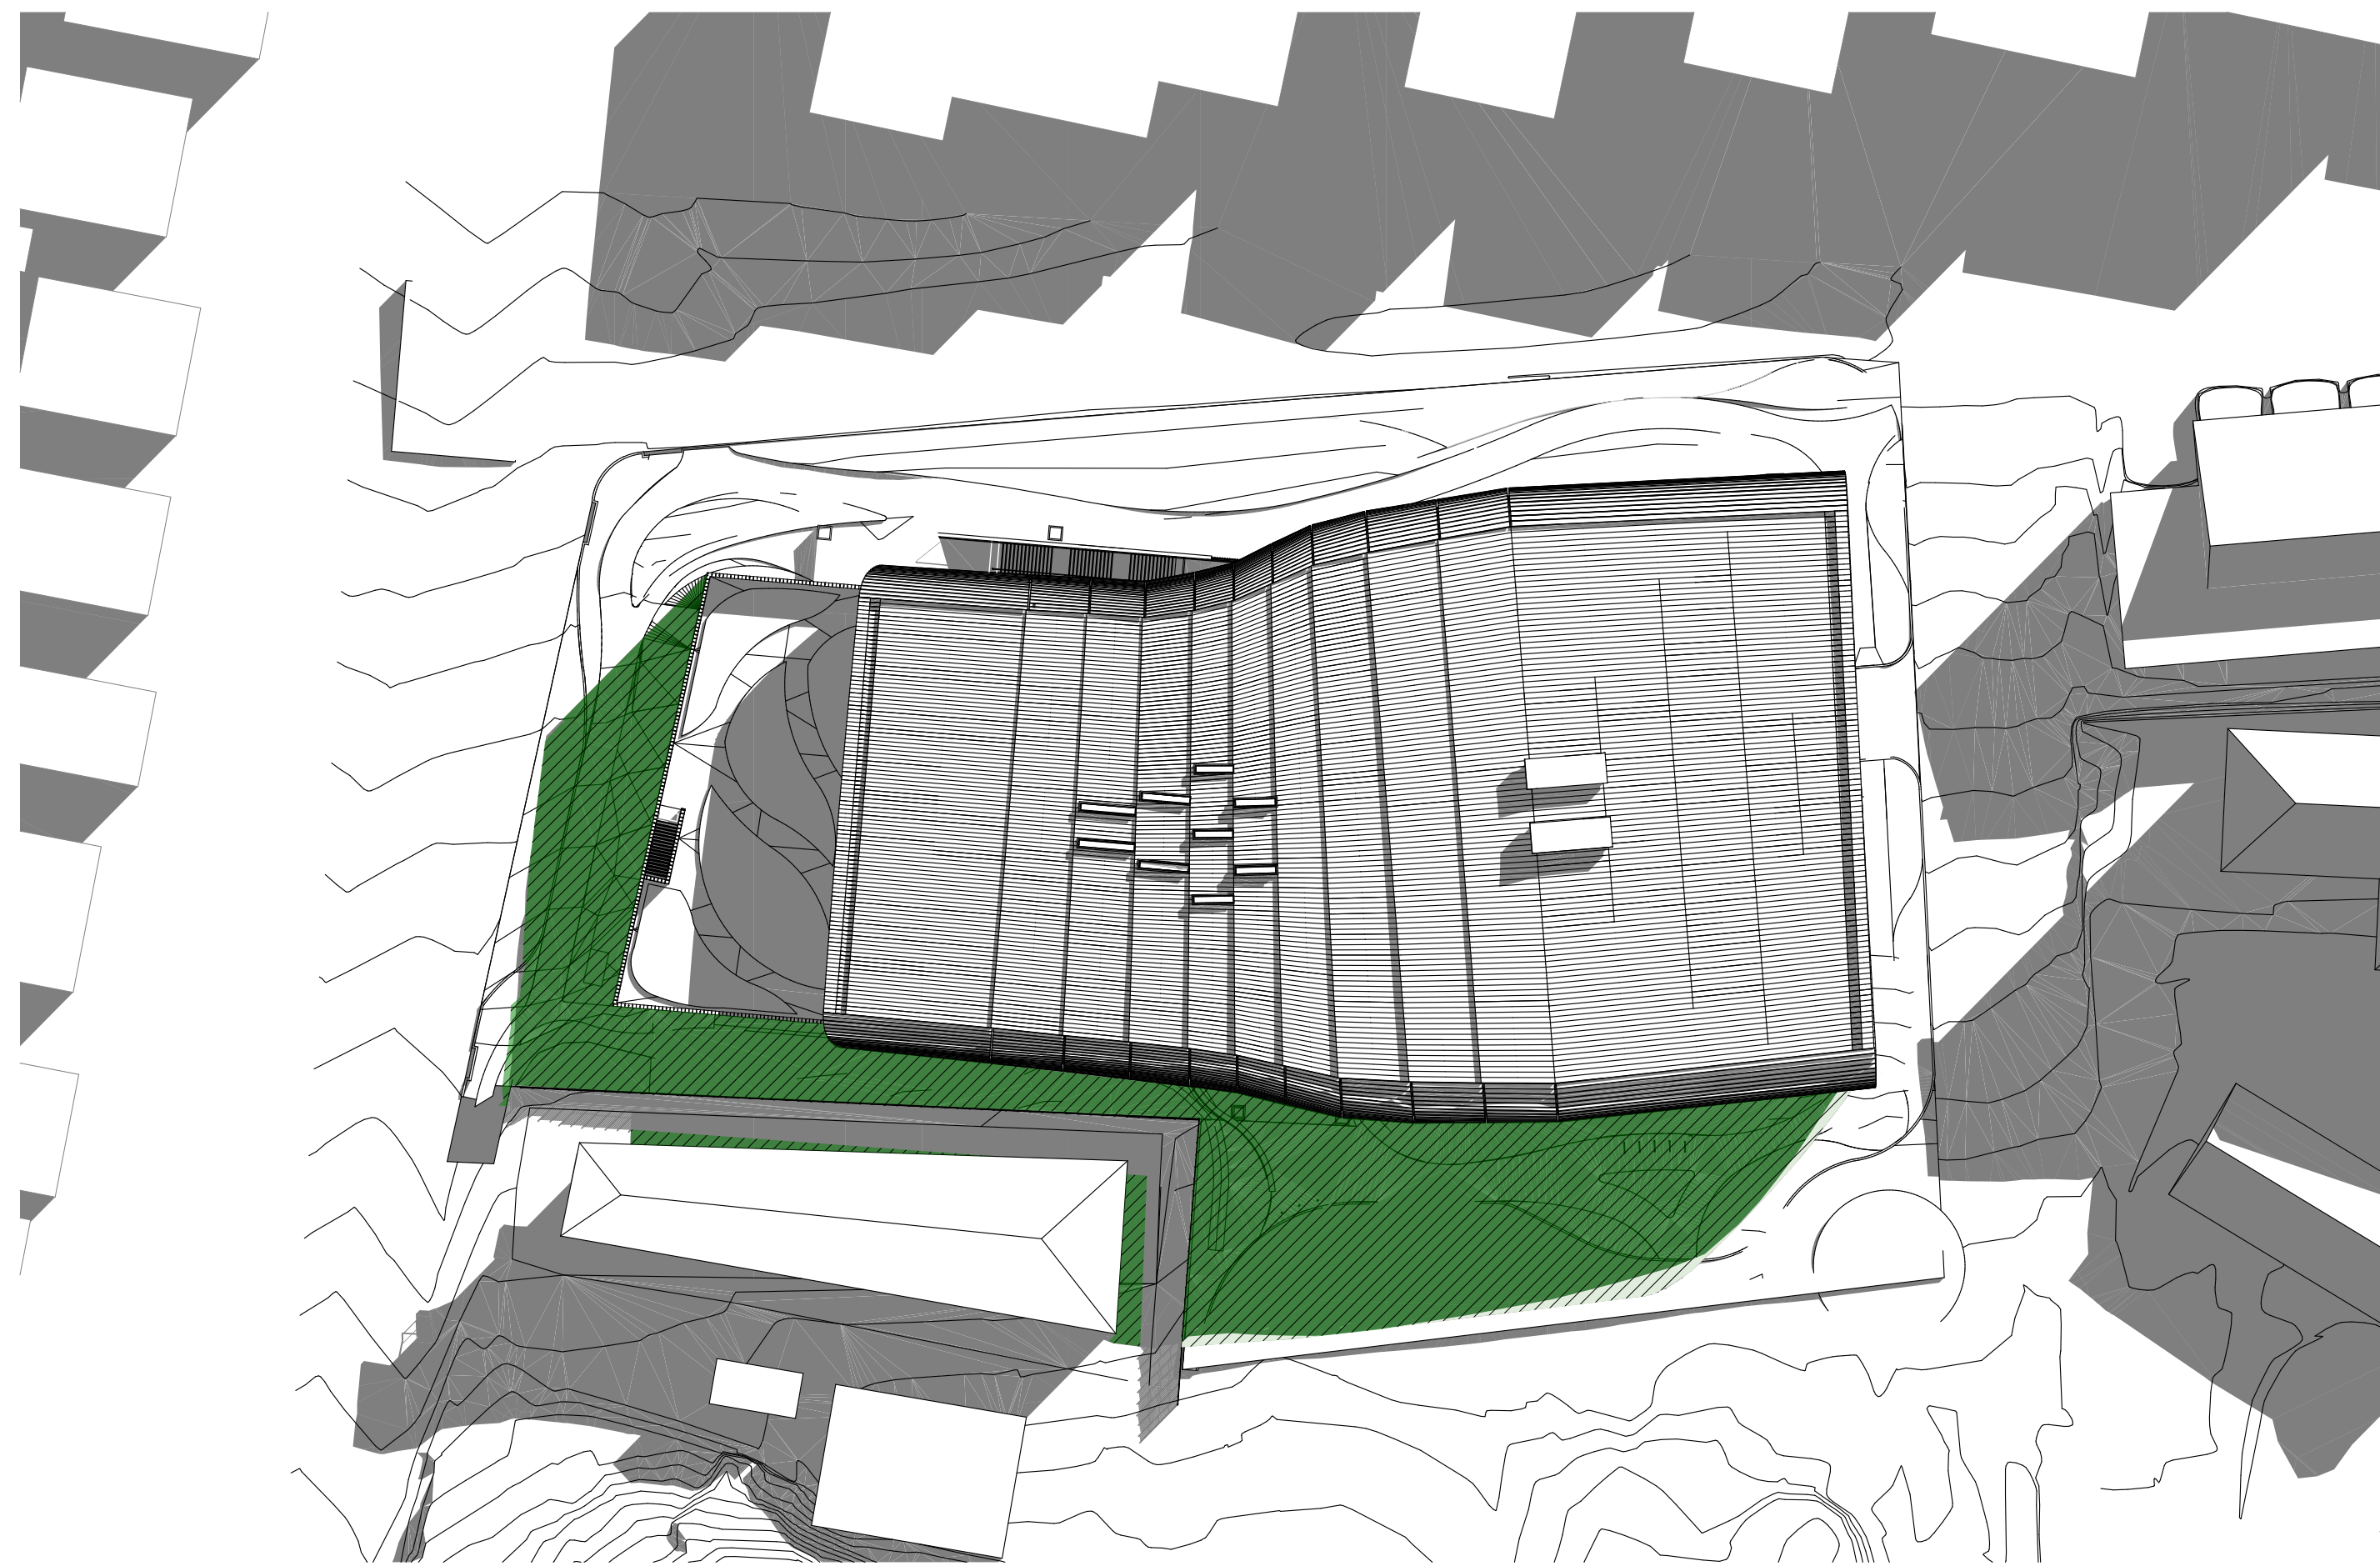


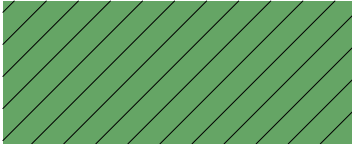

 
1 PLAN June 21 - 9am
1:500

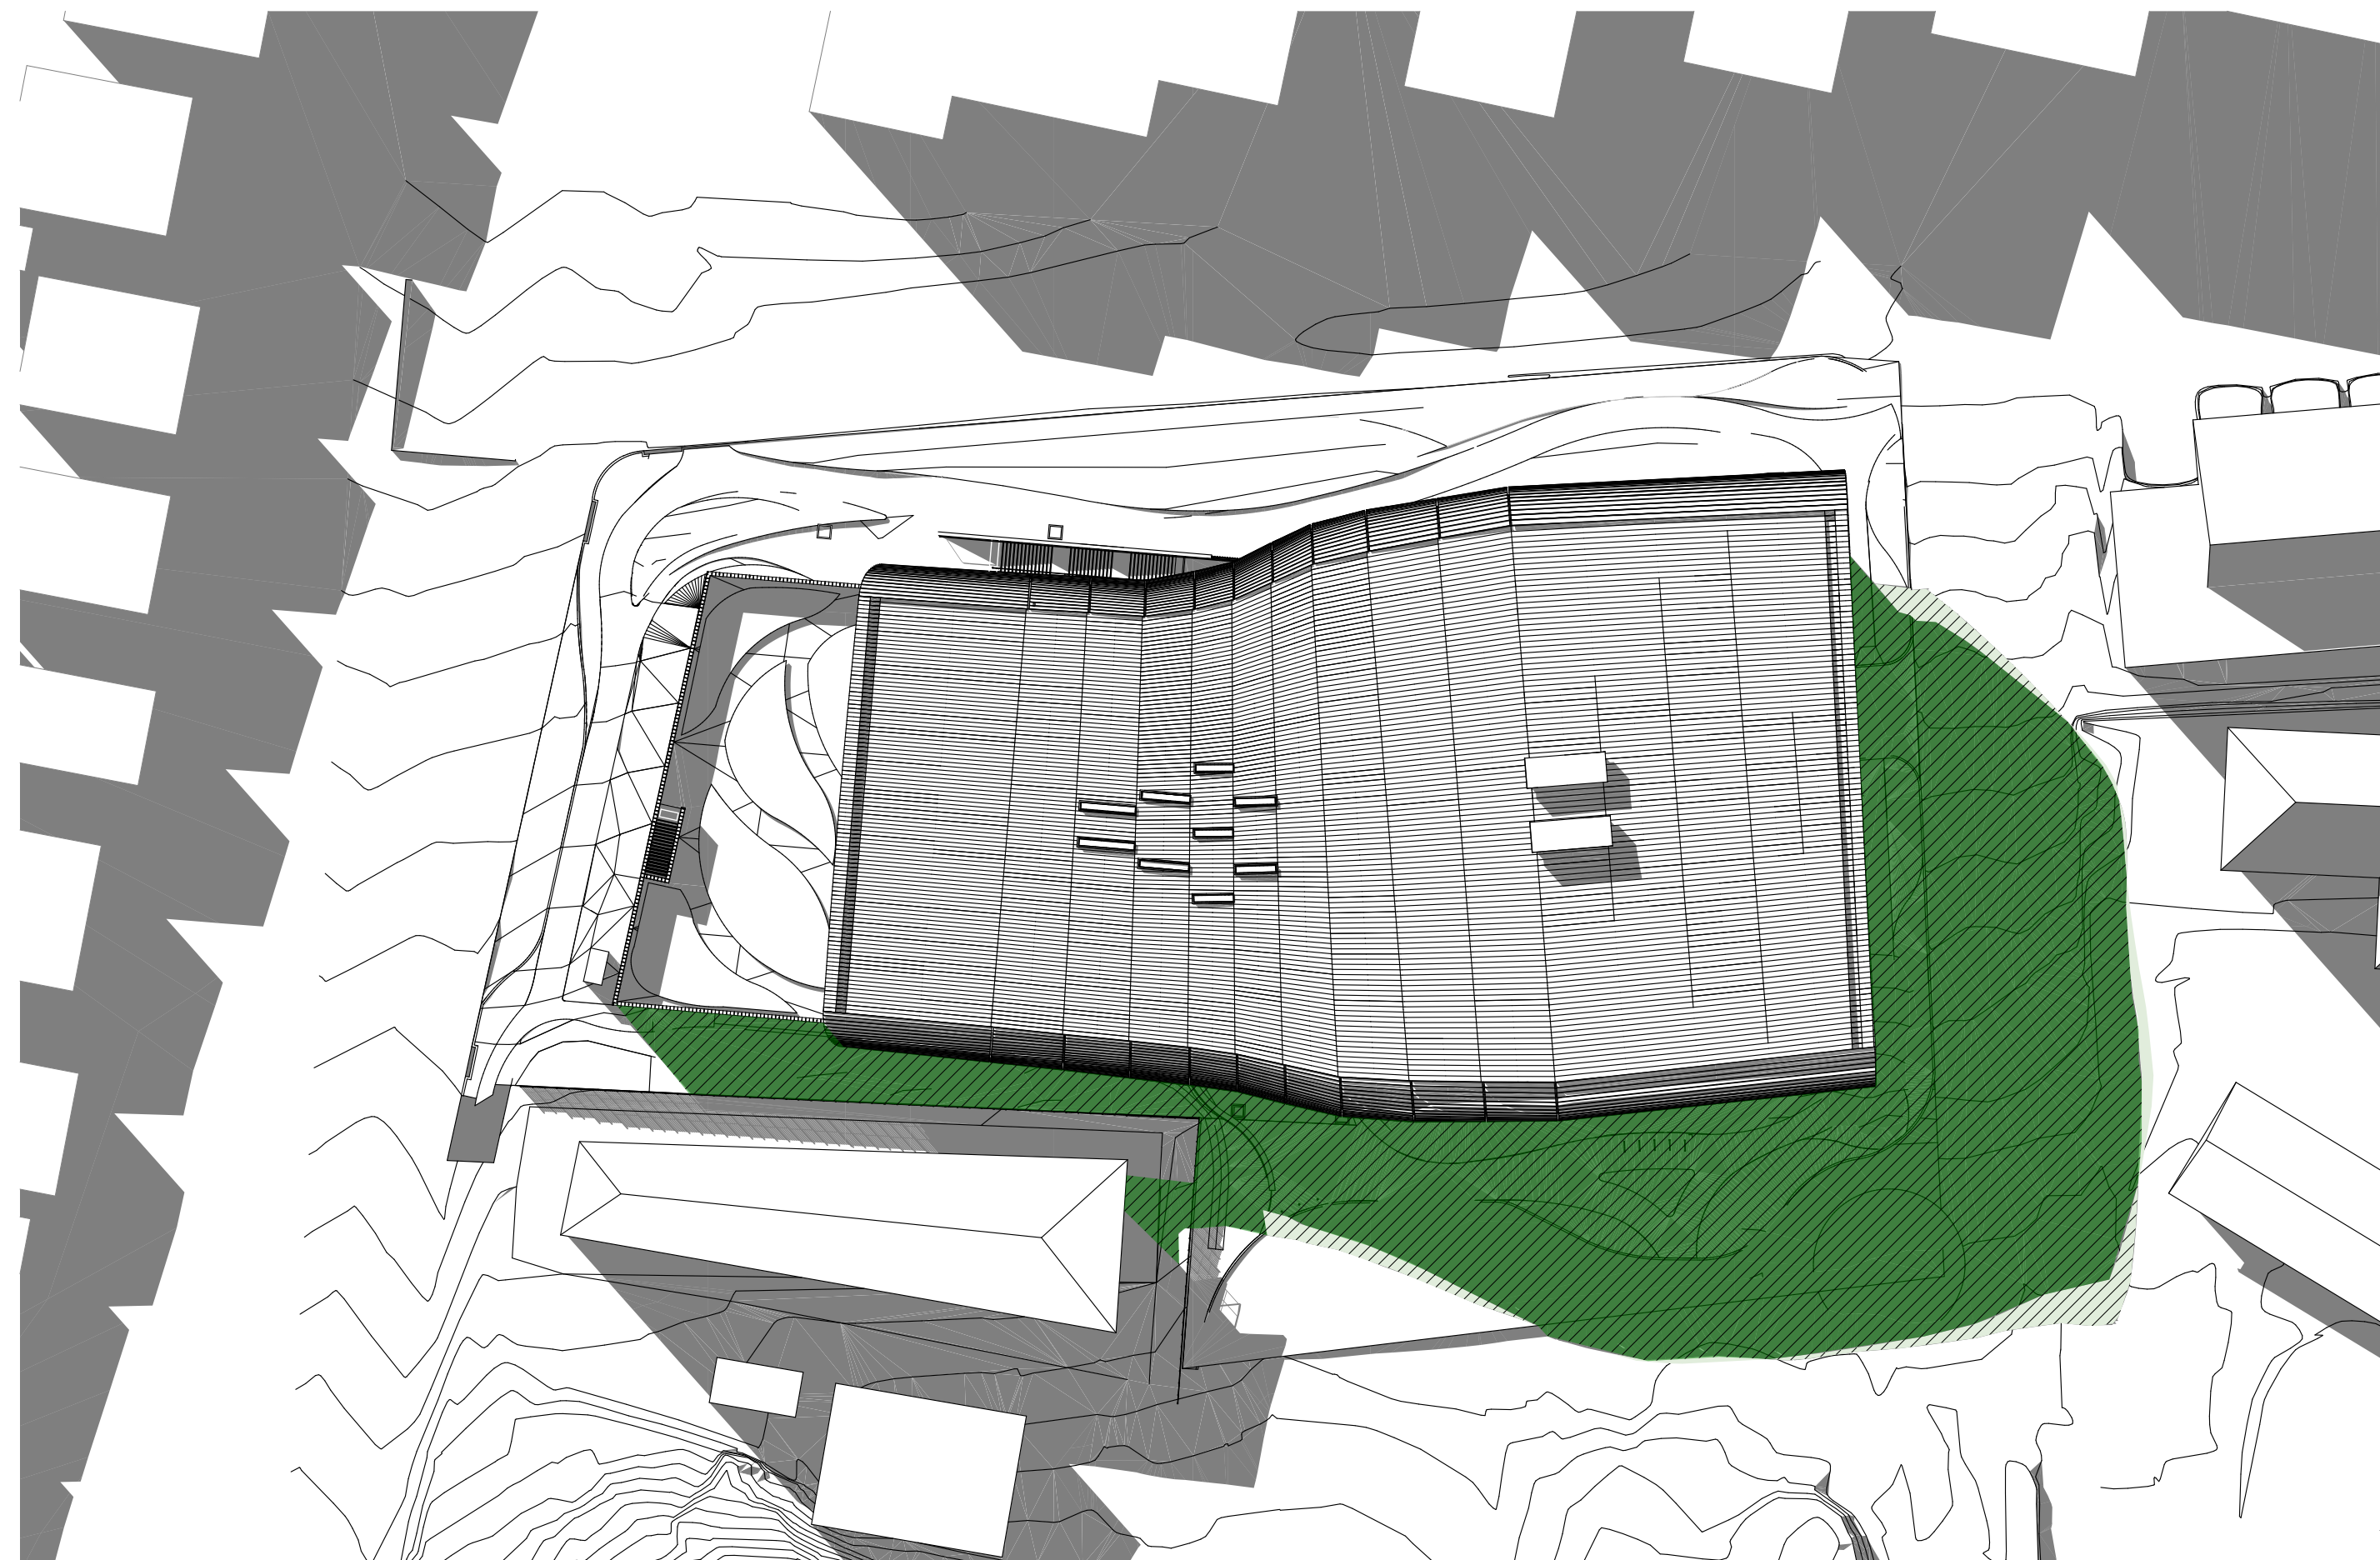


3 PLAN June 21 - 3pm
1:500

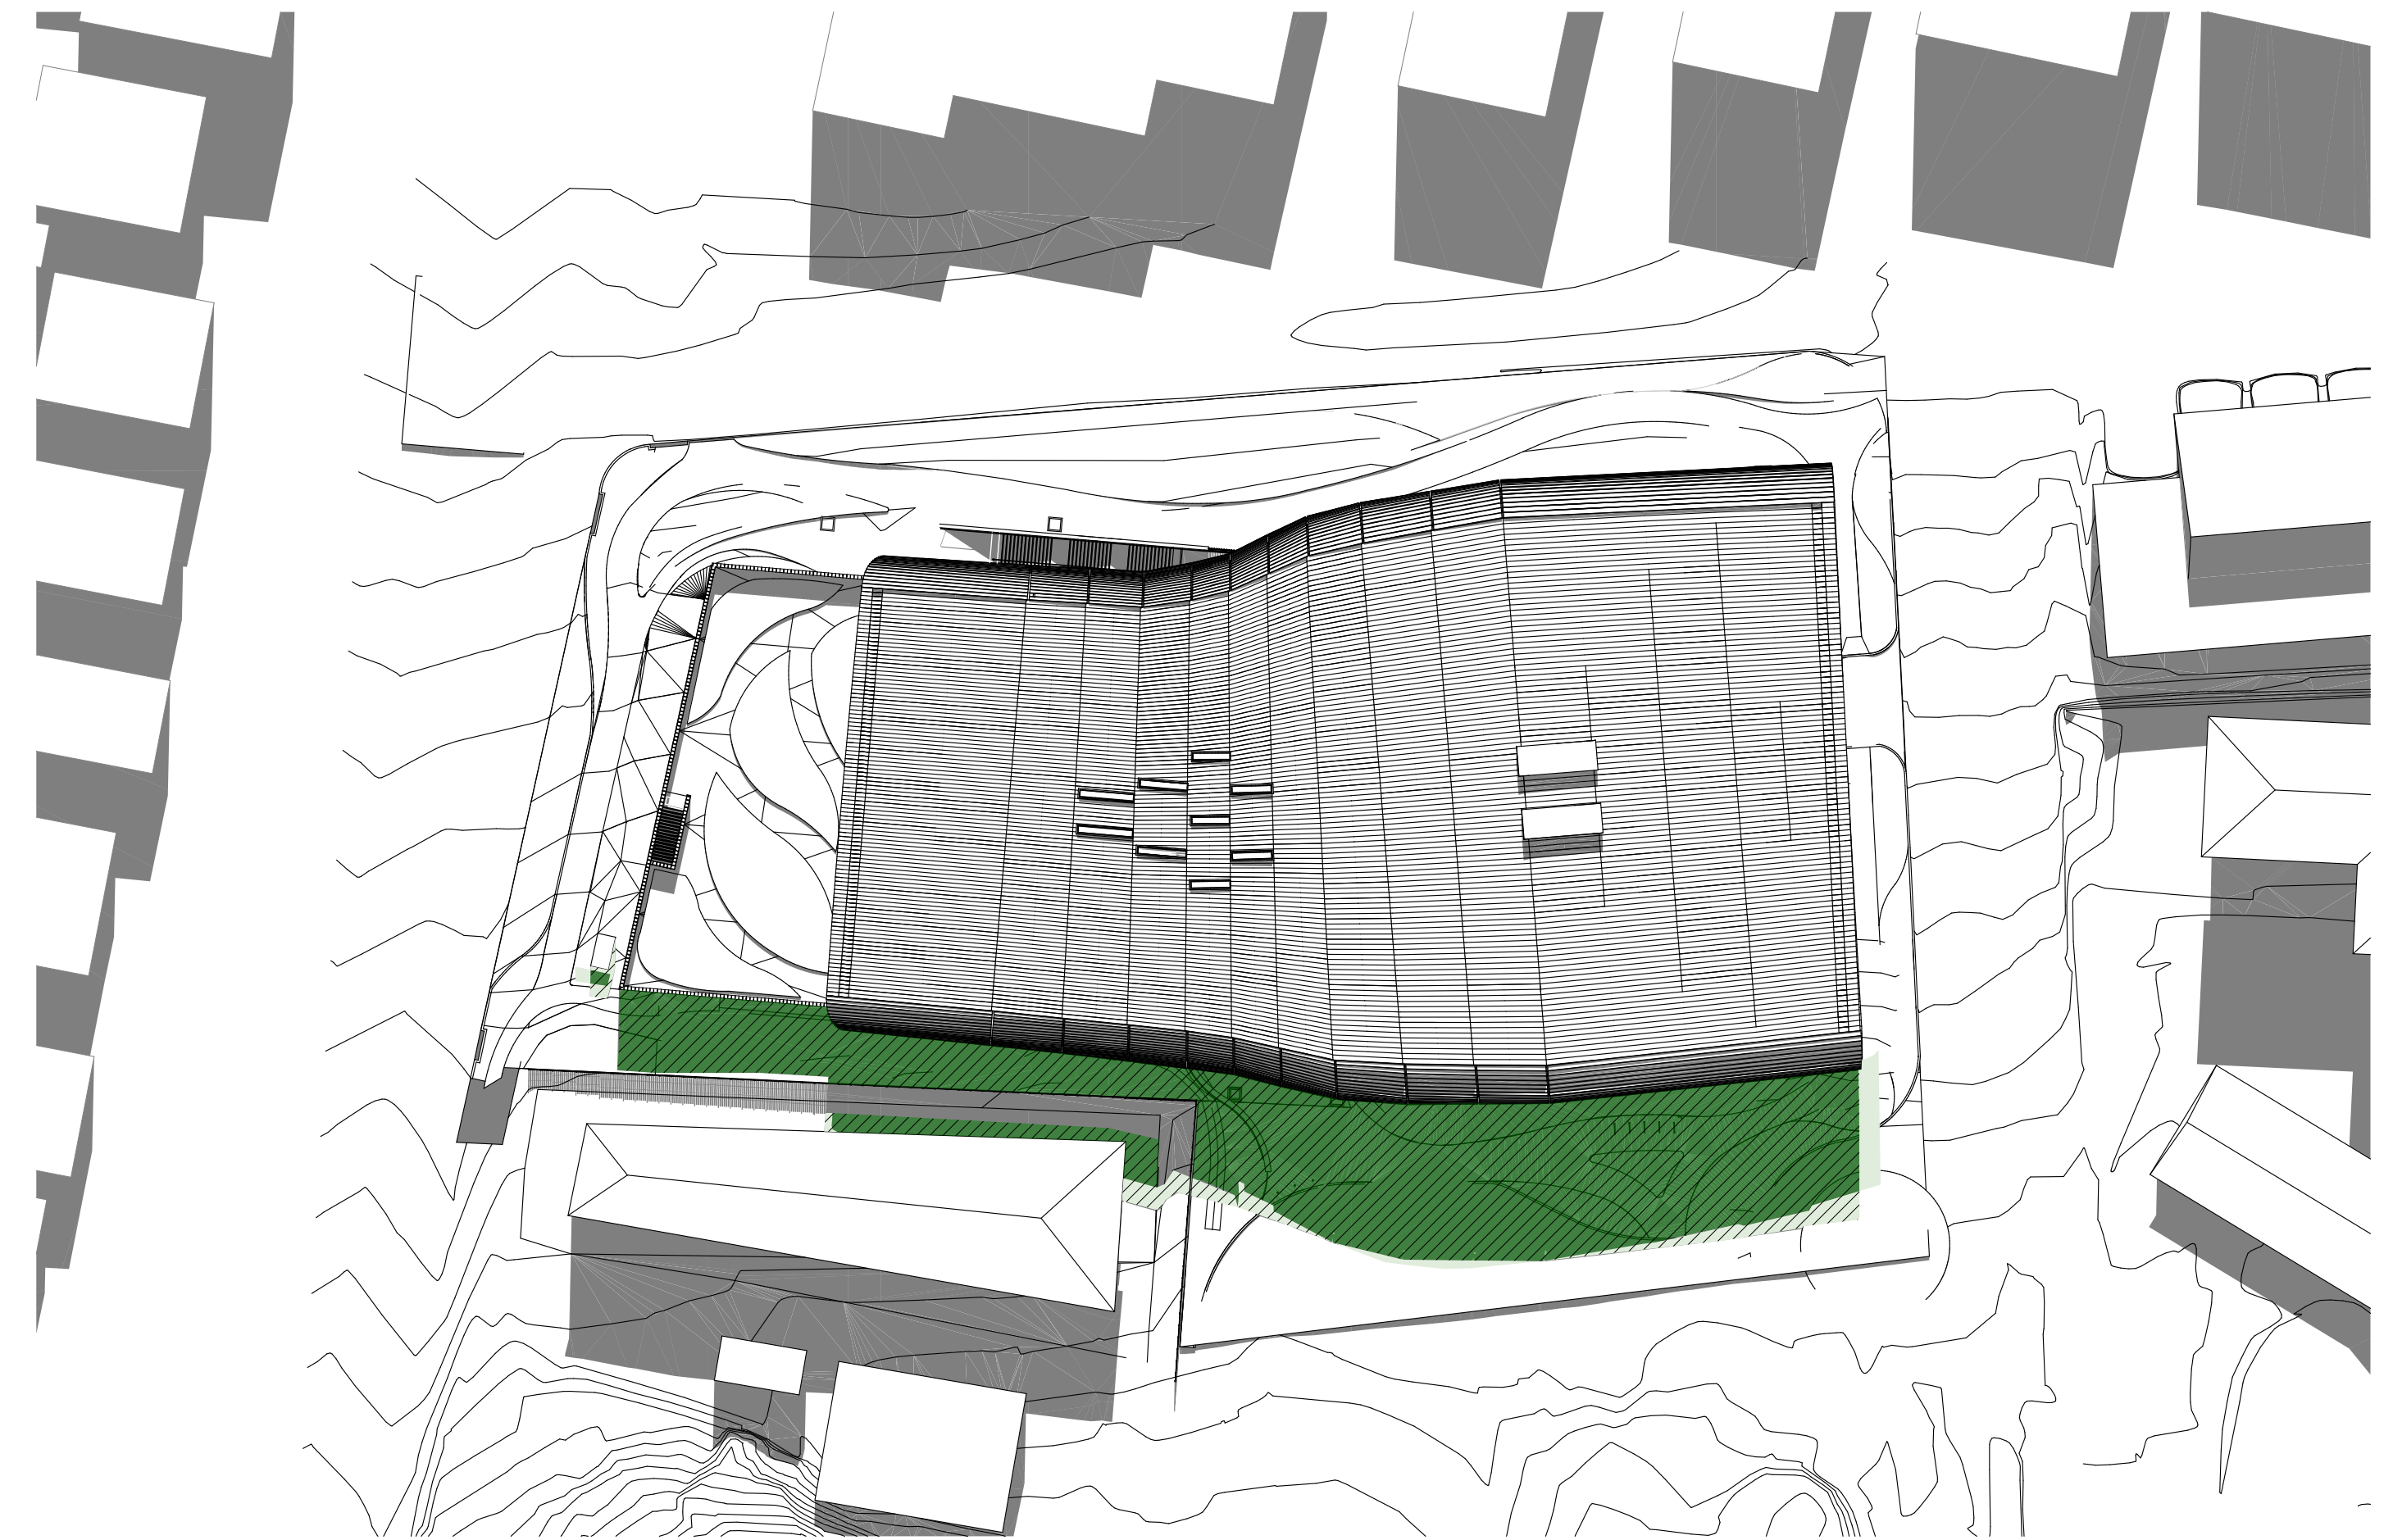


2 PLAN June 21 - 12pm
1:500


-  SHADOW CAST FROM EXISTING BUILDING
-  SHADOW CAST FROM THE PROPOSED DEVELOPMENT AS PER DA
-  ADDITIONAL SHADOW CAST FROM THE PROPOSED DEVELOPMENT
-  REMOVED SHADOW CAST FROM THE PROPOSED DEVELOPMENT RELATIVE TO THE DA

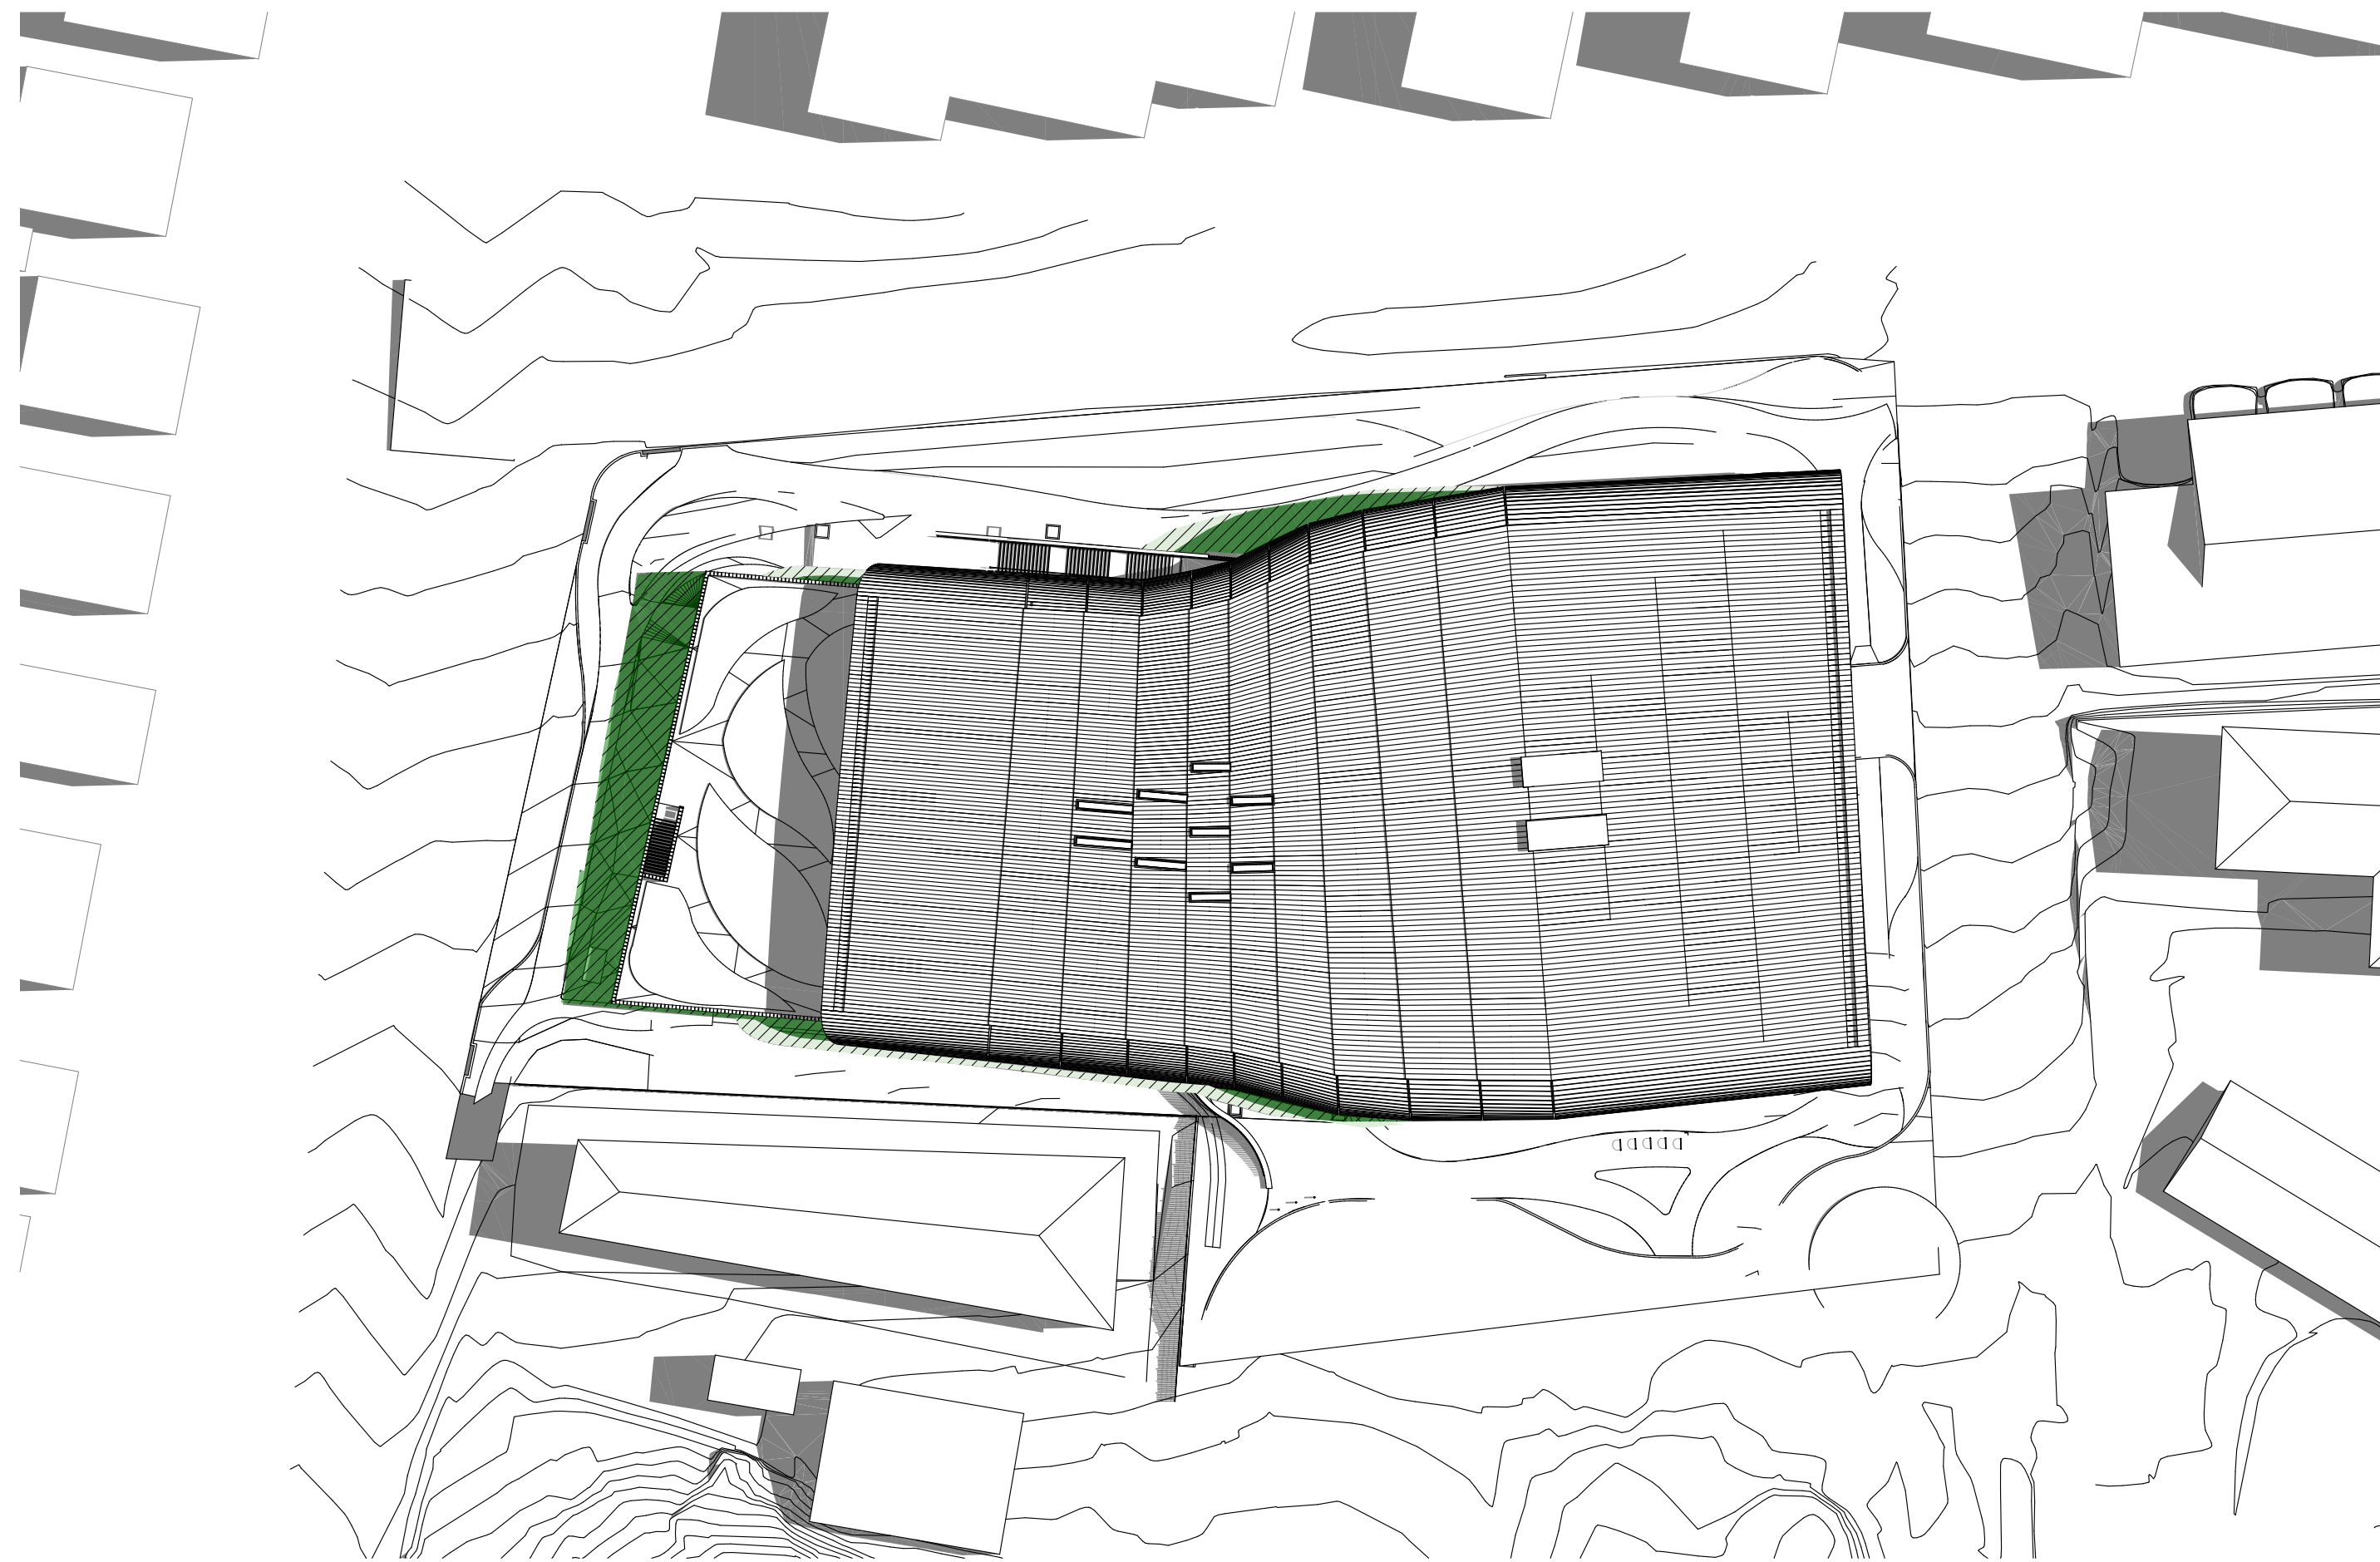

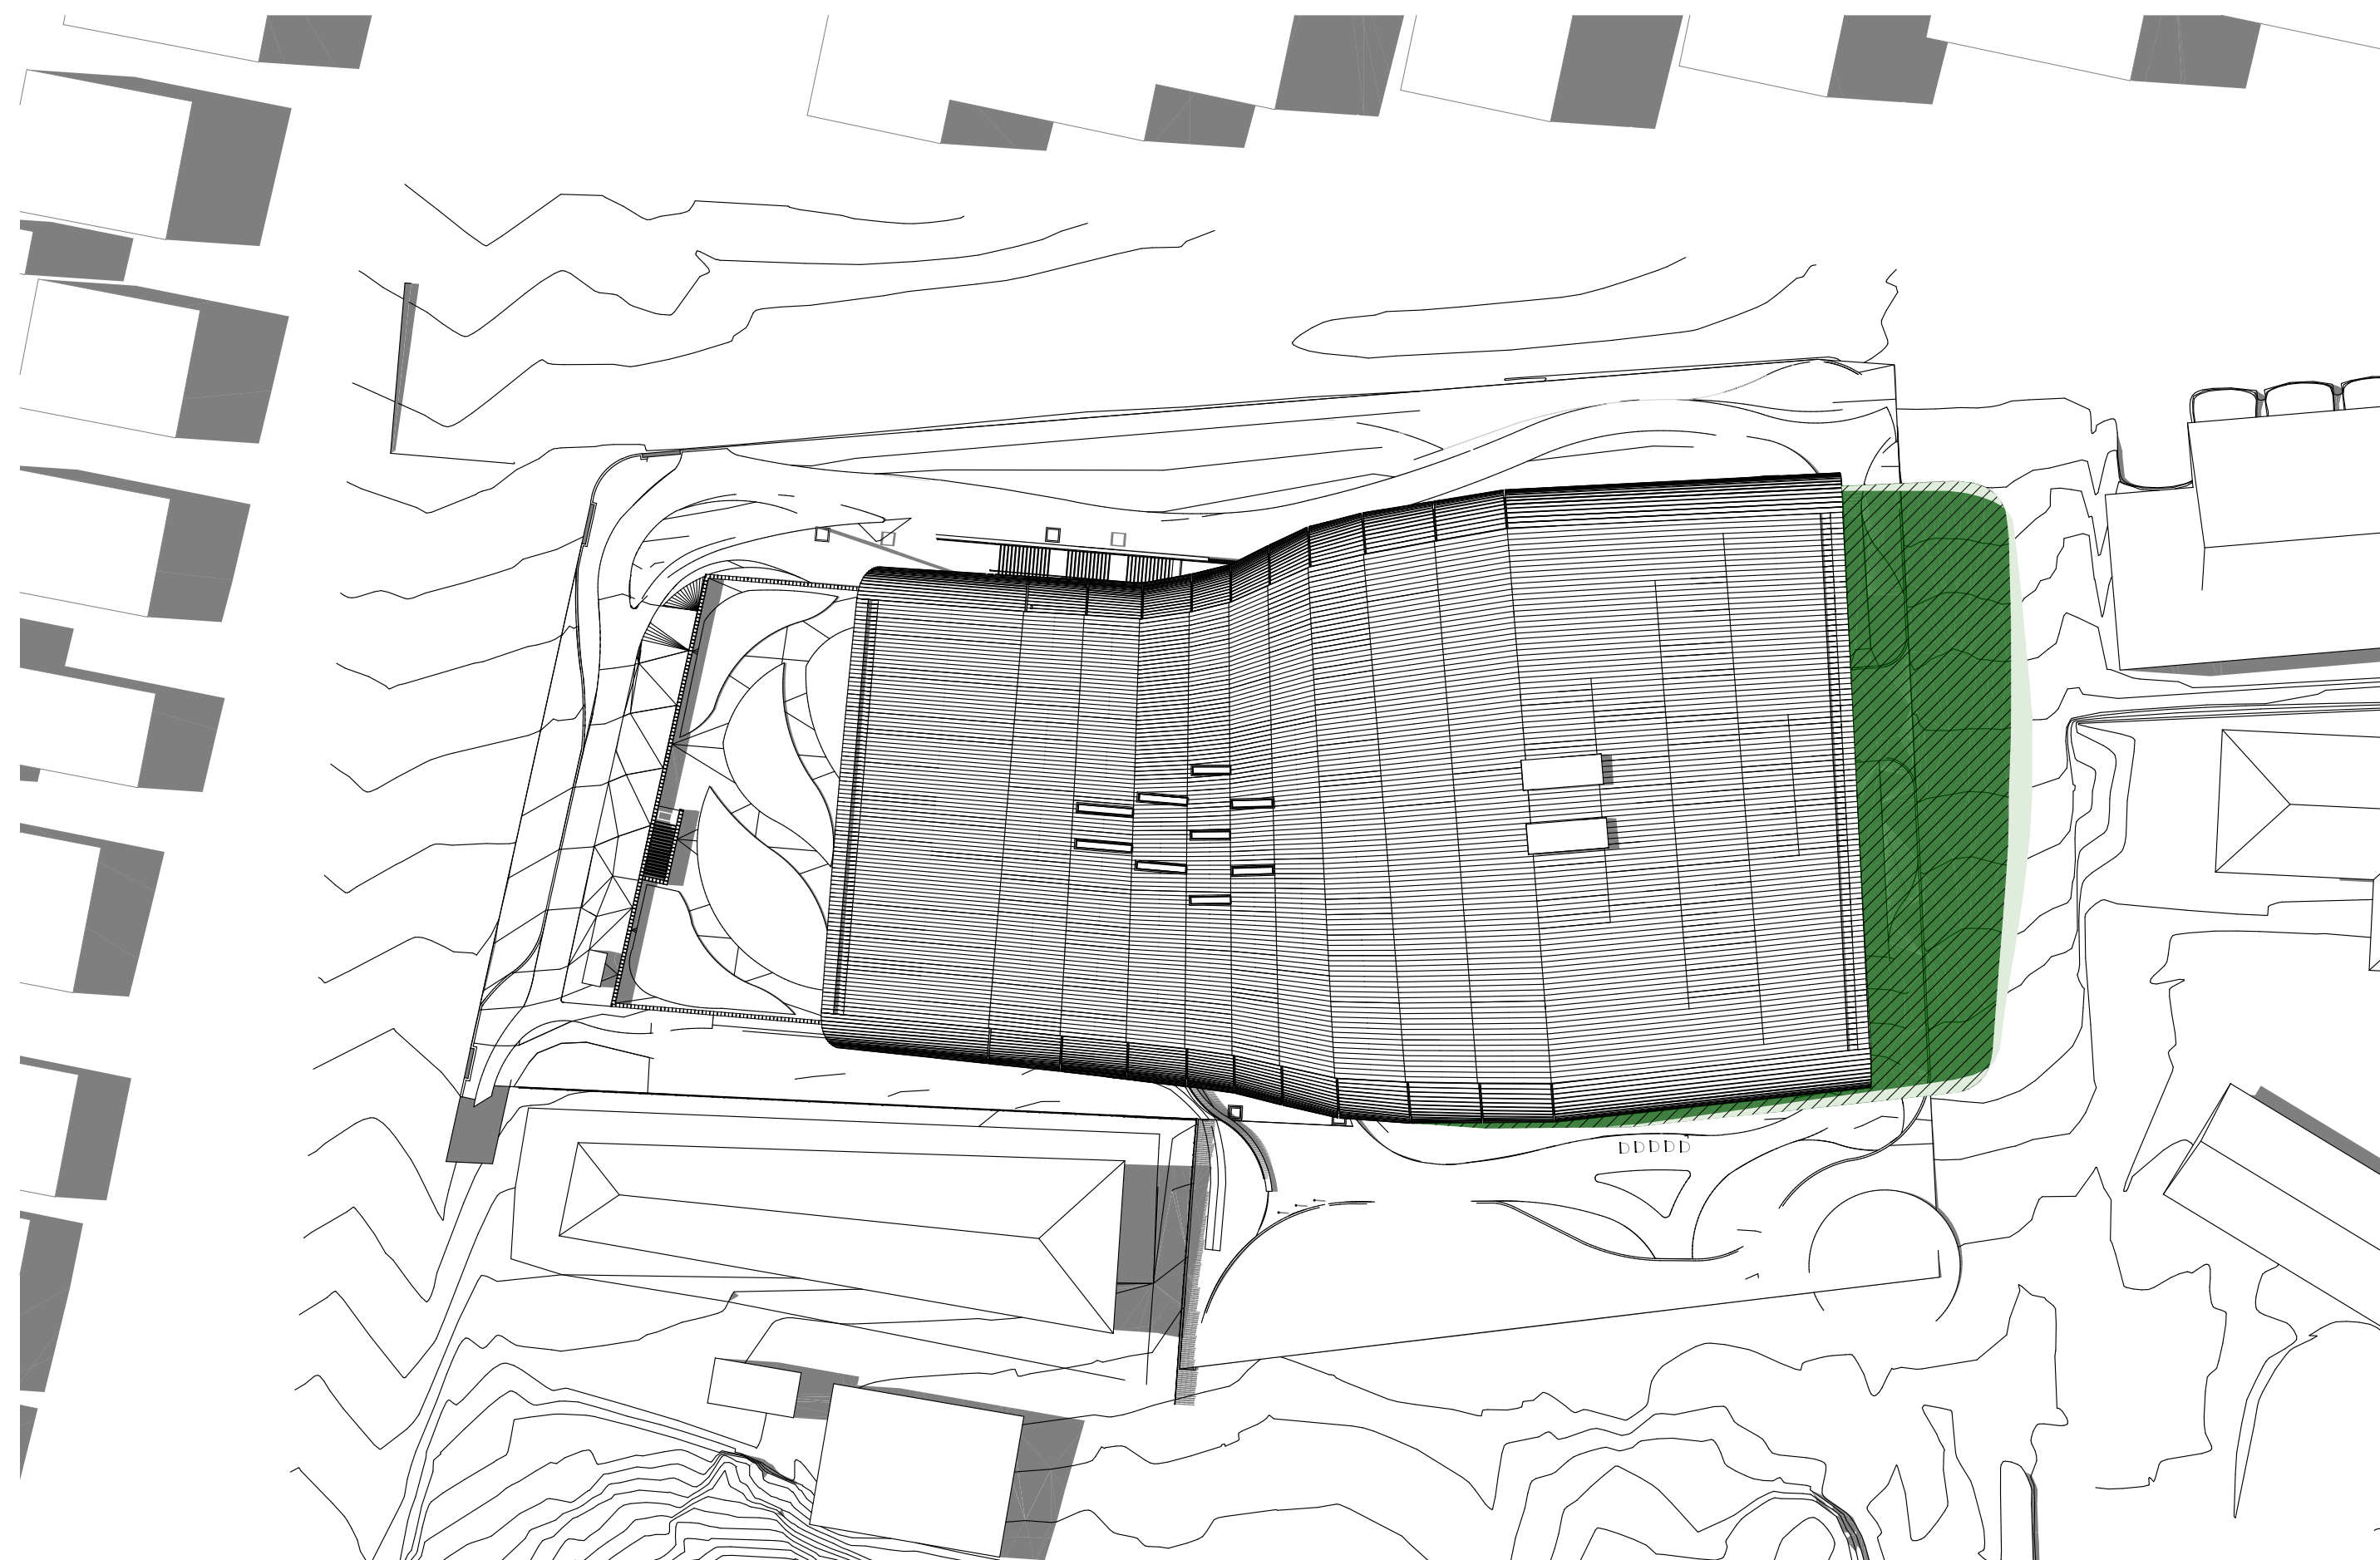


 
1 PLAN Dec 21 - 9am
1:500

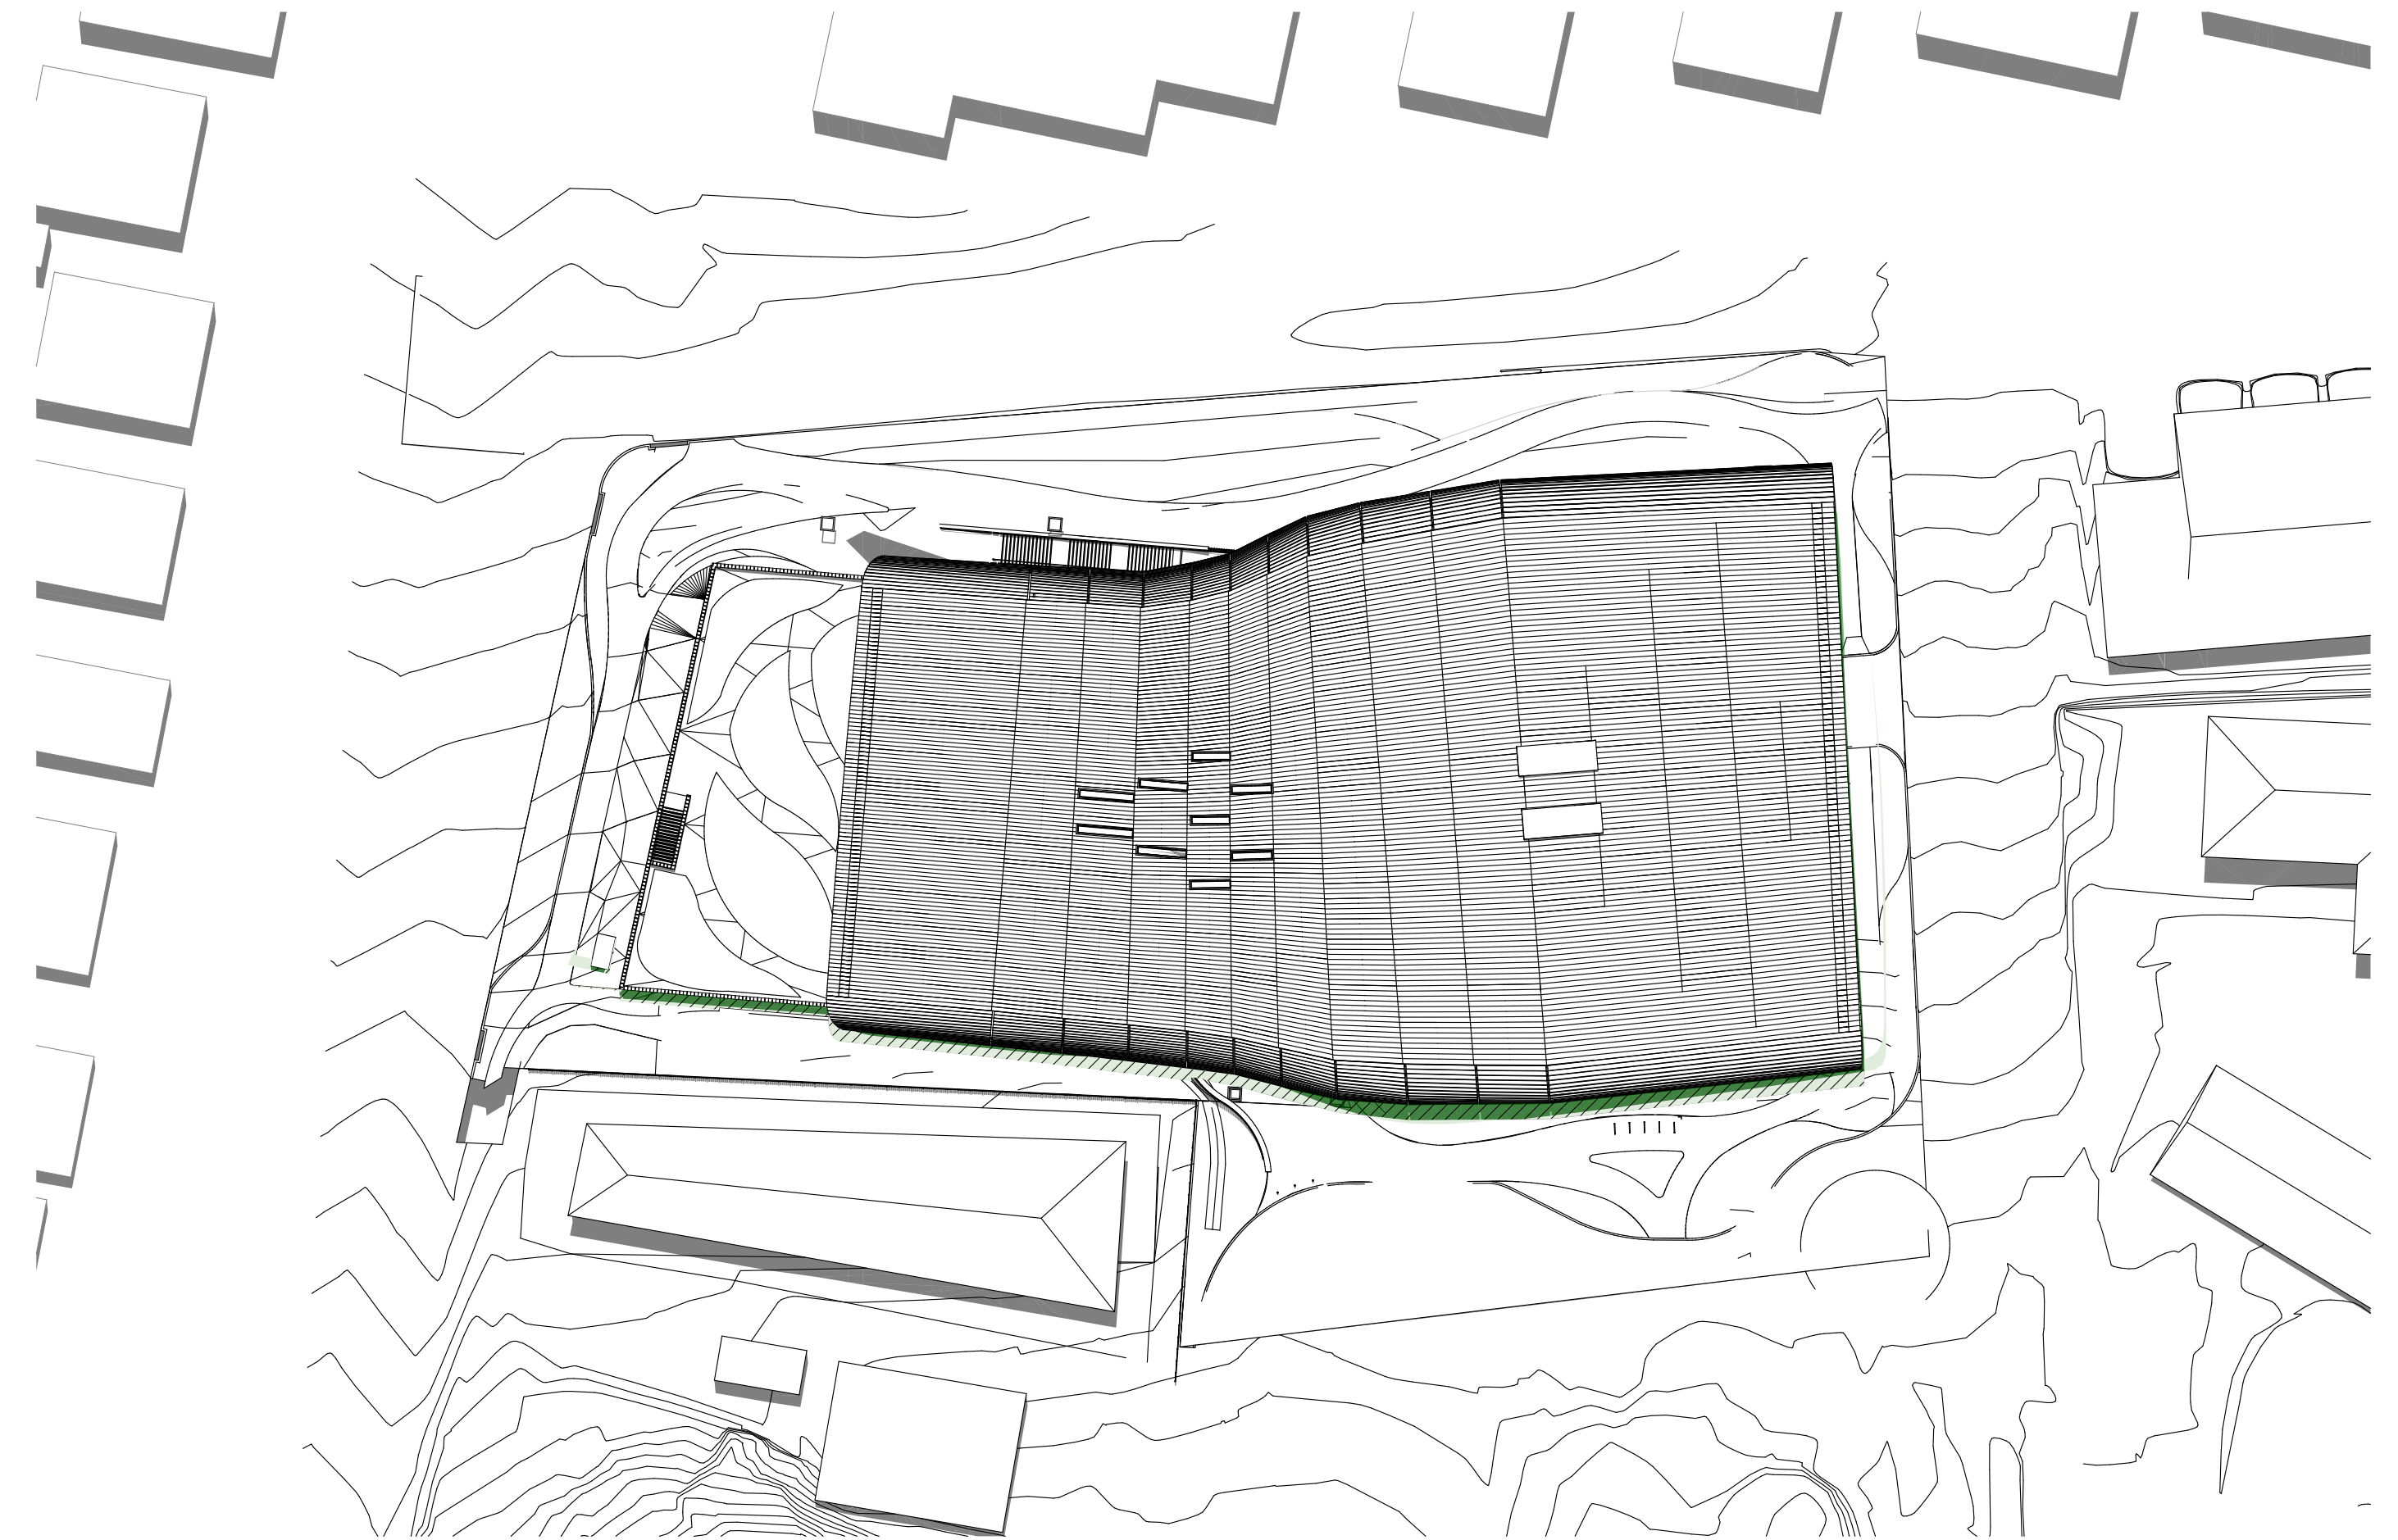


3 PLAN Dec 21 - 3pm
1:500




2 PLAN Dec 21 - 12pm
1:500


-  SHADOW CAST FROM EXISTING BUILDING
-  SHADOW CAST FROM THE PROPOSED DEVELOPMENT AS PER DA
-  ADDITIONAL SHADOW CAST FROM THE PROPOSED DEVELOPMENT
-  REMOVED SHADOW CAST FROM THE PROPOSED DEVELOPMENT RELATIVE TO THE DA

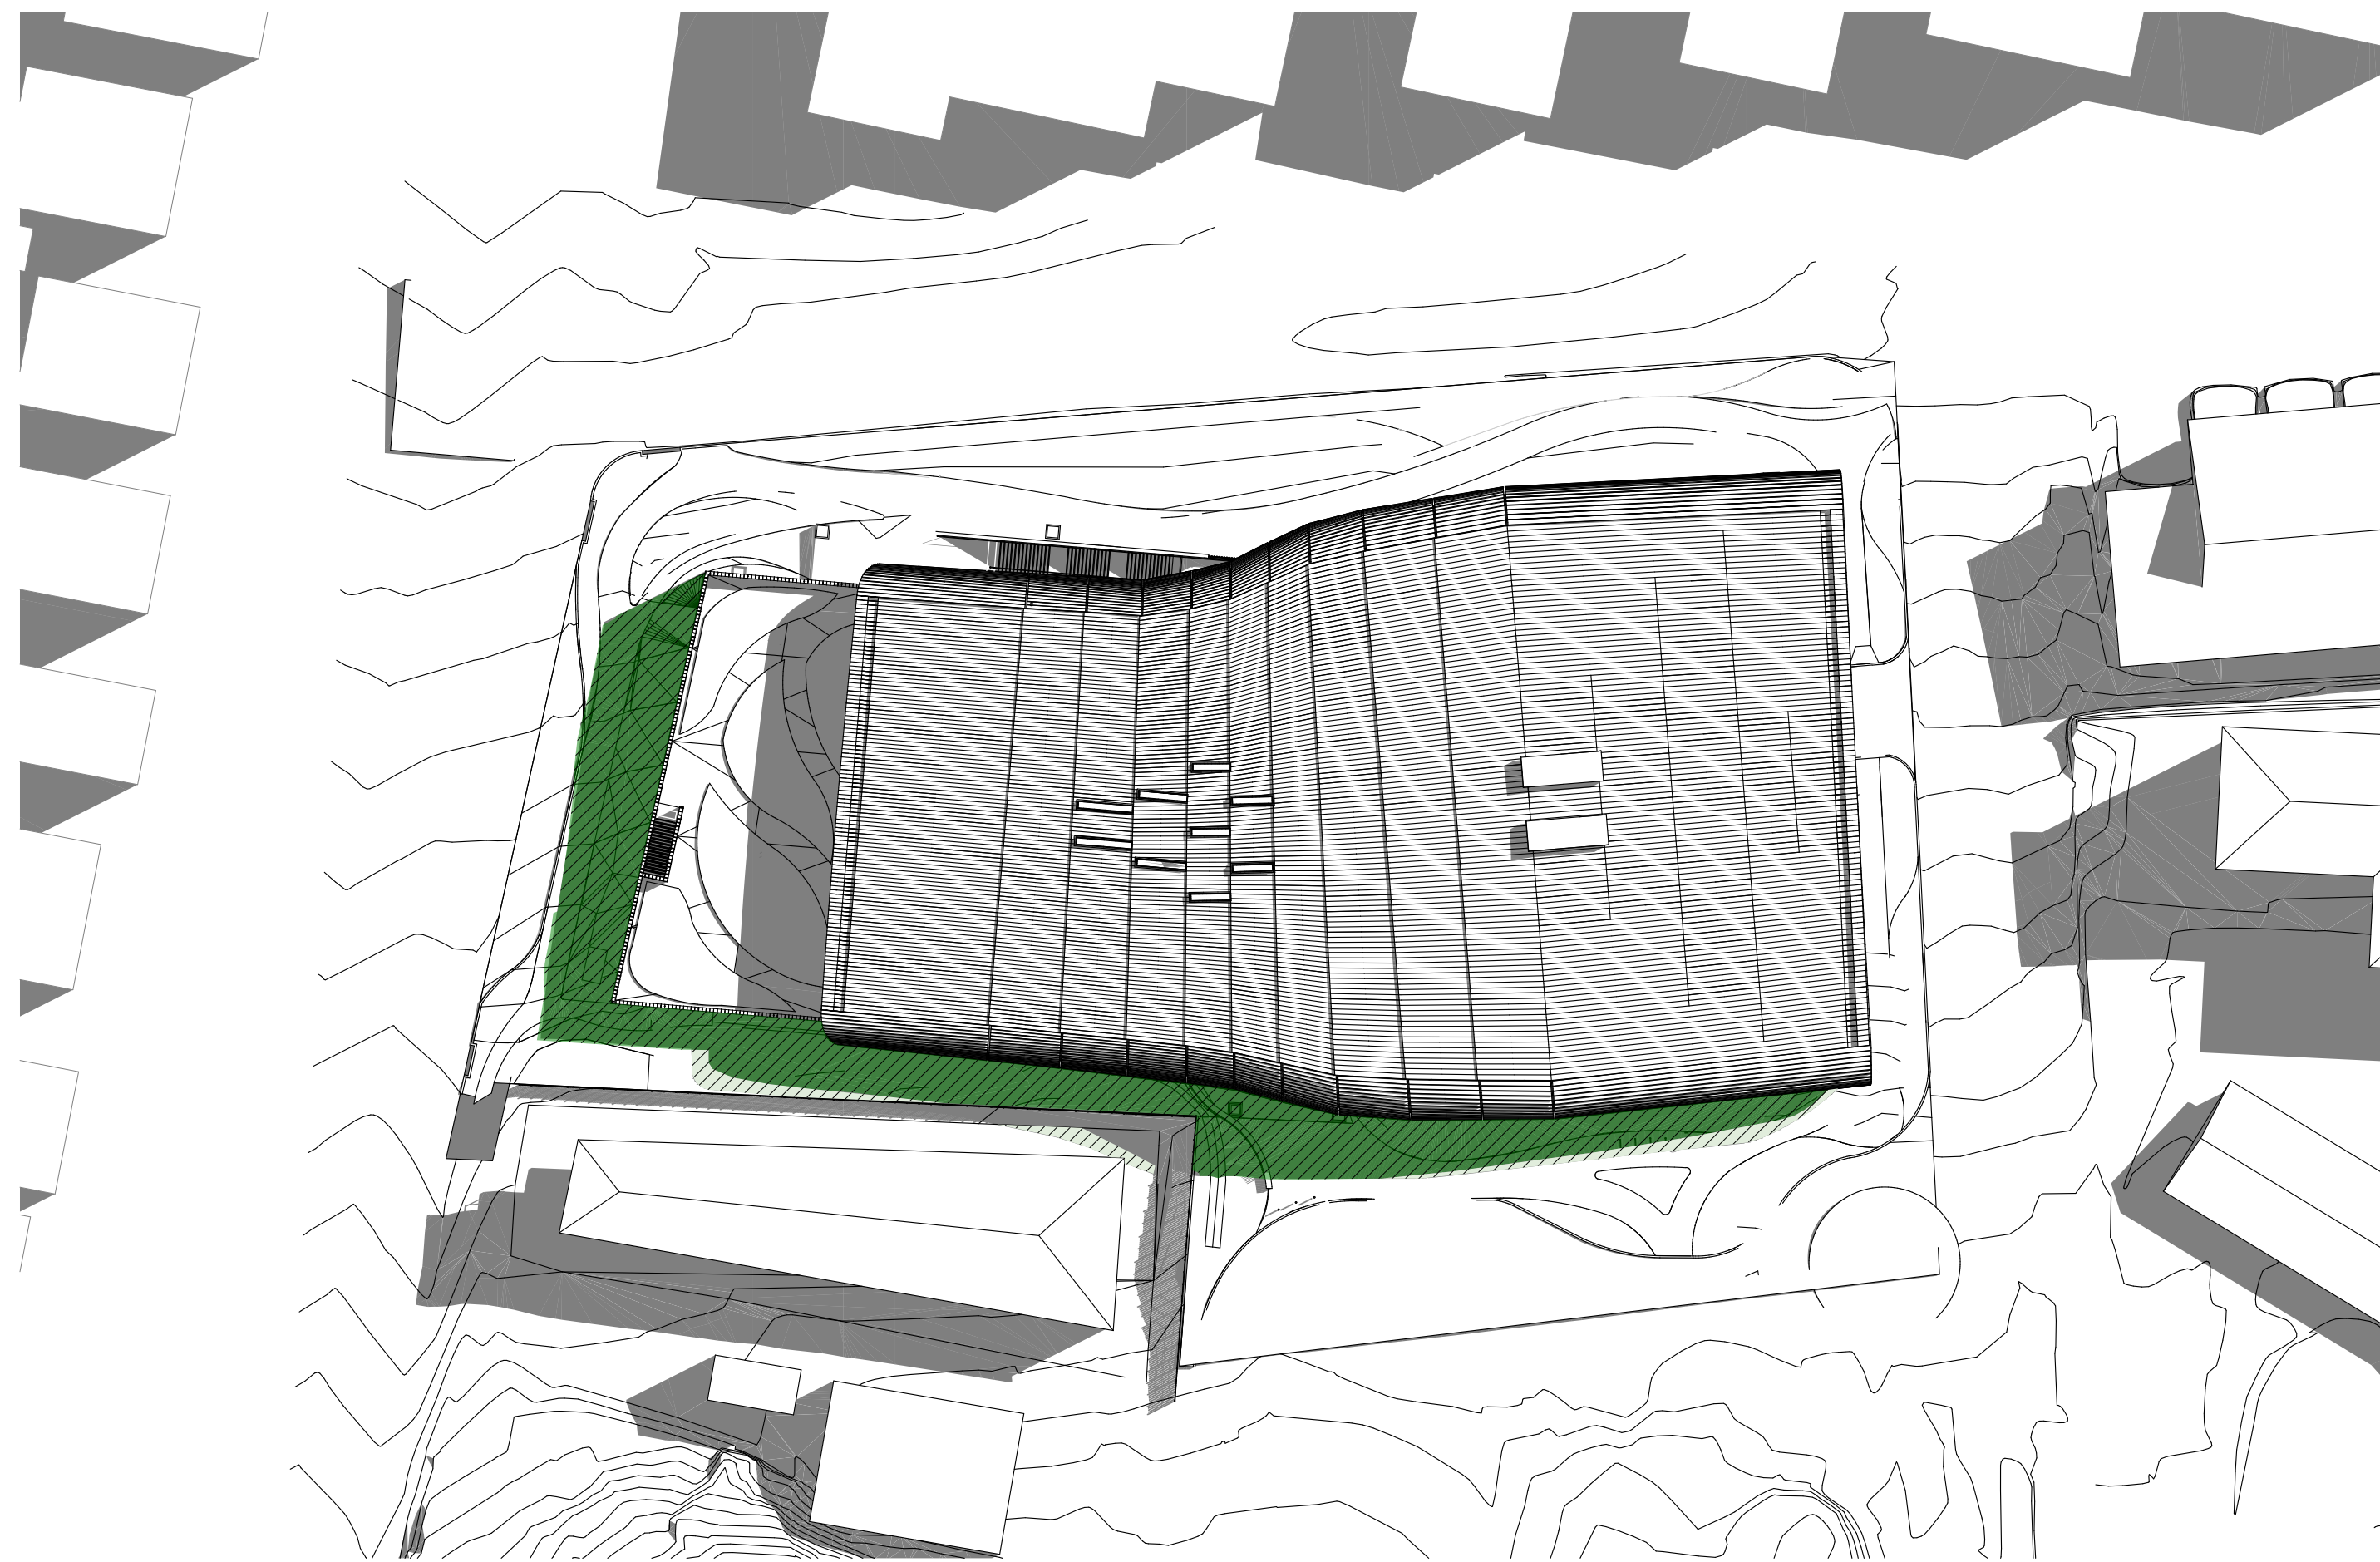

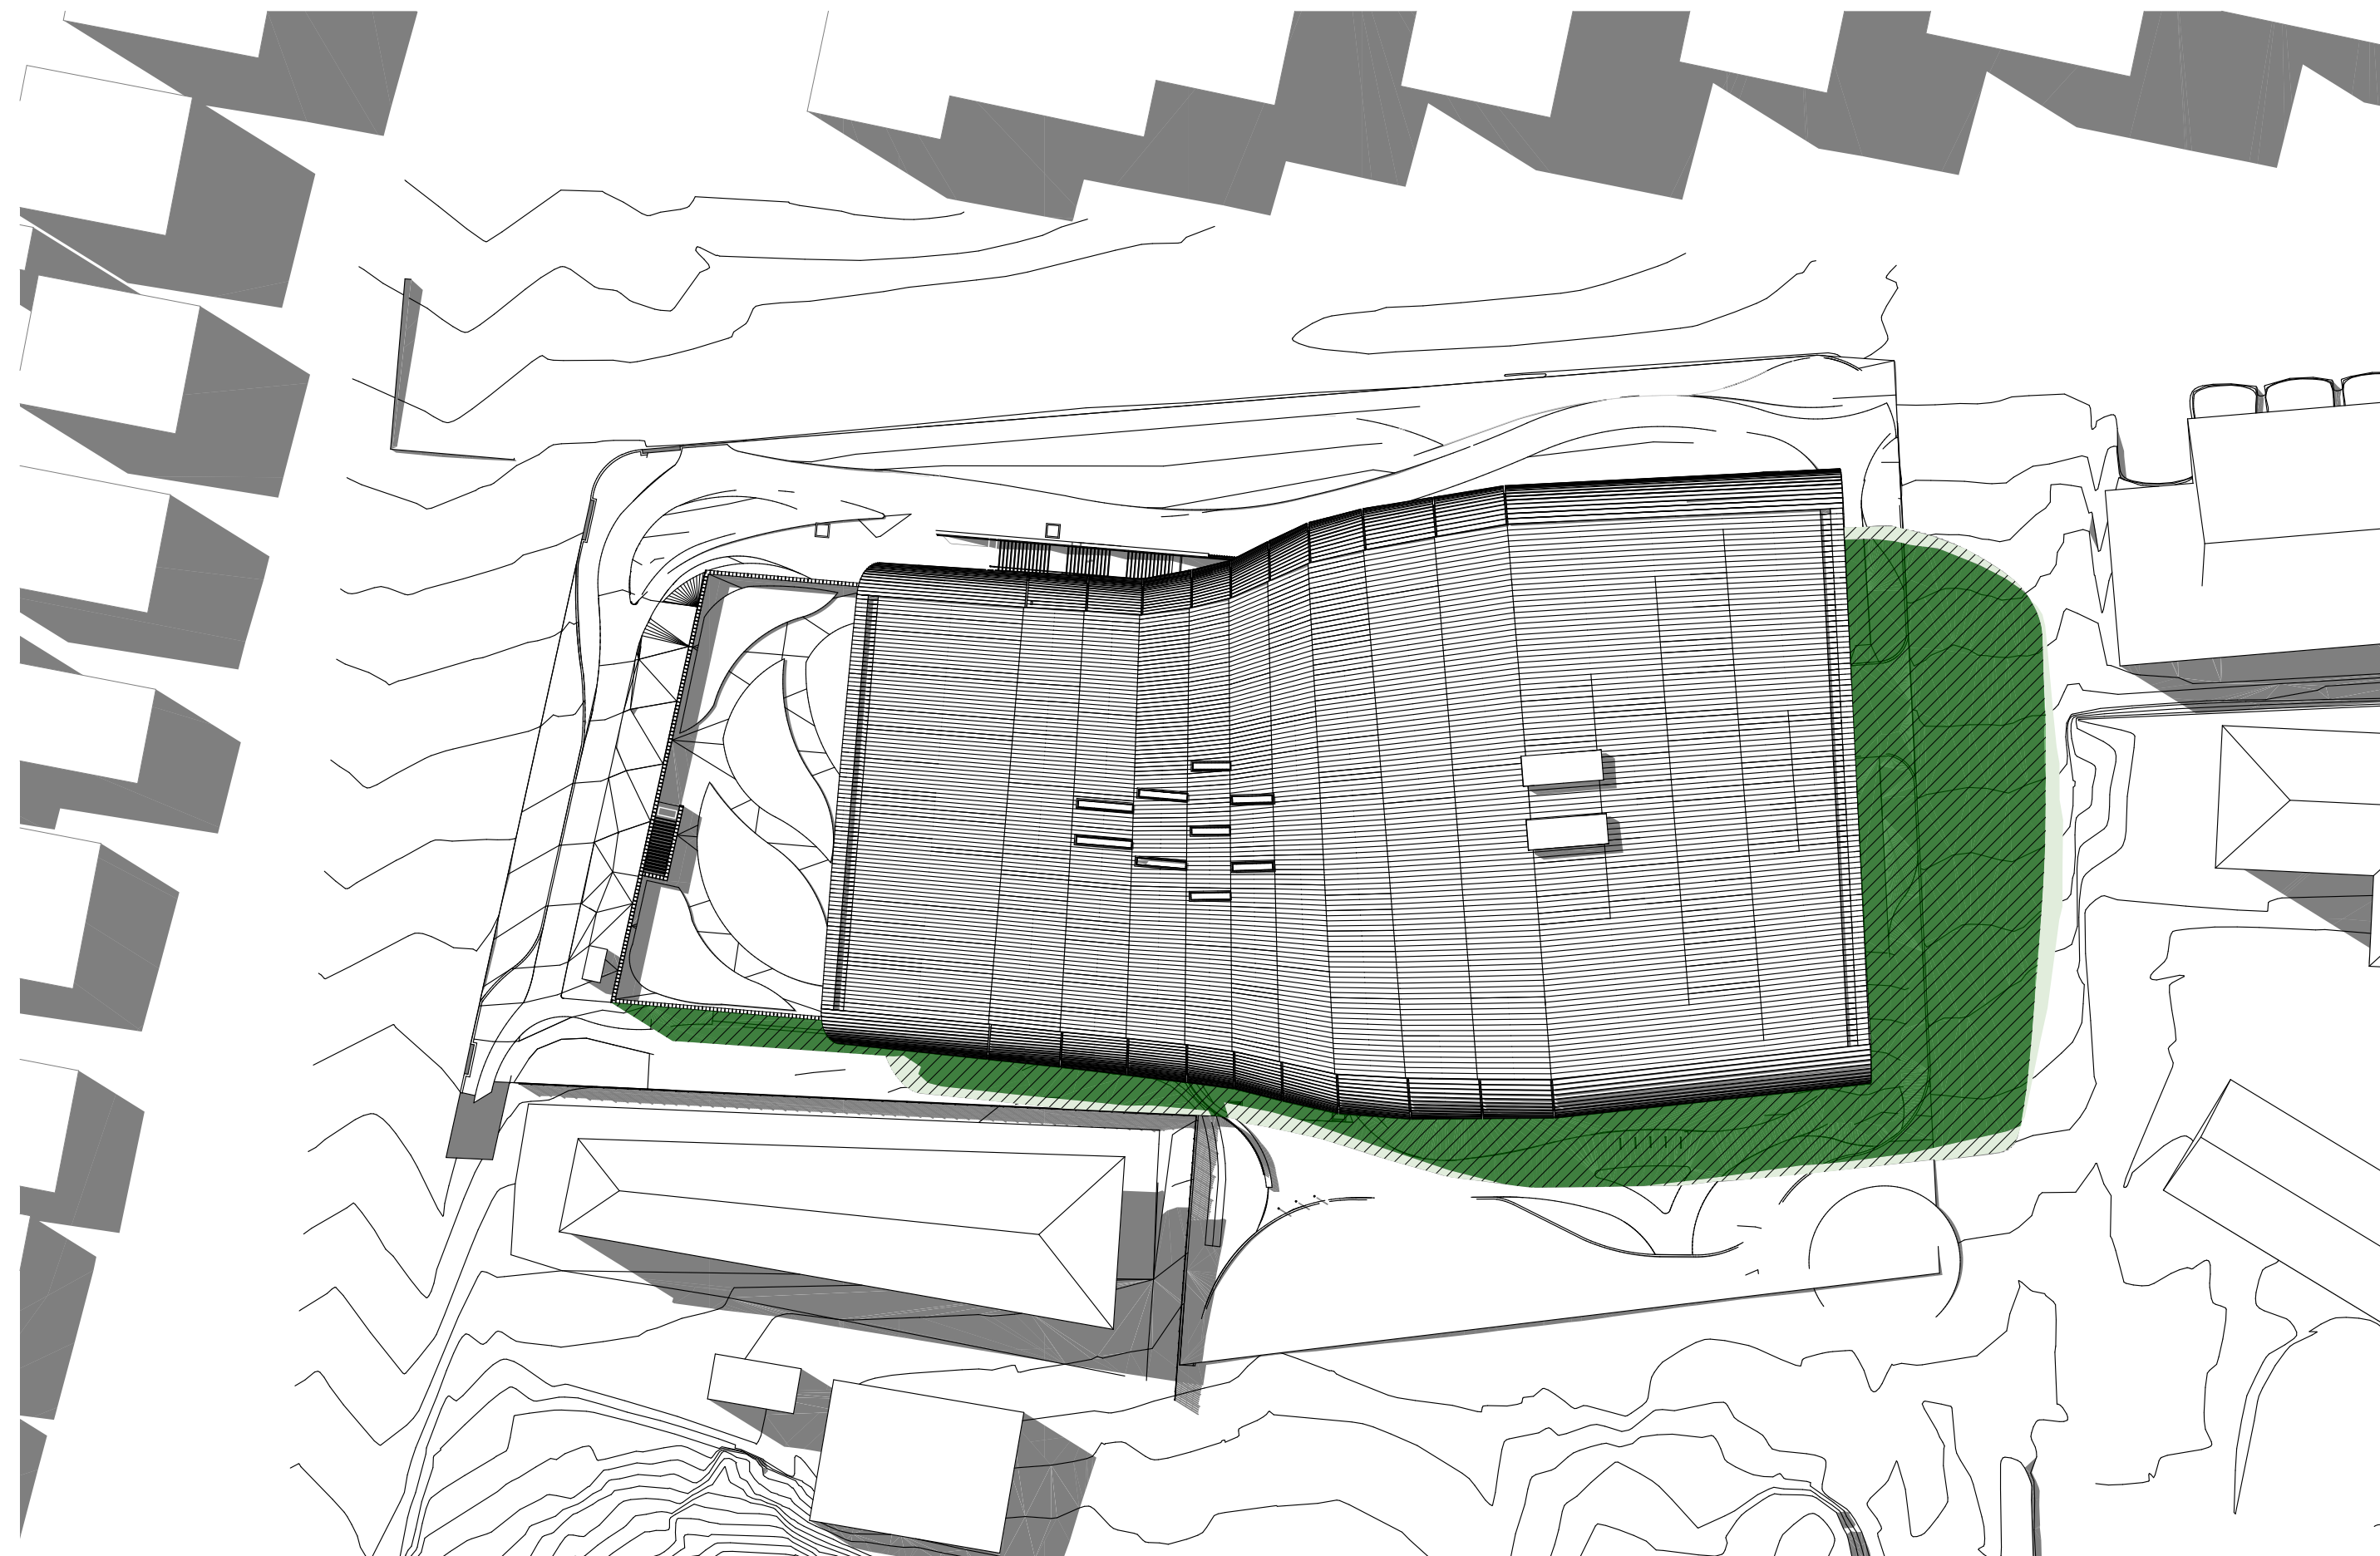


 
1 PLAN Mar 21 - 9am
1:500

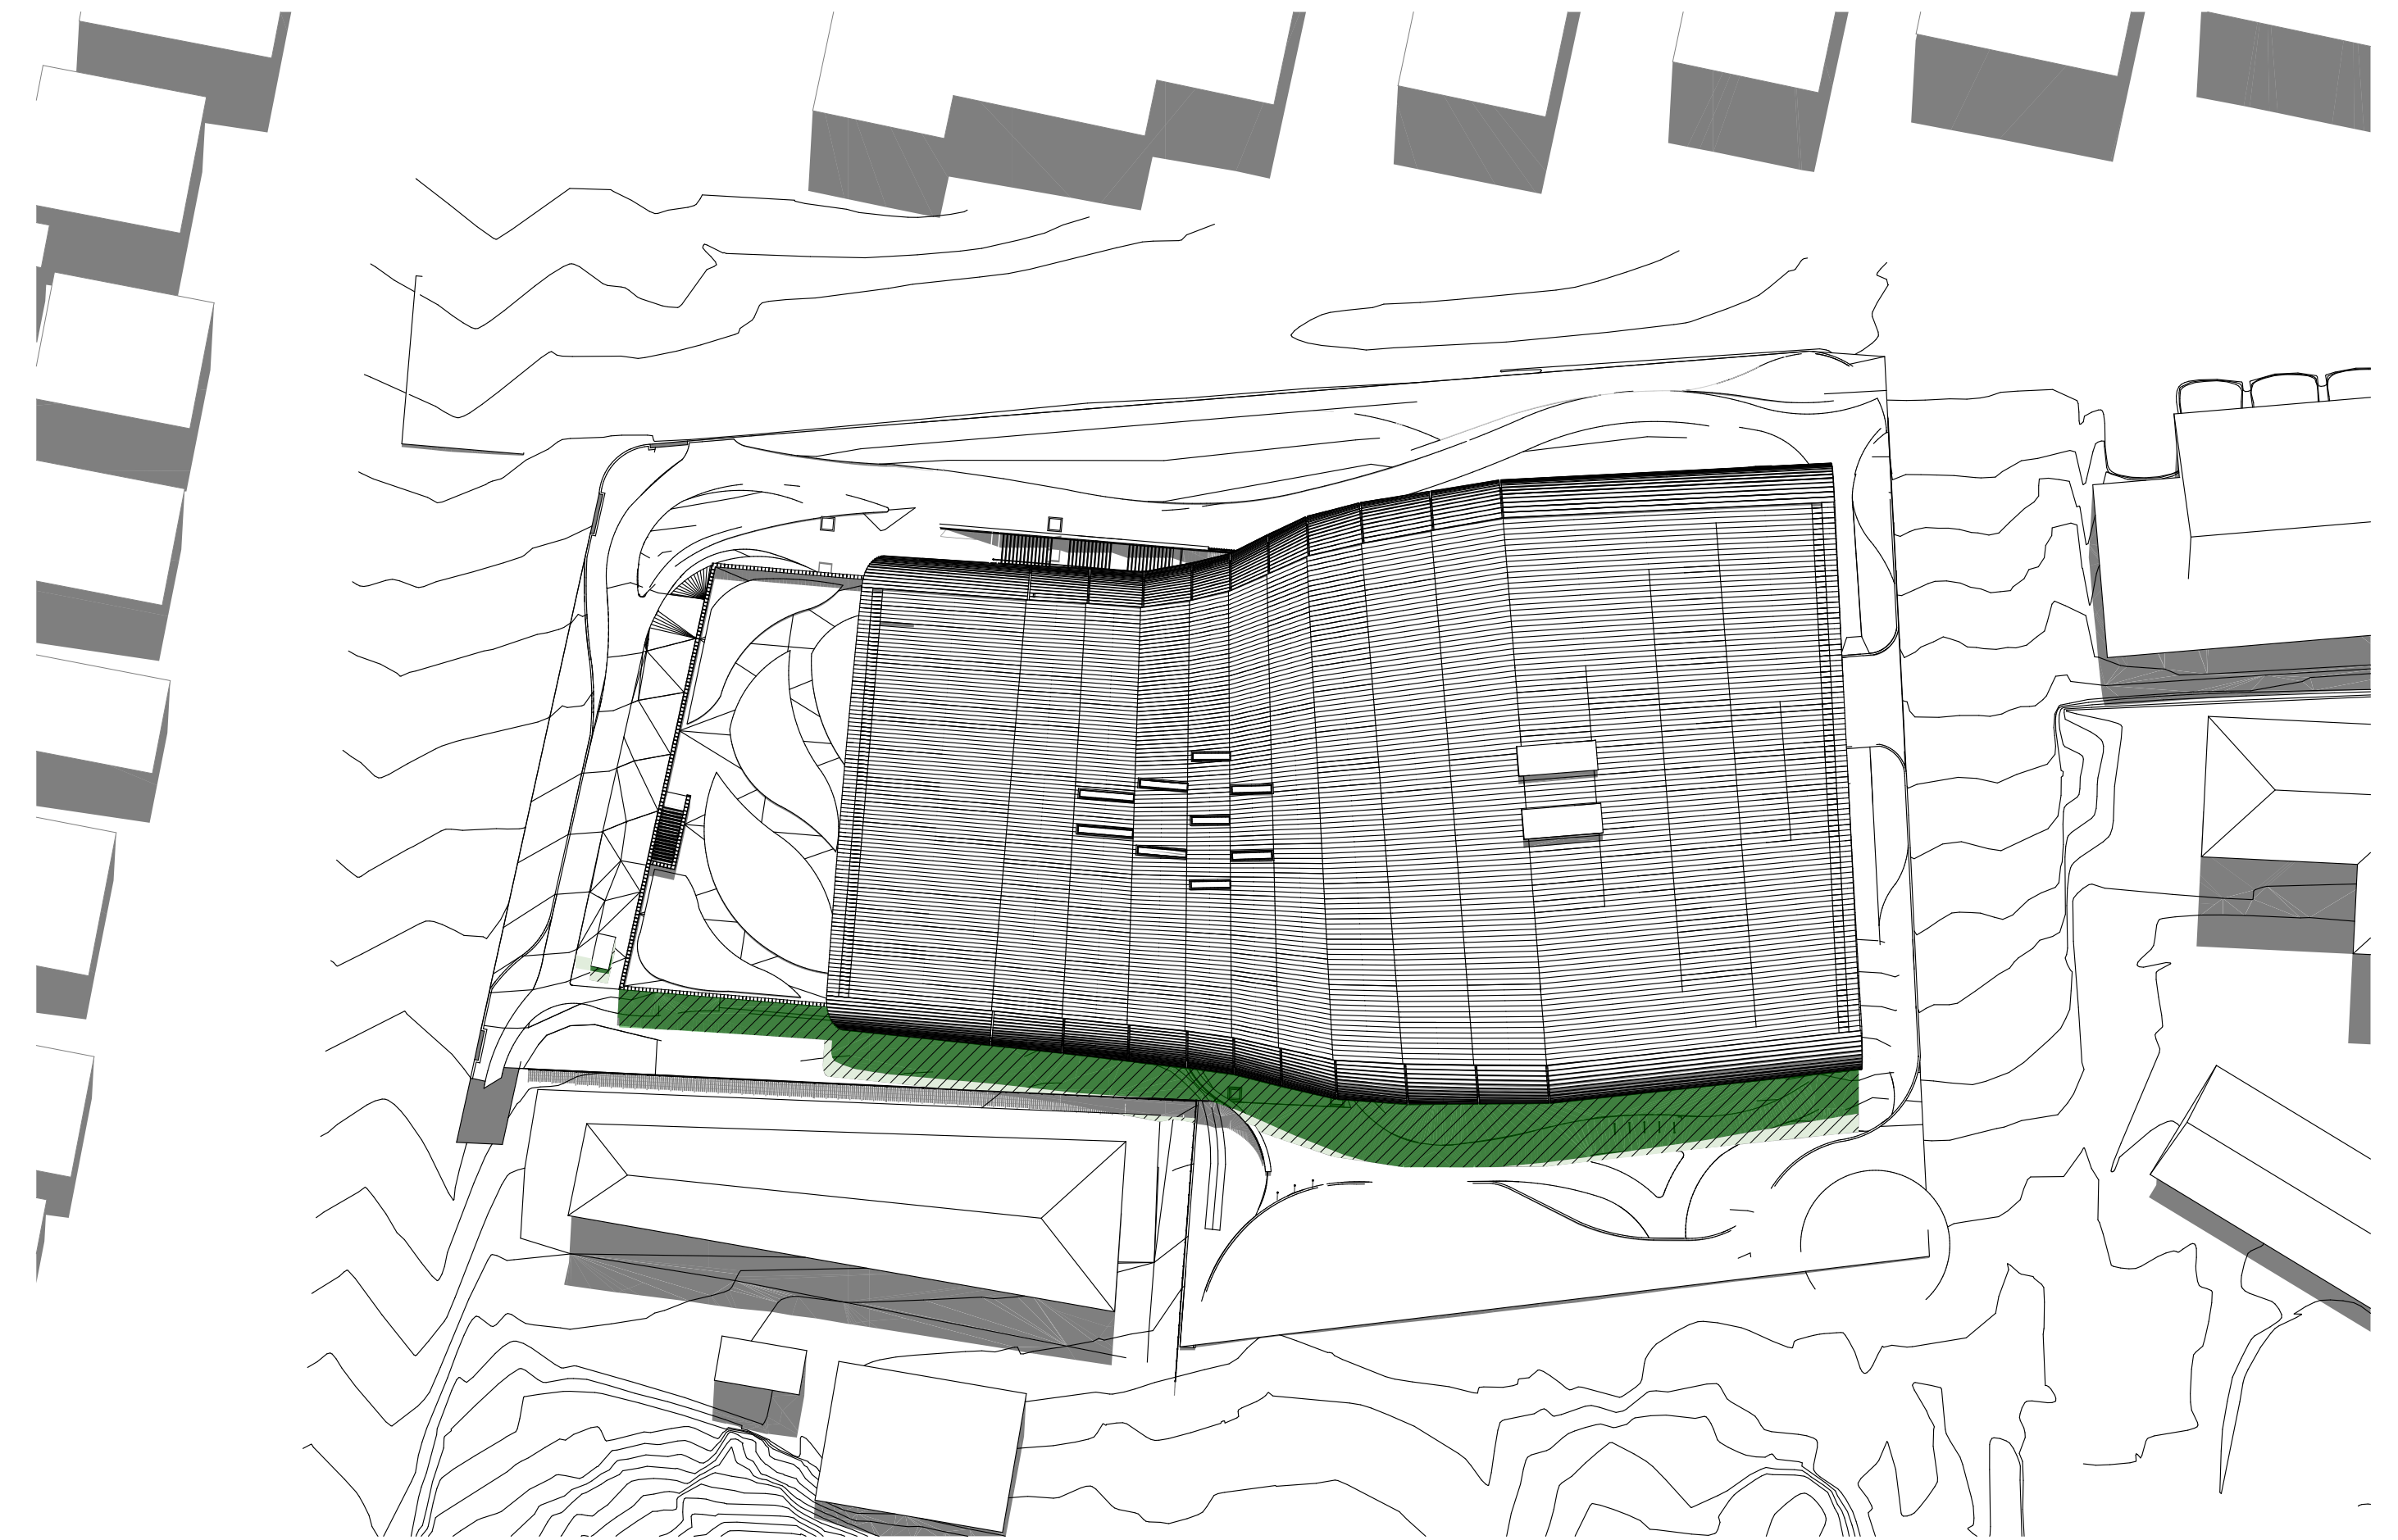

3 PLAN Mar 21 - 3pm
1:500



2 PLAN Mar 21 12pm
1:500

-  SHADOW CAST FROM EXISTING BUILDING
-  SHADOW CAST FROM THE PROPOSED DEVELOPMENT AS PER DA
-  ADDITIONAL SHADOW CAST FROM THE PROPOSED DEVELOPMENT
-  REMOVED SHADOW CAST FROM THE PROPOSED DEVELOPMENT RELATIVE TO THE DA