




REVISION

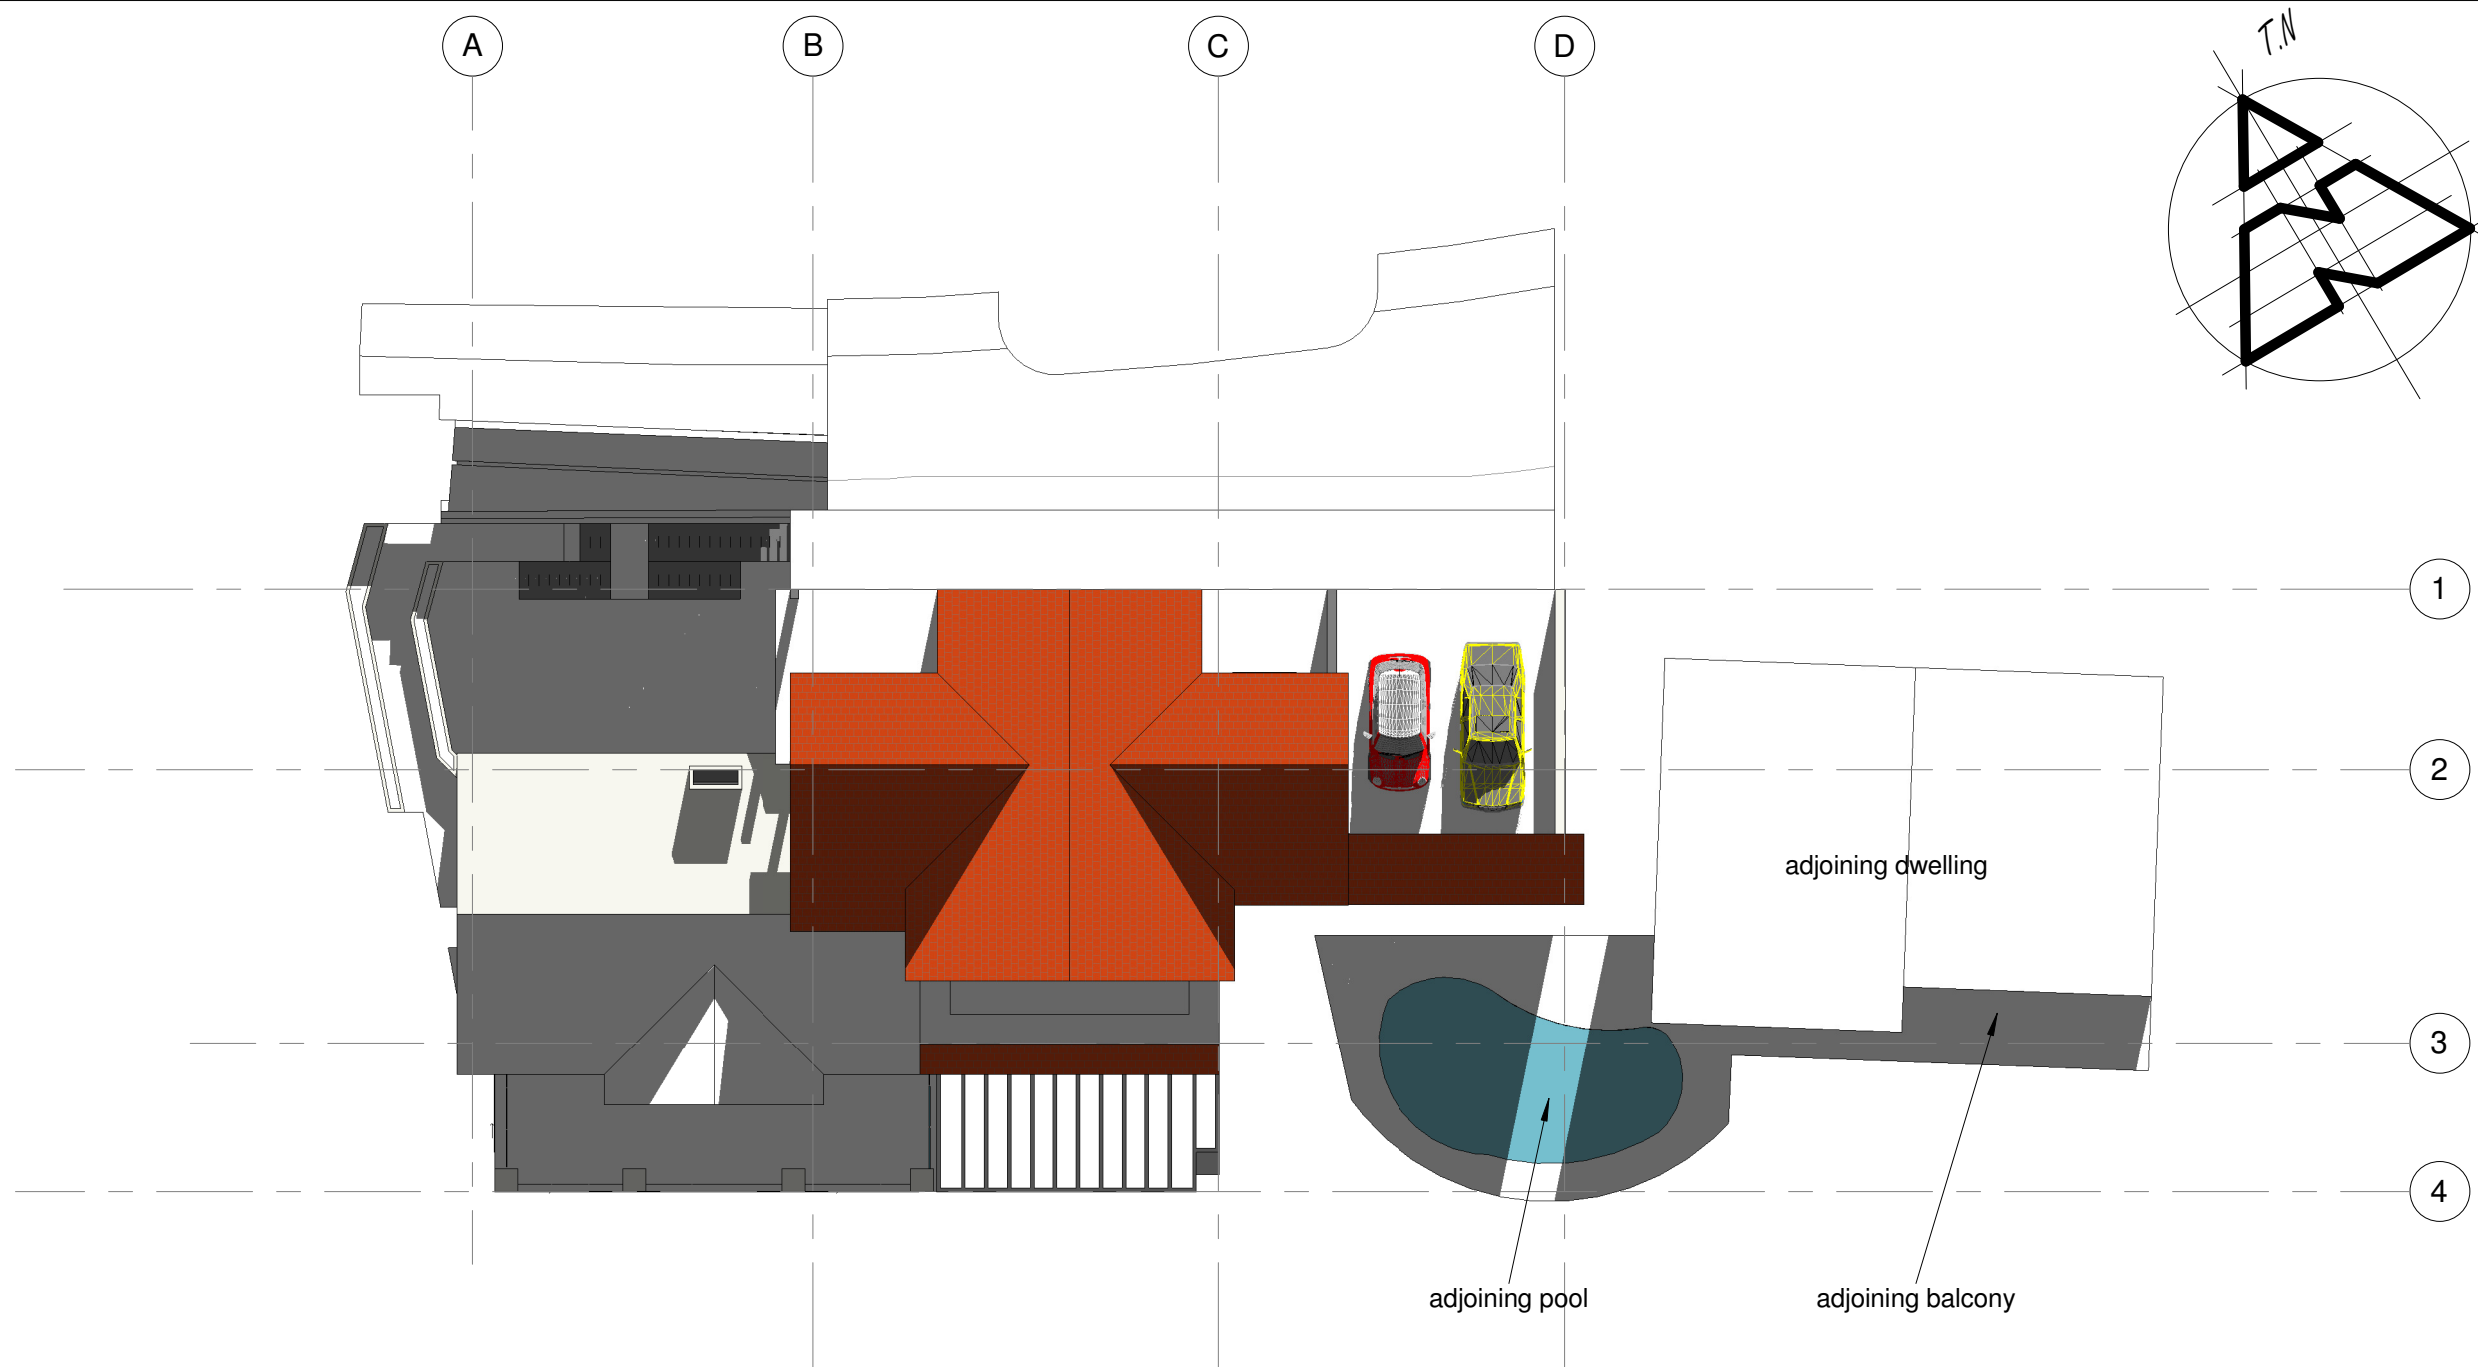

peterdownes
multi-award winner designs

address 77 Riviera rd, Avalon 2017
phone 9973 3312 www.peterdownes.com

PROJECT ALTERATIONS AND ADDITIONS TO
AN EXISTING DWELLING AT 975
BARRENJOEY RD, PALM BEACH
DRAWING
9 AM JUNE 21 SHADOWS

DRAWN PD	CHECKED PD
SCALE 1 : 200	DATE 11.08.2016
DRG. No. A3 1516 S1	