


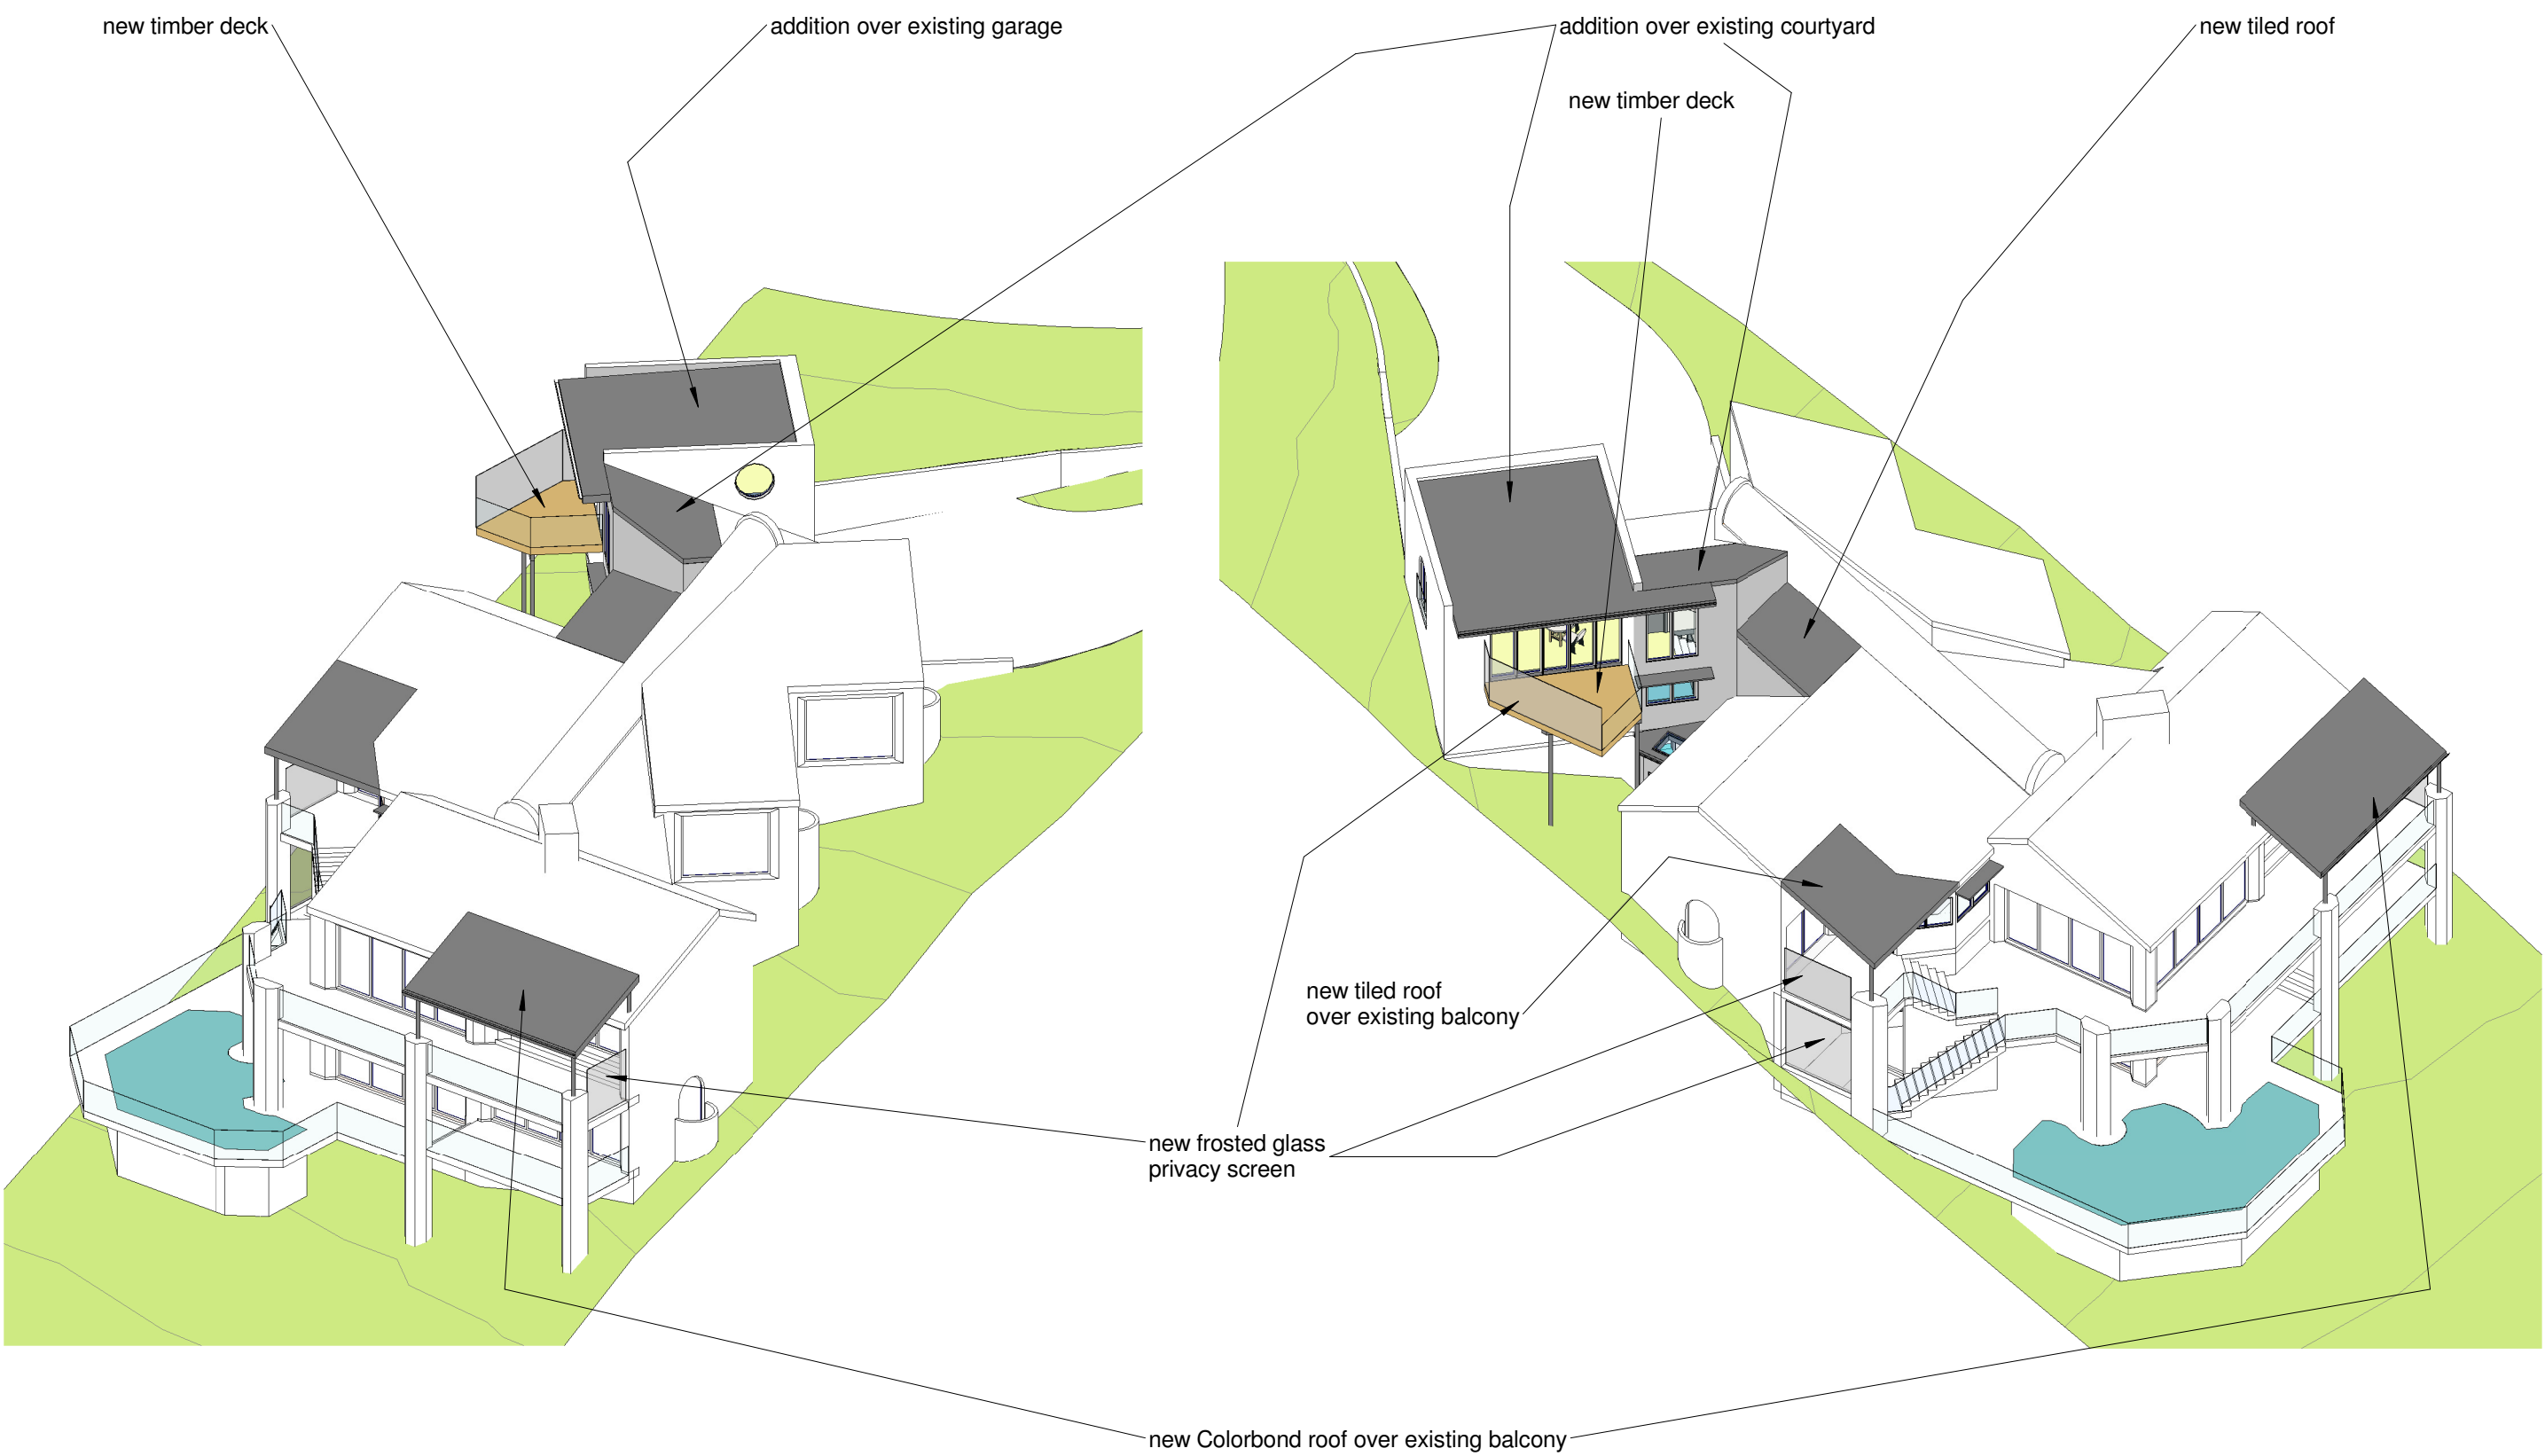

REVISION



peterdownes
multi-award winner designs

address 77 Riviera rd, Avalon 2017
phone 9973 3312 www.peterdownes.com

PROJECT PROPOSED ALTERATIONS TO
EXISTING DWELLING AT 8 CAPRI
CLOSE, AVALON

DRAWING
COVER SHEET

DRAWN
PD

SCALE
1 : 200

DRG. No.

A3

CHECKED
PD

DATE
13/09/16

1602 00