



FACSIMILE TRANSMISSION

T 02 9891 5044

F 02 9891 5386

Level 1, 90 Phillip Street

PO Box 163

Parramatta NSW 2124

ABN 53 831 529 091

To	SEAN KHOO	Date	5/6/06
At	COUNCIL (DA 2006/0339)	Fax No	9942 2612
From	CHRIS RANDALL	Total Pages	2
Project	BUSH HAVEN DISABLED SCHOOL	Project No.	06P017
Copy To		Fax No	
Subject	STORMWATER OSD & REUSE PLAN		

SEAN,

AS DISCUSSED PLEASE FIND ATTACHED
PLAN DETAIL.

HOPEFULLY IT WILL EXPLAIN THE DESIGN

INTENTIONS. A LITTLE MORE CLEARLY.

PLEASE CALL IF ANY MORE ISSUES.

KIND REGARDS

CHRIS RANDALL





HughesTrueman

Consulting Engineers Planners & Managers

DATE


BY

PAGE

PROJECT

ADDRESS

PROJECT NO.

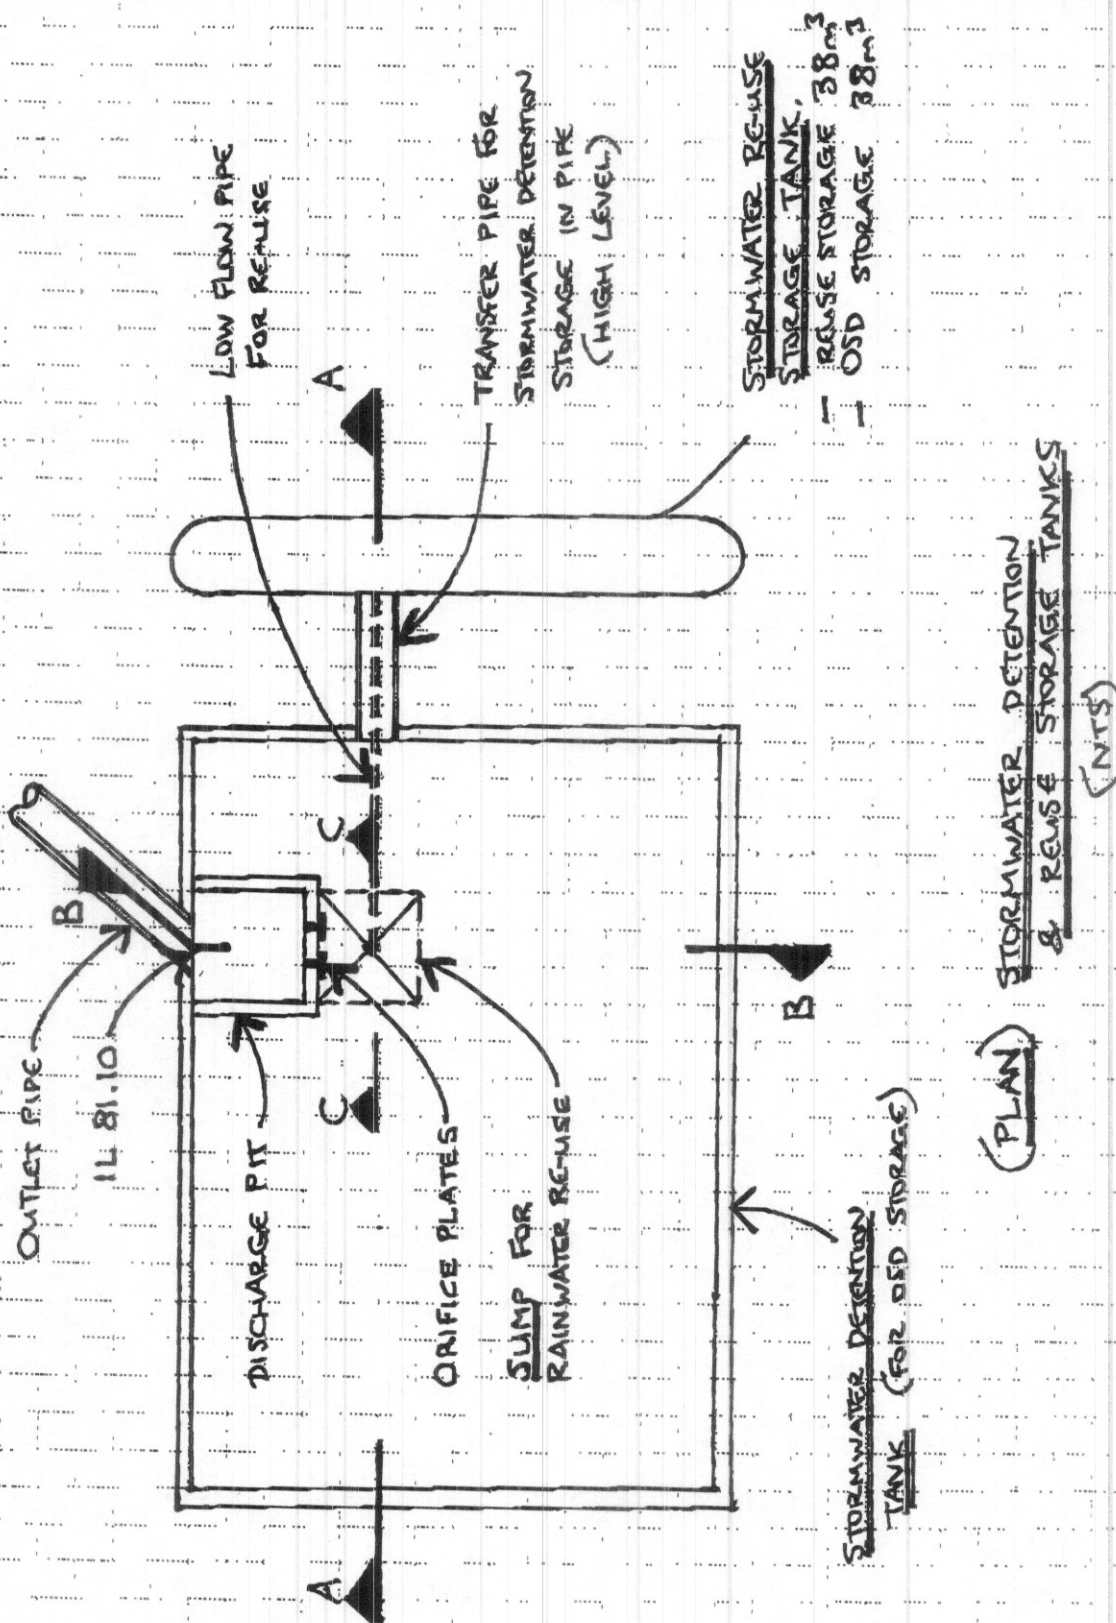

RECEIVED TIME 5. JUN. -18:14