



# SITE ANALYSIS & WASTE MANAGEMENT PLAN

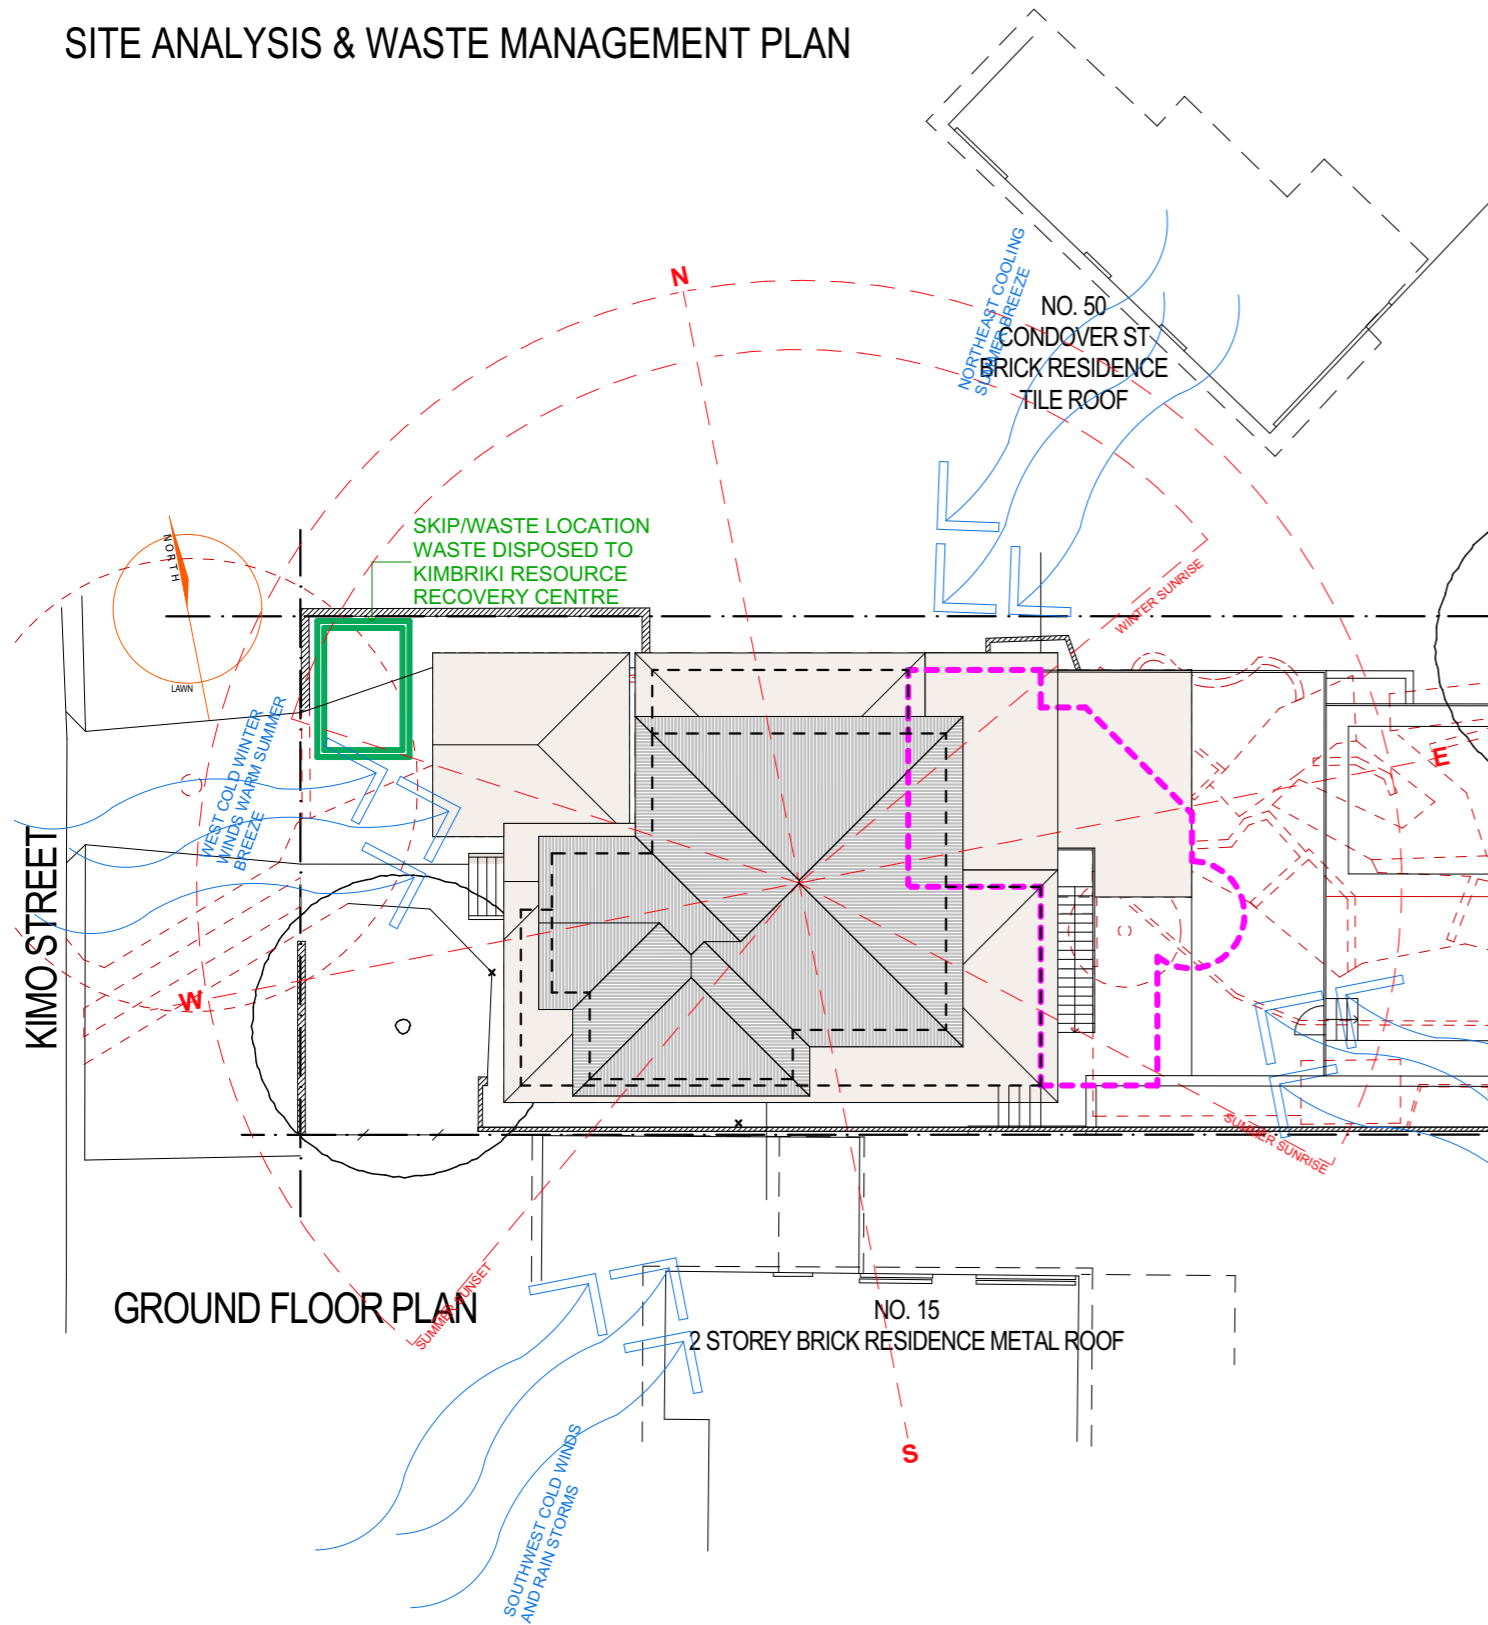

# SHADOW DIAGRAM JUNE 21st AT 9am

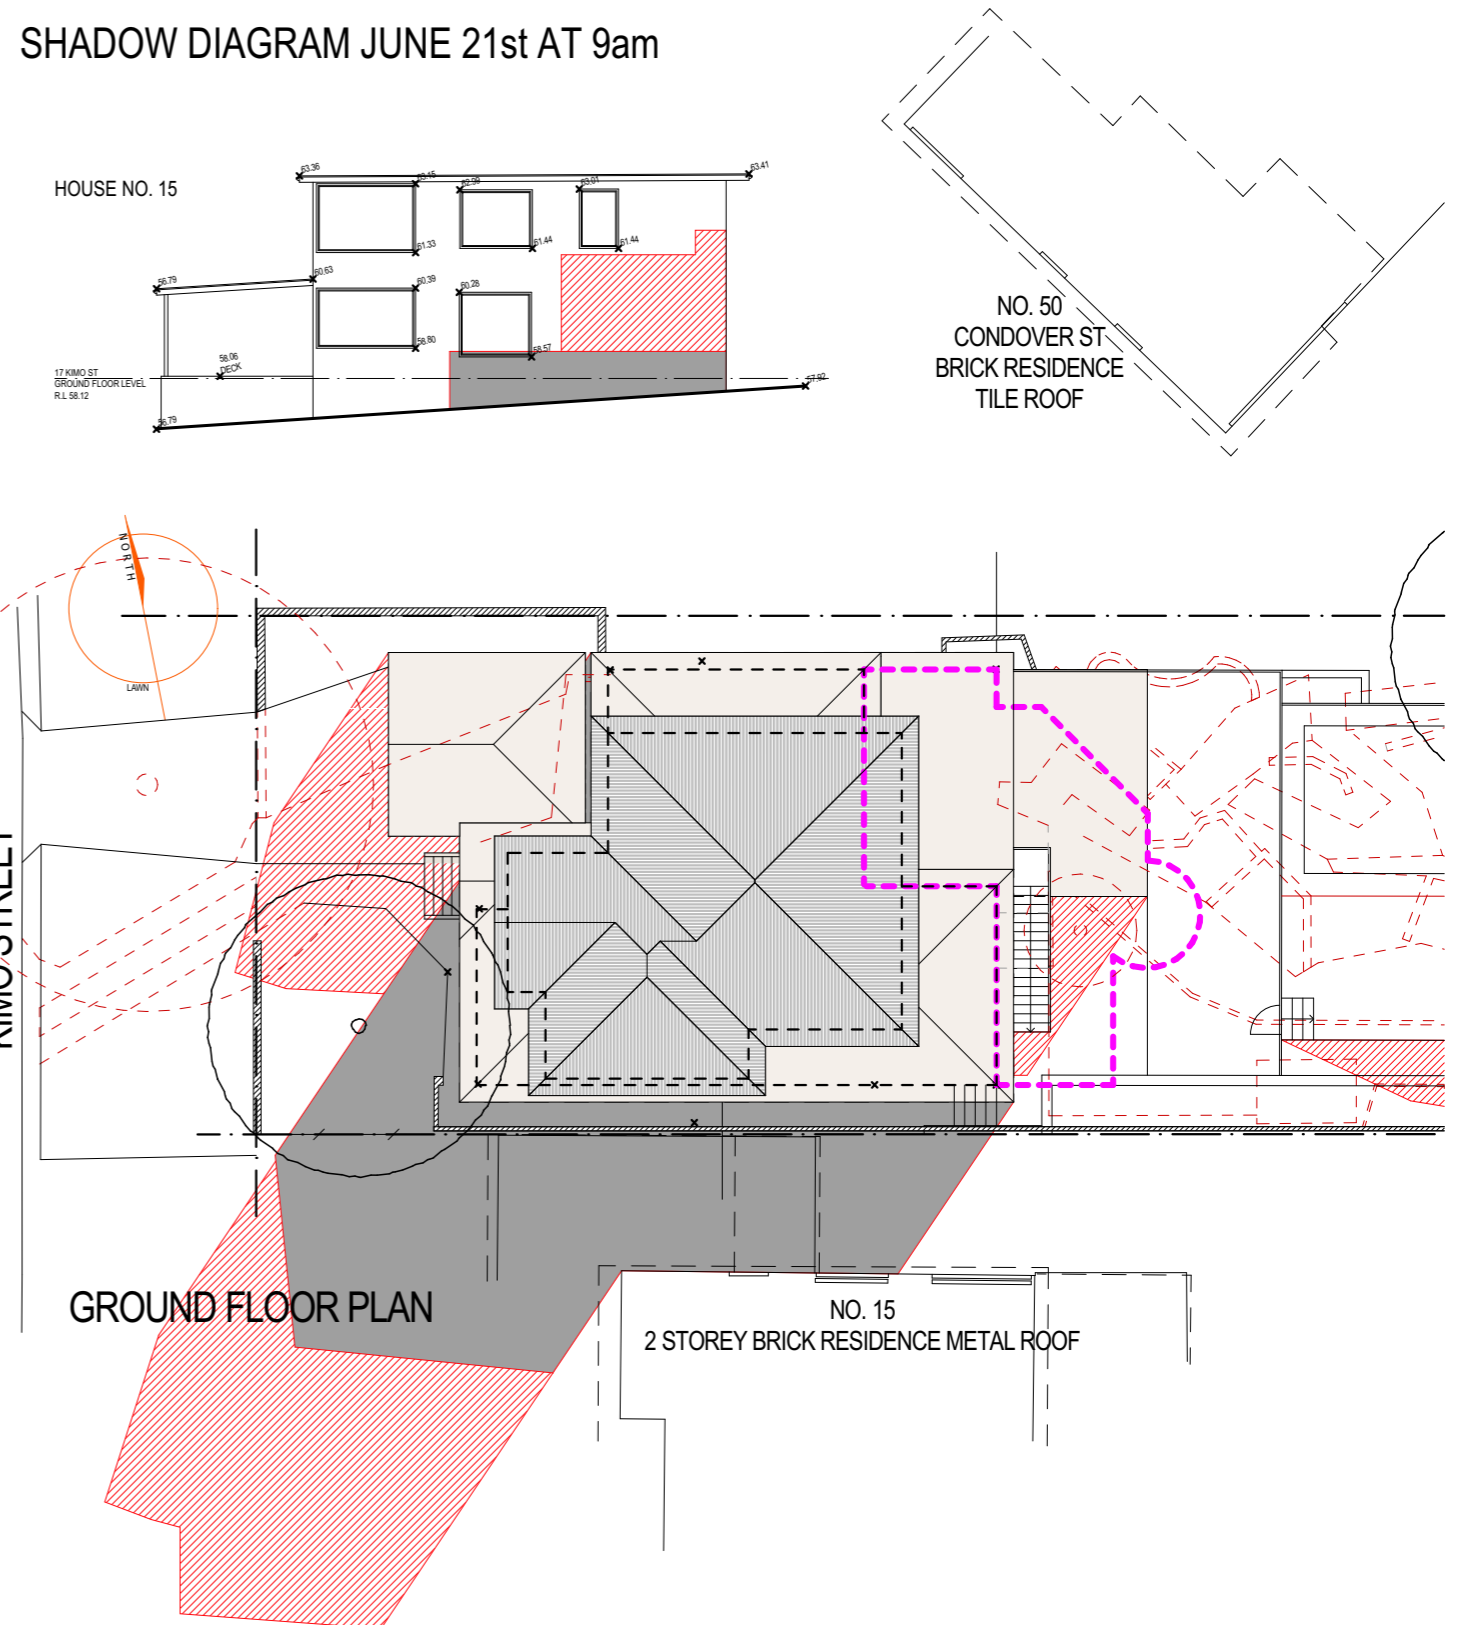

 EXISTING SHADOWS

 NEW SHADOWS



**ADD-STYLE**  
HOME ADDITIONS  
*Upstairs & On Ground Specialists*

5/319 Condamine Street, MANLY VALE 2093 (02) 9907 9055





<b>PROJECT TITLE</b>	Site Analysis & Shadow Diagrams	
17 KIMO ST, NORTH BALGOWLAH NSW 2093		

<b>DRAWING TITLE</b>	SITE ANALYSIS AND SHADOW DIAGRAMS	
<b>DATE</b>	16/01/20	
<b>SCALE</b>	<b>DRAWN</b>	<b>CHECKED</b>
1:200	GK	CW

<b>DRAWING NO.</b>	9279 DA 1
--------------------	-----------

<b>ISSUE</b>	A			
<b>NO.</b>	<b>REVISION</b>	<b>DATE</b>	<b>BY</b>	
A	FOR COUNCIL	16/01/20	GK	

# SHADOW DIAGRAM JUNE 21st AT 12pm

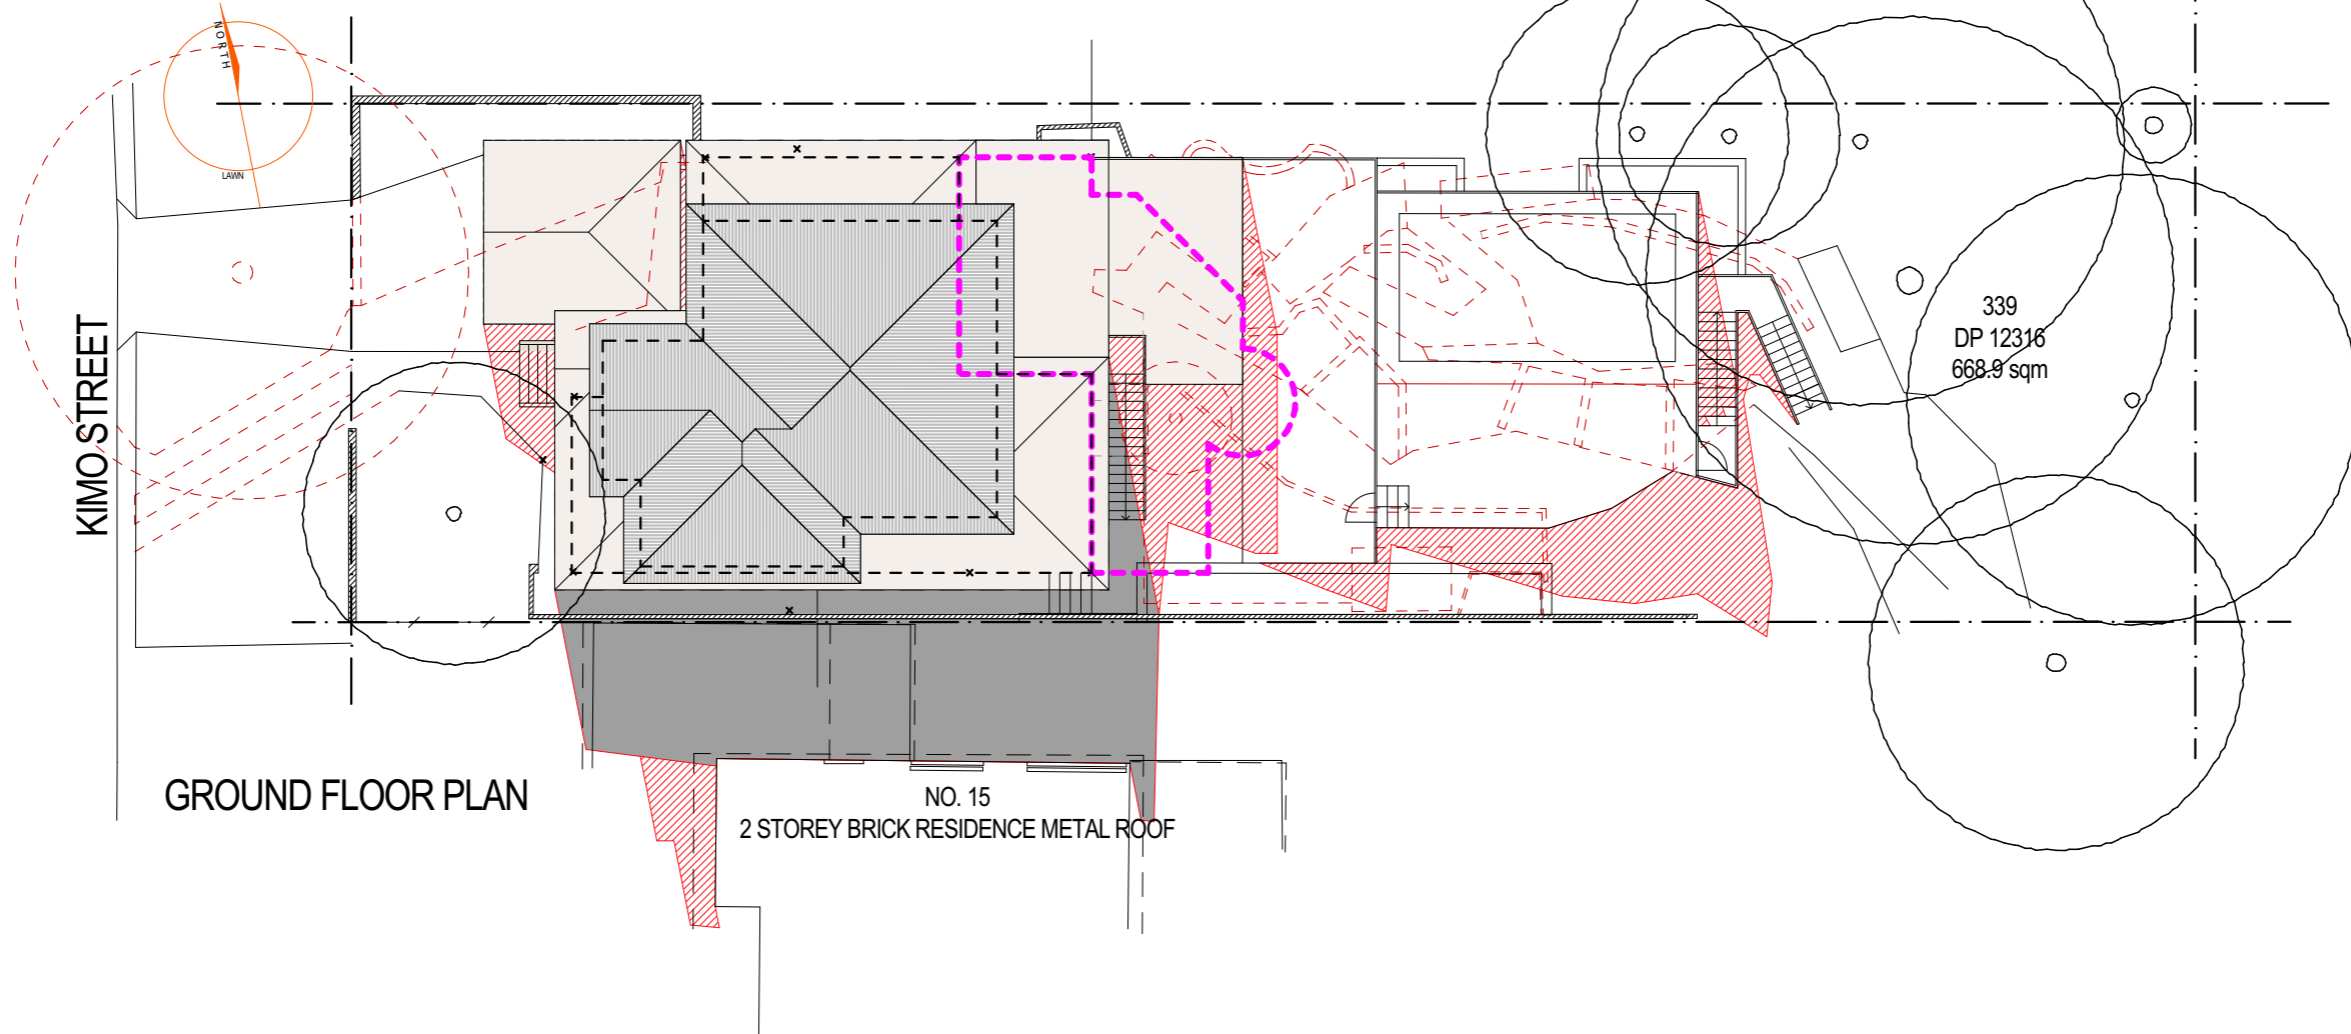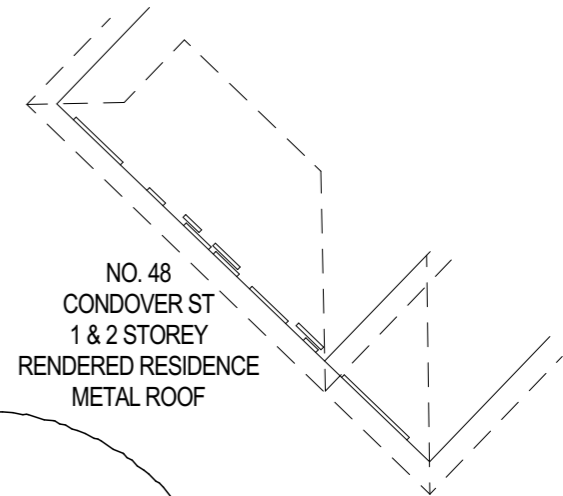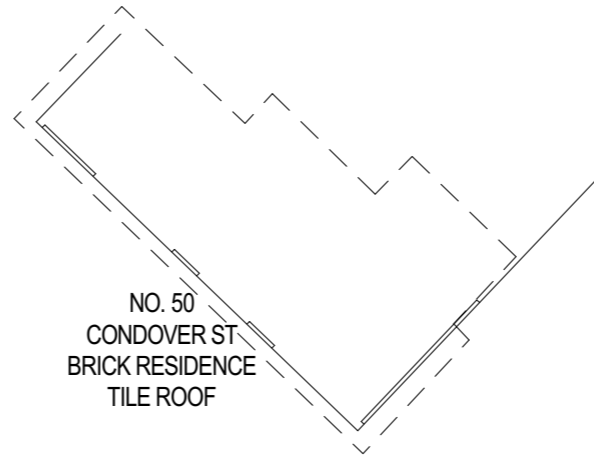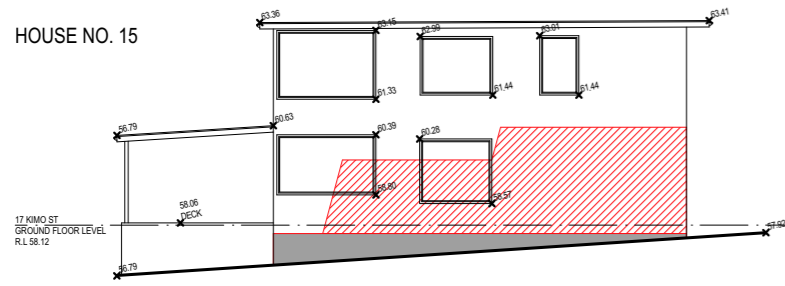

 EXISTING SHADOWS






 NEW SHADOWS

**ADD-STYLE**  
HOME ADDITIONS  
*Upstairs & On Ground Specialists*


5/319 Condamine Street, MANLY VALE 2093 (02) 9907 9055

<b>PROJECT TITLE</b> Site Analysis & Shadow Diagrams		<b>DRAWING TITLE</b> SITE ANALYSIS AND SHADOW DIAGRAMS		<b>DRAWING NO.</b> 9279 DA 1	<b>ISSUE</b> A				
17 KIMO ST, NORTH BALGOWLAH NSW 2093		<b>DATE</b> 16/01/20	<b>SCALE</b> 1:200	<b>DRAWN</b> GK	<b>CHECKED</b> CW	A	FOR COUNCIL	16/01/20	GK
<b>NO.</b>	<b>REVISION</b>	<b>DATE</b>	<b>BY</b>						

# SHADOW DIAGRAM JUNE 21st AT 3pm

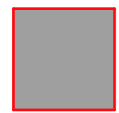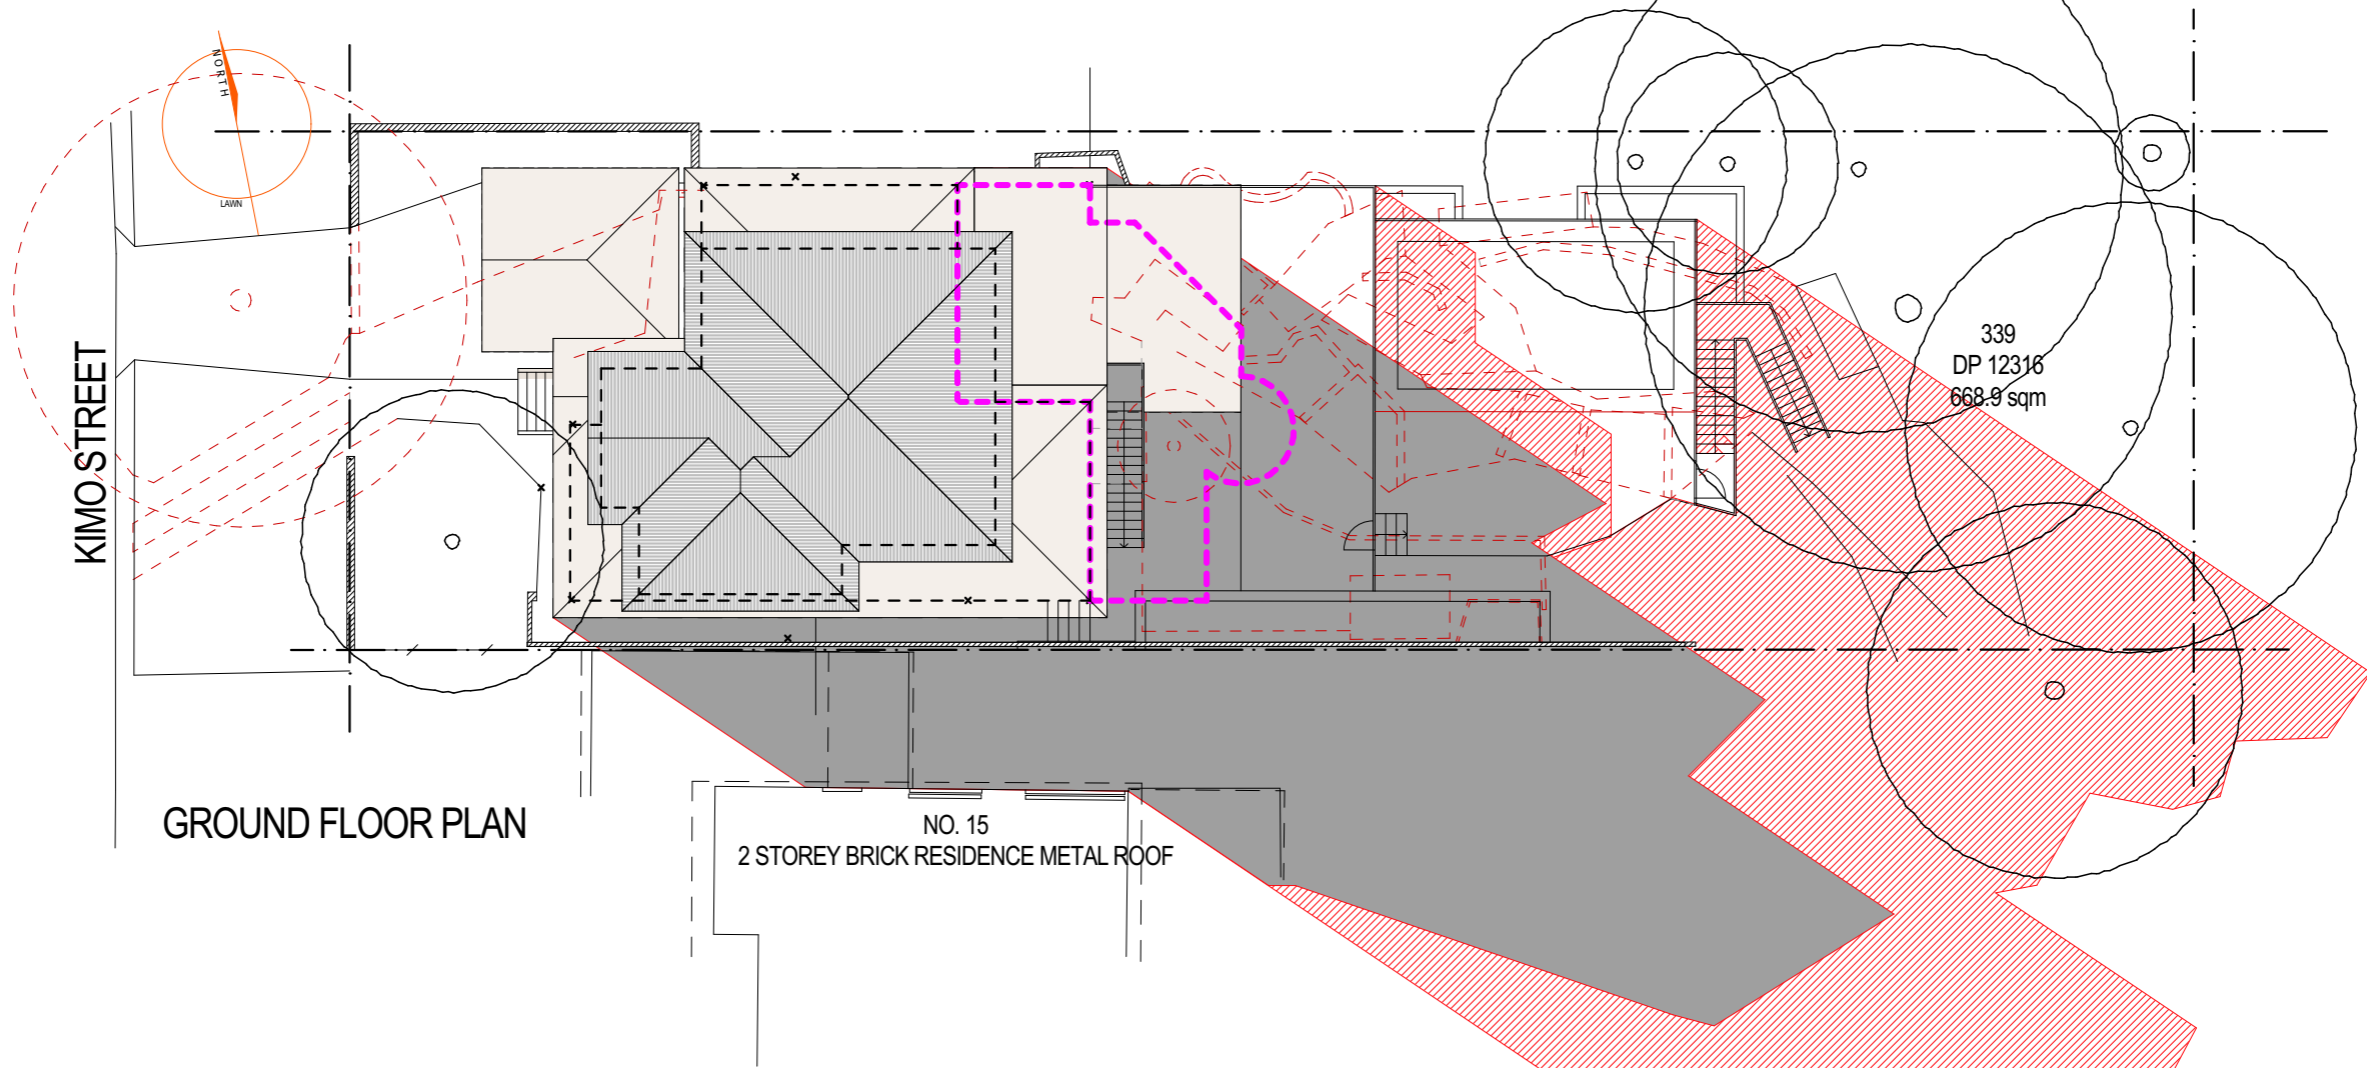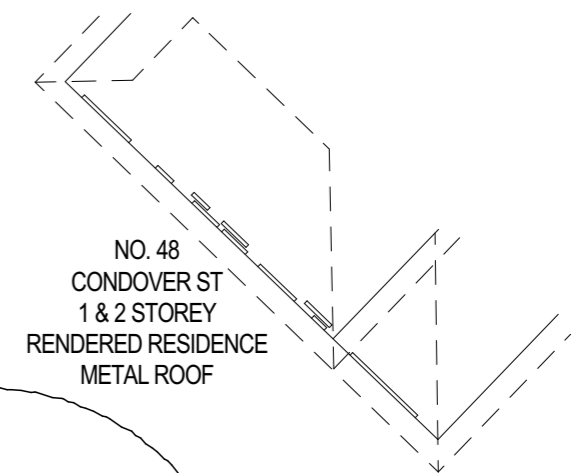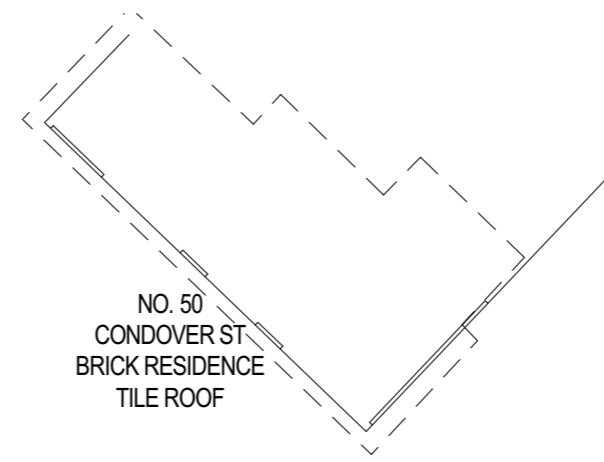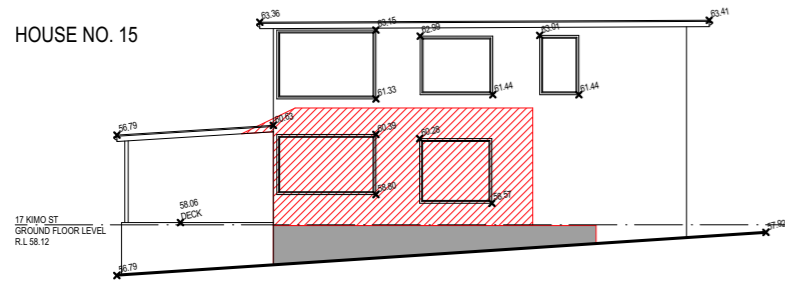

EXISTING SHADOWS

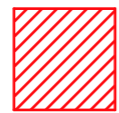

NEW SHADOWS

**ADD-STYLE**  
HOME ADDITIONS  
*Upstairs & On Ground Specialists*

5/319 Condamine Street, MANLY VALE 2093 (02) 9907 9055

<b>PROJECT TITLE</b> Site Analysis & Shadow Diagrams		<b>DRAWING TITLE</b> SITE ANALYSIS AND SHADOW DIAGRAMS		<b>DRAWING NO.</b> 9279 DA 1	<b>ISSUE</b> A				
17 KIMO ST, NORTH BALGOWLAH NSW 2093		<b>DATE</b> 16/01/20	<b>SCALE</b> 1:200	<b>DRAWN</b> GK	<b>CHECKED</b> CW	A	FOR COUNCIL	16/01/20	GK
<b>NO.</b>	<b>REVISION</b>	<b>DATE</b>	<b>BY</b>						