


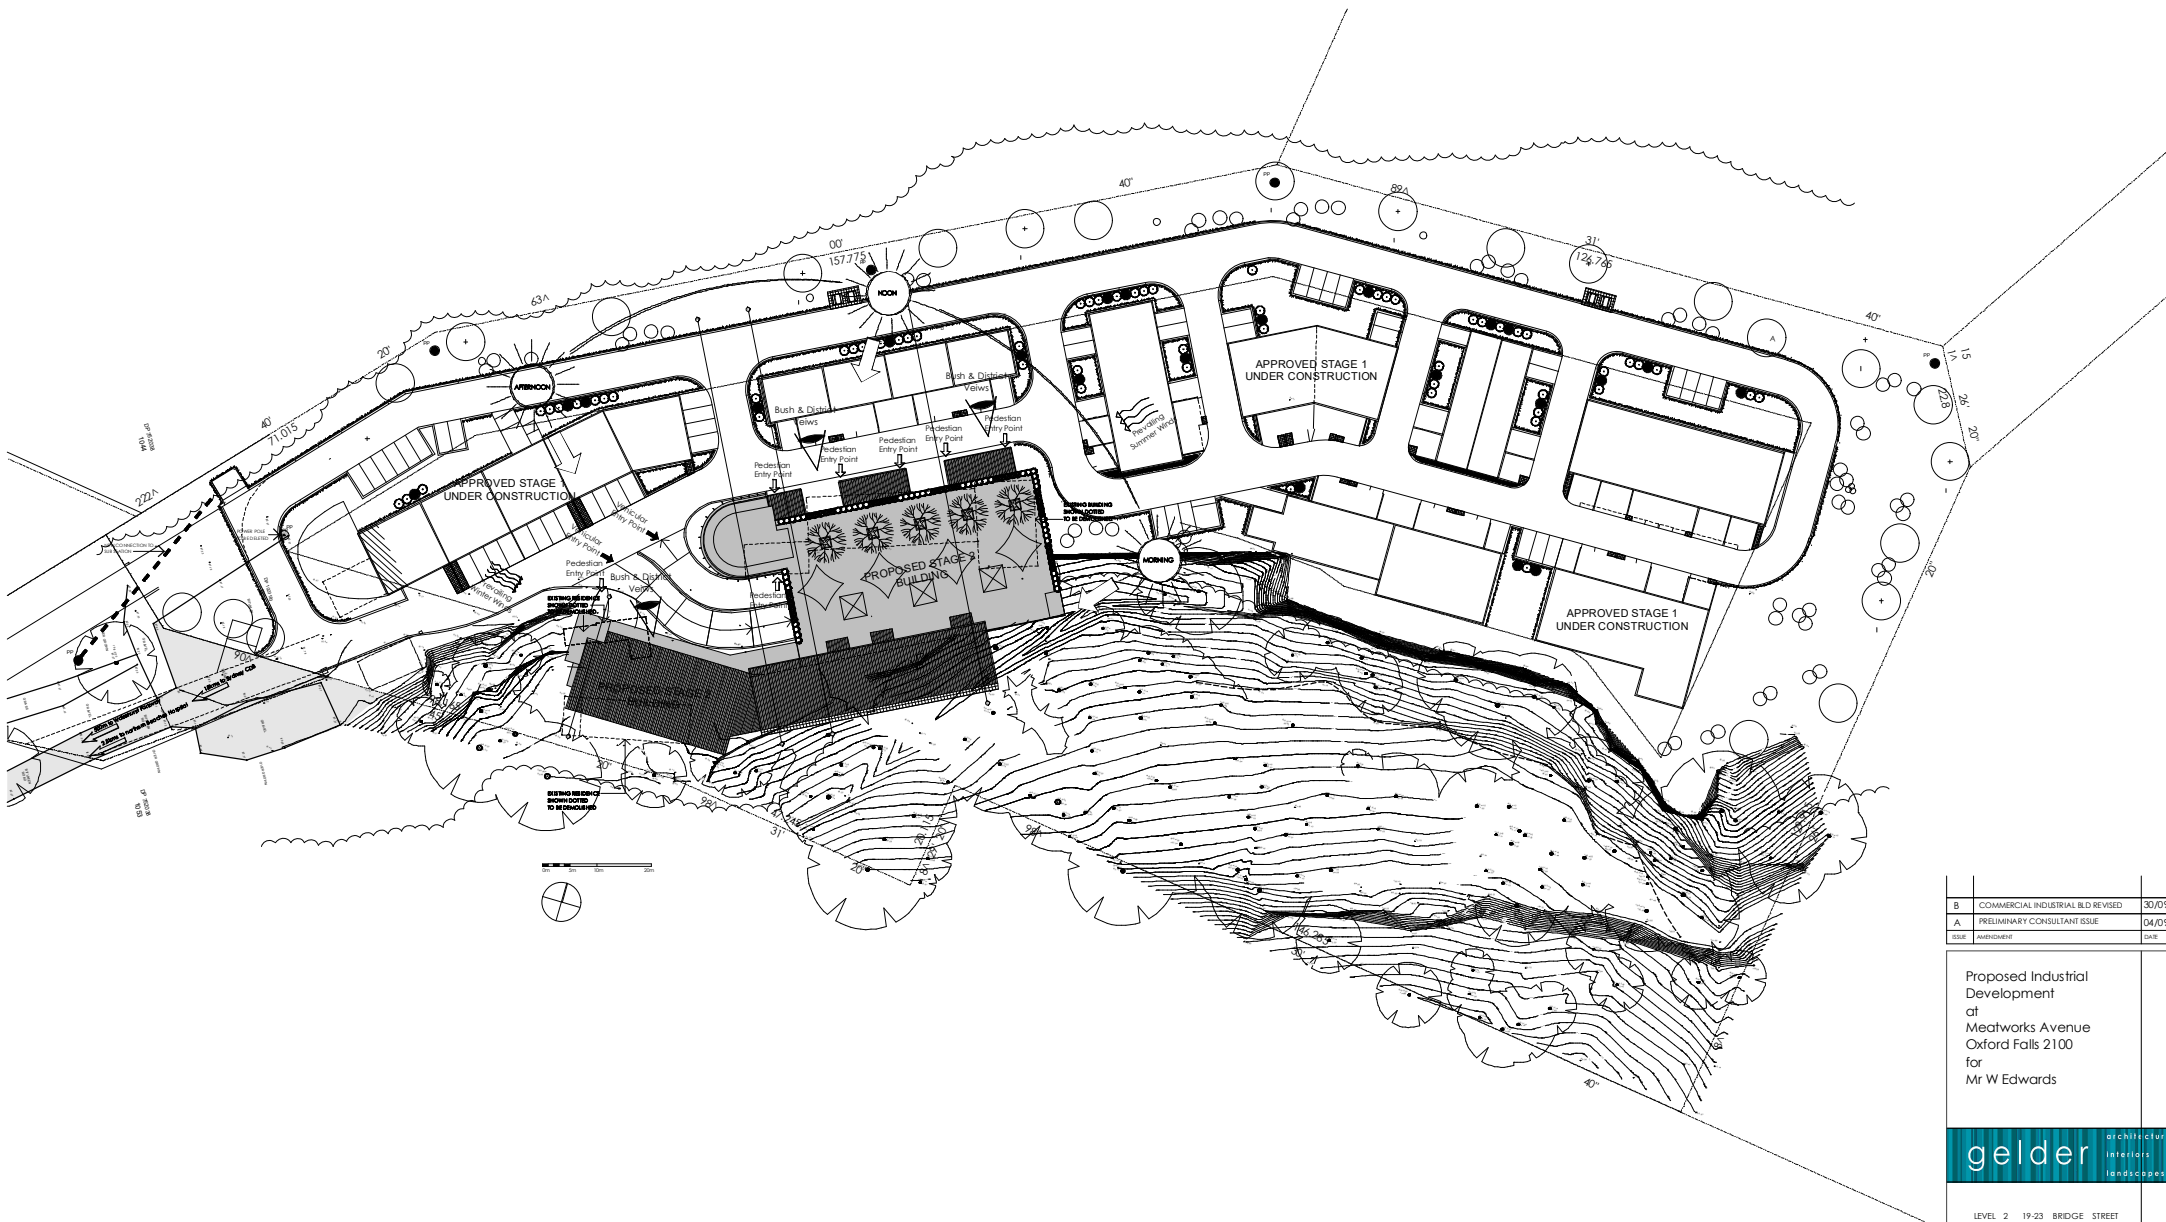

B	COMMERCIAL INDUSTRIAL BLD REVISED	30/09/19
A	PRELIMINARY CONSULTANT ISSUE	04/09/18
ISSUE	AMENDMENT	DATE

Proposed Industrial Development
at
Meatworks Avenue
Oxford Falls 2100
for
Mr W Edwards





gelder architecture
interiors
landscapes

LEVEL 2 19-23 BRIDGE STREET
PYMBLE NSW 2073 AUSTRALIA
T: (02)9440 2455 F: (02)9440 2466
E: g Gelder@tpg.com.au
mob 04 98 92 92 91

Site/Site Analysis Plan

THE PROPERTY IN THIS DRAWING, AND IN THE CONCEPTS REMAIN WITH AREA 2 DESIGN BRANDING AS GELDER. ANY UNAUTHORIZED USE OF THIS DRAWING, AS TO THE WHOLE OR PART, MAY BE PROSECUTED UNDER THE COMMONWEALTH CRIMINAL ACT 1914 (CRA) FOR DAMAGES, CONSEQUENTIAL DAMAGES OR DAMAGES ARISING FROM UNAUTHORIZED OR UNAUTHORIZED USE SHALL NOT BEHOLD AREA 2 DESIGN/BRANDING AS GELDER OR ITS ASSOCIATED COMPANIES LIABLE.

Date: Jan 2005	Project No: 823	Drawn By: DA00	Checked By: B
Scale: 1:100			
Date Printed: 15-Oct-19			

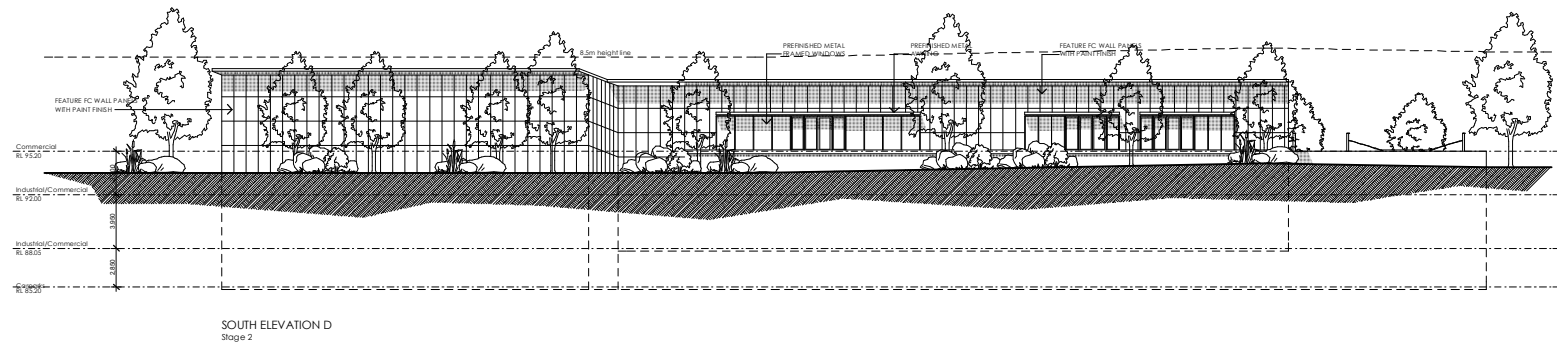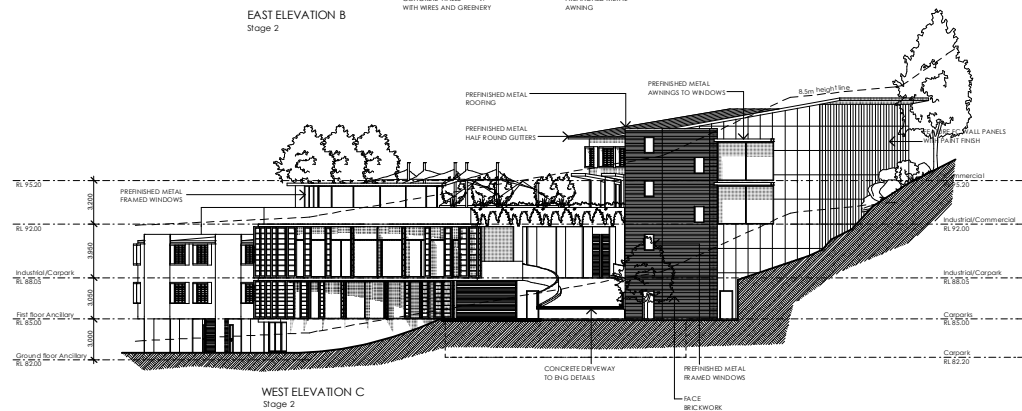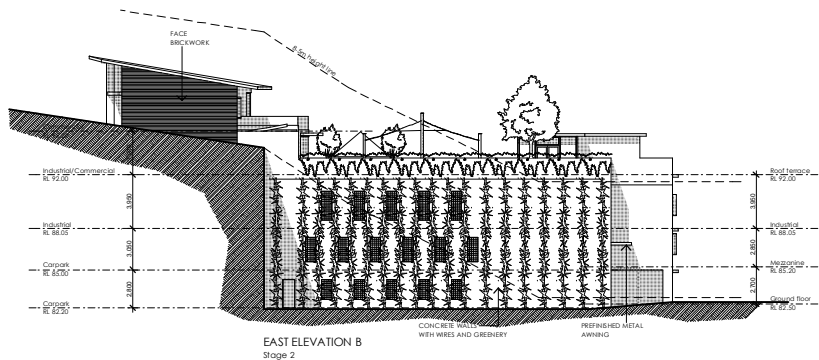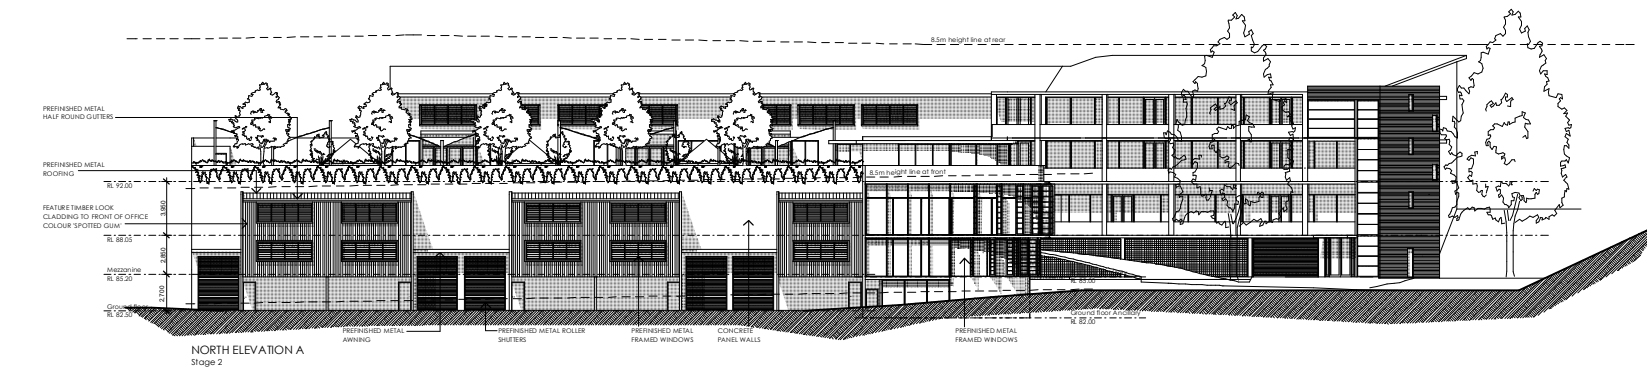

C	ELEVATIONS UPDATED AS PER PLANS	30/09/19
B	UPDATED CONSULTANT ISSUE	26/08/19
A	PRELIMINARY CONSULTANT ISSUE	04/09/18
ISSUE	AMENDMENT	DATE

Proposed Industrial Development
at
Meatworks Avenue
Oxford Falls 2100
for
Mr W Edwards




architecture
gelder
interiors
landscapes

LEVEL 2 19-23 BRIDGE STREET
PYMBLE NSW 2073 AUSTRALIA
T: (02) 9440 2455
E: info@gelder.com.au
000 00 000 0000

Elevations

THE PROPERTY IN THIS DRAWING AND IN THE
CONCEPTS REMAIN WITH AREA 2 DESIGN
BRADING AS GEORGE. ANY UNAUTHORIZED USE
OF THIS DRAWING, AS TO THE WHOLE OR PART
MAY BECOME THE USER LIABLE TO AN ACTION
FOR DAMAGES. CONSEQUENTIAL EVENTS OR
DAMAGES ARISING FROM UNAUTHORIZED OR
UNAUTHORIZED USE SHALL NOT BECOME AREA 2
DESIGN TRADING AS GEORGE OR ITS
ASSOCIATED COMPANIES LIABLE.

Date: Jan 2005	Project No: 823	AMEND
Scale: 1:100	Drawing No:	
Date Printed: 15 Oct 19	DA06	C

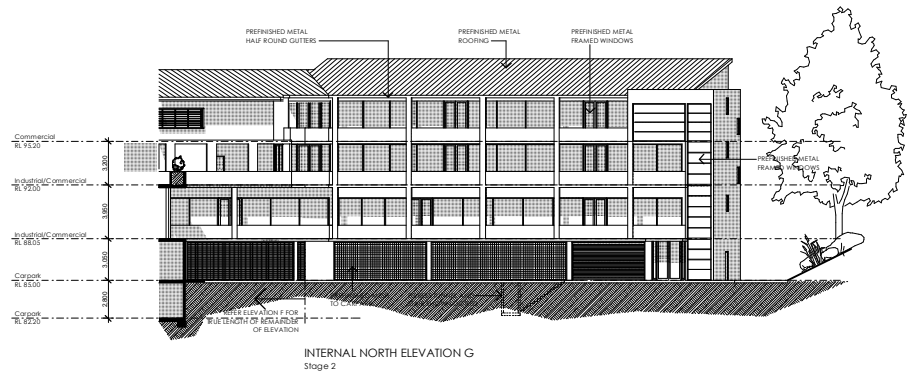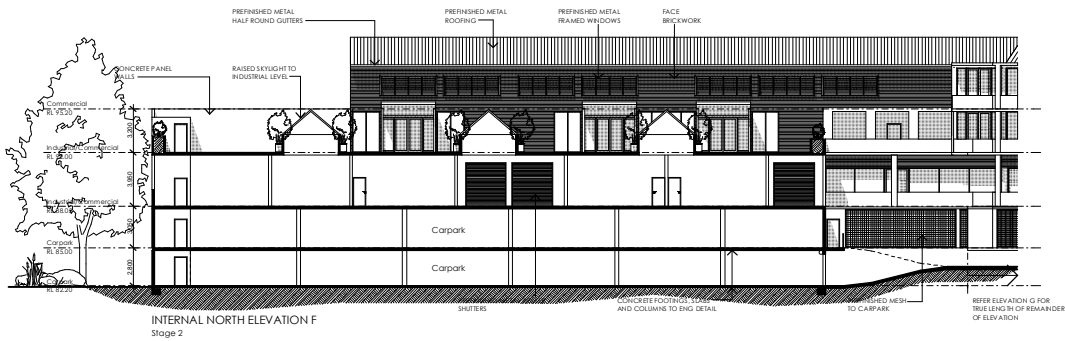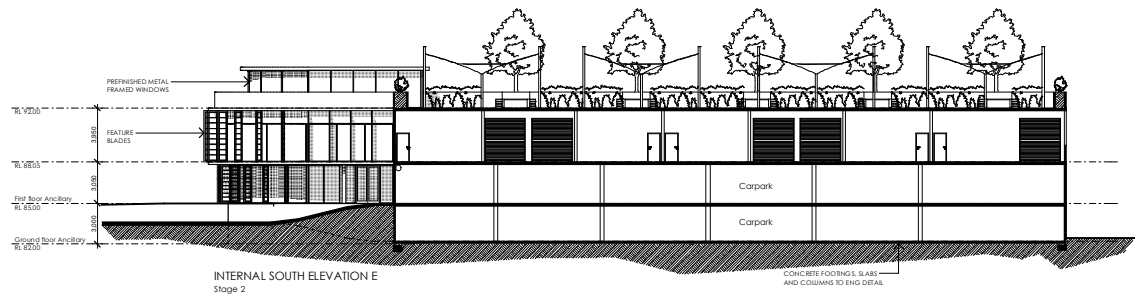

C	ELEVATIONS UPDATED AS PER PLAN	30/09/19
B	UPDATED CONSULTANT ISSUE	26/08/19
A	PRELIMINARY CONSULTANT ISSUE	04/09/18
ISSUE	AMENDMENT	DATE

Proposed Industrial
Development
at
Meatworks Avenue
Oxford Falls 2100
for
Mr W Edwards

architecture
gelder interiors
landscapes

LEVEL 2 - 19-23 BRIDGE STREET
PYMBLE NSW 2073 AUSTRALIA
T: (02) 9440 2455
E: info@gelder.com.au
0800 68 68 68

Elevations

THE PROPERTY IN THE DRAWING AND IN THE
CONCEPTS REMAIN WITH AREA 2 DESIGN
BRADING AS GELDER. ANY UNAUTHORIZED USE
OF THIS DRAWING, AS TO THE WHOLE OR PART
MAY BECOME THE USER'S RESPONSIBILITY
FOR DAMAGES, CONSEQUENTIAL EVENTS OR
DAMAGES ARISING FROM UNAUTHORIZED OR
UNAUTHORIZED USE SHALL NOT BECOME AREA 2
DESIGN/BRADING AS GELDER OR ITS
ASSOCIATED COMPANIES LIABLE.

Date: Jan 2005	Project No: 823	ANDED
Scale: 1 : 100	Drawing No: DA07	C
Date Printed: 15 Oct 19		