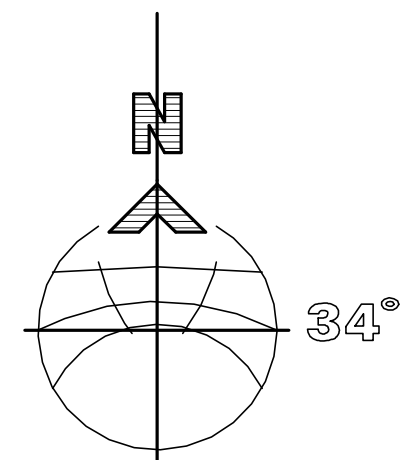
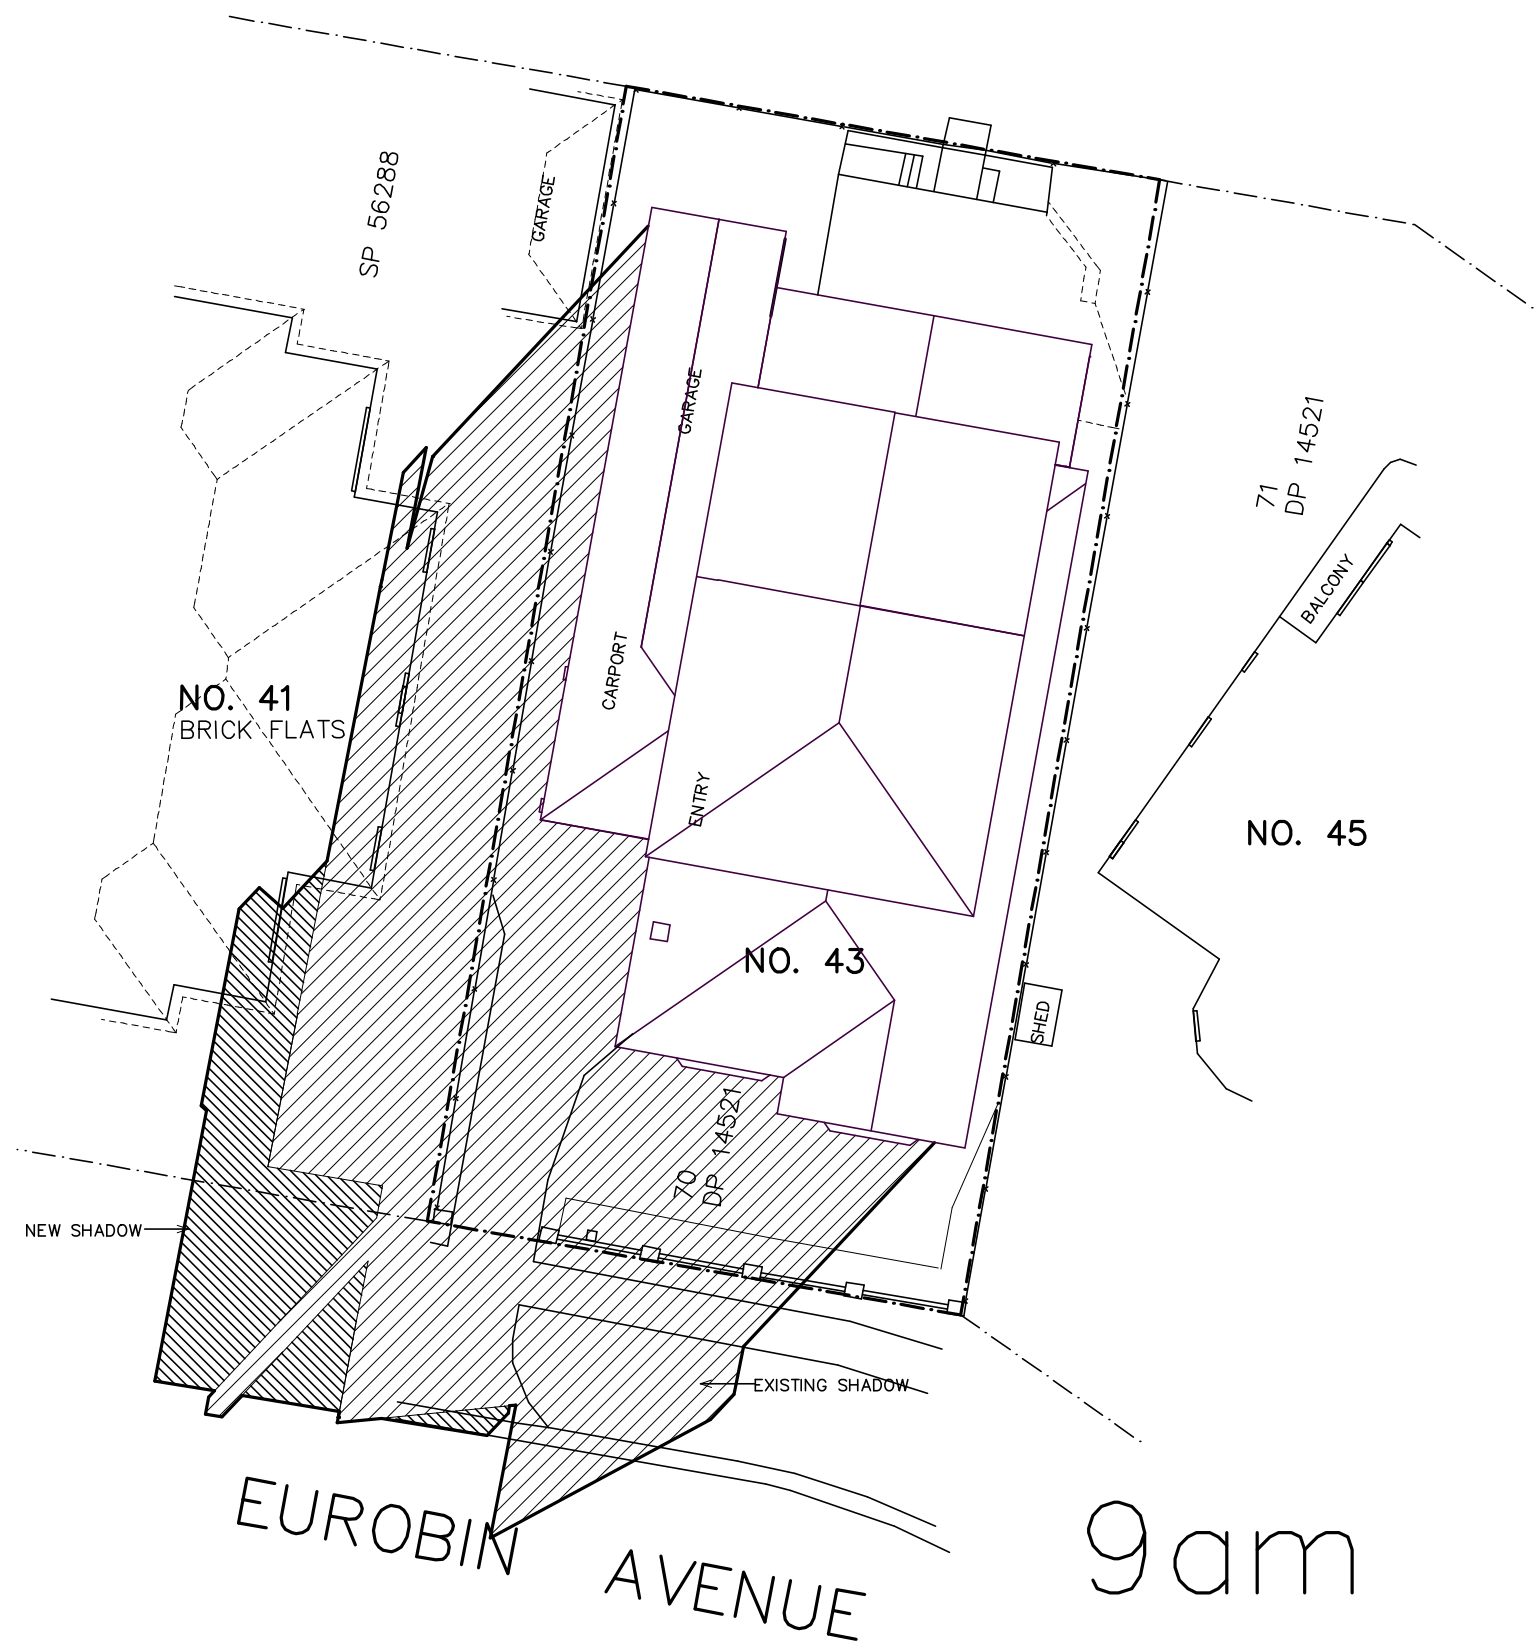


Project: ALTERATIONS & ADDITIONS

Job. No. 637/19

for: P. & G. Green
at: 43 Eurobin Ave, Manly

Title: JUNE 21
SHADOW DIAGRAMS

Scale: 1:200

Revision:



Date: AUG 2019

Drawn: D.R.

DUFFY REGAN DESIGN
121 Soldiers Ave., Freshwater NSW 2096

Tel. & Fax: (02) 9905 6009
Mobile: 0416 037 847
Email: duffyregandesign@primus.com.au

Drawing No. DA-09

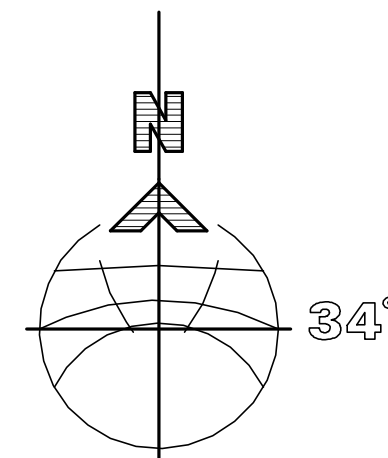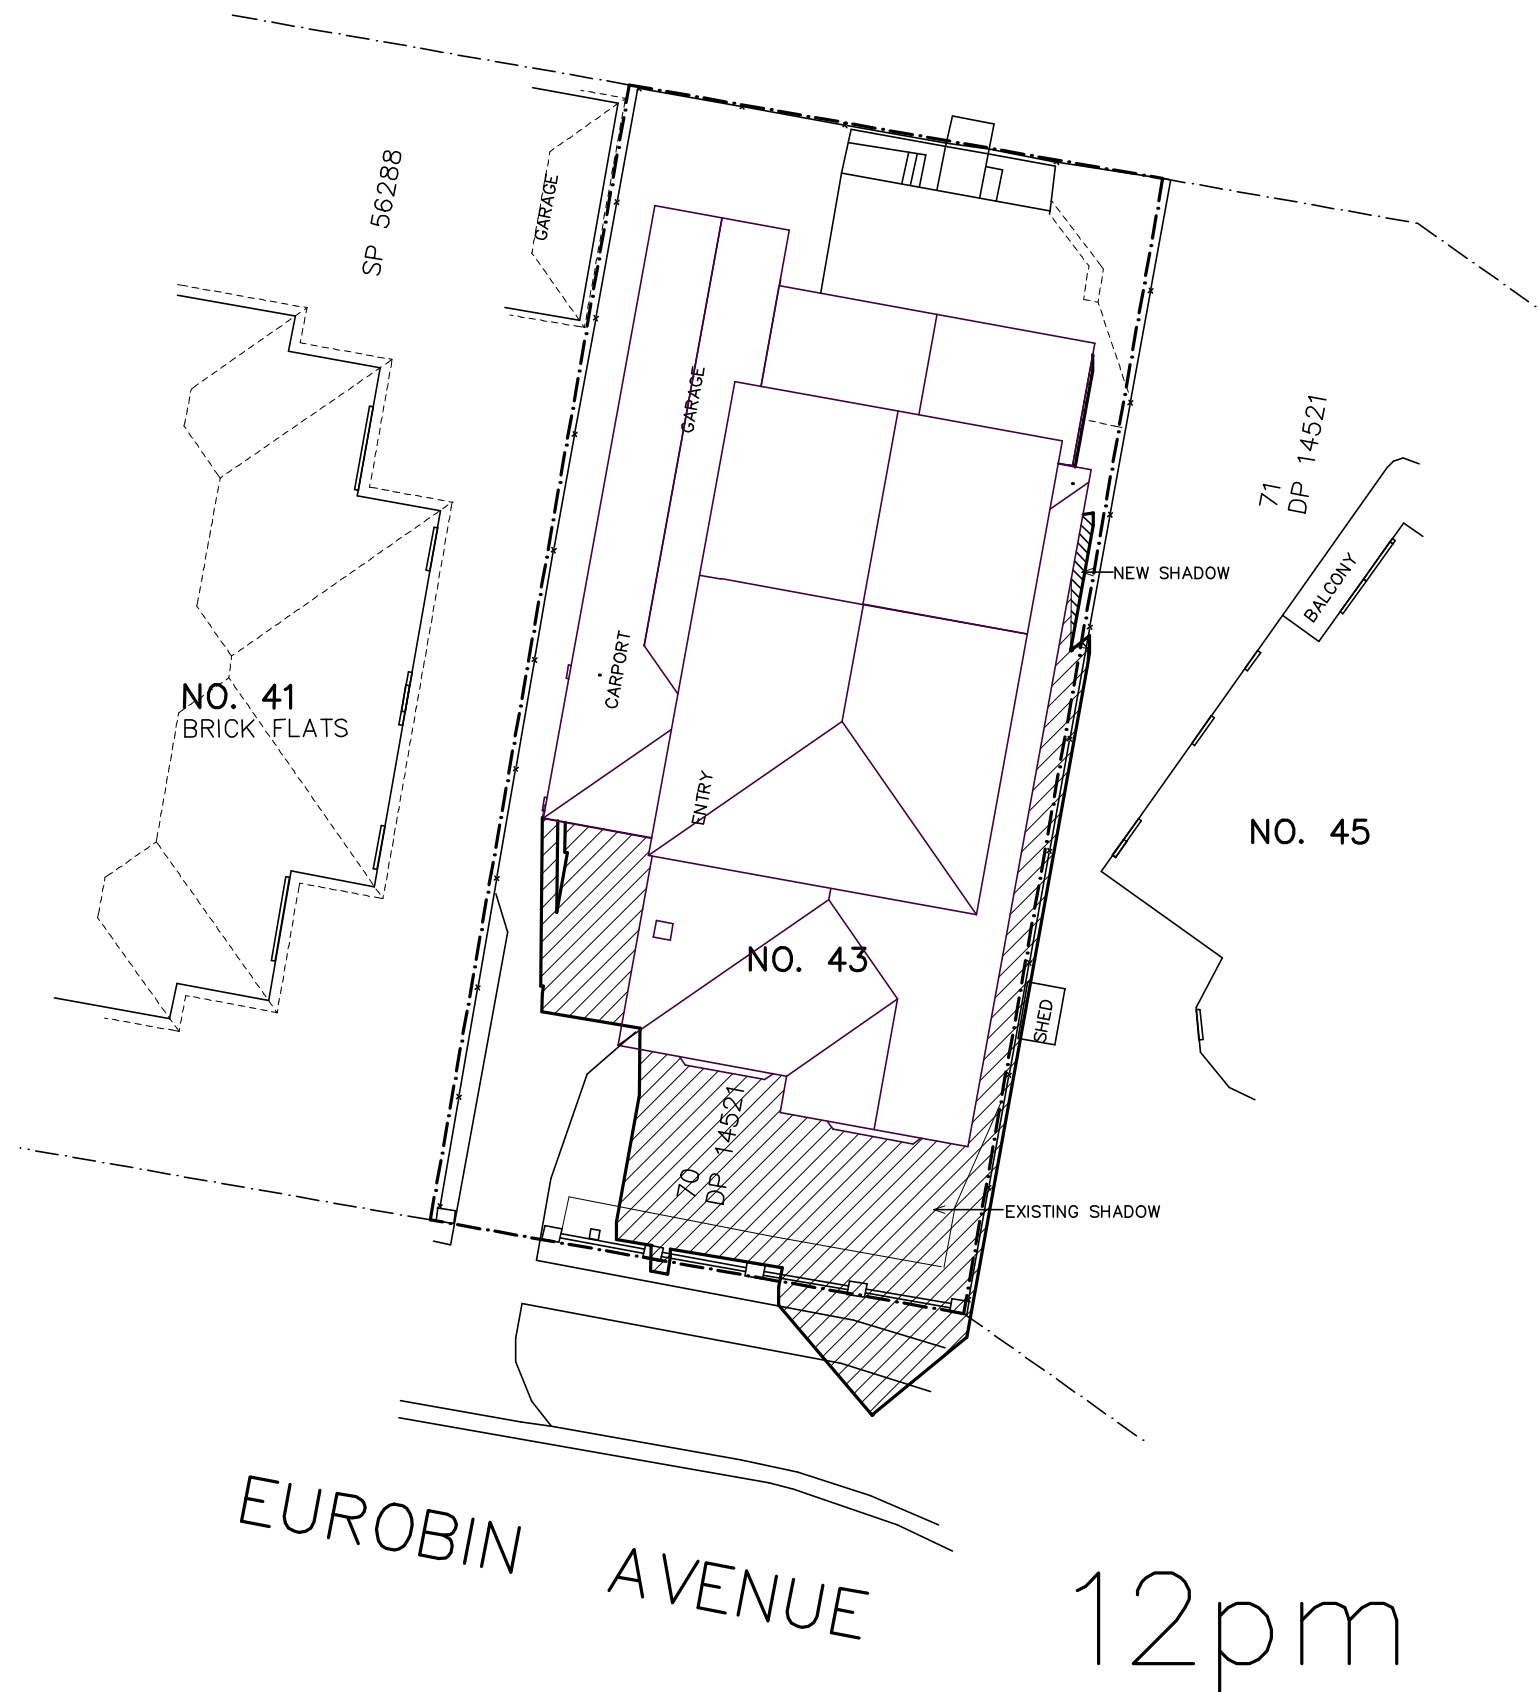

 EXISTING SHADOW FROM SUBJECT PROPERTY
 NEW SHADOW FROM SUBJECT PROPERTY

Project: ALTERATIONS & ADDITIONS

Job. No. 637/19

for: P. & G. Green
at: 43 Eurobin Ave, Manly

Title: JUNE 21
SHADOW DIAGRAMS

Scale: 1:200

Revision:



Date: AUG 2019

Drawn: D.R.

DUFFY REGAN DESIGN
121 Soldiers Ave., Freshwater NSW 2096

Tel. & Fax: (02) 9905 6009
Mobile: 0416 037 847
Email: duffyregandesign@primus.com.au

Drawing No. DA-10

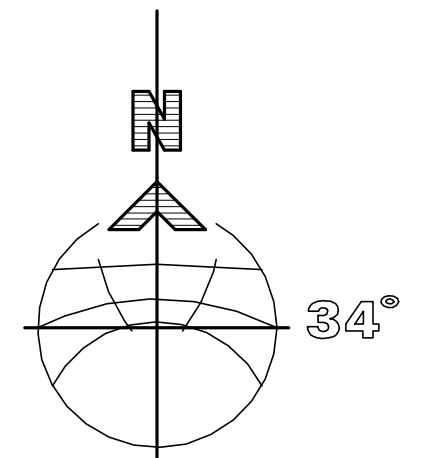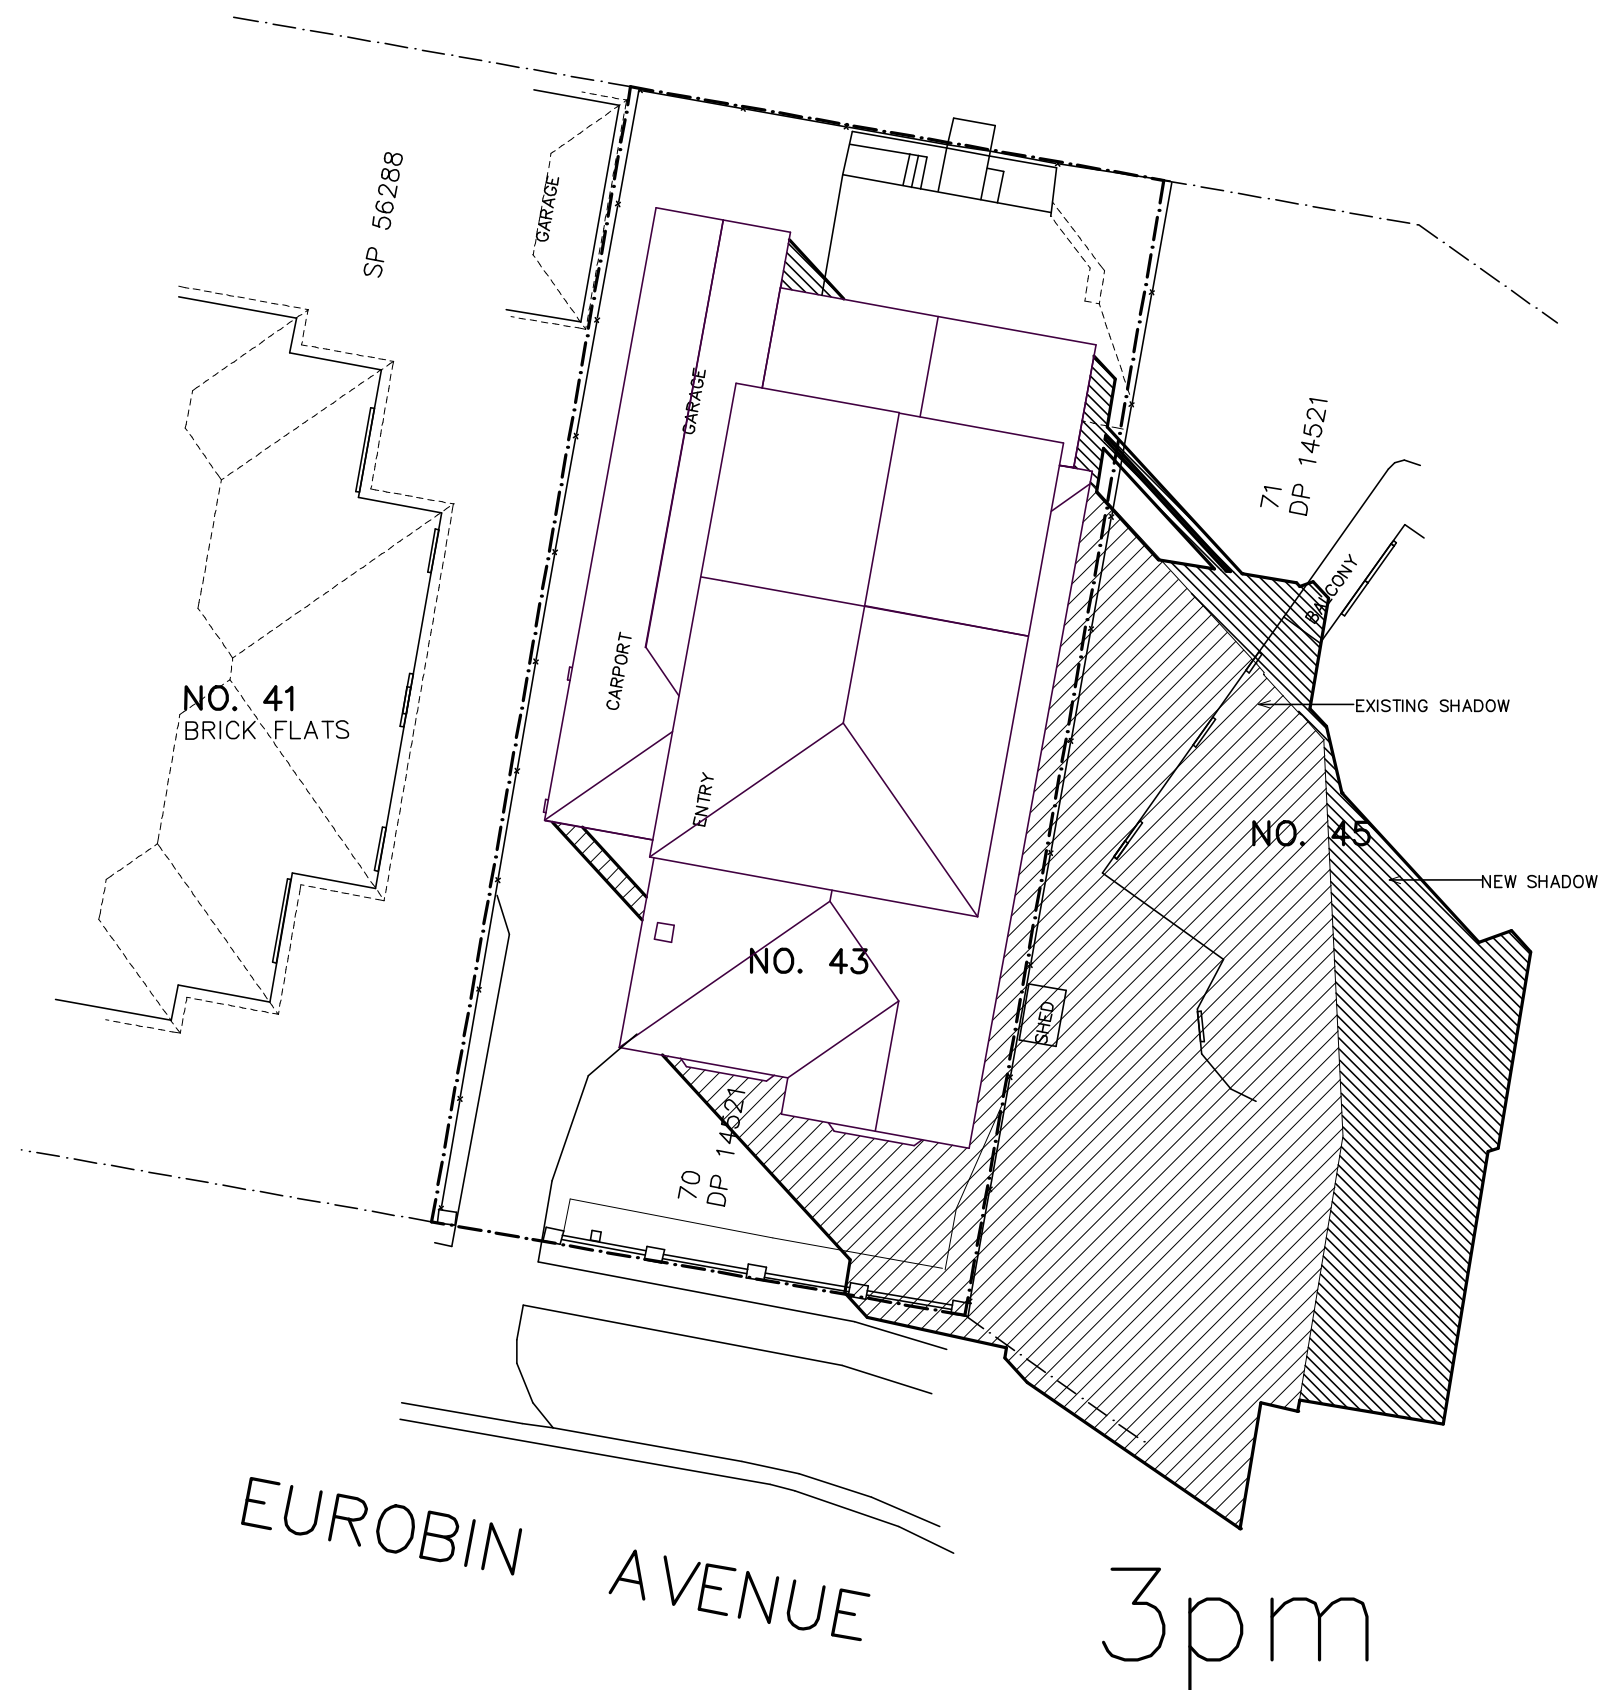

Project: ALTERATIONS & ADDITIONS

Job. No. 637/19

for: P. & G. Green
at: 43 Eurobin Ave, Manly

Title: JUNE 21
SHADOW DIAGRAMS

Scale: 1:200

Revision:

Date: AUG 2019

Drawn: D.R.

DUFFY REGAN DESIGN
121 Soldiers Ave., Freshwater NSW 2096

Tel. & Fax: (02) 9905 6009
Mobile: 0416 037 847
Email: duffyregandesign@primus.com.au

Drawing No. DA-11

