




ELEVATIONS TABLE					
No.	MIN. (m)	MAX. (m)	COLOUR	AREA (m2)	VOL (m3)
1	-1.00	-0.80	Red	0.4	0.0
2	-0.80	-0.60	Orange	20.5	1.7
3	-0.60	-0.40	Yellow	116.2	12.6
4	-0.40	-0.20	Light Green	545.4	83.2
5	-0.20	0.00	Green	494.9	185.3
6	0.00	0.20	Light Blue	760.3	289.5
7	0.20	0.40	Blue	462.6	182.6
8	0.40	0.60	Dark Blue	383.6	96.6
9	0.60	0.80	Very Dark Blue	242.1	34.6
10	0.80	1.00	Purple	62.7	3.0



AUSTRALIAN HEIGHT DATUM

NOT FOR CONSTRUCTION

S2 FOR INFORMATION

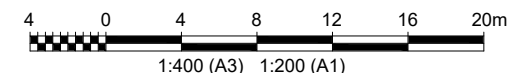

REV	DATE	DESCRIPTION	BY	CHK	APP
C	12.06.2021	ISSUED FOR INFORMATION	VD	TM	-
A	02.02.2020	ISSUED FOR INFORMATION	E.OZ	TM	-

REVISIONS

CLIENT

MANLY GOLF CLUB

PROJECT


MANLY GOLF CLUB
MAINTENANCE FACILITY
RENEWAL

TITLE


BUILDING FLOOR AND PAVEMENT
CUT AND FILL PLAN

DRAWN E.OZ	COORD. SYSTEM MGA ZONE 56	DATUM AH/D	DATE 06.02.2021
SCALE AT A1	REF. PA1966-RHD-00-M3-WA-CIVIL MODEL		

DRAWING No. PA1966-RHD-00-C-1010	REVISION C
-------------------------------------	---------------

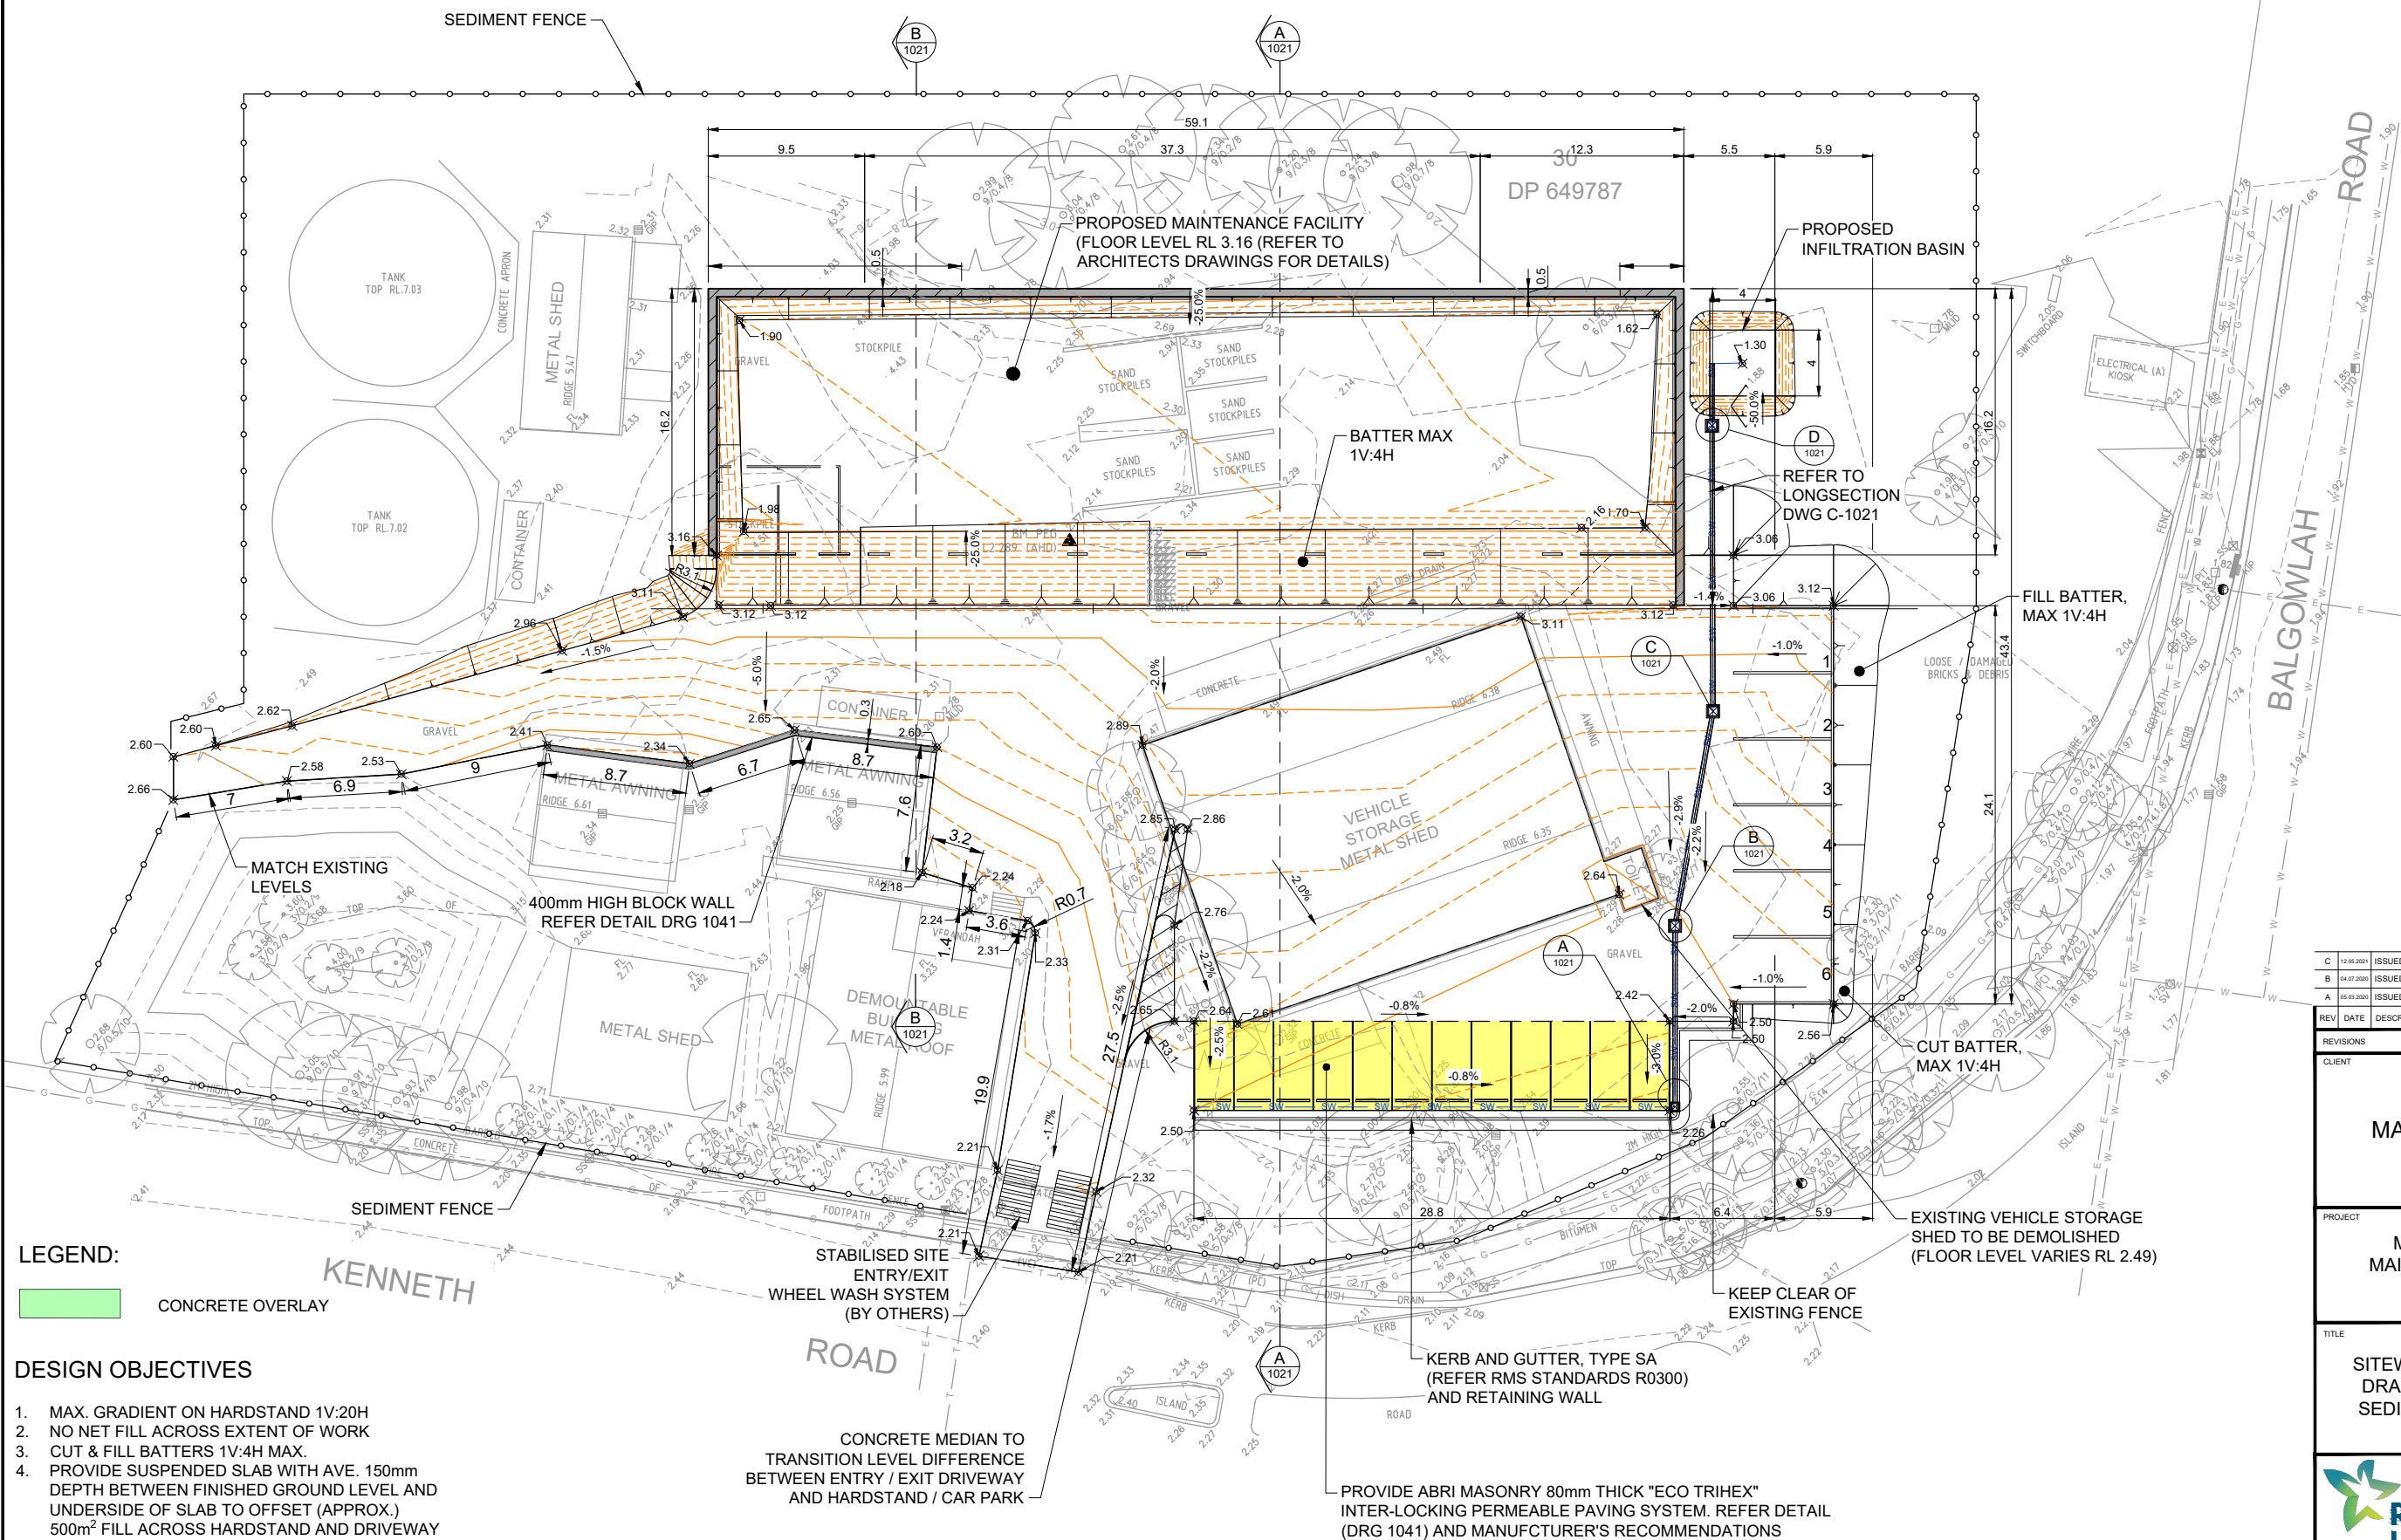

LEGEND:

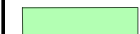 CONCRETE OVERLAY

DESIGN OBJECTIVES


1. MAX. GRADIENT ON HARDSTAND 1V:20H
2. NO NET FILL ACROSS EXTENT OF WORK
3. CUT & FILL BATTERS 1V:4H MAX.
4. PROVIDE SUSPENDED SLAB WITH AVE. 150mm DEPTH BETWEEN FINISHED GROUND LEVEL AND UNDERSIDE OF SLAB TO OFFSET (APPROX.) 500m² FILL ACROSS HARDSTAND AND DRIVEWAY



AUSTRALIAN HEIGHT DATUM

NOT FOR CONSTRUCTION

S2 FOR INFORMATION

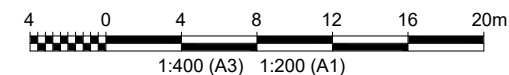

C	12.05.2021	ISSUED FOR INFORMATION	VD	TM	-
B	04.07.2020	ISSUED FOR INFORMATION	BAM	TM	-
A	05.03.2020	ISSUED FOR INFORMATION	EOZ	TM	-

REV	DATE	DESCRIPTION	BY	CHK	APP
-----	------	-------------	----	-----	-----

REVISIONS

CLIENT

MANLY GOLF CLUB

PROJECT

MANLY GOLF CLUB
MAINTENANCE FACILITY
RENEWAL

TITLE


SITWORKS, STORMWATER
DRAINAGE, EROSION AND
SEDIMENT CONTROL PLAN

DRAWN EOZ	COORD. SYSTEM MGA ZONE 56	DATUM AHJD	DATE 06.02.2021
SCALE AT A1 AS SHOWN	REF. PA1966-RHD-00-M3-WA-CIVIL MODEL		

DRAWING No. PA1966-RHD-00-C-1020	REVISION C
-------------------------------------	---------------


NOTES

1. STORMWATER LONG SECTION HAS A 5 TIMES VERTICAL EXAGGERATION.
2. ALL PITS TO BE PRE-CAST 450sq. CONCRETE WITH CLASS 'D' GRATED COVERS U.N.O.

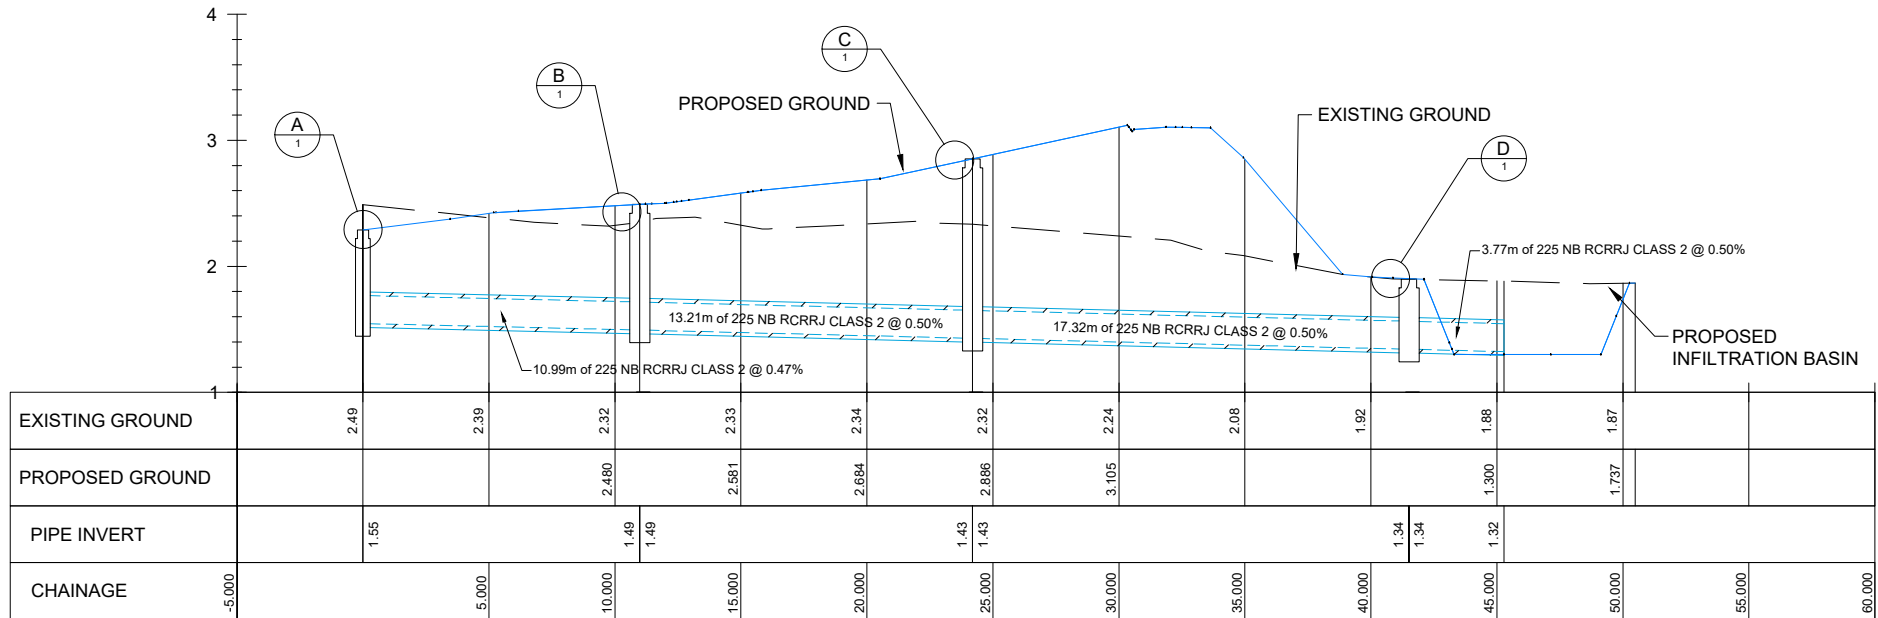

STORMWATER LONG SECTION-LINE 1


1:150

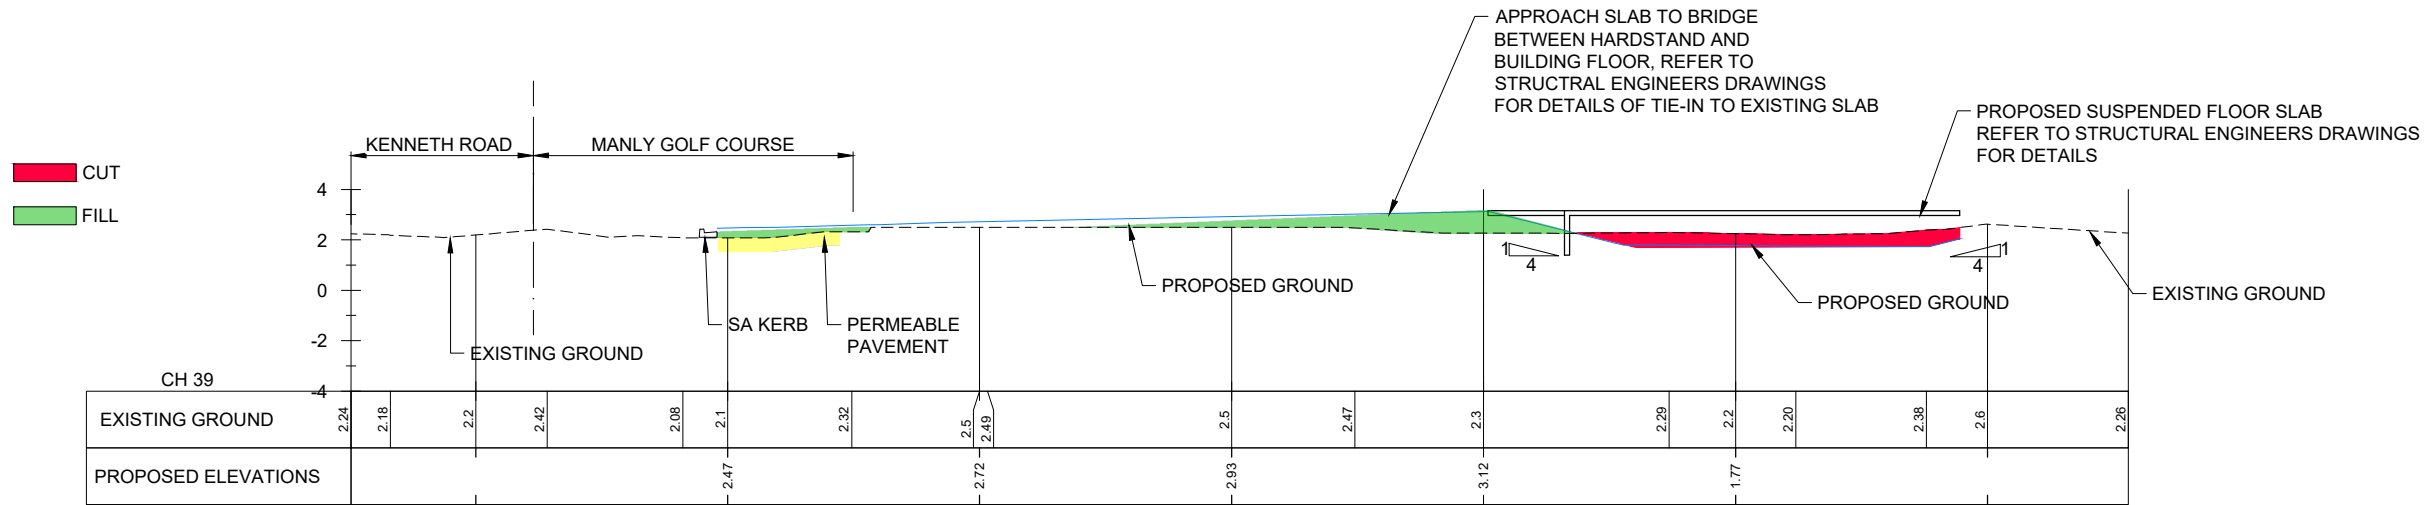

SECTION A

1:150 (A1)


1020

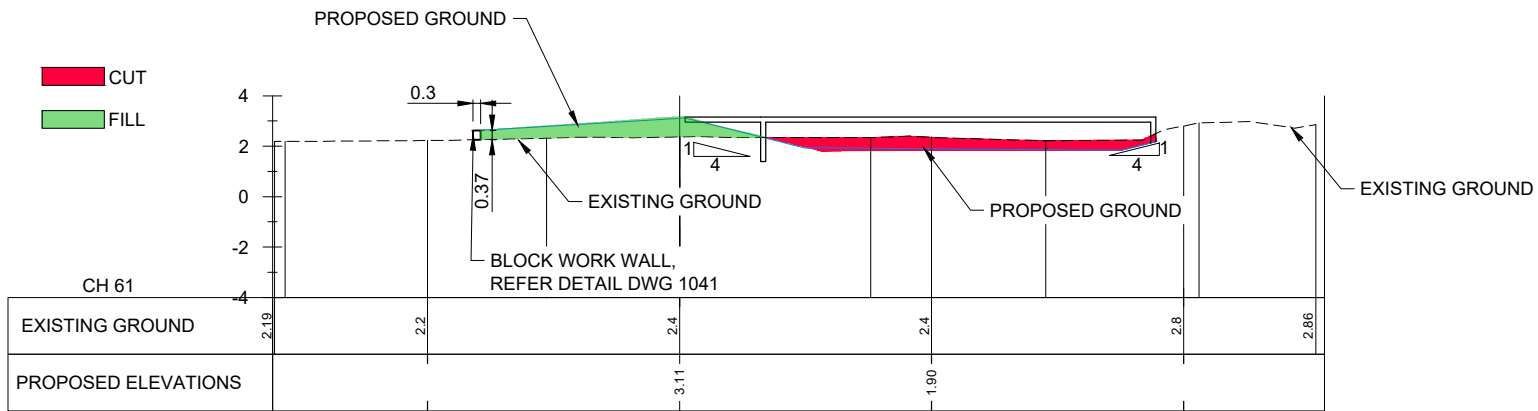

SECTION B

1:150 (A1)

1020

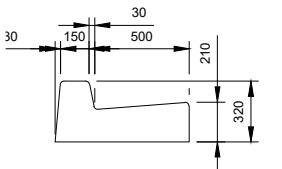

DETAIL 1

1:20

C	12.05.2021	ISSUED FOR INFORMATION	VD	TM	-
A	06.02.2021	ISSUED FOR INFORMATION	EOZ	TM	-
REV	DATE	DESCRIPTION	BY	CHK	APP

REVISIONS

CLIENT

MANLY GOLF CLUB

PROJECT

MANLY GOLF CLUB
MAINTENANCE FACILITY
RENEWAL

TITLE

SITework AND STORMWATER
SECTIONS



DRAWN	COORD. SYSTEM	DATUM	DATE
EOZ	MGA ZONE 56	AHD	06.02.2021
SCALE	REF:	PA1966-RHD-00-M3-WA-CIVIL MODEL	
AT A1			


DRAWING No.	REVISION
PA1966-RHD-00-C-1021	C




AUSTRALIAN HEIGHT DATUM

NOT FOR CONSTRUCTION

S2 FOR INFORMATION

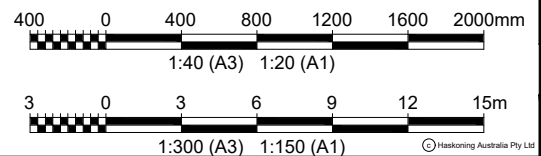

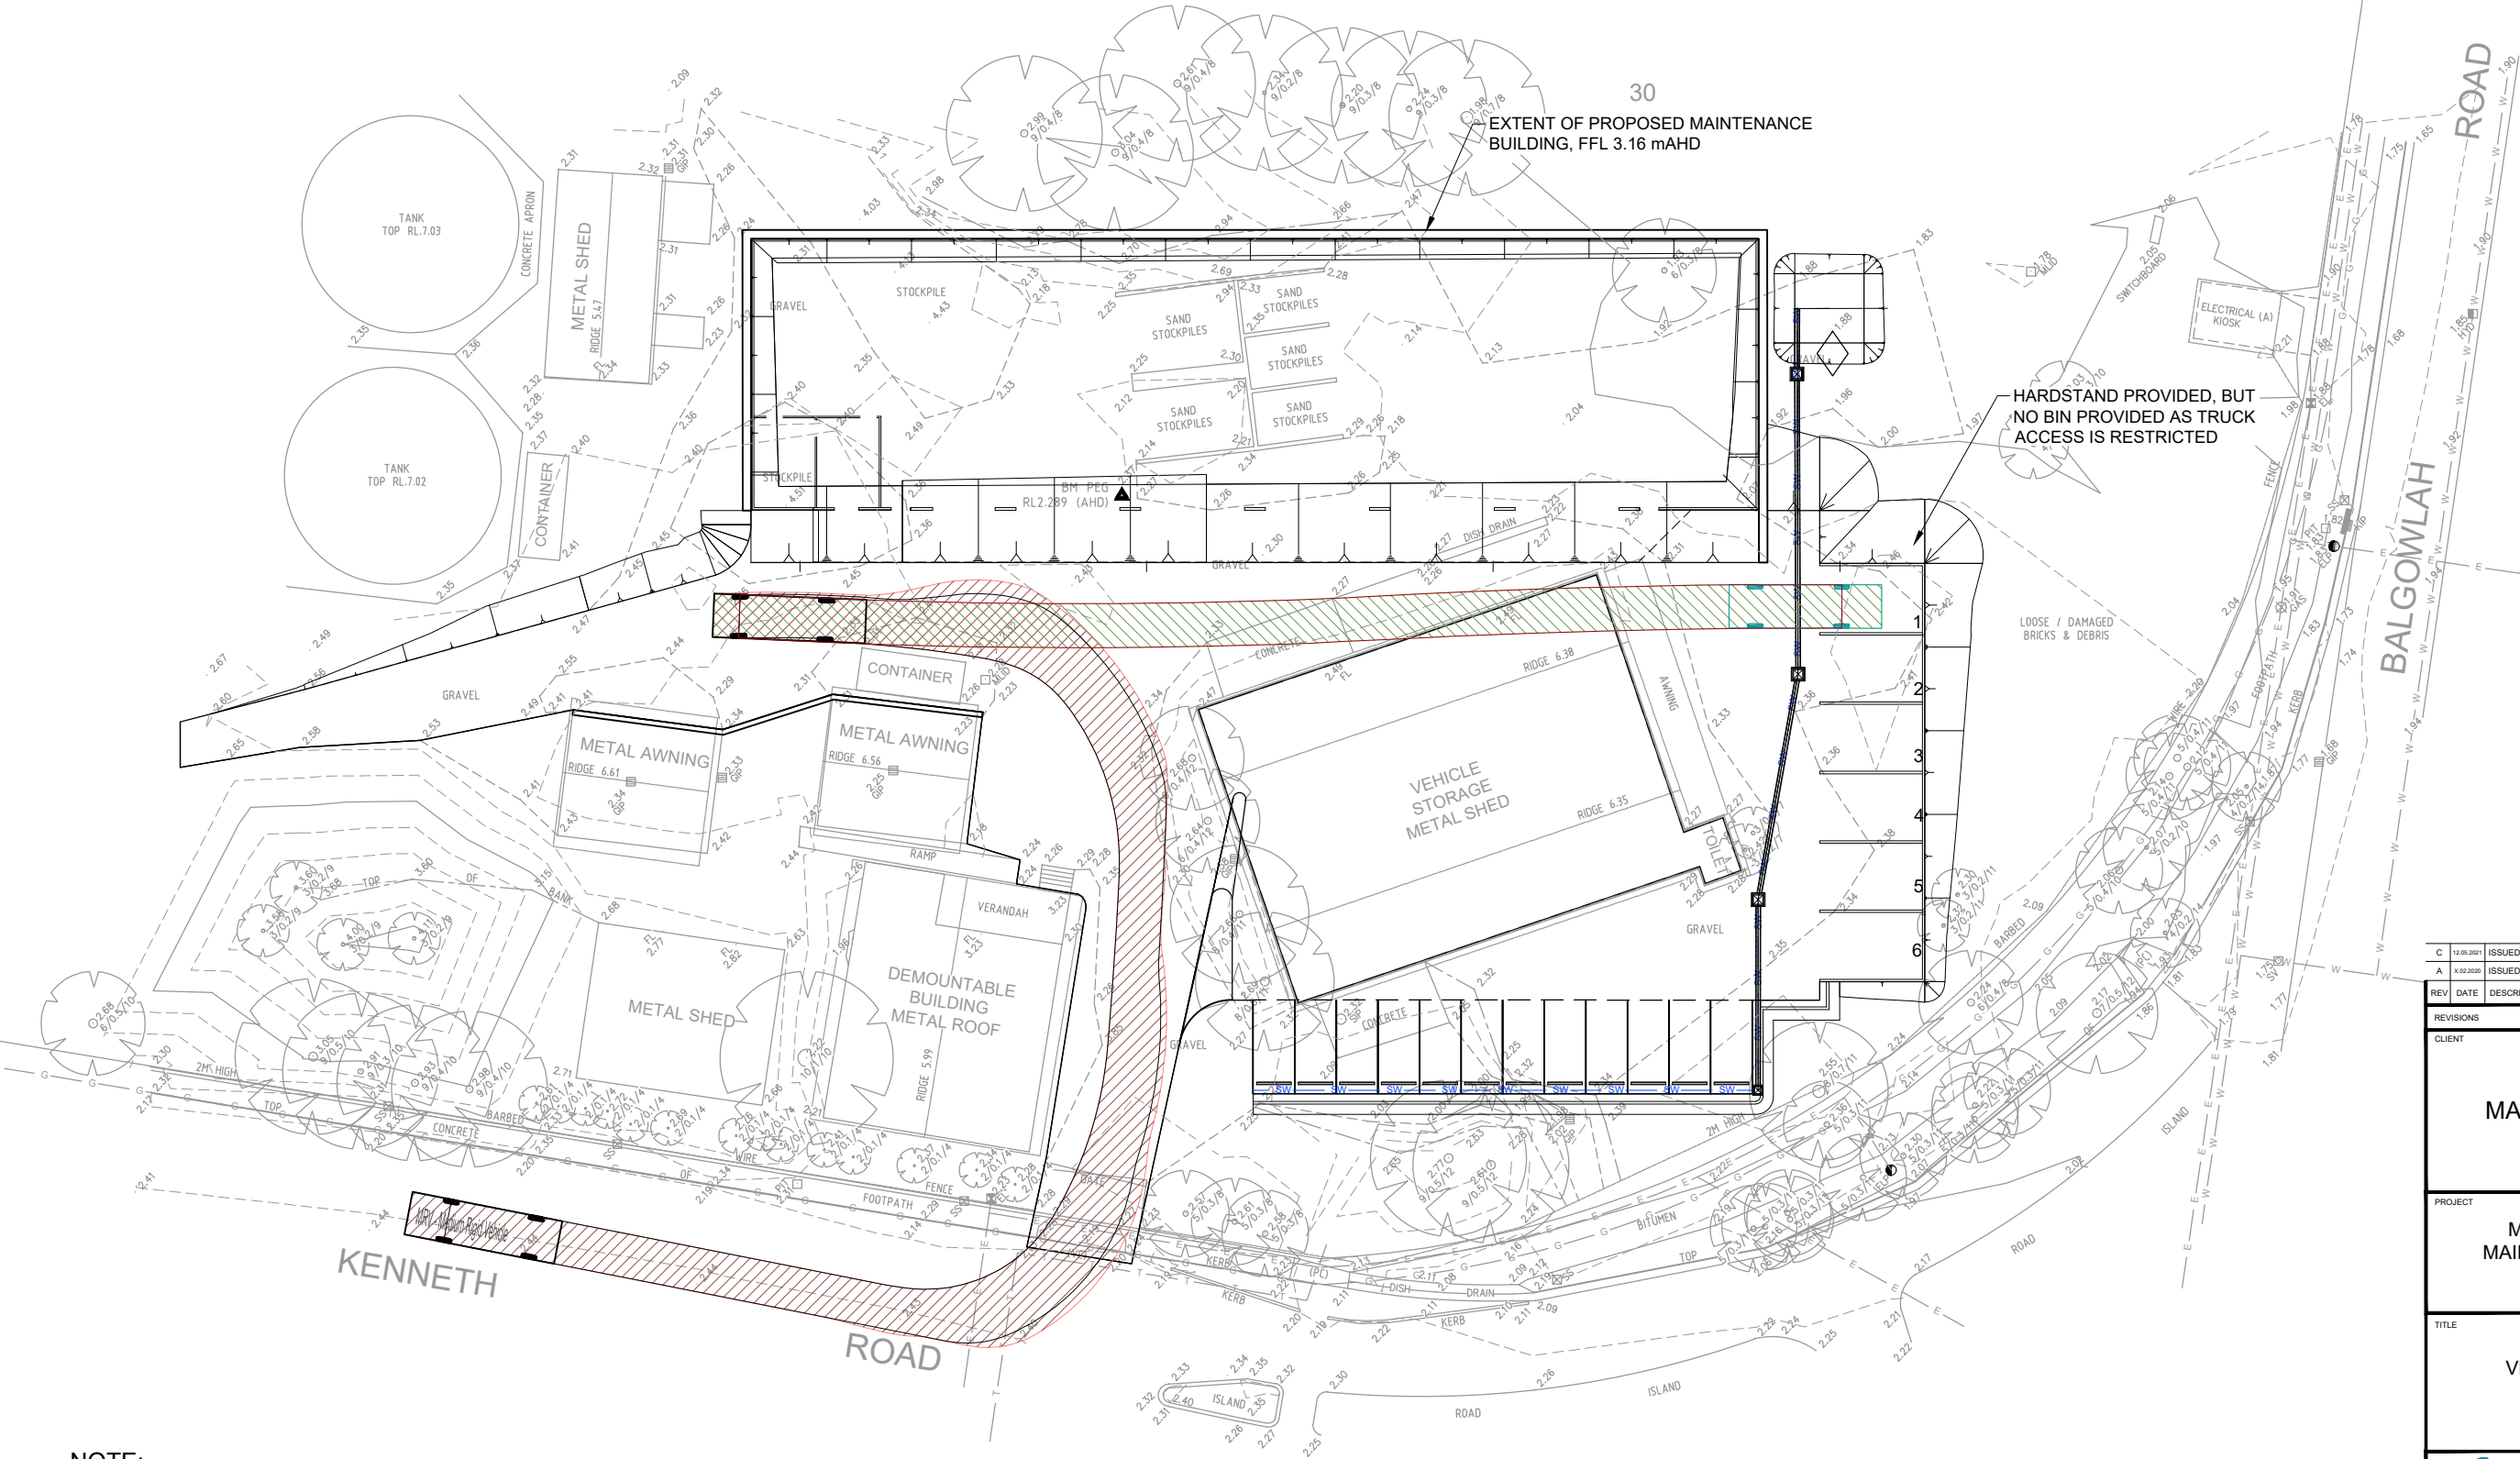

NOTE:


- DESIGN VEHICLE = MEDIUM RIGID VEHICLE (8.8m LENGTH)



AUSTRALIAN HEIGHT DATUM

NOT FOR CONSTRUCTION

S2 FOR INFORMATION

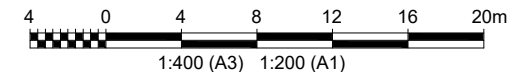

C	12.08.2021	ISSUED FOR INFORMATION	VD	TM	-
A	02.02.2022	ISSUED FOR INFORMATION	E.OZ	TM	-
REV	DATE	DESCRIPTION	BY	CHK	APP

REVISIONS

CLIENT

MANLY GOLF CLUB

PROJECT


MANLY GOLF CLUB
MAINTENANCE FACILITY
RENEWAL

TITLE

VEHICLE TRACKING
MOVEMENT IN

DRAWN EOZ	COORD. SYSTEM MGA ZONE 56	DATUM AHJD	DATE 08.02.2021
SCALE AT A1	REF. PA1966-RHD-00-M3-WA-CIVIL MODEL		

DRAWING No. PA1966-RHD-00-C-1031	REVISION C
-------------------------------------	---------------

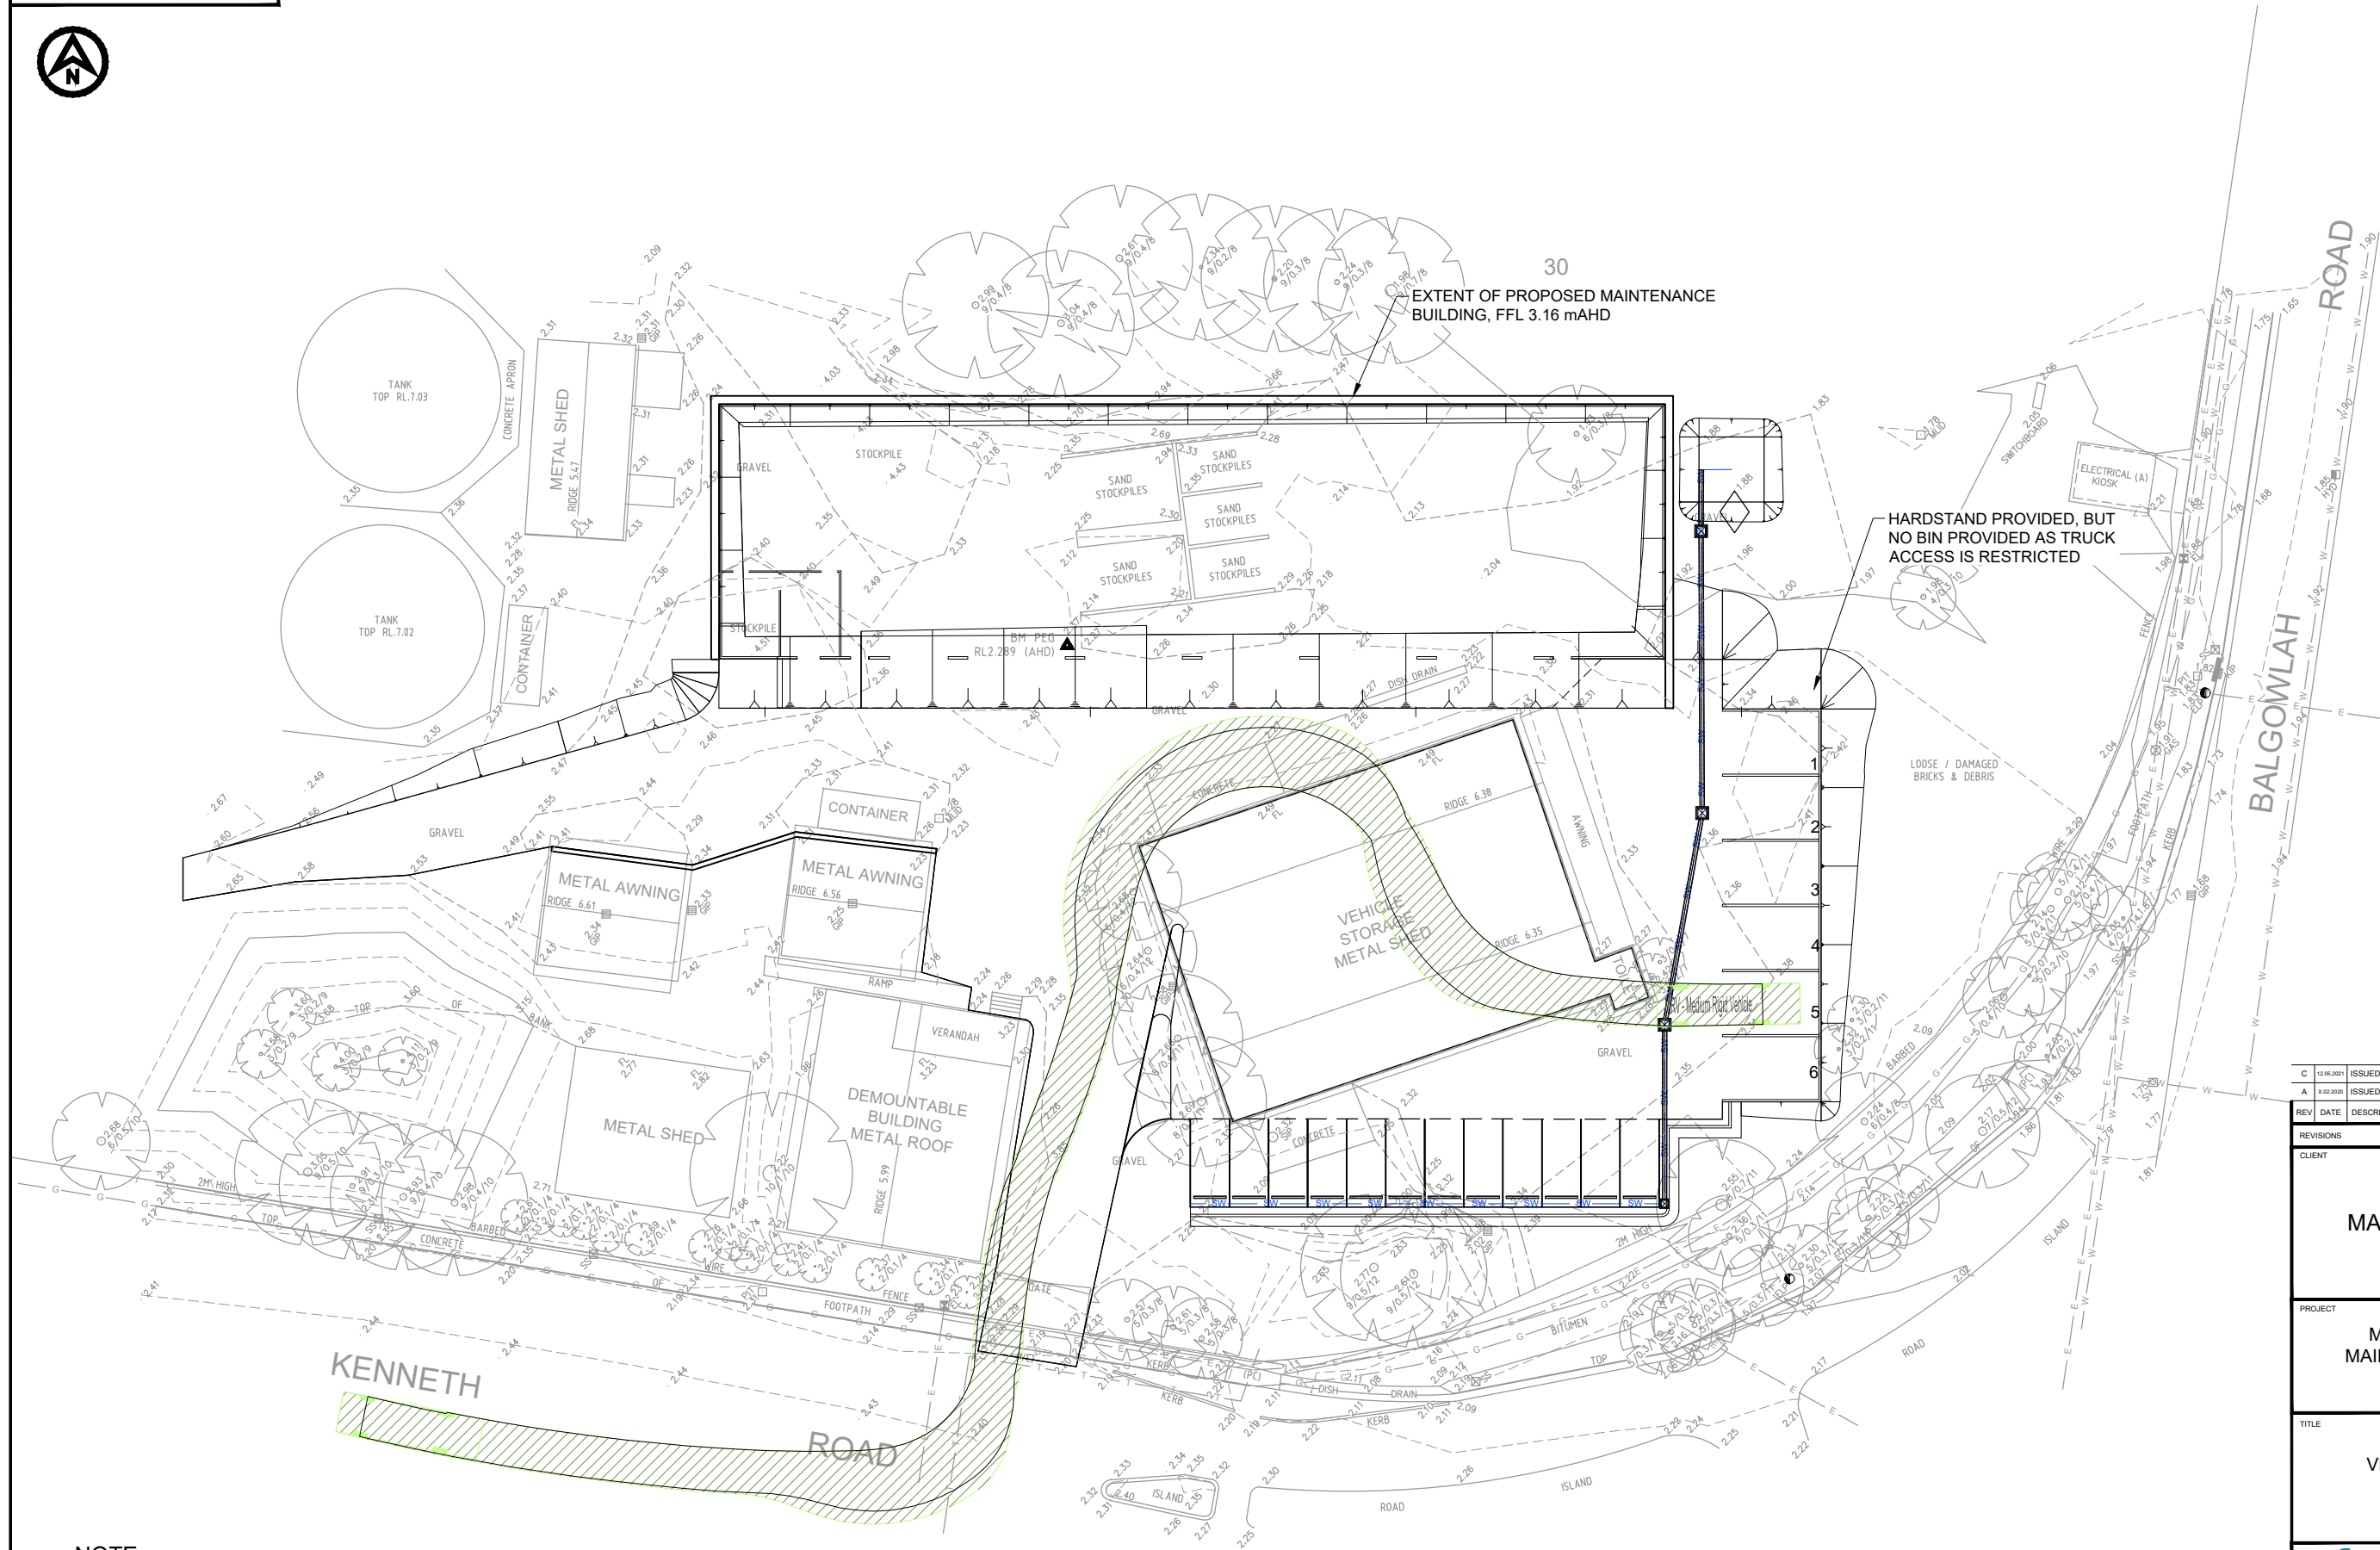

NOTE:


1. DESIGN VEHICLE = MEDIUM RIGID VEHICLE (8.8m LENGTH)



AUSTRALIAN HEIGHT DATUM

NOT FOR CONSTRUCTION

S2 FOR INFORMATION

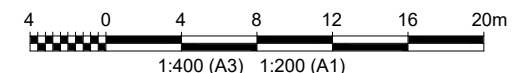

REV	DATE	DESCRIPTION	BY	CHK	APP
C	12.05.2021	ISSUED FOR INFORMATION	VD	TM	-
A	02.02.2021	ISSUED FOR INFORMATION	E.OZ	TM	-

REVISIONS

CLIENT

MANLY GOLF CLUB

PROJECT


MANLY GOLF CLUB
MAINTENANCE FACILITY
RENEWAL

TITLE

VEHICLE TRACKING
MOVEMENT OUT


DRAWN E.OZ	COORD. SYSTEM MGA ZONE 56	DATUM AH/D	DATE 08.02.2021
SCALE AT A1	REF. PA1966-RHD-00-M3-WA-CIVIL MODEL		

DRAWING No. PA1966-RHD-00-C-1032	REVISION C
-------------------------------------	---------------

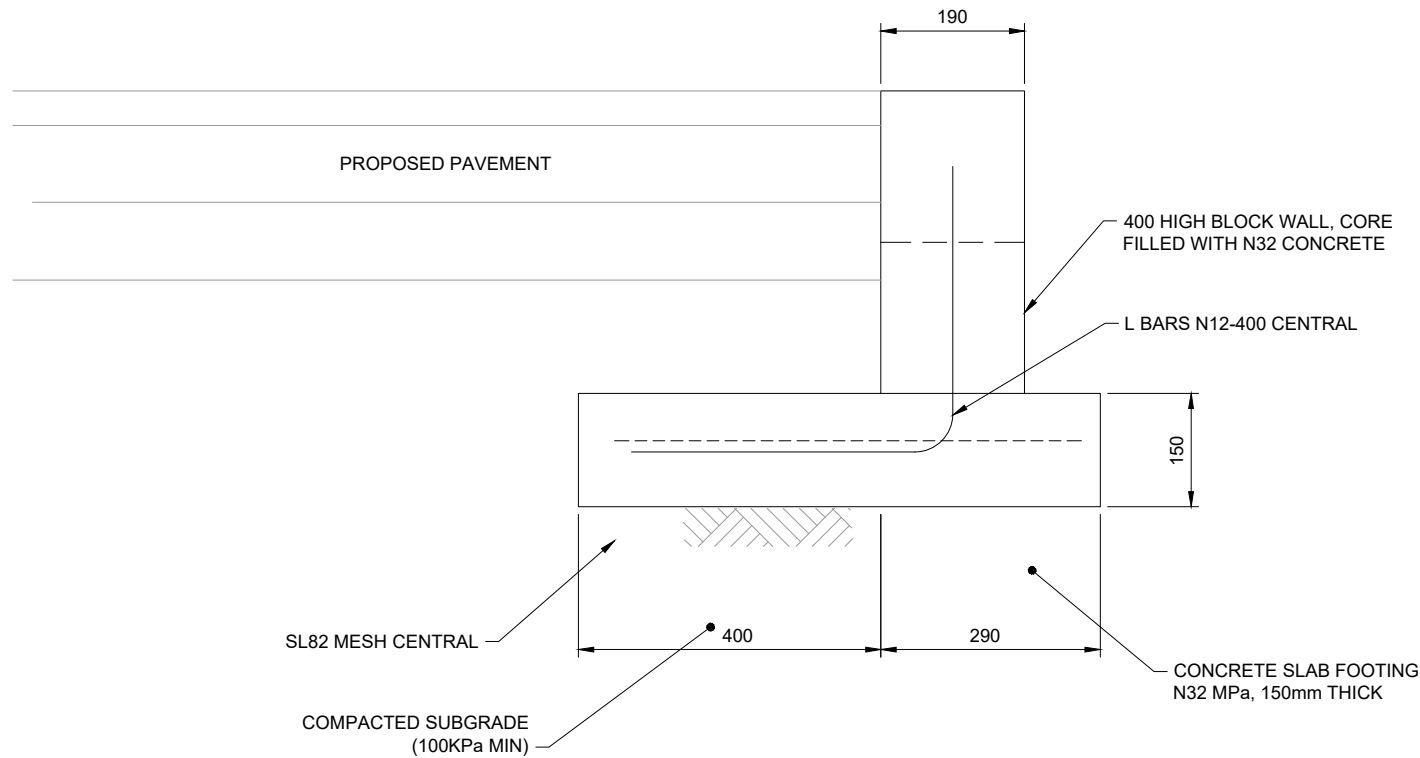

BLOCKWORK WALL DETAIL

1:5 (A1)

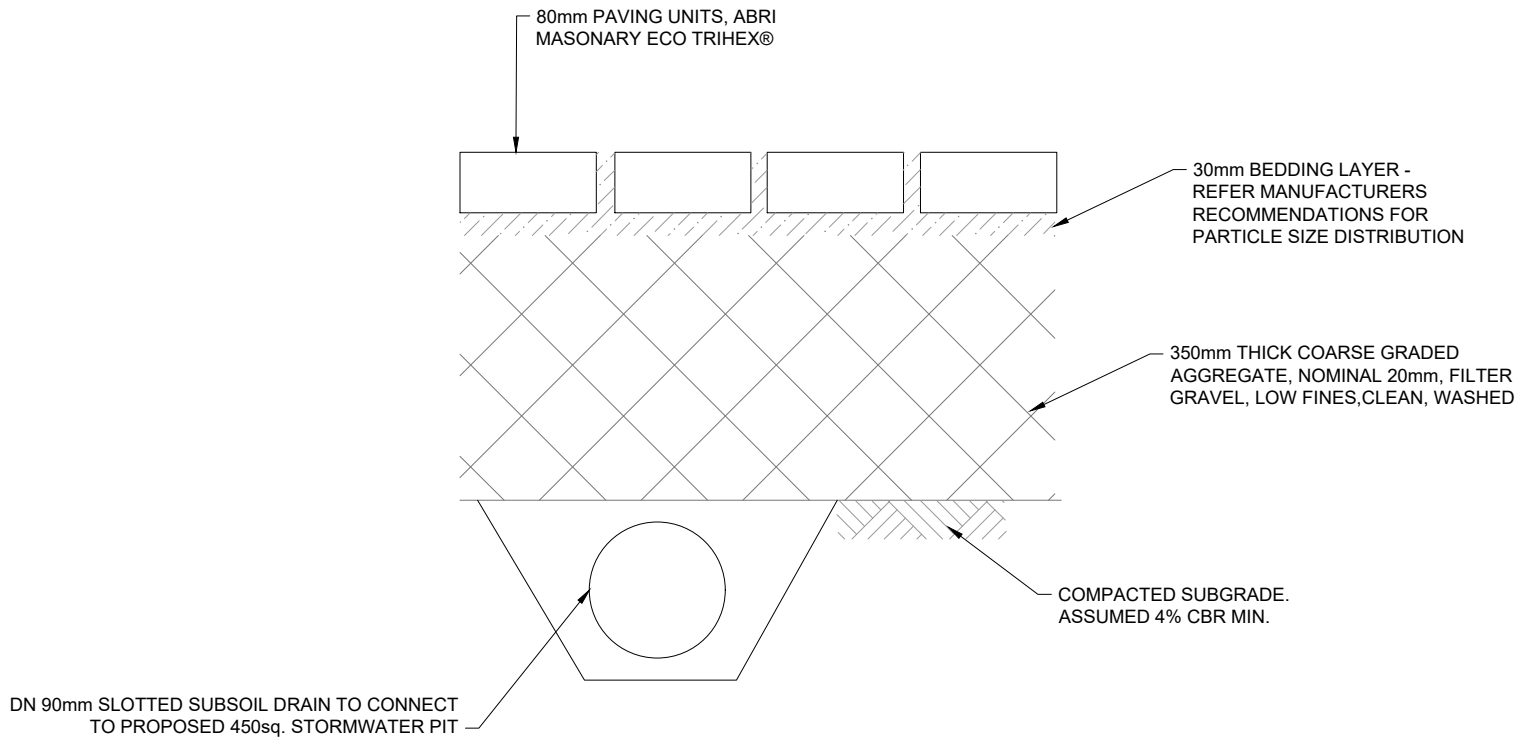

PERMEABLE PAVEMENT DETAIL


1:5 (A1)



AUSTRALIAN HEIGHT DATUM

NOT FOR CONSTRUCTION

S2 FOR INFORMATION

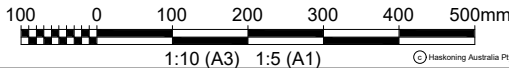

C	12.05.2021	ISSUED FOR INFORMATION	VD	TM	-
A	06.02.2020	ISSUED FOR INFORMATION	EOZ	TM	-
REV	DATE	DESCRIPTION	BY	CHK	APP

REVISIONS

CLIENT

MANLY GOLF CLUB

PROJECT
MANLY GOLF CLUB
MAINTENANCE FACILITY
RENEWAL

TITLE
CIVIL DETAILS



DRAWN	COORD. SYSTEM	DATUM	DATE
EOZ	MGA ZONE 56	AHD	06.02.2021
SCALE	REF:	PA1966-RHD-00-M3-WA-CIVIL MODEL	
AT A1			

DRAWING No.	REVISION
PA1966-RHD-00-C-1041	C