
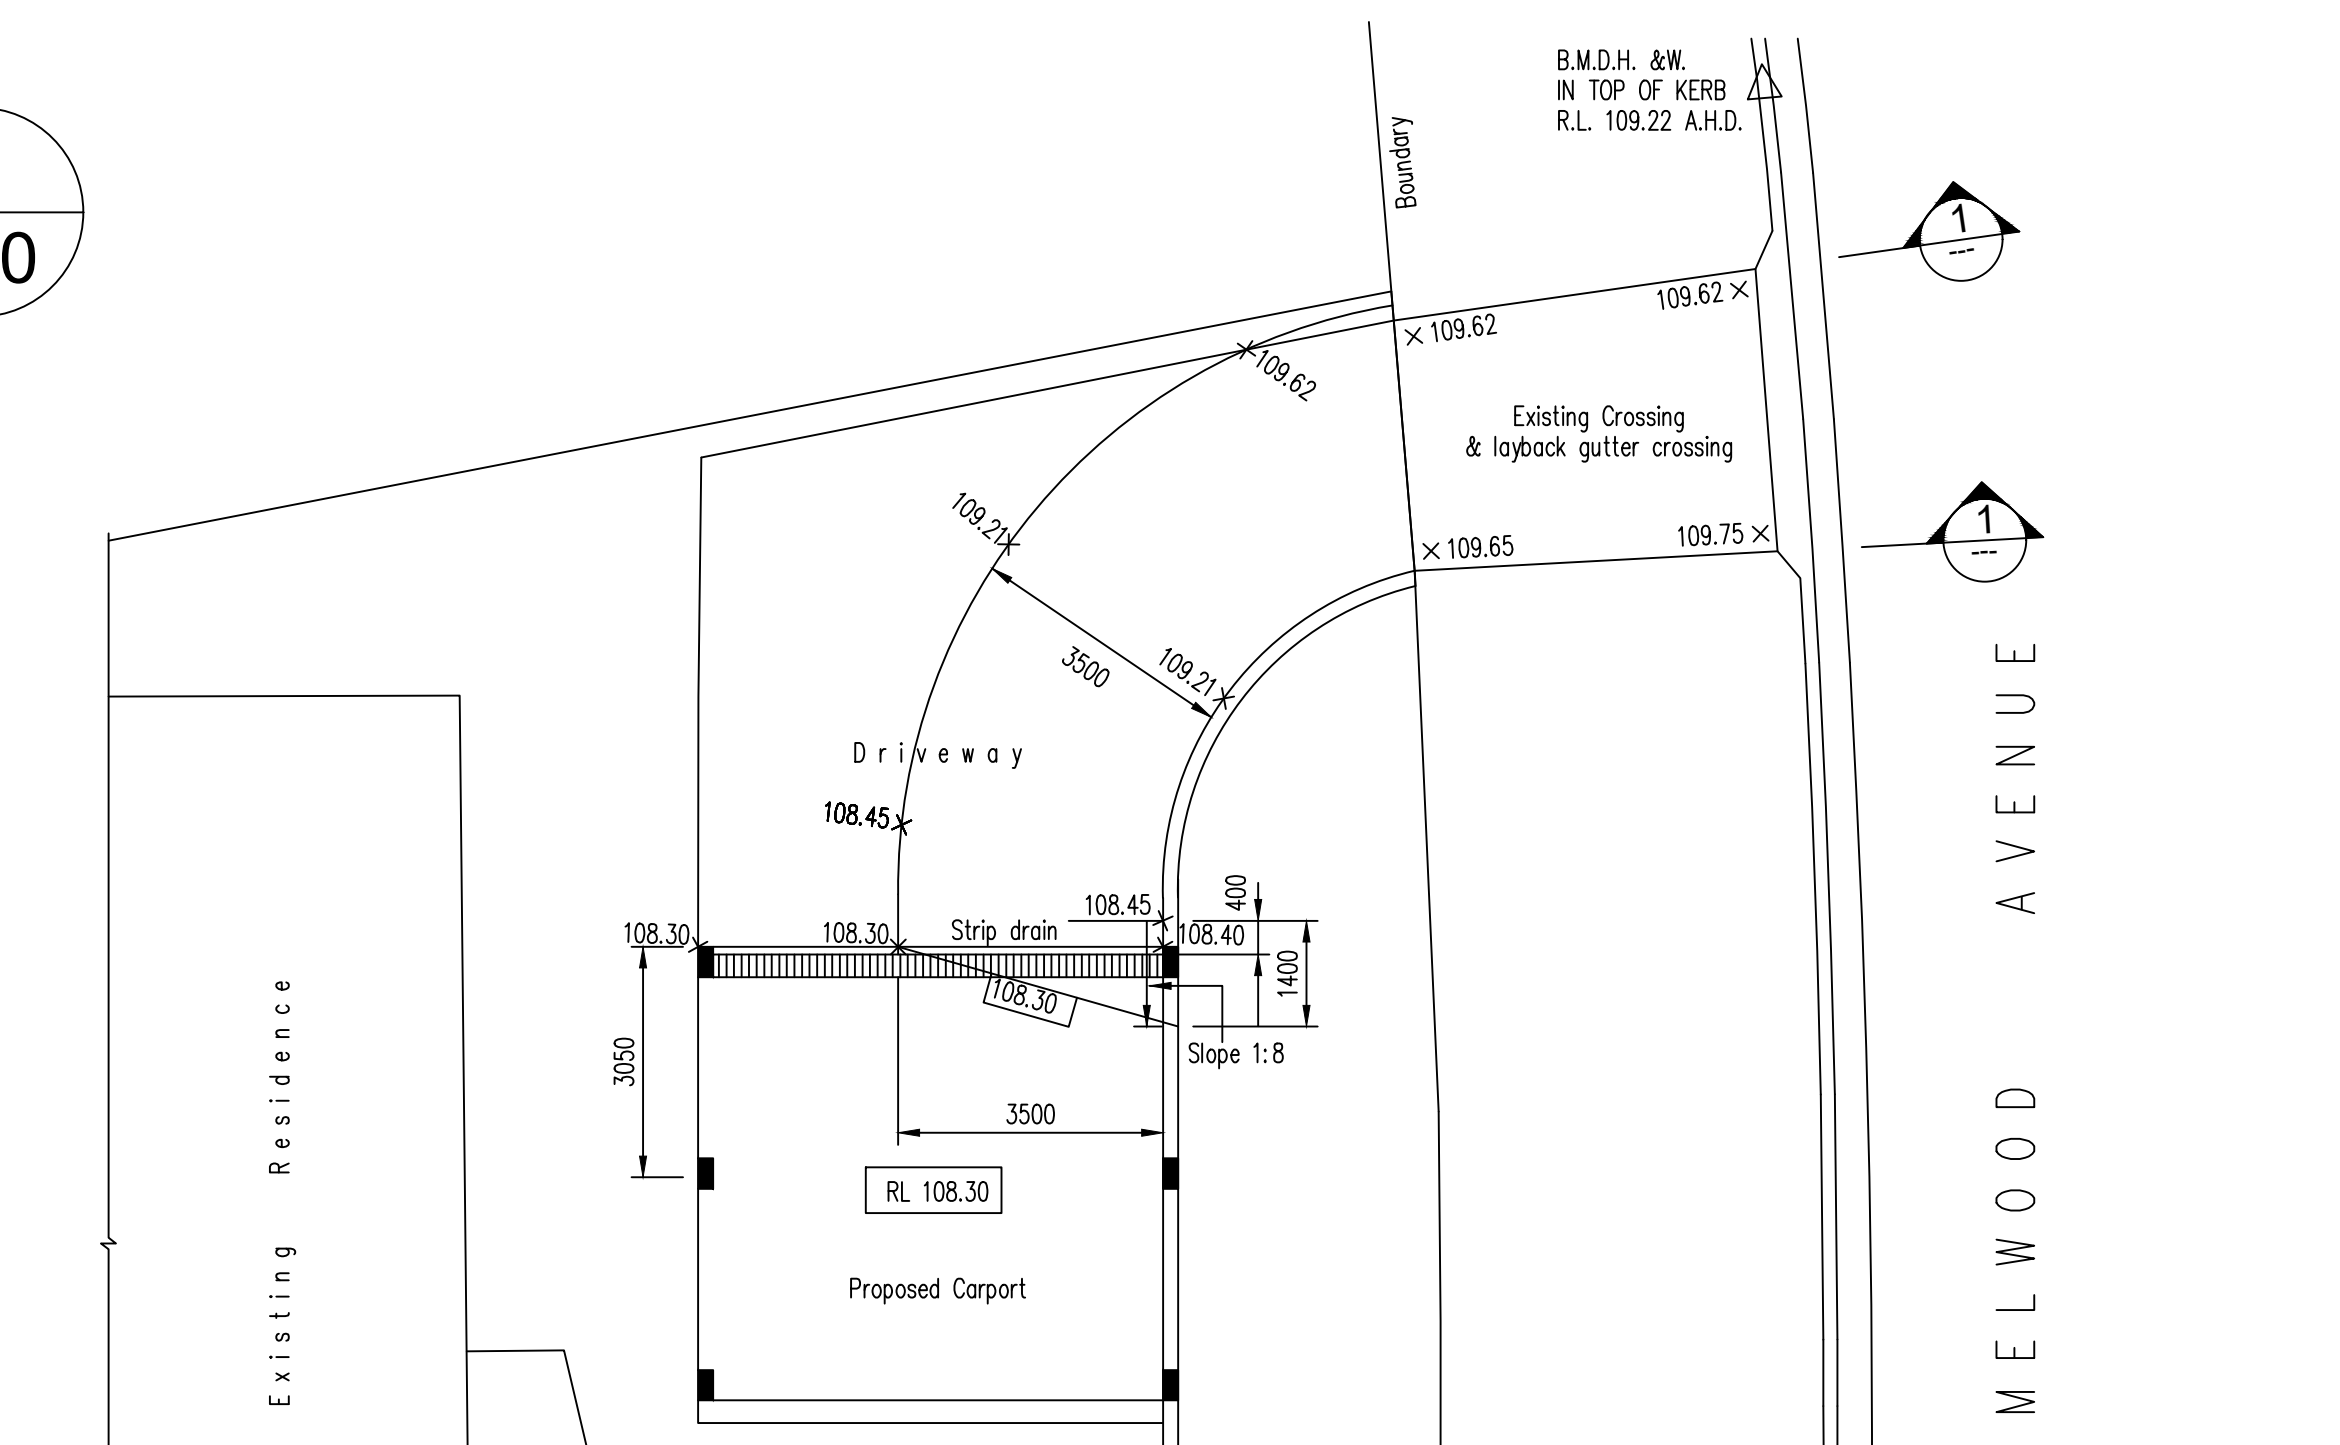
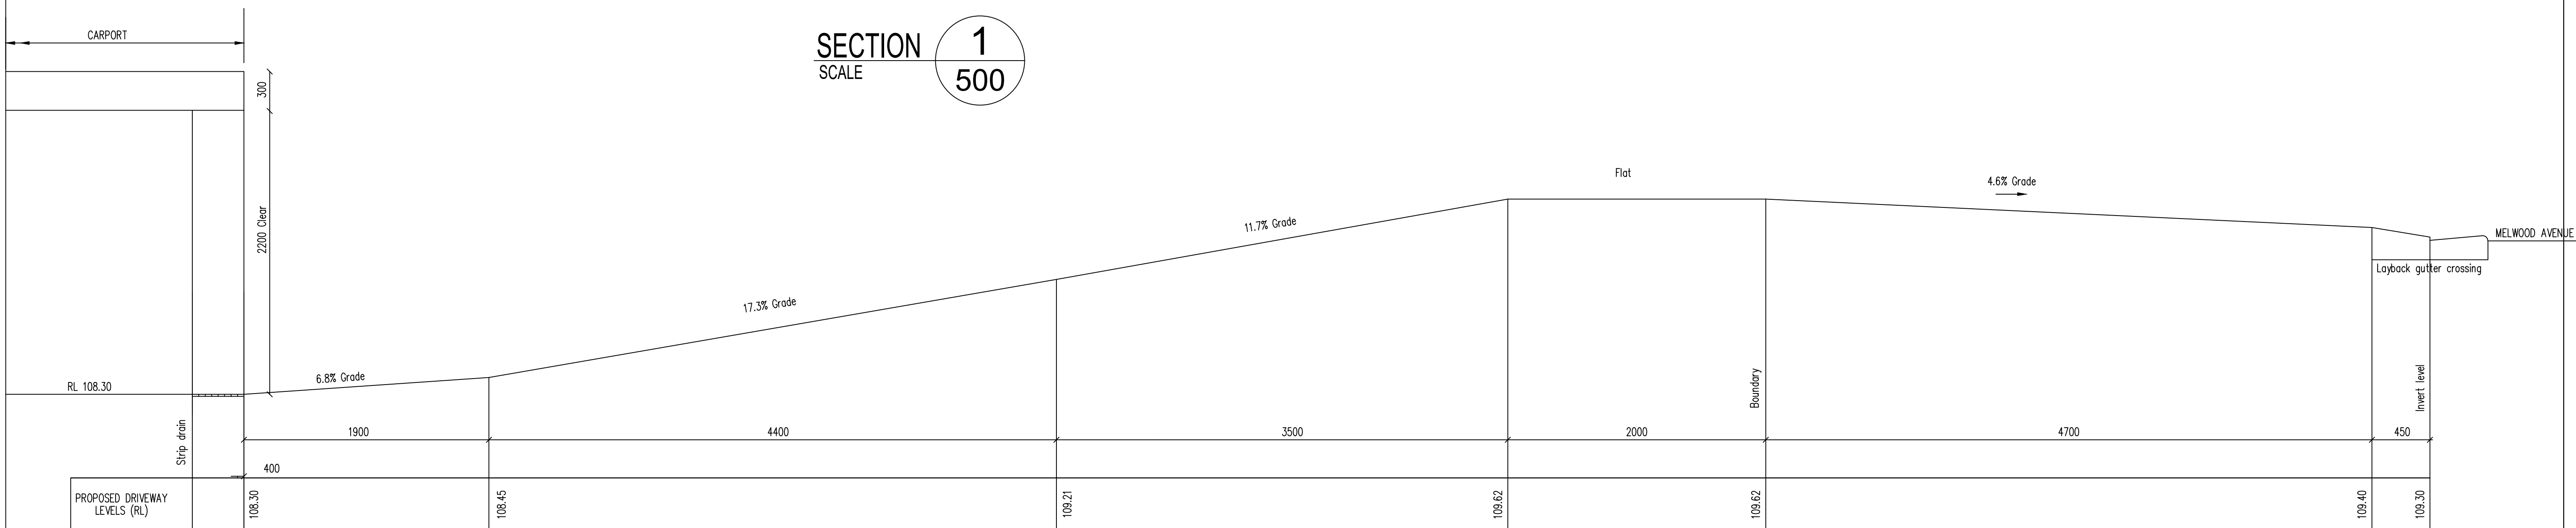


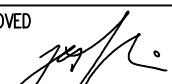

B	13.08.25	GRADES AMENDED					CJH
A	2.08.25	GRADES AMENDED					CJH
REVISION	DATE						BY
GEOFF HOPKINS & ASSOCIATES CONSULTING STRUCTURAL & CIVIL ENGINEERS 7 LATONA STREET, WEST PYMBLE N.S.W. 2073 Mobile 0419 600545 Email : ghop@bigpond.net.au							
PROPOSED DRIVEWAY AT 142 MELWOOD AVENUE, KILLARNEY HEIGHTS							
PLAN, SECTIONS AND DETAILS							
APPROVED	DATE	SCALES	DRAWN	DWG No.	REVISION	JOB No.	
	30.06.25	1/100 1/25	C.W.	1/1	B	93750	