



Ex RL 33.820

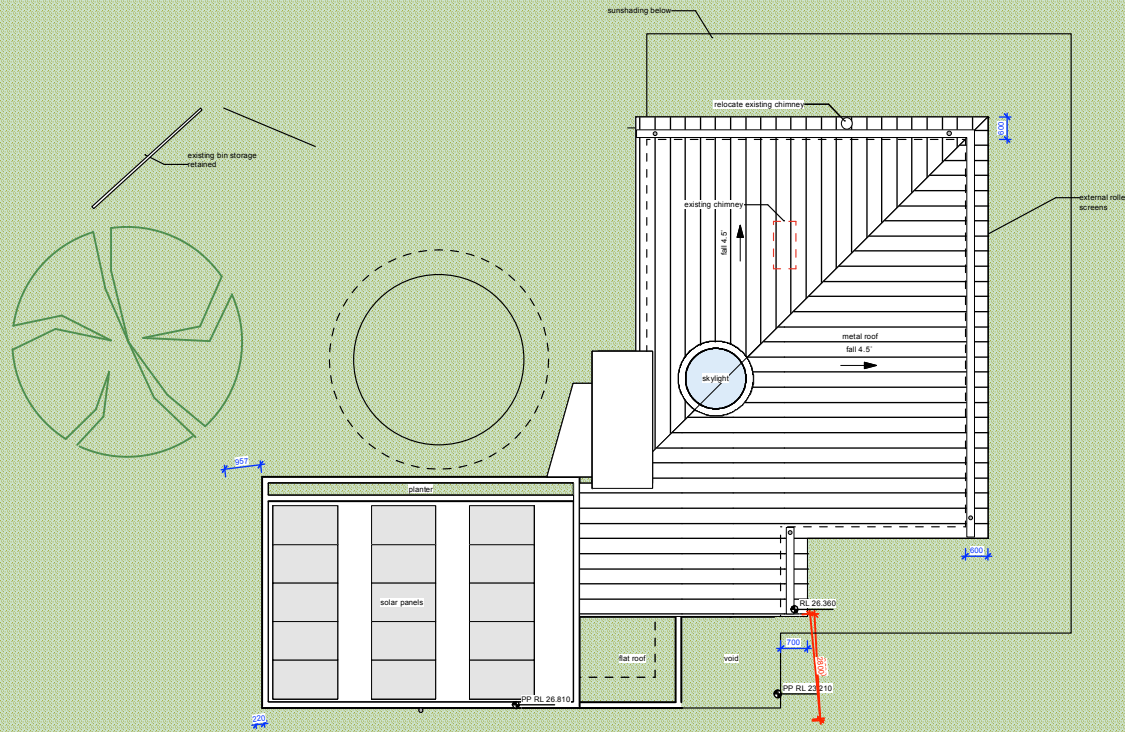

1 Site Plan
1:200@A3

2 Site Plan
1:500@A3

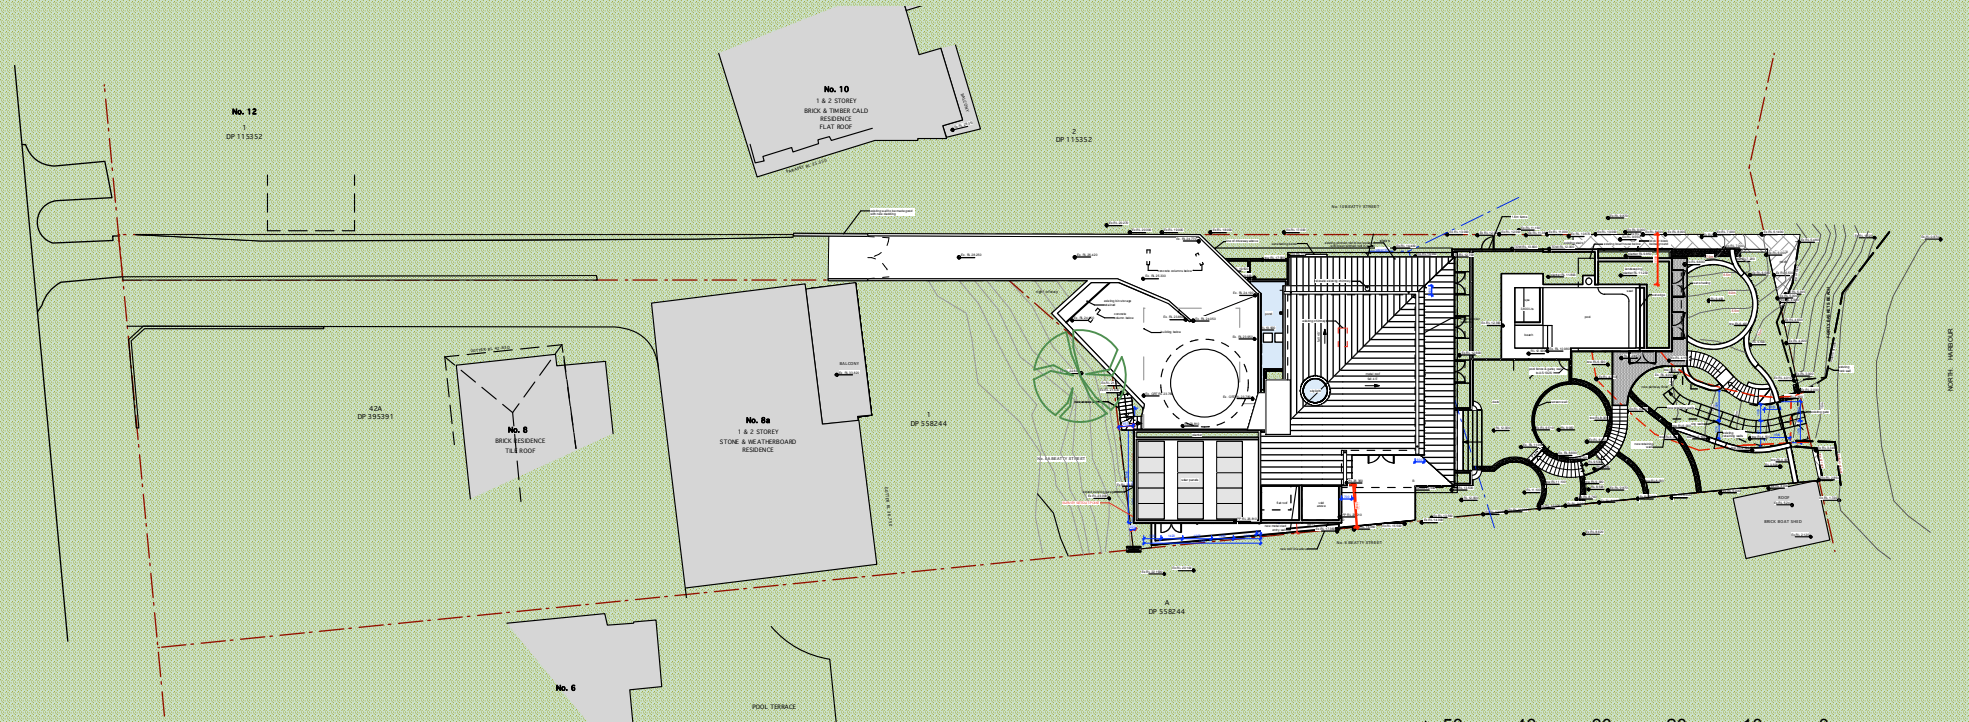

CLIENT
Justin & Caroline Fengels

PROJECT NO.
2202

ADDRESS
8B Beatty St, Nth Balgowlah

- DO NOT SCALE OFF THIS DRAWING
- CONTACT T.W.D TO CONFIRM ANY DISCREPANCIES
- ANY VARIATION OF THESE DRAWINGS REQUIRES WRITTEN PERMISSION FROM T.W.D

NOTE:

CONTRACTOR TO CHECK ALL DIMENSIONS ON SITE PRIOR TO COMMENCING CONSTRUCTION

ALL BUILDING WORK TO COMPLY WITH AUSTRALIAN STANDARDS & THE BUILDING CODE OF AUSTRALIA

AMENDMENTS

REVISION	DATE	AMENDMENT DESCRIPTION
A	10/7/2022	Initial Issue
B	15/11/2023	Modification Issue

TITLE Site Plan

SCALE @ A3

TYPE	NUMBER	AMEND'T
S.01		B
PURPOSE	DA Modification	

THIRD WAVE DESIGN

ABN 32 140 405 287

T 61.0.413 489 582 E paul@thirdwavedesign.com.au W thirdwavedesign.com.au

© Copyright - All rights reserved. No part of this design to be altered or reproduced without written permission

Beatty St