


SITE ANALYSIS & WASTE MANAGEMENT PLAN

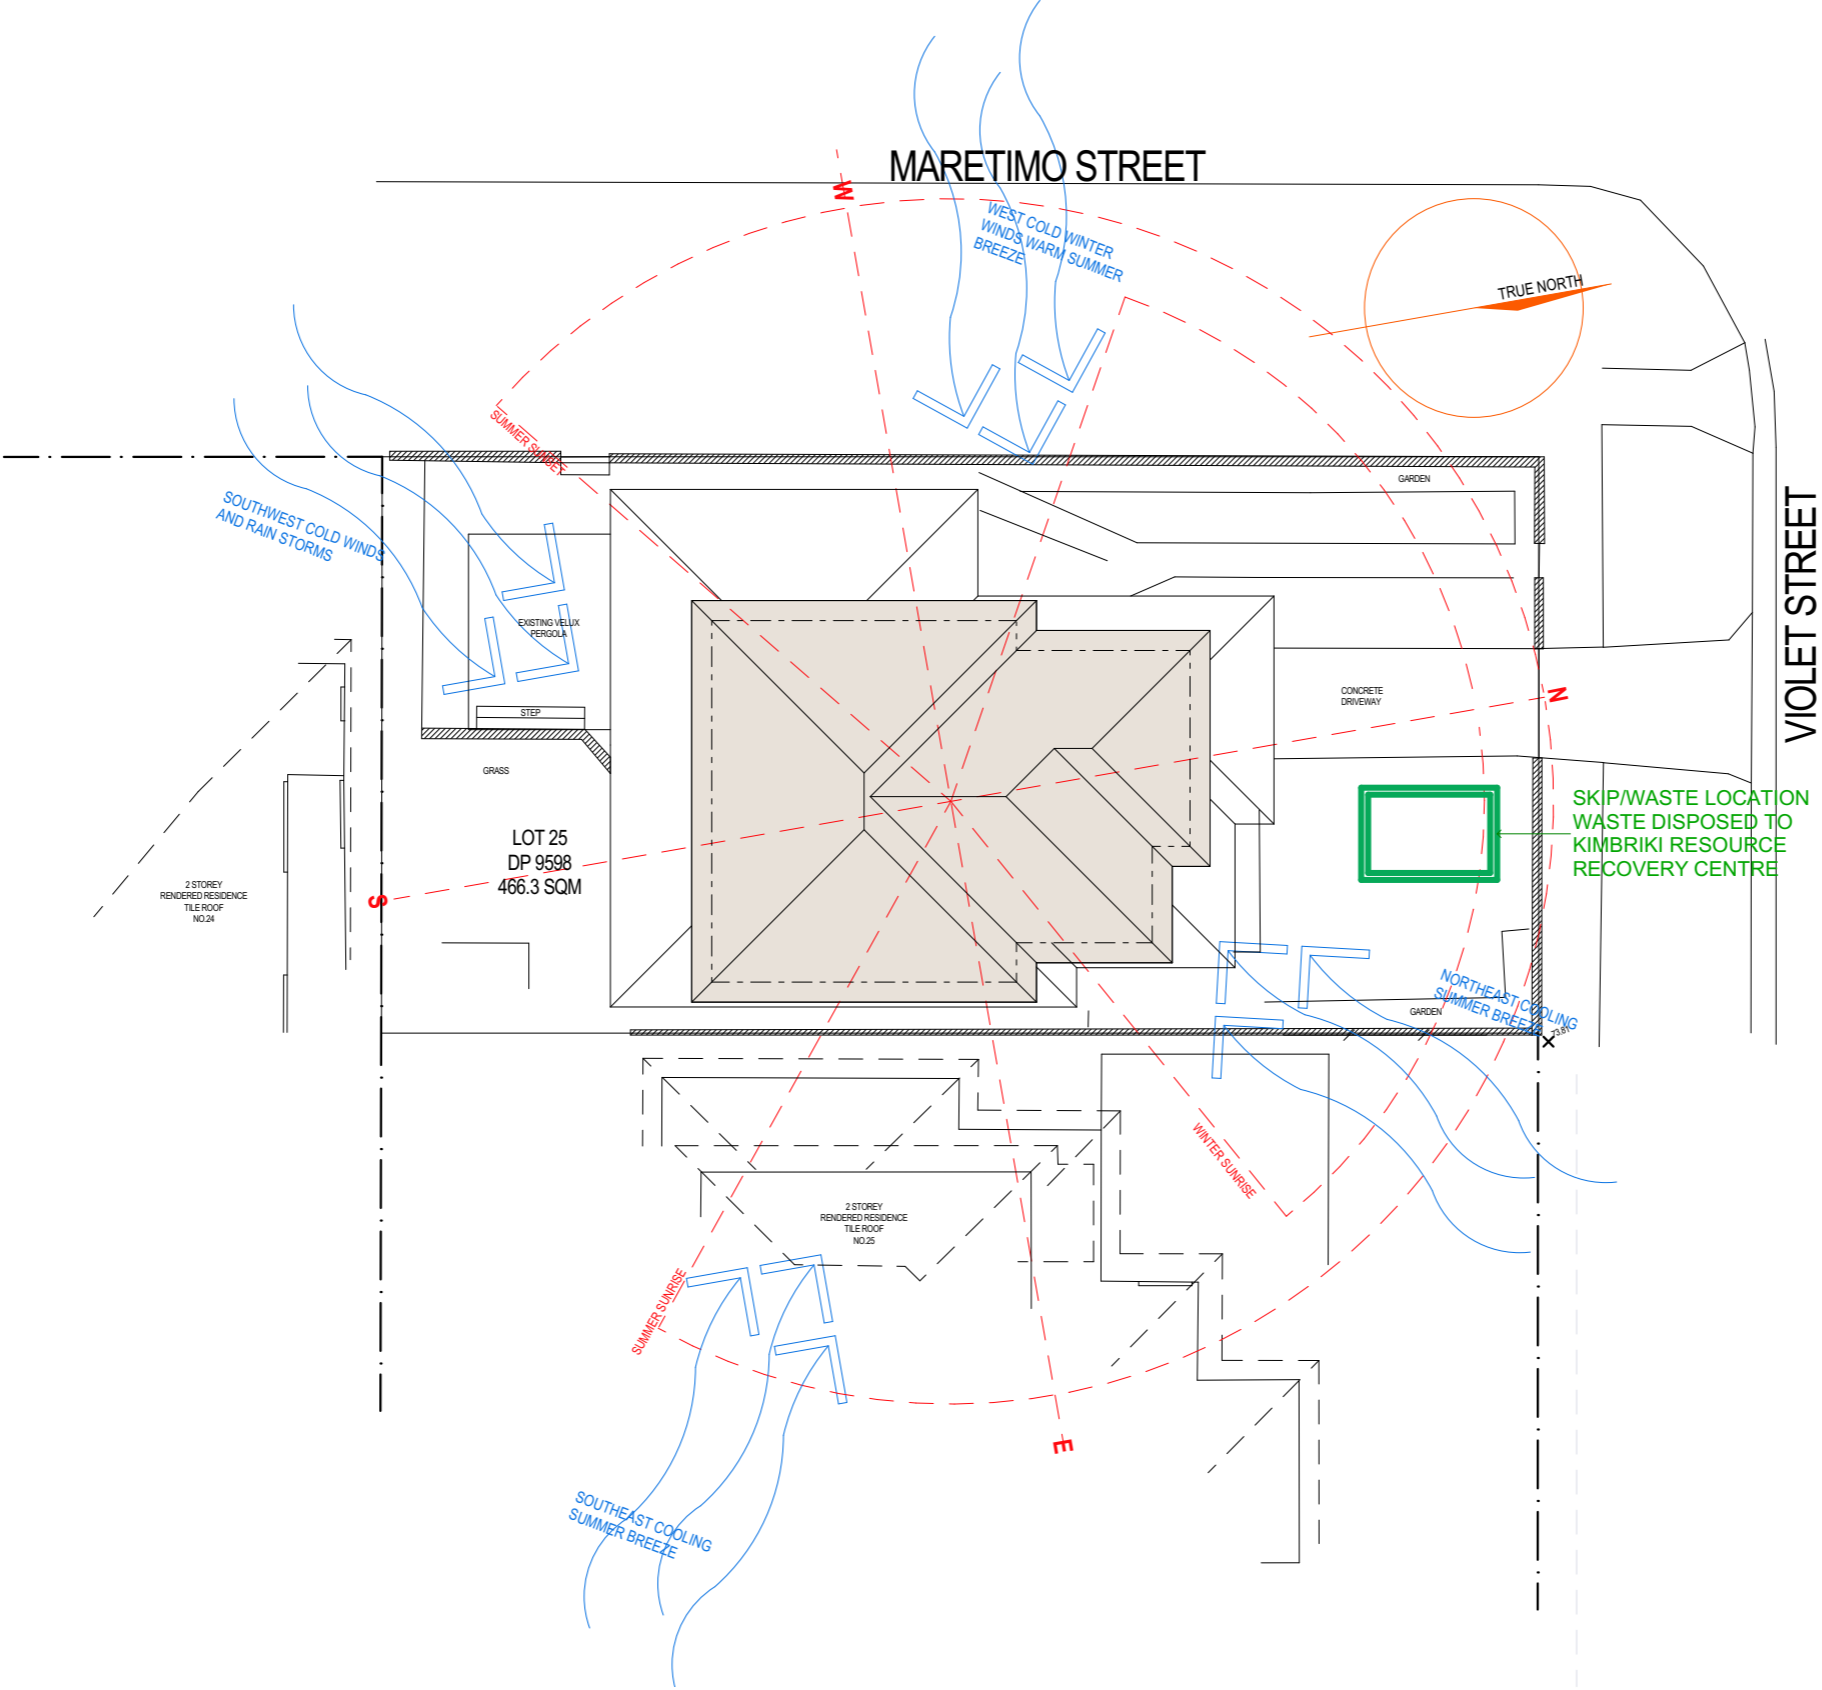




**ADD-STYLE**  
HOME ADDITIONS  
Upstairs Specialists

5/319 CONDOMINE ST MANLY VALE 2093 P: (02) 9907 9055 E: info@addstyle.com.au

Proposed Additions at: 27 Violet Street, Balgowlah NSW 2093	DRAWING TITLE	SITE ANALYSIS AND SHADOW DIAGRAMS		DRAWING NO.	ISSUE				
	DATE	10/06/2022		1619 DA 1/4	A				
	SCALE	DRAWN BY	CHECKED BY						
	1:200	KK	CW						
	A	For Council					2/6/2022	KK	
	NO.	REVISION					DATE	BY	

SHADOW DIAGRAM  
JUNE 21st AT 9am

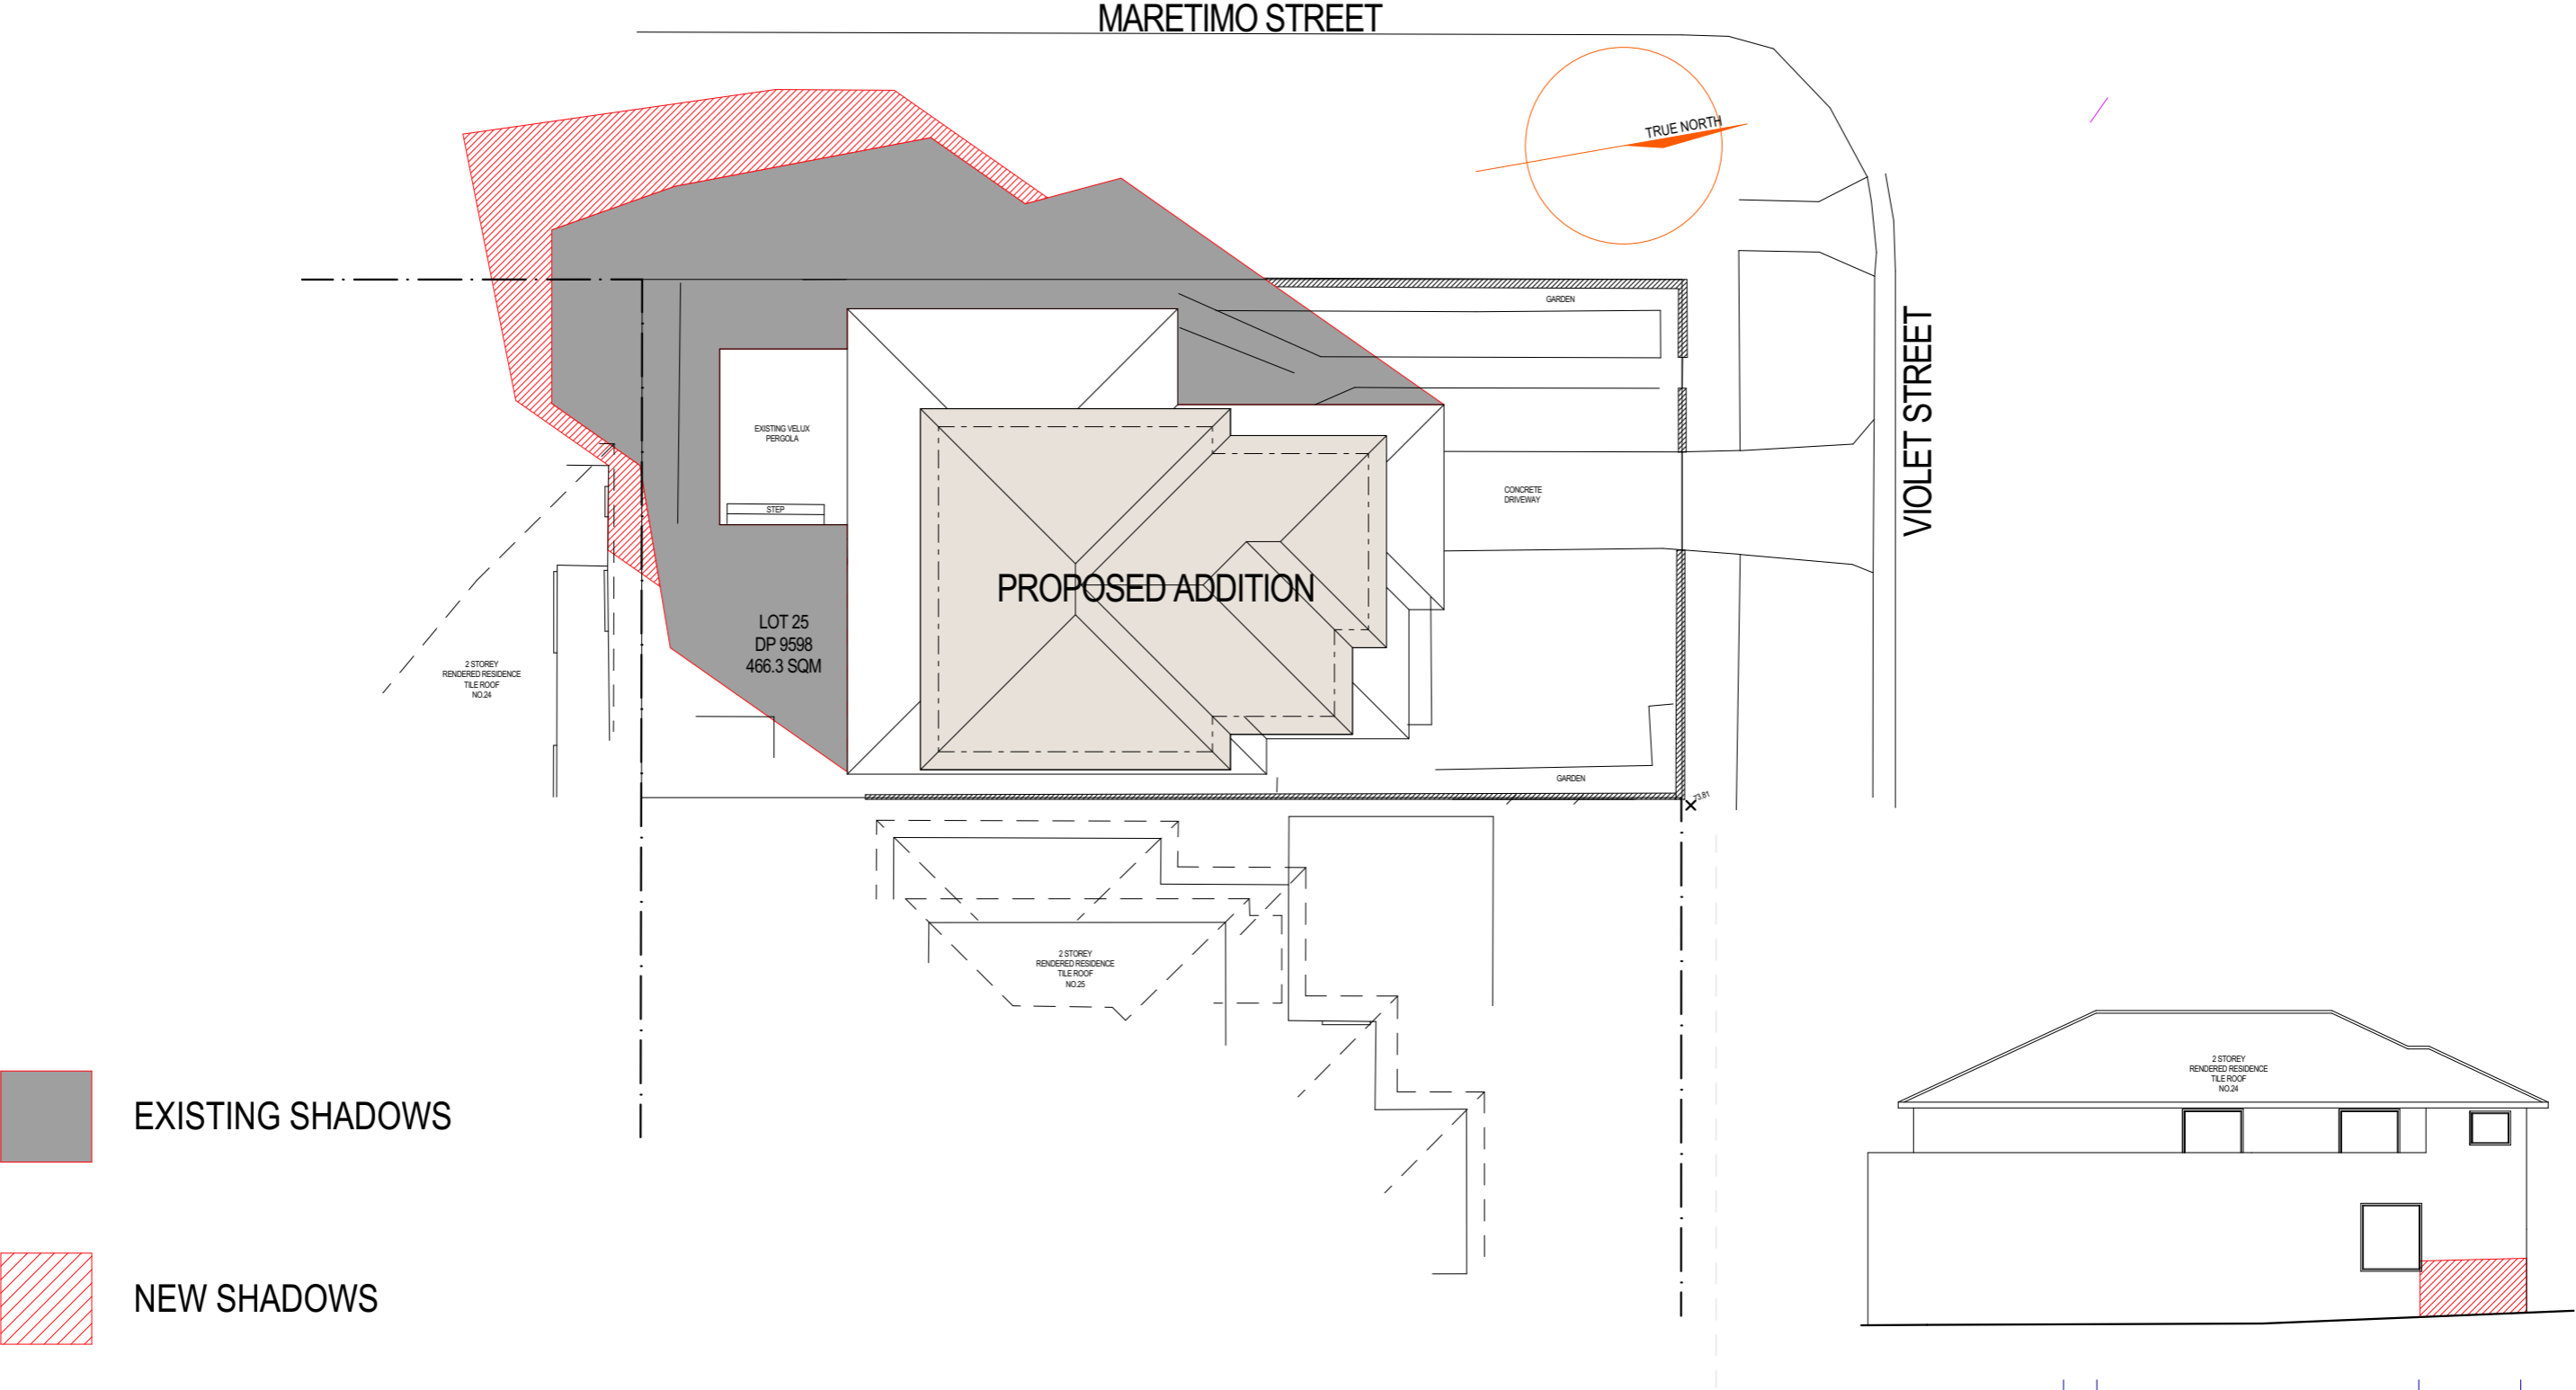




**ADD-STYLE**  
HOME ADDITIONS  
Upstairs Specialists

5/319 CONDOMINE ST MANLY VALE 2093 P: (02) 9907 9055 E: info@addstyle.com.au

Proposed Additions at: 27 Violet Street, Balgowlah NSW 2093	DRAWING TITLE	SITE ANALYSIS AND SHADOW DIAGRAMS		DRAWING NO.	ISSUE				
	DATE	10/06/2022		1619 DA 2/4	A				
	SCALE	DRAWN BY	CHECKED BY						
	1:200	KK	CW			A	For Council	2/6/2022	KK
	NO.	REVISION				DATE	BY		

SHADOW DIAGRAM  
JUNE 21st AT 12pm

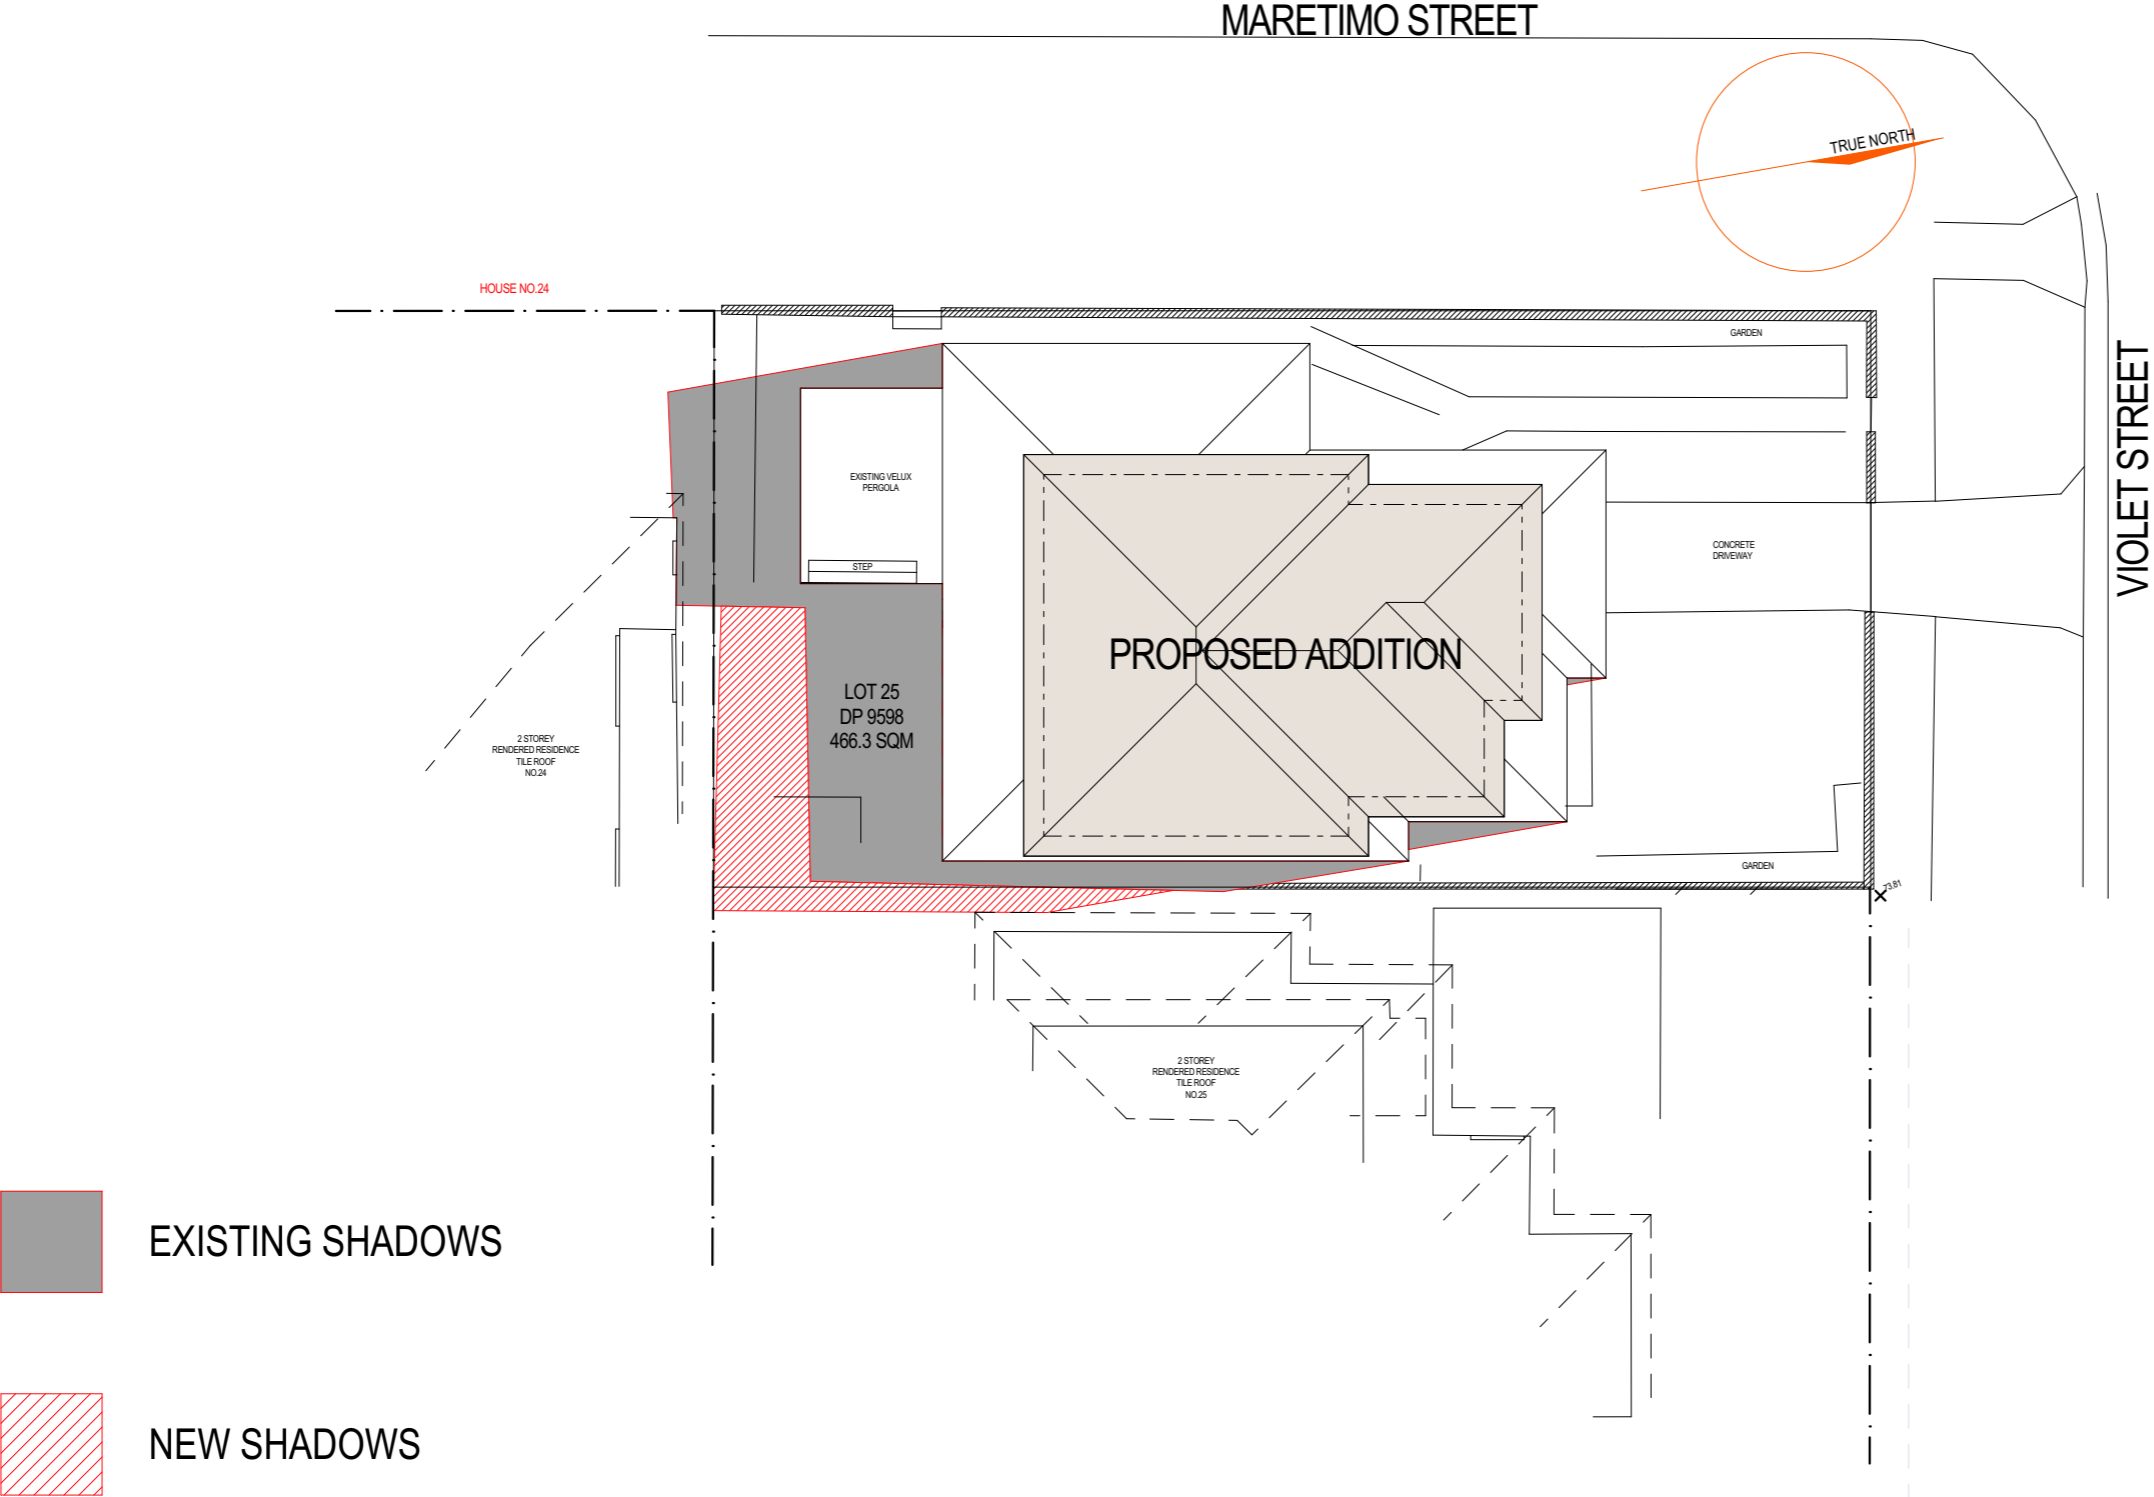



**ADD-STYLE**  
HOME ADDITIONS  
Upstairs Specialists

5/319 CONDOMINE ST MANLY VALE 2093 P: (02) 9907 9055 E: info@addstyle.com.au

Proposed Additions at:  
27 Violet Street, Balgowlah NSW 2093


DRAWING TITLE	SITE ANALYSIS AND SHADOW DIAGRAMS	
DATE	10/06/2022	
SCALE	DRAWN BY	CHECKED BY
1:200	KK	CW

DRAWING NO.  
**1619 DA 3/4**

ISSUE  
**A**

A	For Council	2/6/2022	KK
NO.	REVISION	DATE	BY

SHADOW DIAGRAM  
JUNE 21st AT 3pm

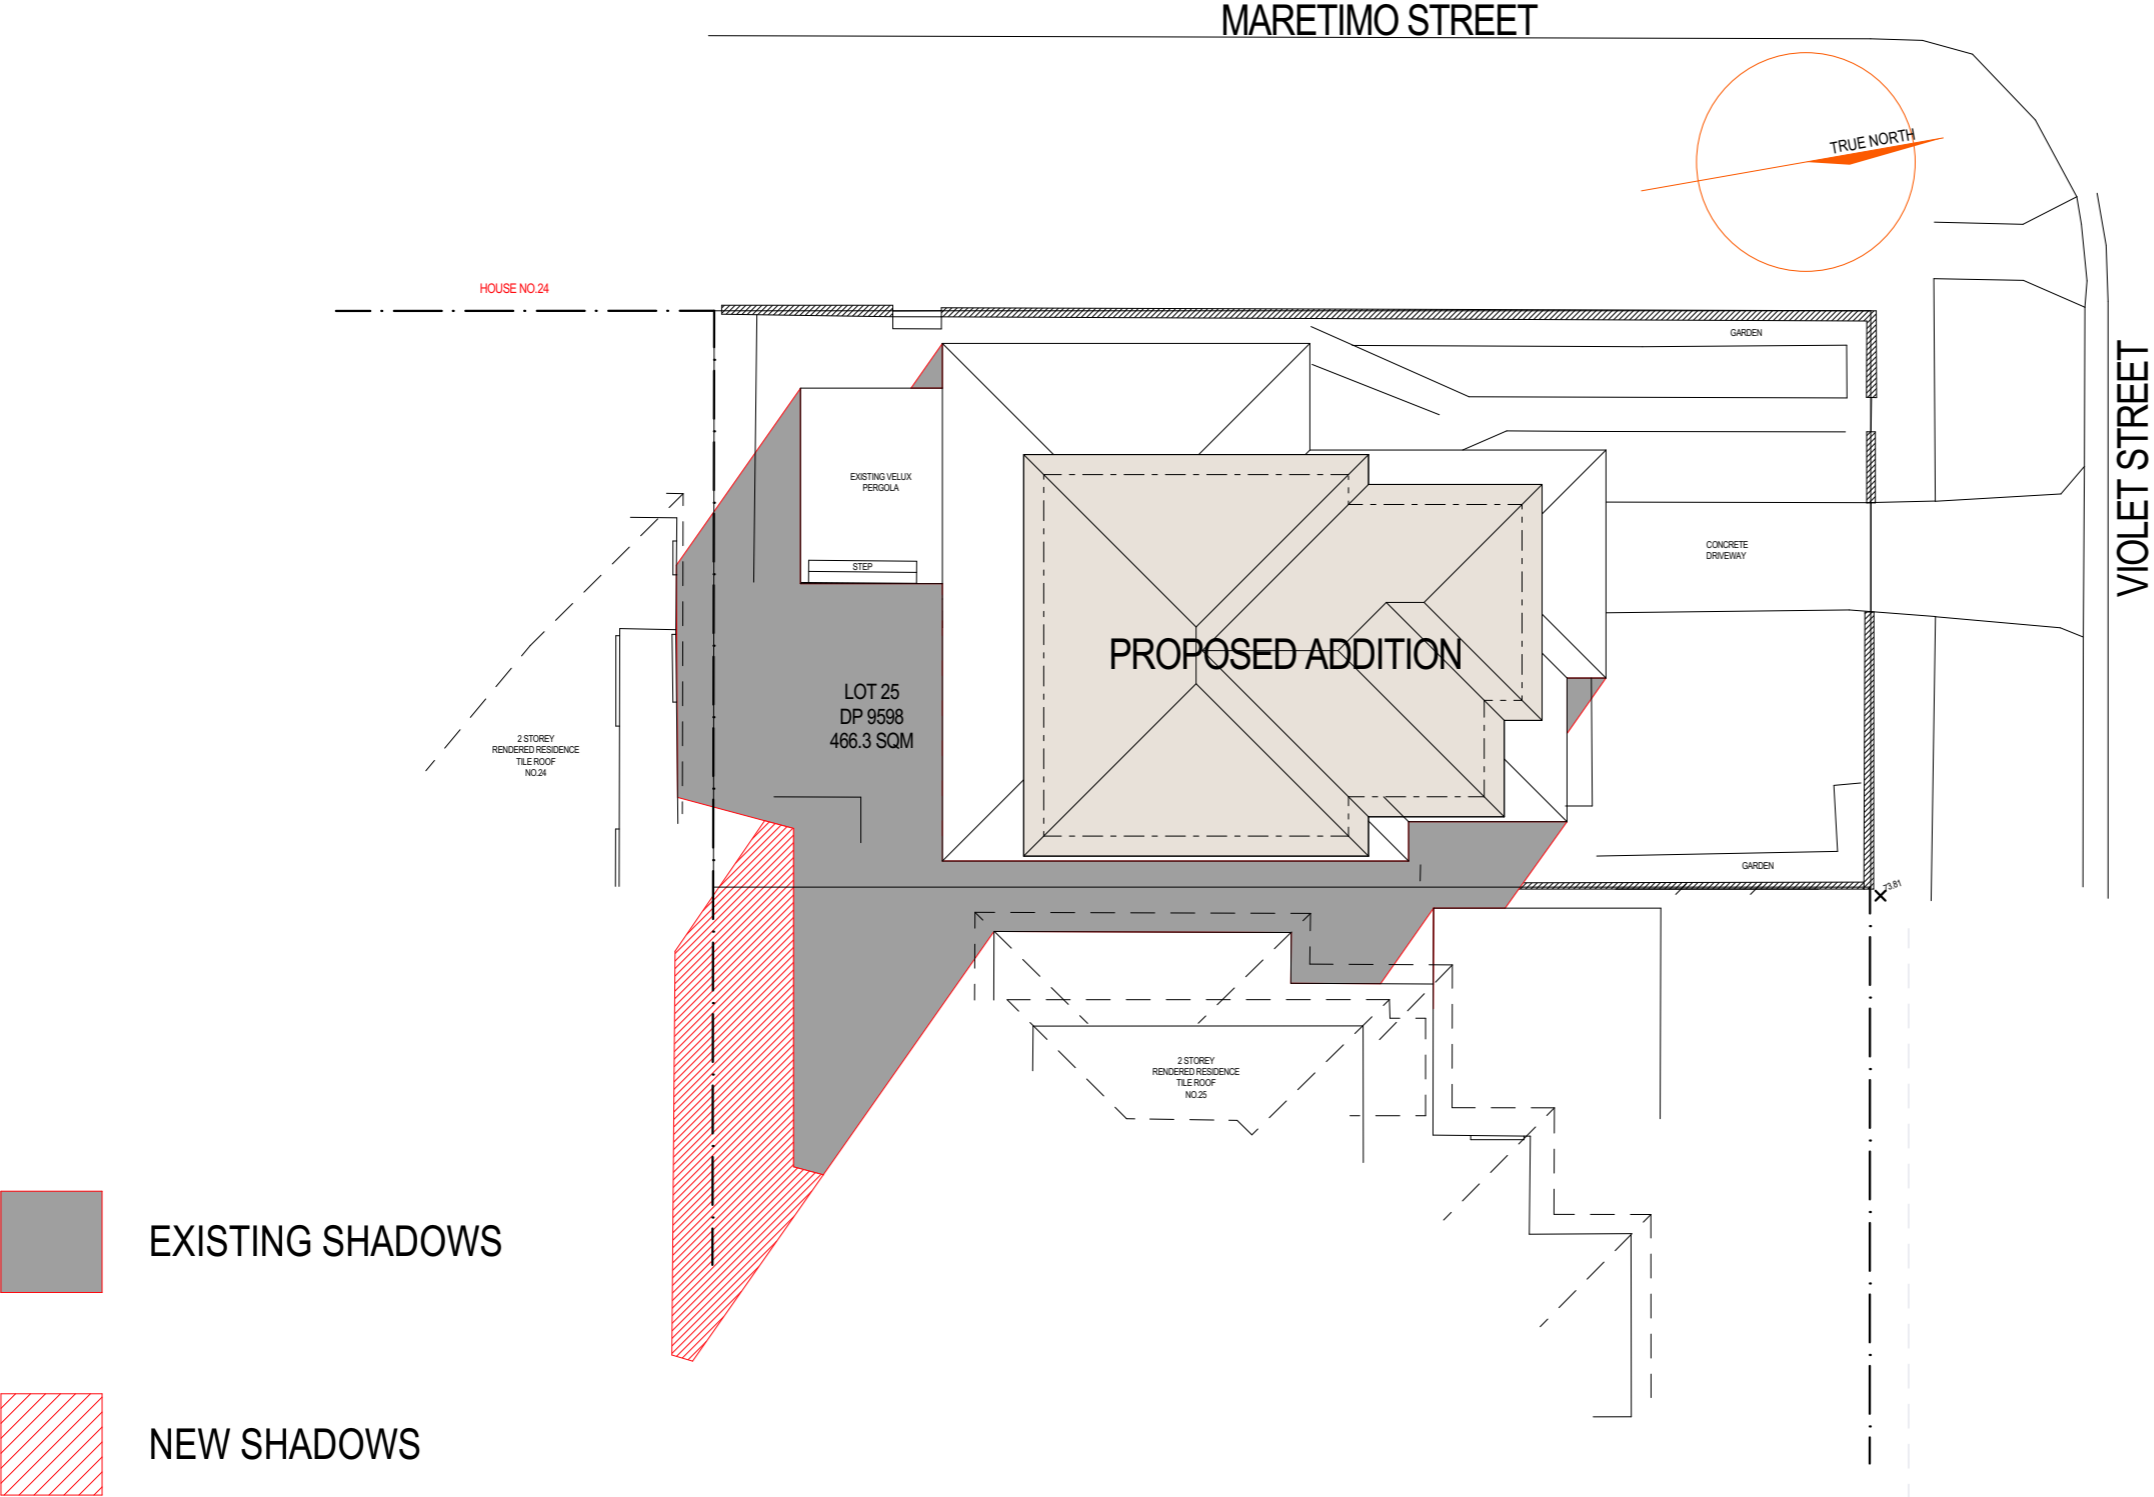

EXISTING SHADOWS

NEW SHADOWS



**ADD-STYLE**  
HOME ADDITIONS  
Upstairs Specialists

5/319 CONDOMINE ST MANLY VALE 2093 P: (02) 9907 9055 E: info@addstyle.com.au

Proposed Additions at: 27 Violet Street, Balgowlah NSW 2093		DRAWING TITLE SITE ANALYSIS AND SHADOW DIAGRAMS	DRAWING NO. 1619 DA 4/4	ISSUE A		
DATE 10/06/2022	SCALE 1:200	DRAWN BY KK	CHECKED BY CW		A For Council	2/6/2022 KK
					NO. REVISION	DATE BY