

Contact Us	
The General Manager, 725 Pittwater Road, Dee Why NSW 2099 or Customer Service Centre, Northern Beaches Council DX9118 Dee Why	
Email	council@warringah.nsw.gov.au
Fax	9942 2606
If you need help lodging your application call Customer Service on (02) 9942 2111 or come in and talk to us at the Civic Centre, Dee Why.	

Office Use Only											


Part 1: Declaration


1. DECLARATION	
I hereby certify that the shadow diagrams submitted with the proposal at	
Address	
For the erection of <i>Description of development</i>	
- In accordance with the survey (prepared by a registered surveyor) which is required to be submitted with the application - Drawn to true north - Indicate shadow cast by the proposal at 9am, noon, 3pm, 21 June - To indicate the shadow cast by existing buildings and structures on the site and in the surrounding area	

Part 2: Certification

2. CERTIFIER			
Title	Mr	Mrs	Ms
	Other		
Full family name <i>(no initials) (or Company)</i>			
Full given names <i>(no initials) (or A.C.N)</i>			
Phone		Alternate	
Mobile		Fax	
Qualification <i>(i.e. Architect, Planner, Computer Technician, Surveyor)</i>			

Part 3: Signature

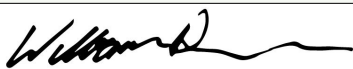3. APPLICANT(S) SIGNATURE	
Signature	
Date	

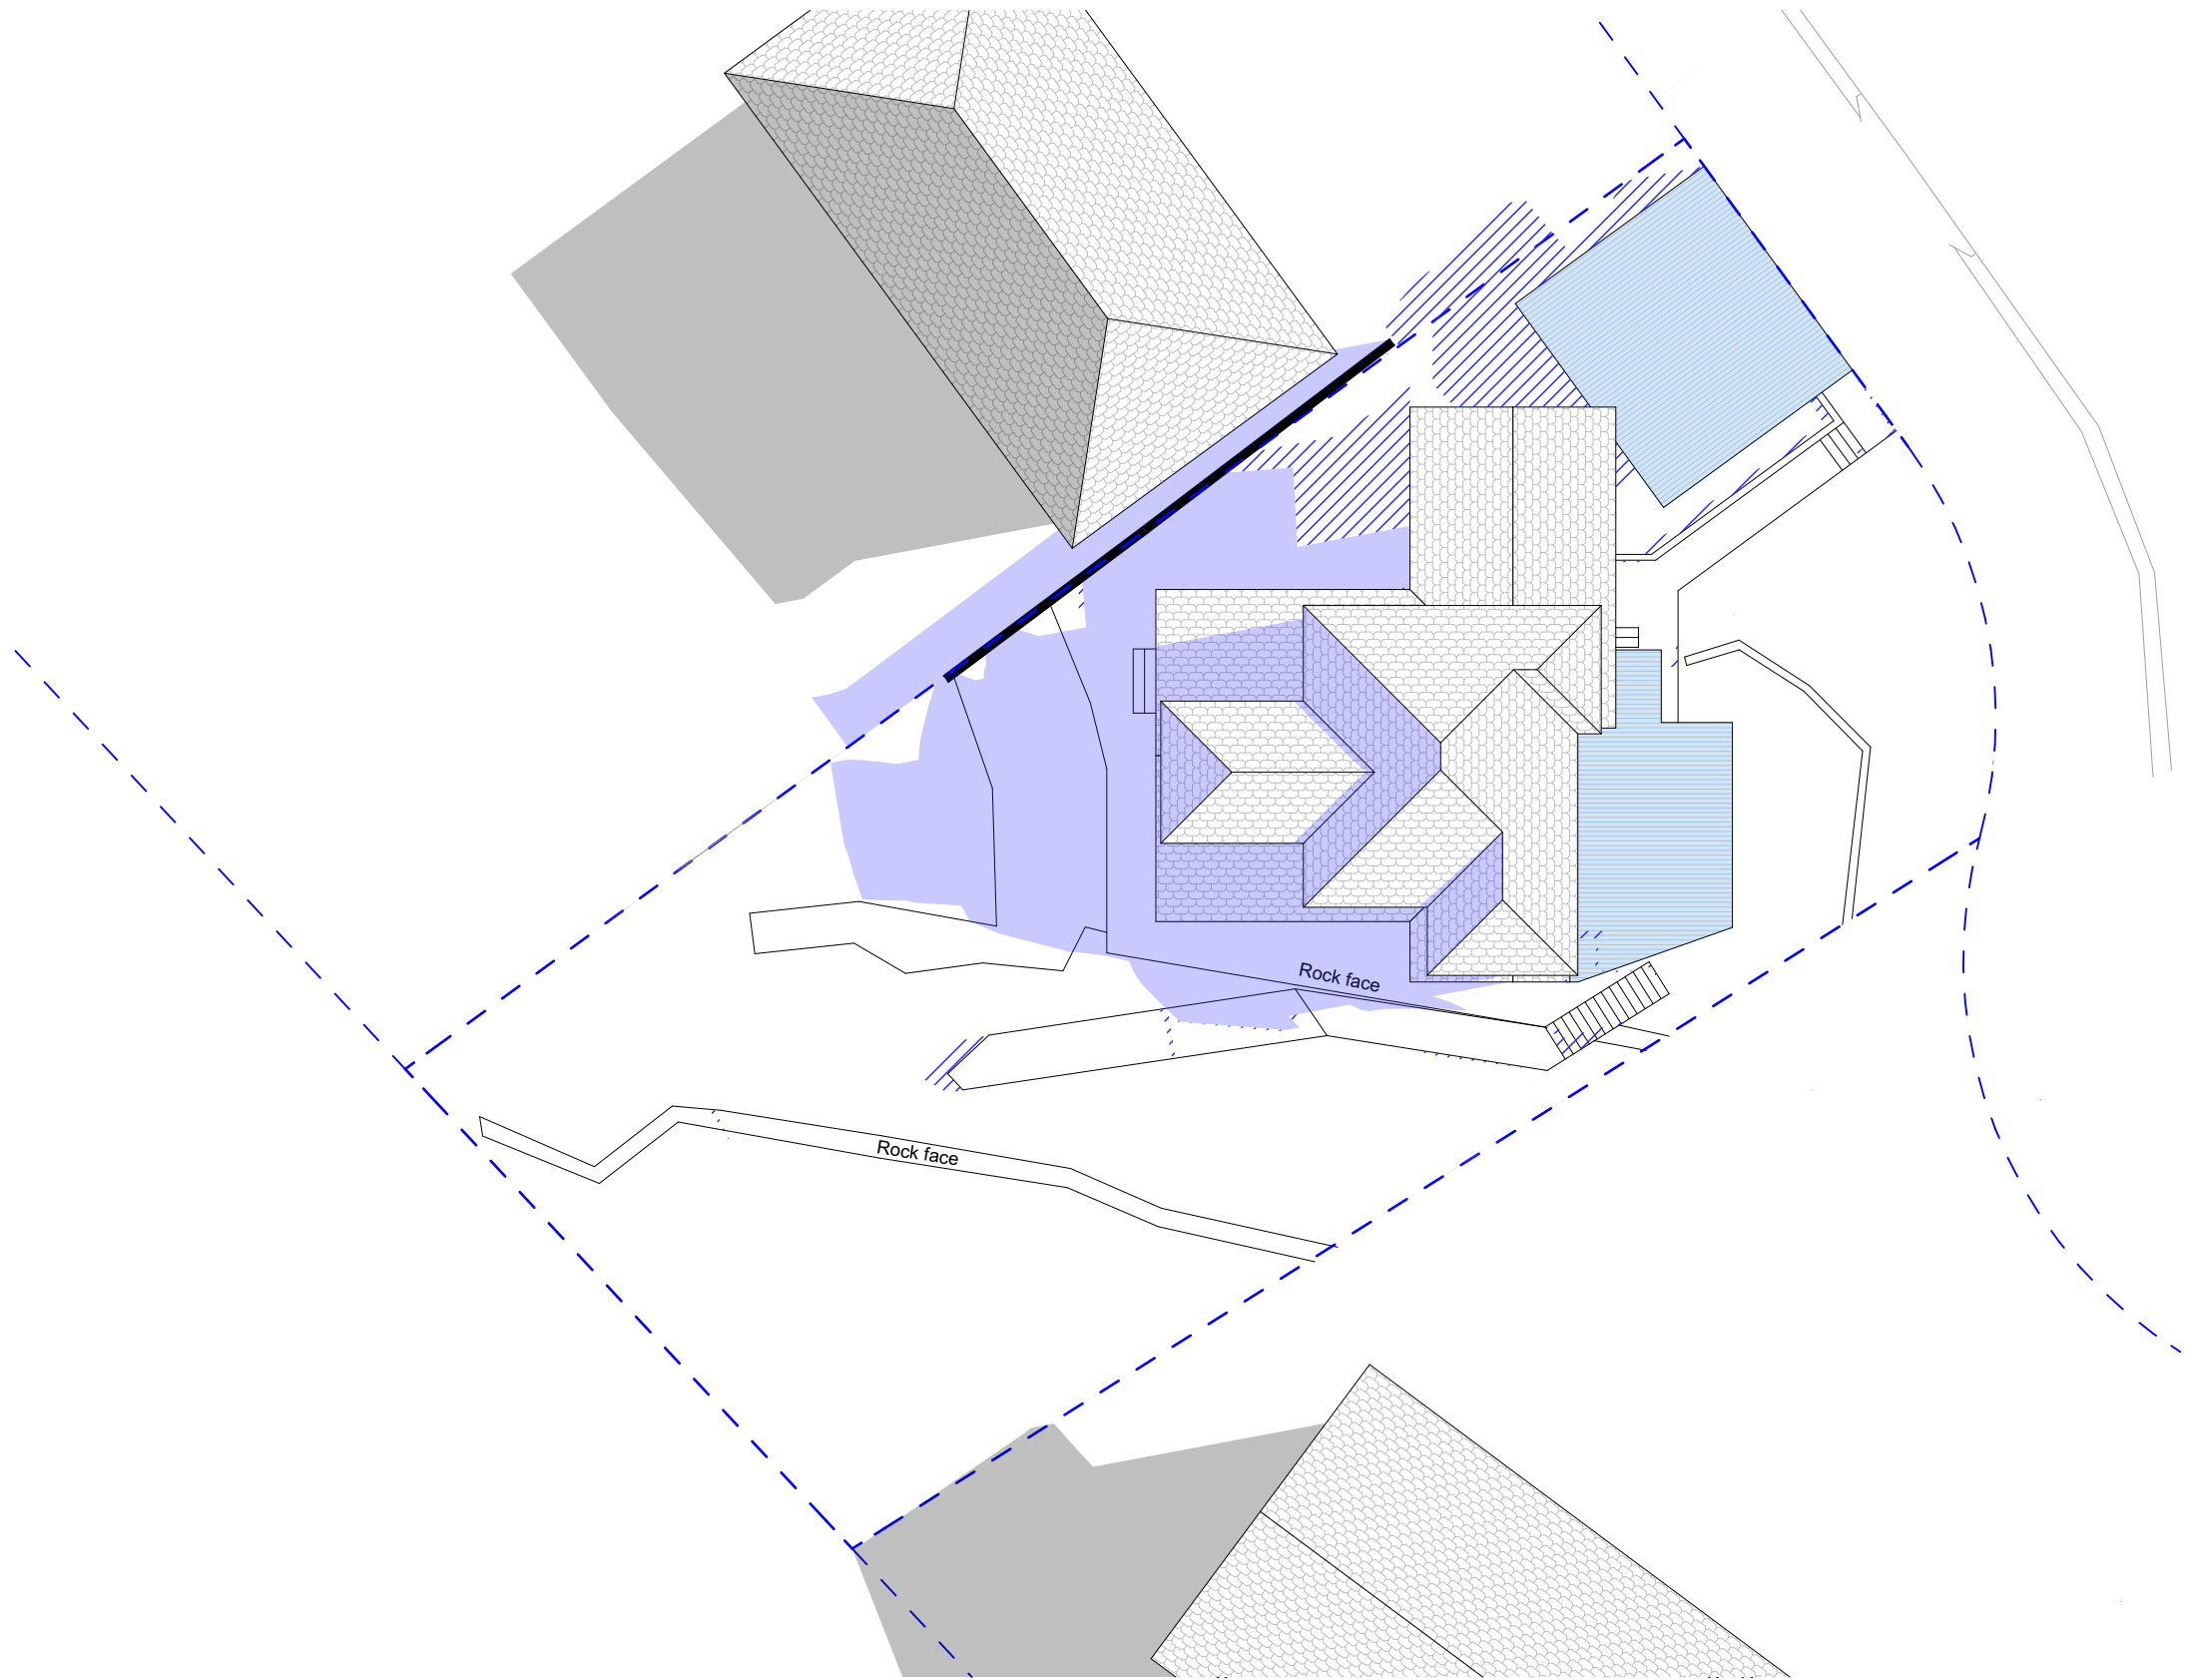

ACTION PLANS

m: 0426 957 518
e:operations@actionplans.com.au
w: www.actionplans.com.au

REV.	DATE	COMMENTS	DRWN
A	18/02/19	INITIAL DESIGN PLAN	AL
B	01/03/19	FIRST DESIGN AMENDMENT	AL
C	27/03/19	DOCUMENTATION	SM

NOTES
This drawing is the copyright of Action Plans and not be altered, reproduced or transmitted in any form or by any means in part or in whole with the written permission of Action Plans.
Do not scale measure from drawings. Figured dimensions are to be used only.
The Builder/Contractor shall check and verify all levels and dimensions on site prior to commencement of any work, creation of shop drawings, or fabrication of components.
All errors and omissions are to be verified by the Builder/Contractor and referred to the designer prior to the commencement of works.

- LEGEND**
- EXISTING SHADOWS
 - PROPOSED SHADOWS
 - NEIGHBOURING SHADOWS

CLIENT
Lauren & Paul White


PROJECT ADDRESS
6 Ashdown Place
Frenchs Forest NSW
2086


DRAWING NO.
DA16

DATE
Wednesday, 27 March
2019

DRAWING NAME
WINTER SOLSTICE 9 AM

SCALE
1:200 @A3

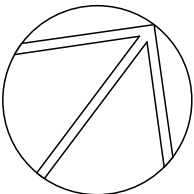

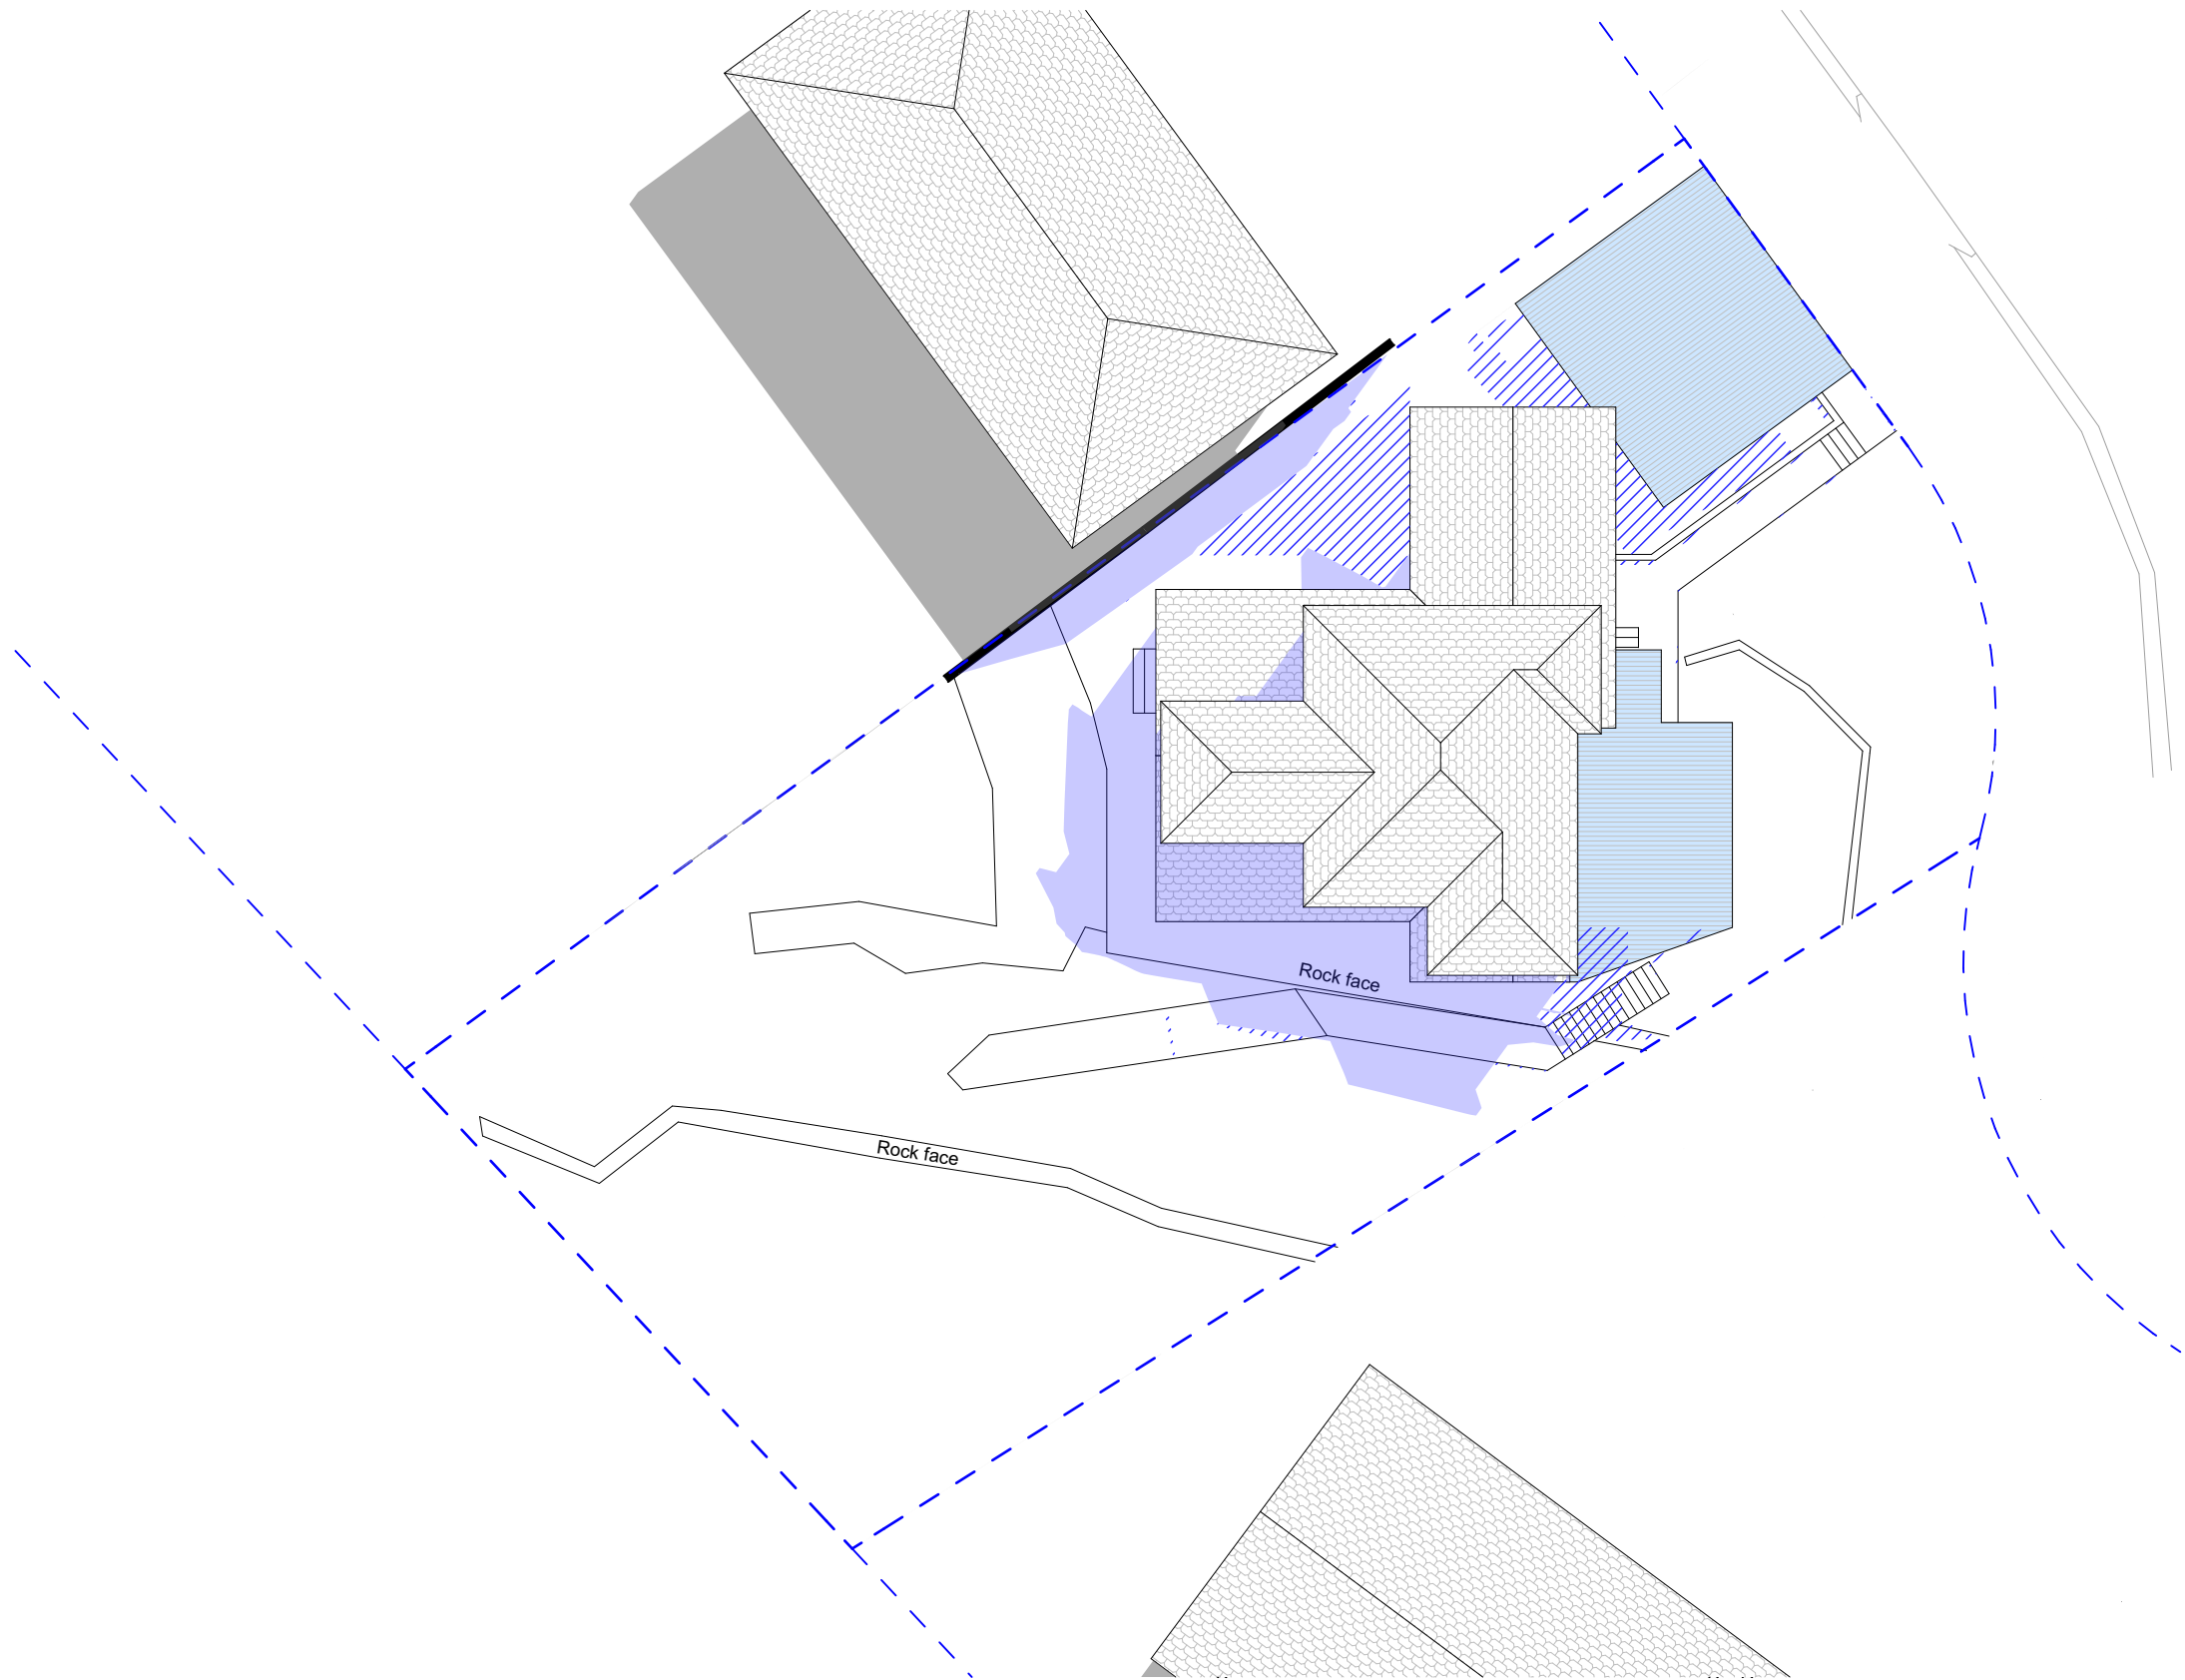

ACTION PLANS

m: 0426 957 518
e:operations@actionplans.com.au
w: www.actionplans.com.au

REV.	DATE	COMMENTS	DRWN
A	18/02/19	INITIAL DESIGN PLAN	AL
B	01/03/19	FIRST DESIGN AMENDMENT	AL
C	27/03/19	DOCUMENTATION	SM

NOTES
This drawing is the copyright of Action Plans and not be altered, reproduced or transmitted in any form or by any means in part or in whole with the written permission of Action Plans.
Do not scale measure from drawings. Figured dimensions are to be used only.
The Builder/Contractor shall check and verify all levels and dimensions on site prior to commencement of any work, creation of shop drawings, or fabrication of components.
All errors and omissions are to be verified by the Builder/Contractor and referred to the designer prior to the commencement of works.

- LEGEND**
- EXISTING SHADOWS
 - PROPOSED SHADOWS
 - NEIGHBOURING SHADOWS

CLIENT
Lauren & Paul White


PROJECT ADDRESS
6 Ashdown Place
Frenchs Forest NSW
2086


DRAWING NO.
DA17

DATE
Wednesday, 27 March
2019

DRAWING NAME
WINTER SOLSTICE 12 PM

SCALE
1:200 @A3

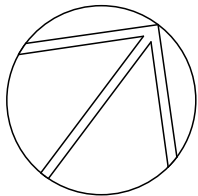

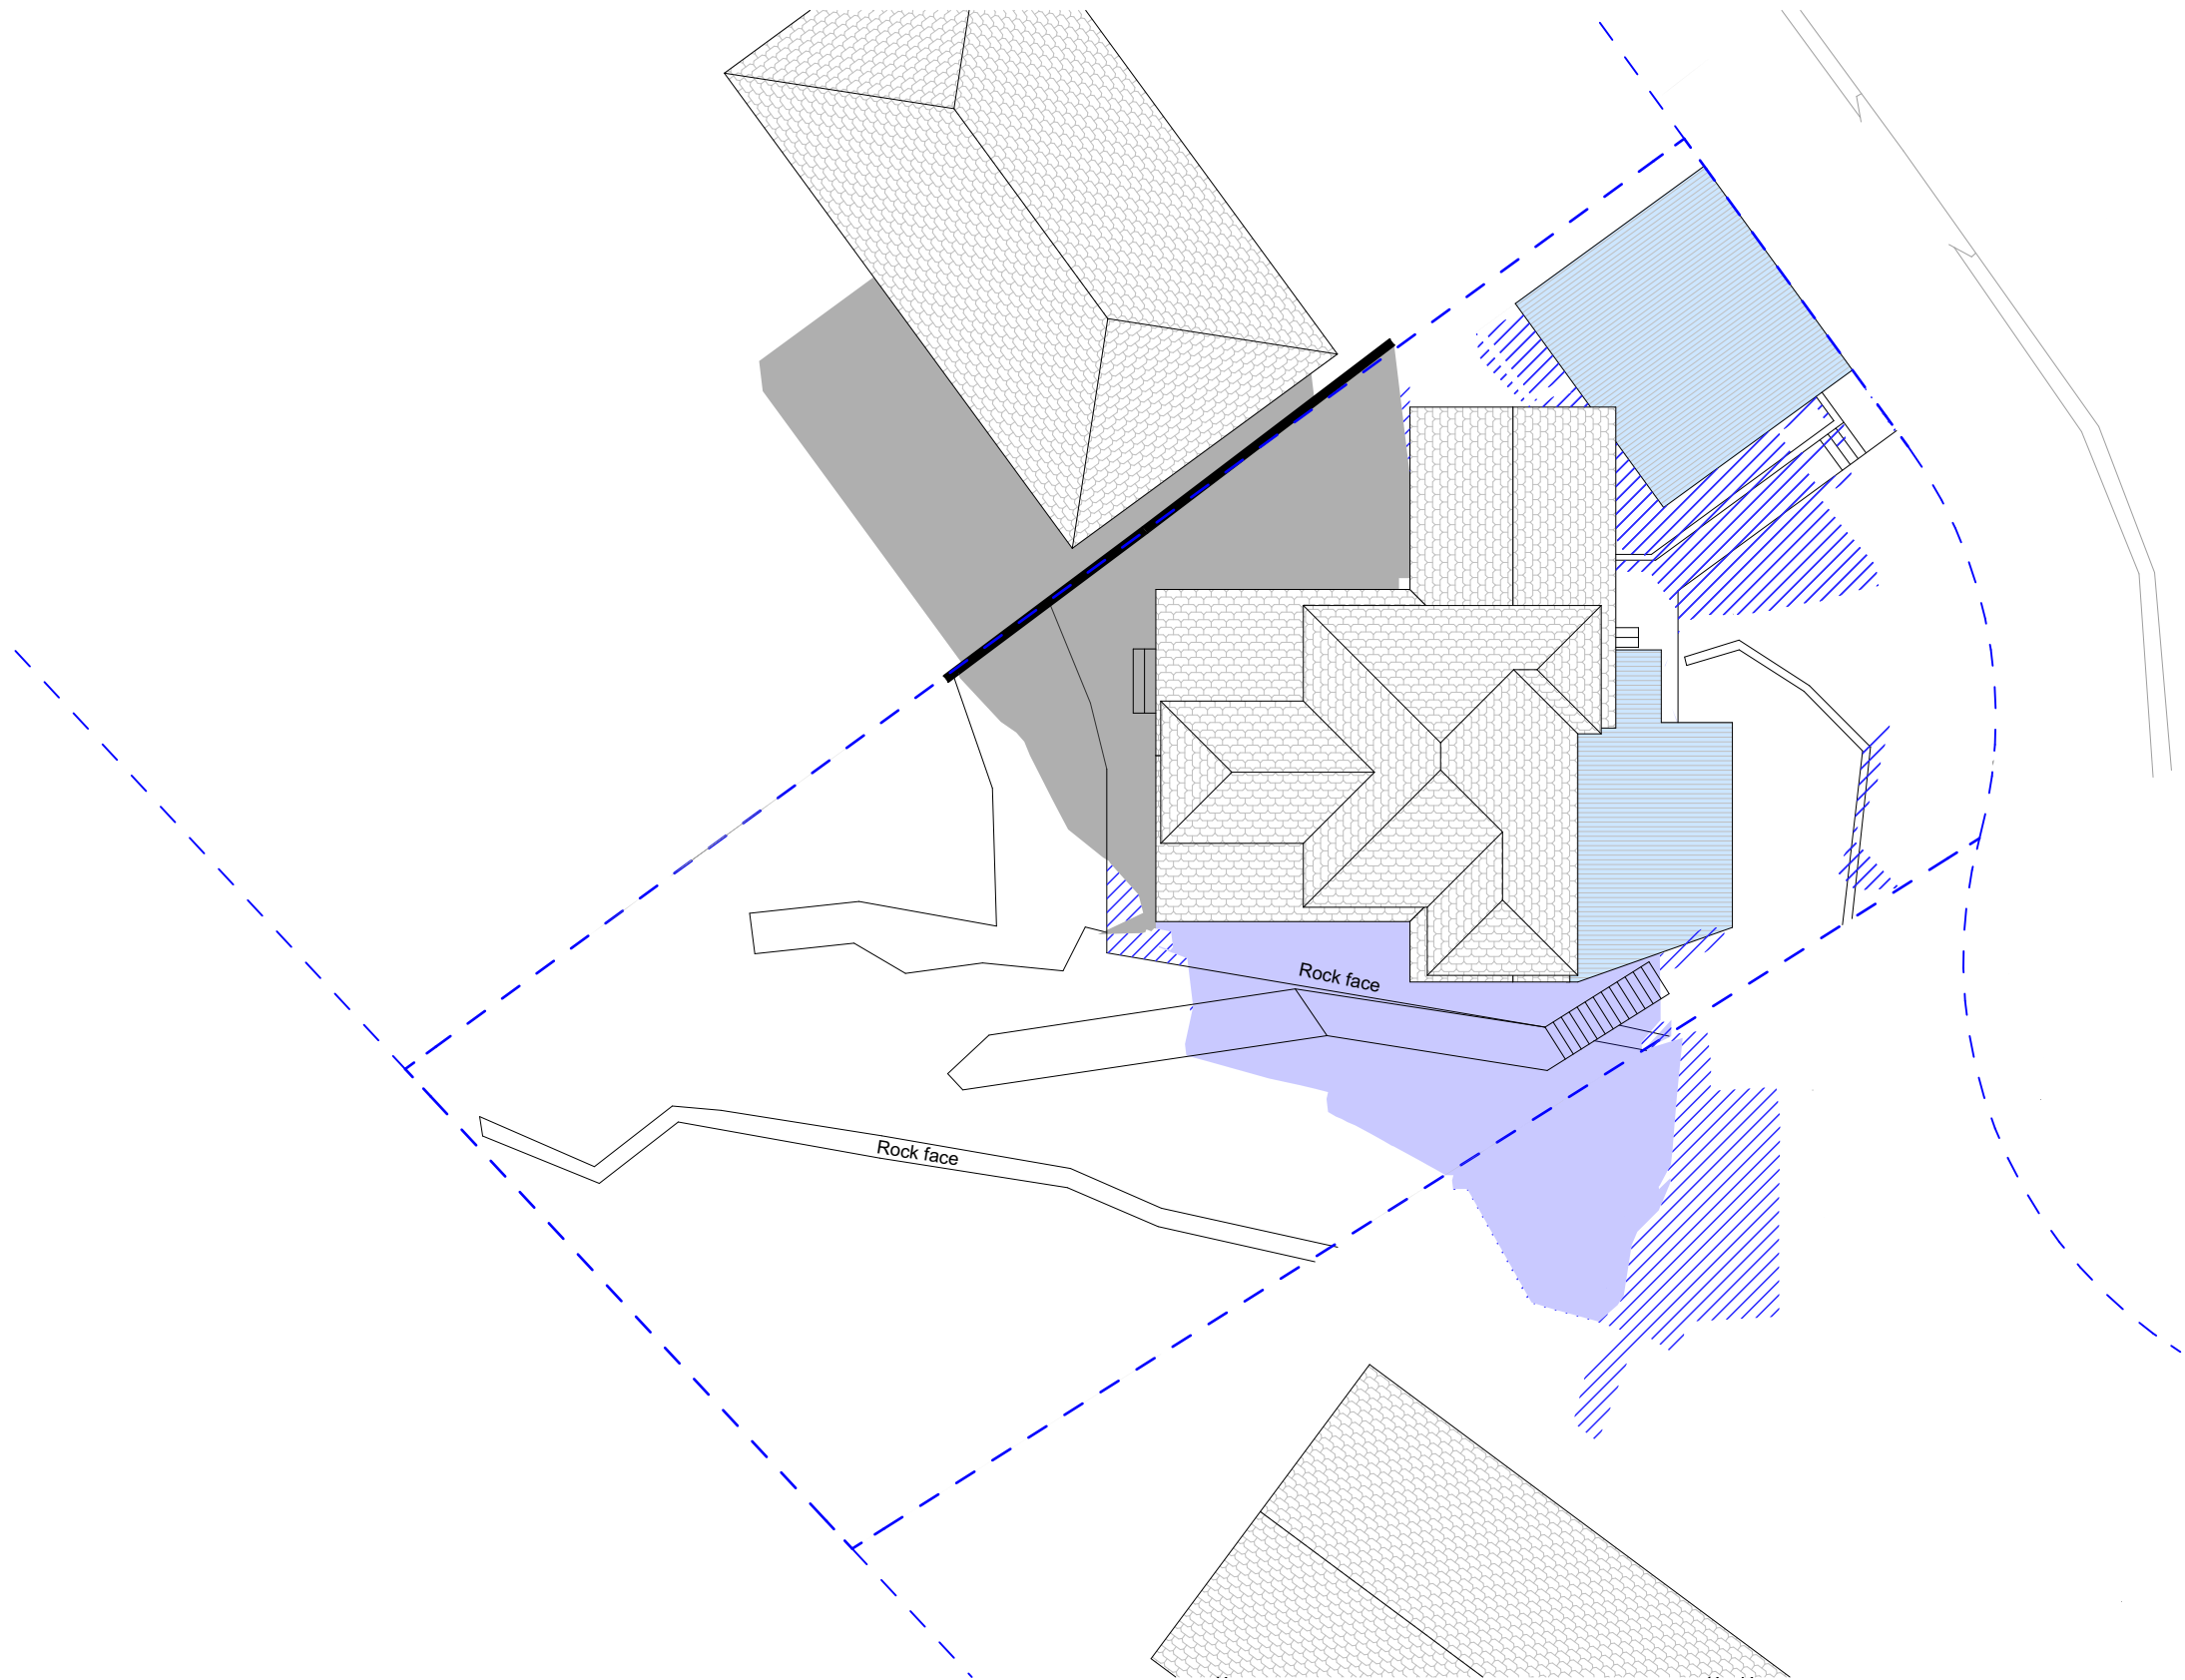

ACTION PLANS

m: 0426 957 518
e:operations@actionplans.com.au
w: www.actionplans.com.au

REV.	DATE	COMMENTS	DRWN
A	18/02/19	INITIAL DESIGN PLAN	AL
B	01/03/19	FIRST DESIGN AMENDMENT	AL
C	27/03/19	DOCUMENTATION	SM

NOTES
This drawing is the copyright of Action Plans and not be altered, reproduced or transmitted in any form or by any means in part or in whole with the written permission of Action Plans.
Do not scale measure from drawings. Figured dimensions are to be used only.
The Builder/Contractor shall check and verify all levels and dimensions on site prior to commencement of any work, creation of shop drawings, or fabrication of components.
All errors and omissions are to be verified by the Builder/Contractor and referred to the designer prior to the commencement of works.

LEGEND	
	EXISTING SHADOWS
	PROPOSED SHADOWS
	NEIGHBOURING SHADOWS

CLIENT
Lauren & Paul White

PROJECT ADDRESS
6 Ashdown Place
Frenchs Forest NSW
2086

DRAWING NO.
DA18

DATE
Wednesday, 27 March
2019

DRAWING NAME
WINTER SOLSTICE 3 PM

SCALE
1:200 @A3

