


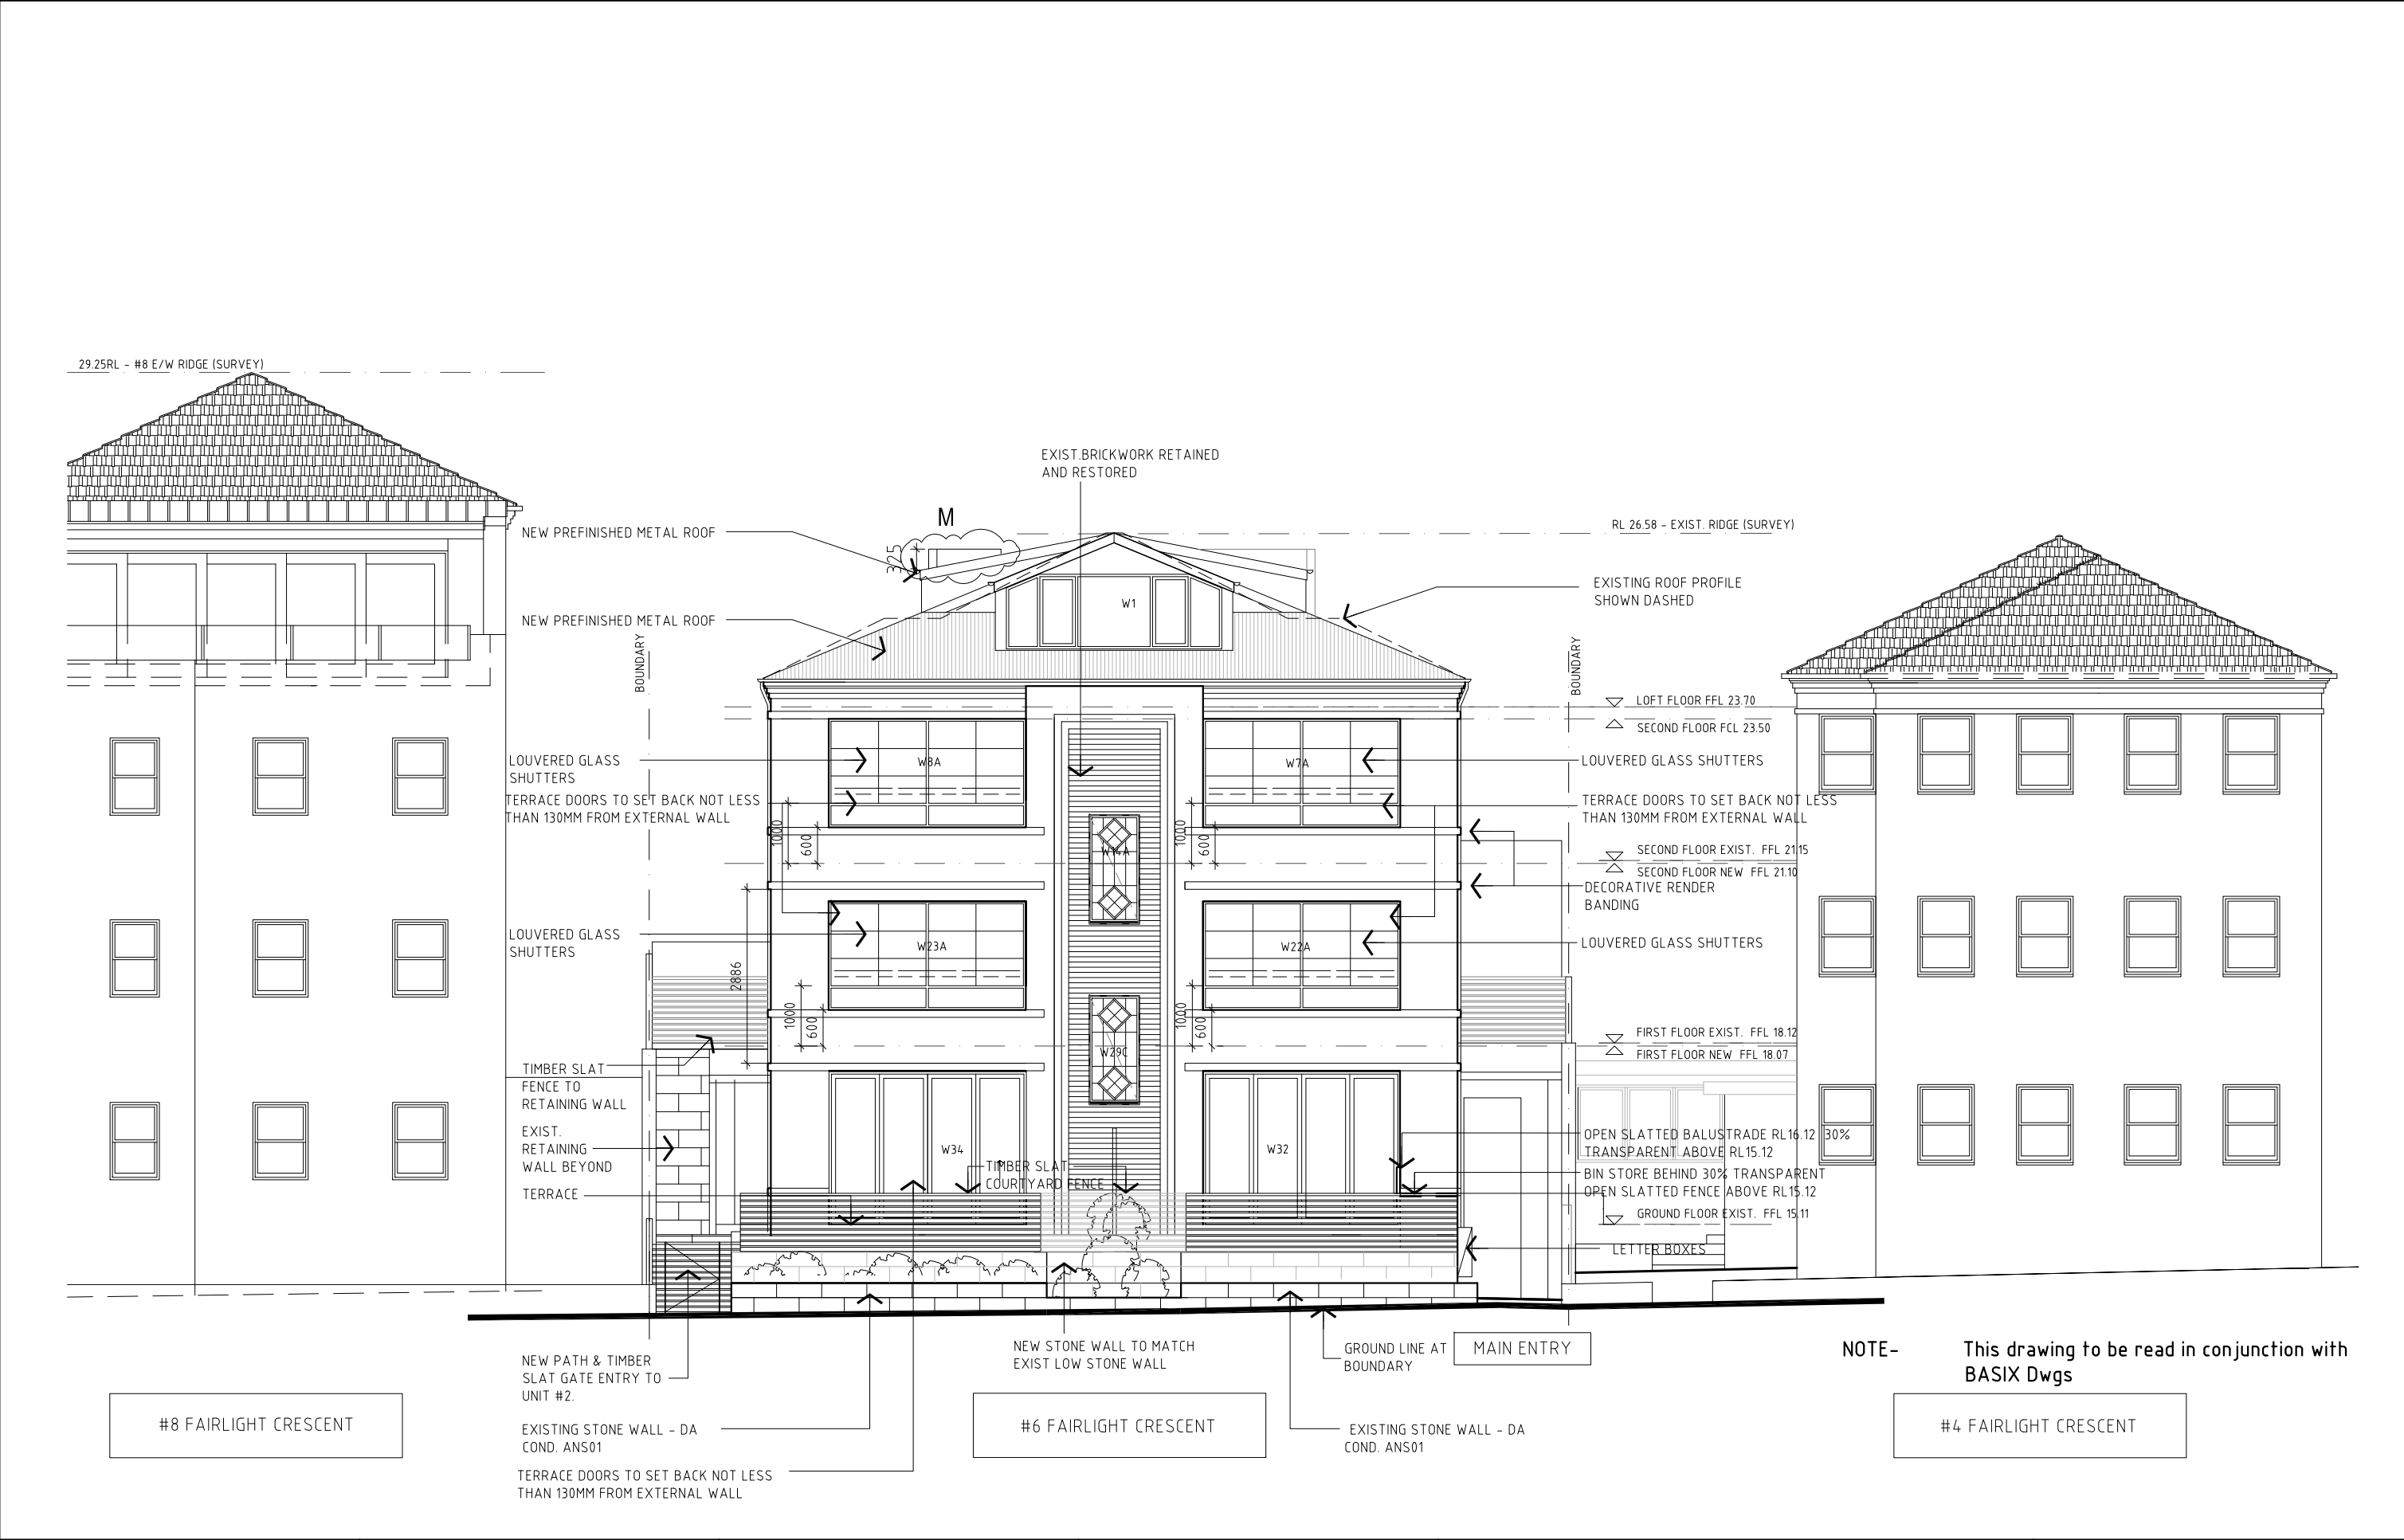

NOTE- This drawing to be read in conjunction with BASIX Dwgs

0102030405060708090100

GENERAL NOTES

1. CONTRACTORS MUST VERIFY ALL DIMENSIONS ON SITE PRIOR TO THE COMMENCEMENT OF ANY WORK OR THE PREPARATION OF SHOP DRAWINGS.

2. FIGURED DIMENSIONS TO BE USED IN PREFERENCE TO SCALED DIMENSIONS.

USE OF THESE DRAWINGS

The design and details shown on these drawings are applicable to this project only and may not be reproduced in whole or in part or be used for any other project or purpose without the written permission of Woodhouse & Danks Pty. Ltd. with whom copyright resides.

No.	DATE	REVISION OR ISSUE	DWN.	CHK.	No.	DATE	REVISION OR ISSUE	DWN.	CHK.	No.	DATE	REVISION OR ISSUE	DWN.	CHK.

PROPOSED RENOVATIONS & ADDITIONS TO
' FAIRLIGHT ' APARTMENTS
6 FAIRLIGHT CRESCENT, FAIRLIGHT

FAIRLIGHT CRESCENT ELEVATION

WOODHOUSE & DANKS
ARCHITECTS

Stephen R Fayle

Suite 207 - Level 2, 20 Dale Street, Brookvale, NSW 2100
T: (02) 9939 8810 F: (02) 9939 8830
E: admin@woodhousedanks.com.au

10008

D10 L

SCALE
1:100 @ A3 / 1:50 @ A1

DATE
OCTOBER 2011

10008 D10-13 ELEVATIONS

JOB No.

DWG. No.

REV

DRAWN

BC