
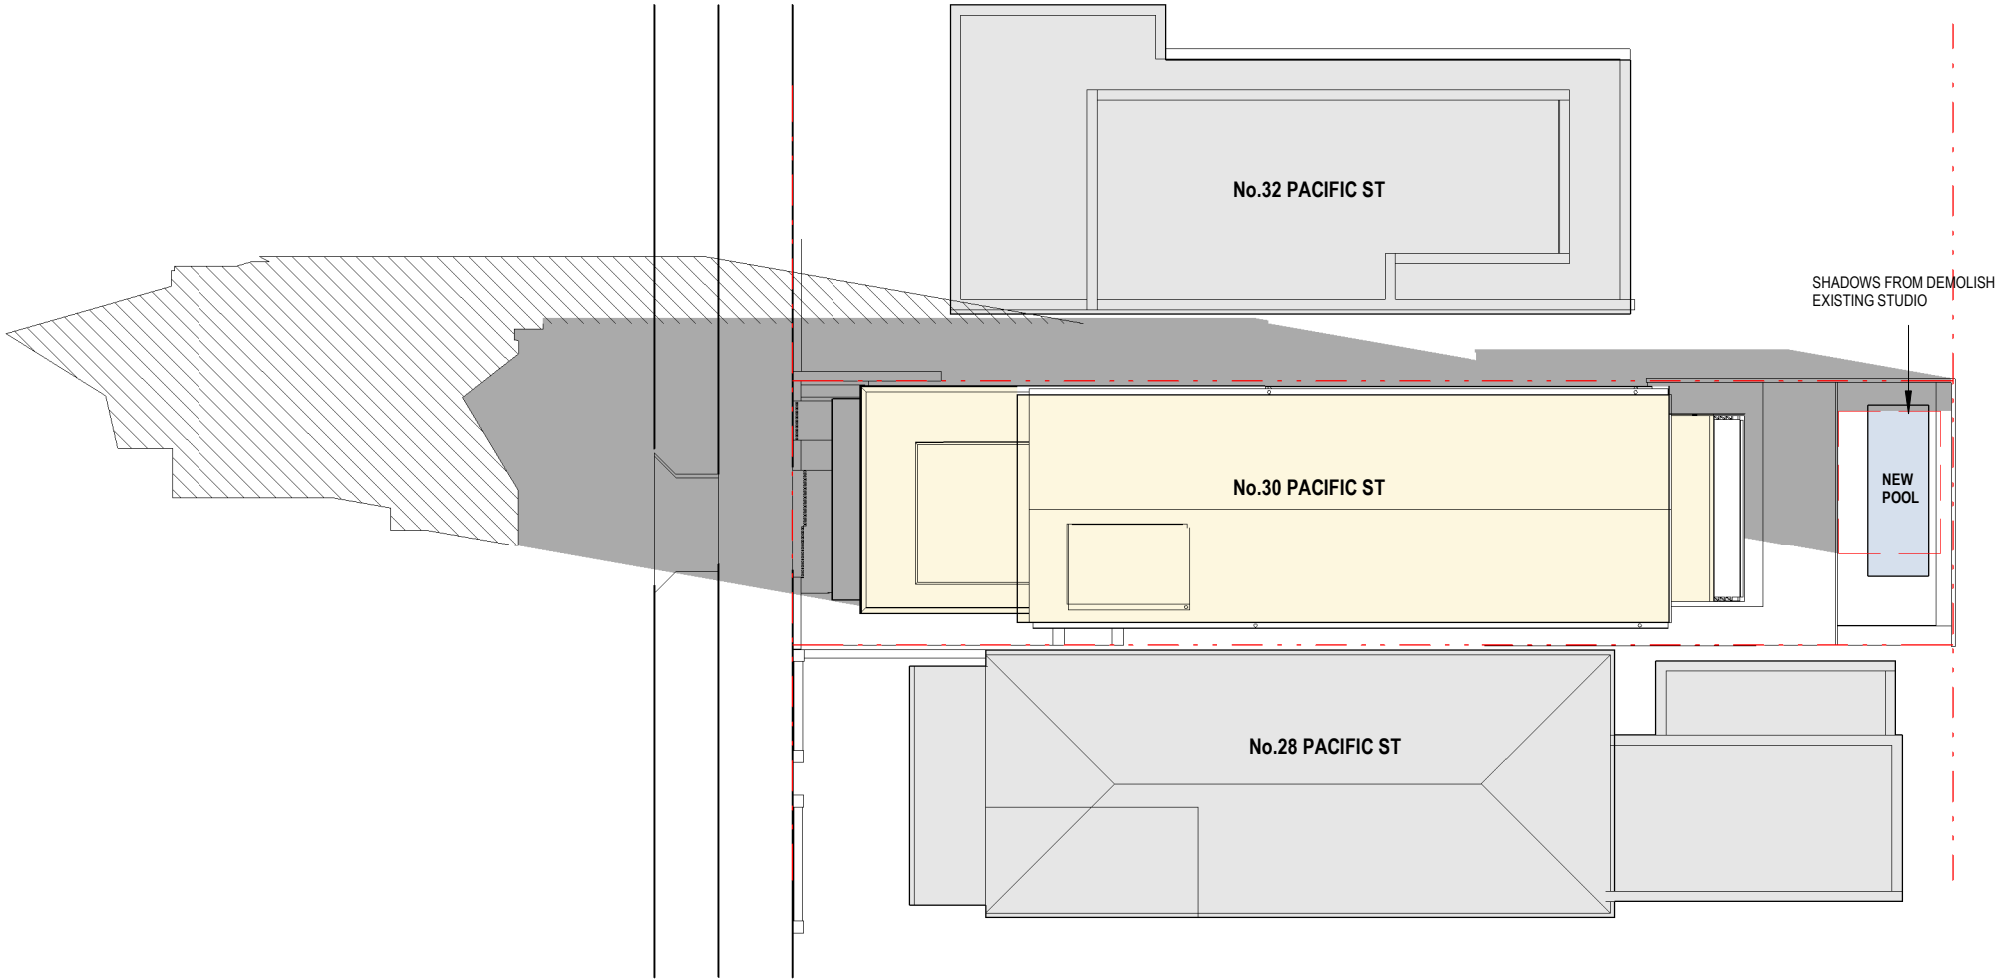
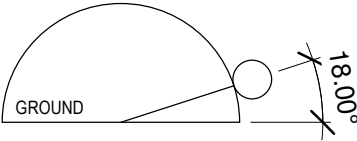


9AM


AZIMUTH - 45° EAST OF NORTH
ALTITUDE - 18° ABOVE THE HORIZONTAL

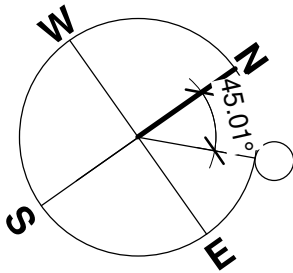

SHADOWS CAST BY NO.30 PACIFIC STREET

- ADDITIONAL SHADOW IMPACTS
RESULTING FROM PROPOSED WORKS
- NEW ROOFS
- EXTENT OF EXISTING SHADOWS
- EXISTING ROOFS

| | | | |
|-------|--------|-------------|----|
| | | | |
| | | | |
| | | | |
| | | | |
| A | Review | 05/02/2025 | SV |
| ISSUE | DATE | DESCRIPTION | BY |



vaughan architects

a. gf, 46-52 meagher st, chippendale nsw 2008
m. simon vaughan 0414 996 271
simon@vaughanarchitects.com.au
www.vaughanarchitects.com.au
abn. 89 644 086 413

PROJECT:
30 PACIFIC ST MANLY, NSW.
LOT 2 DP 900589

NOTES:
1. Use only figured dimensions, do not scale drawings.
2. All discrepancies and omissions to be referred to Vaughan Architects Pty Ltd prior to construction.
3. Check all dimensions, Building Code of Australia, relevant codes and council approvals.
Copyright remains the property of Vaughan Architects. Reproduction of the whole or part
of this document constitutes an infringement of copyright.

DRAWING:
SHADOW DIAGRAMS - JUNE 21 9AM


SCALE:
1 : 200

CAD FILE:

DATE:
06/03/25

DRAWN BY:
FF

CLIENT: KATHLEEN O'GRADY

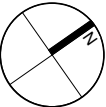



DRAWING NO:
DA16

ISSUE:
A

PROJECT NO:
2407

12PM

AZIMUTH - 0° FROM NORTH
ALTITUDE - 32° ABOVE THE HORIZONTAL

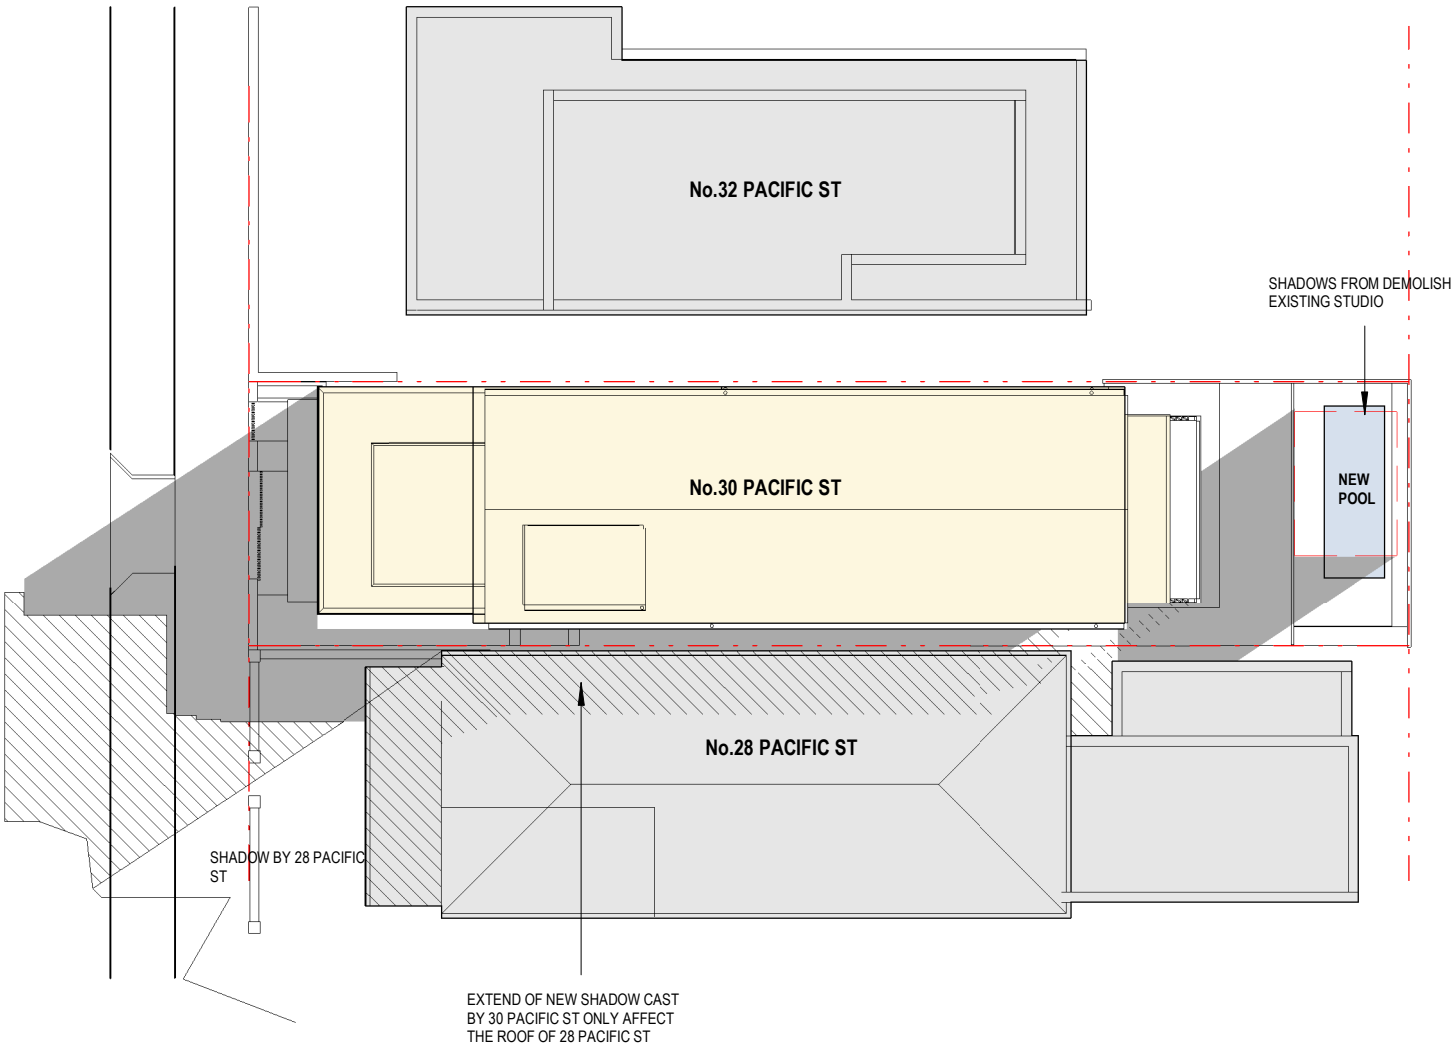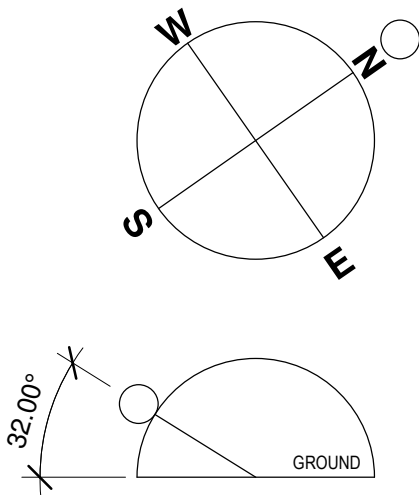

SHADOWS CAST BY NO.30 PACIFIC STREET


ADDITIONAL SHADOW IMPACTS
RESULTING FROM PROPOSED WORKS

EXTENT OF EXISTING SHADOWS

NEW ROOFS

EXISTING ROOFS

| | | | |
|-------|--------|-------------|----|
| | | | |
| | | | |
| | | | |
| | | | |
| A | Review | 05/02/2025 | SV |
| ISSUE | DATE | DESCRIPTION | BY |



vaughan architects

a. gf, 46-52 meagher st, chippendale nsw 2008
m. simon vaughan 0414 996 271
simon@vaughanarchitects.com.au
www.vaughanarchitects.com.au
abn. 89 644 086 413

PROJECT:
30 PACIFIC ST MANLY, NSW.
LOT 2 DP 900589

NOTES:
1. Use only figured dimensions, do not scale drawings.
2. All discrepancies and omissions to be referred to Vaughan Architects Pty Ltd prior to construction.
3. Check all dimensions, Building Code of Australia, relevant codes and council approvals.
Copyright remains the property of Vaughan Architects. Reproduction of the whole or part of this document constitutes an infringement of copyright.

DRAWING:
SHADOW DIAGRAMS - JUNE 21 12PM


SCALE:
1 : 200

CAD FILE:

DATE:
06/03/25

DRAWN BY:
FF

CLIENT: KATHLEEN O'GRADY

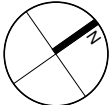



DRAWING NO:
DA17

ISSUE:
A

PROJECT NO:
2407

3PM

AZIMUTH - 40° WEST OF NORTH
ALTITUDE - 18° ABOVE THE HORIZONTAL

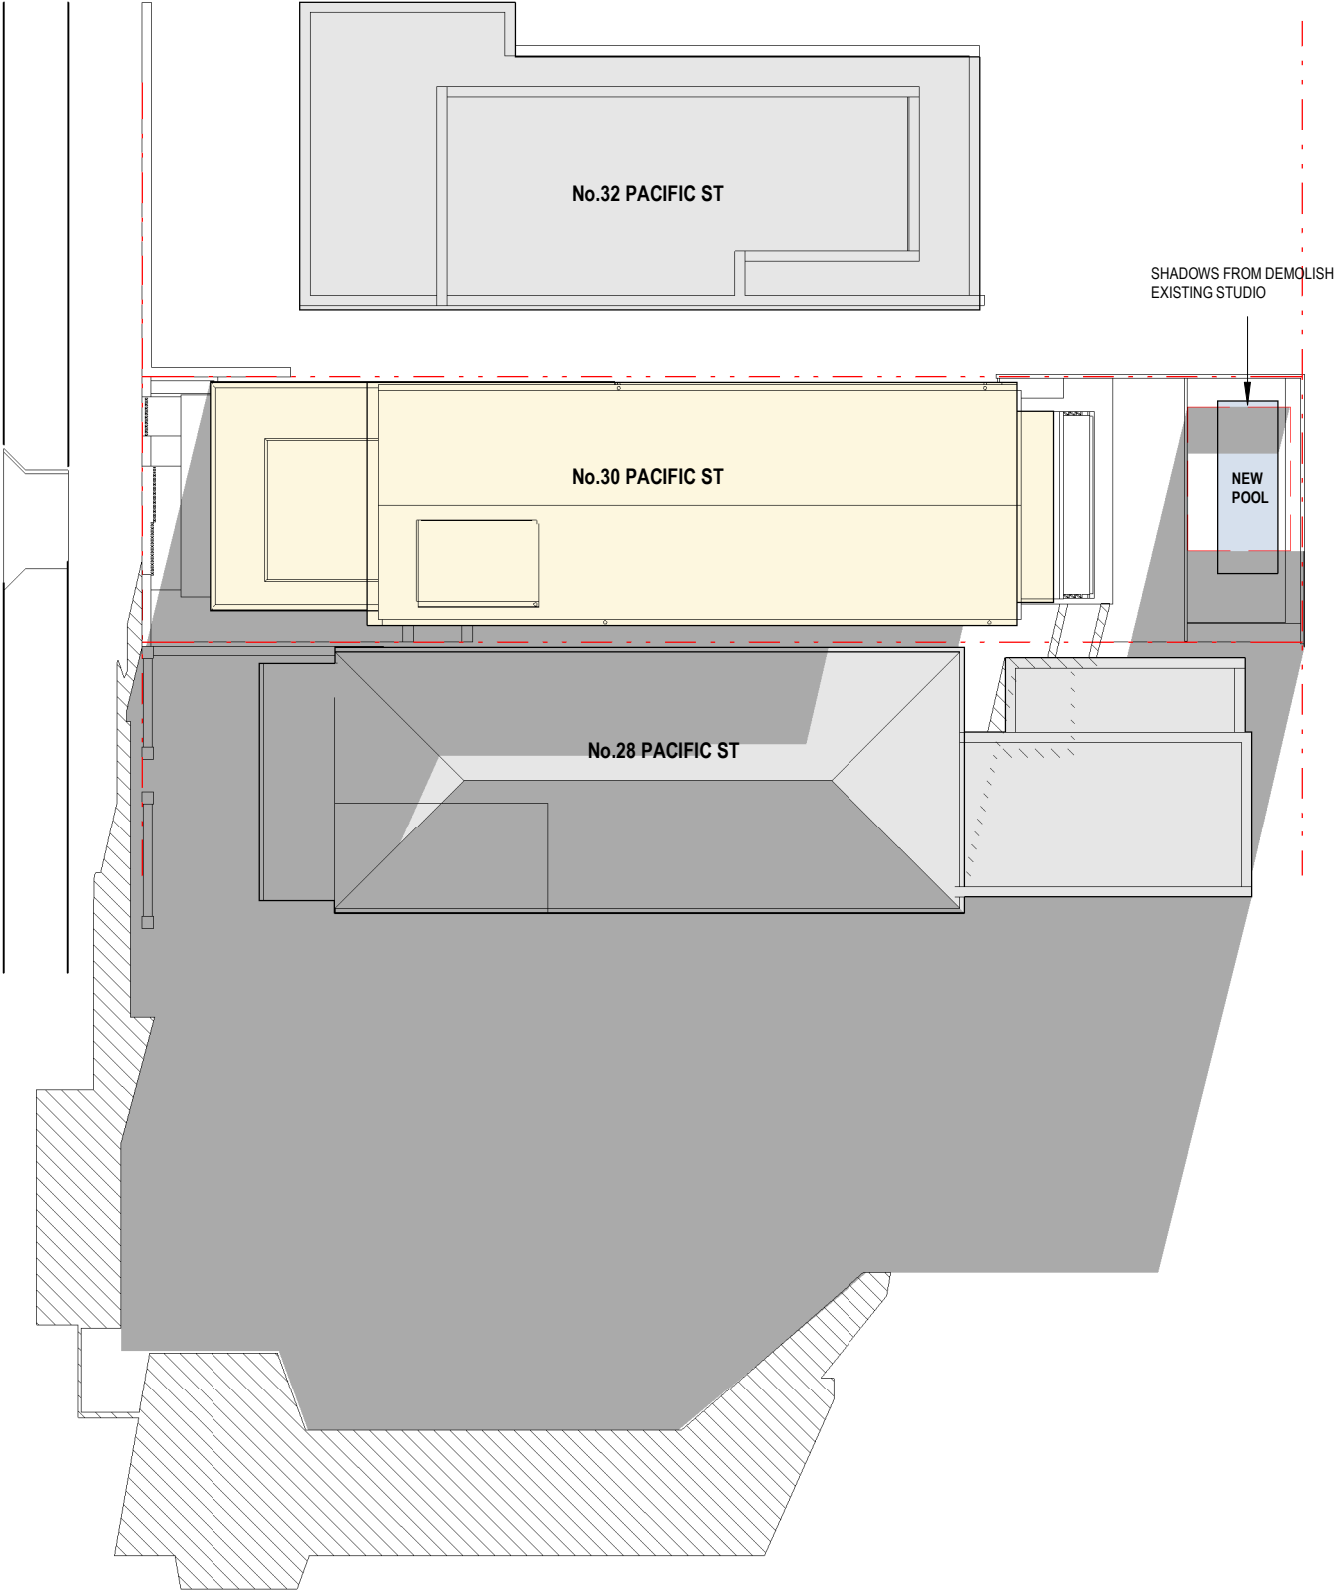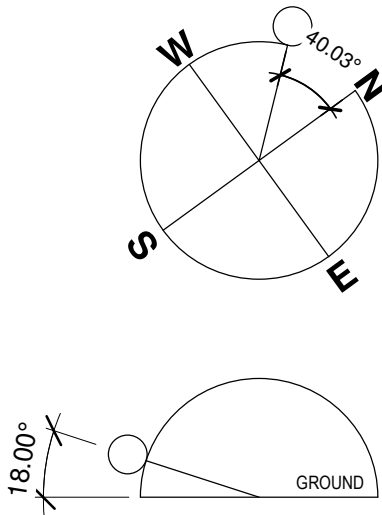

SHADOWS CAST BY NO.30 PACIFIC STREET

ADDITIONAL SHADOW IMPACTS
RESULTING FROM PROPOSED WORKS

EXTENT OF EXISTING SHADOWS

NEW ROOFS

EXISTING ROOFS

| | | | |
|-------|--------|-------------|----|
| | | | |
| | | | |
| | | | |
| | | | |
| A | Review | 05/02/2025 | SV |
| ISSUE | DATE | DESCRIPTION | BY |

vaughan architects

a. gf, 46-52 meagher st, chippendale nsw 2008
m. simon vaughan 0414 996 271
simon@vaughanarchitects.com.au
www.vaughanarchitects.com.au
abn. 89 644 086 413

PROJECT:

30 PACIFIC ST MANLY, NSW.
LOT 2 DP 900589

NOTES:

1. Use only figured dimensions, do not scale drawings.
2. All discrepancies and omissions to be referred to Vaughan Architects Pty Ltd prior to construction.
3. Check all dimensions, Building Code of Australia, relevant codes and council approvals.
Copyright remains the property of Vaughan Architects. Reproduction of the whole or part of this document constitutes an infringement of copyright.

DRAWING:

SHADOW DIAGRAMS - JUNE 21 3PM

SCALE:

1 : 200

CAD FILE:

DATE:

06/03/25

DRAWN BY:

FF

CLIENT:

KATHLEEN O'GRADY

DRAWING NO:

DA18

ISSUE:

A

PROJECT NO:

2407