
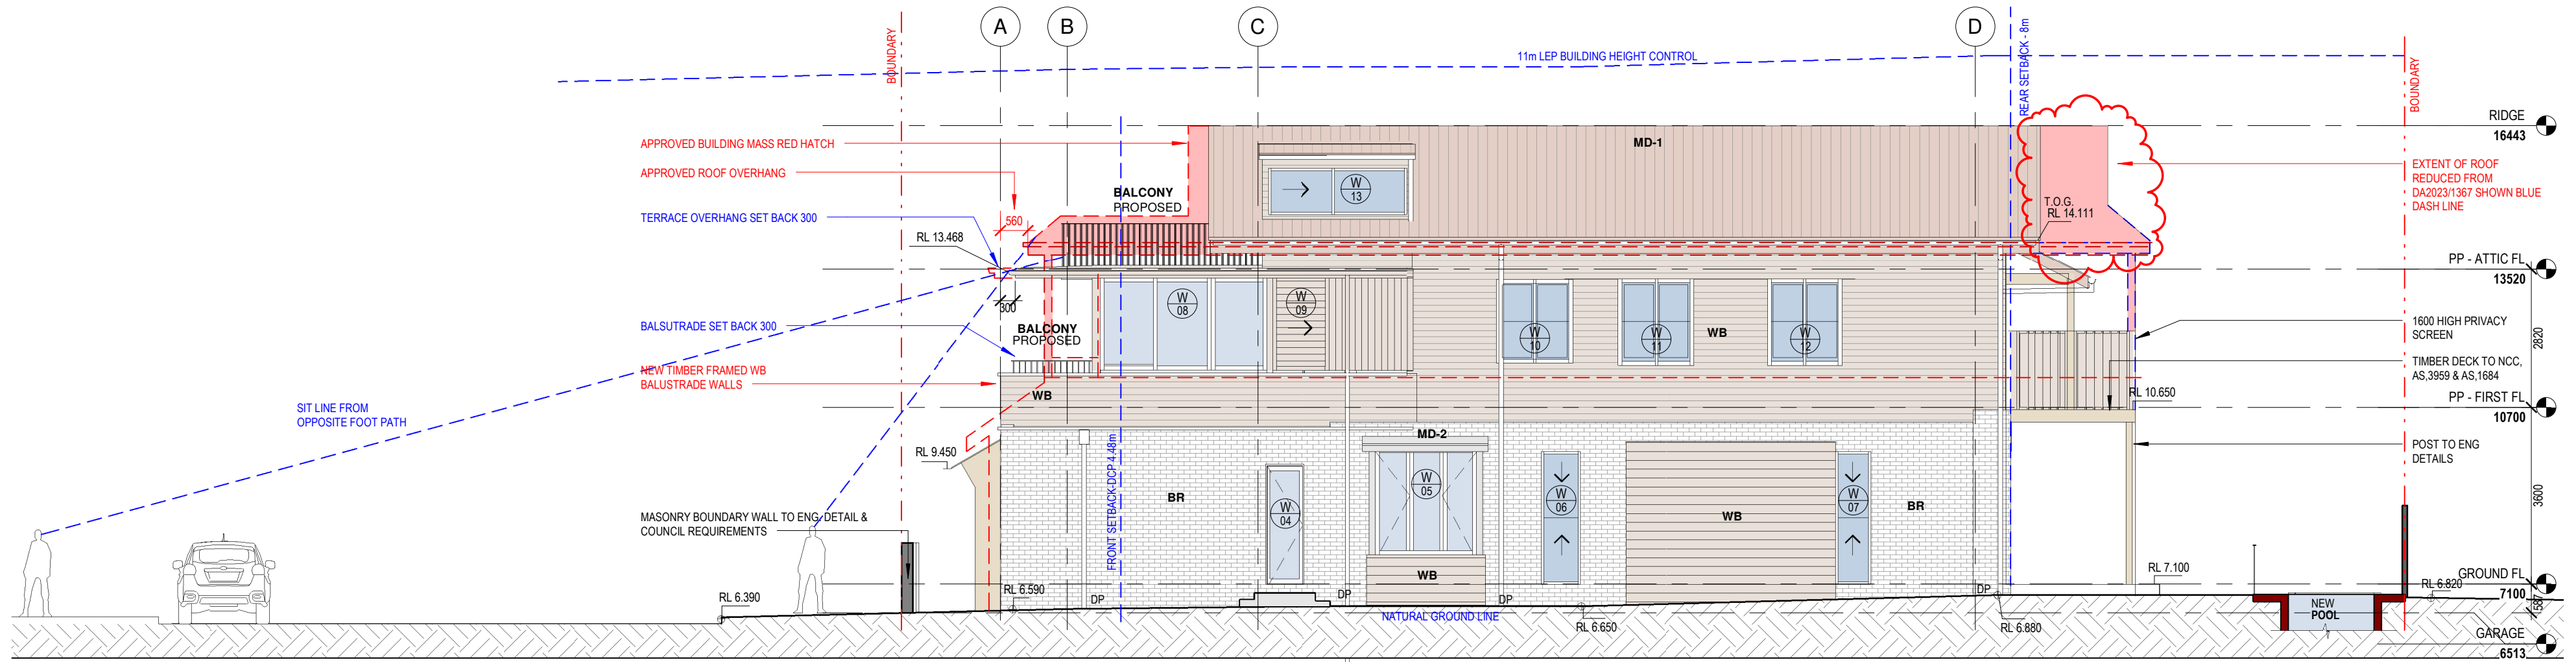


B	Counc.	31.03.25	
A	amend		
A	Review	05/02/2025	SV
ISSUE	DATE	DESCRIPTION	BY

<div></div> <div><b>vaughan architects</b> a. gf, 46-52 meagher st, chippendale nsw 2008 m. simon vaughan 0414 996 271 simon@vaughanarchitects.com.au www.vaughanarchitects.com.au abn. 89 644 086 413</div>	PROJECT: <b>30 PACIFIC ST MANLY, NSW. LOT 2 DP 900589</b>		DRAWING: <b>NORTH-WEST &amp; SOUTH-EAST ELEVATIONS</b>			DRAWING NO: <b>DA10</b>	
	NOTES: 1. Use only figured dimensions, do not scale drawings. 2. All discrepancies and omissions to be referred to Vaughan Architects Pty Ltd prior to construction. 3. Check all dimensions, Building Code of Australia, relevant codes and council approvals. Copyright remains the property of Vaughan Architects. Reproduction of the whole or part of this document constitutes an infringement of copyright.		SCALE: <b>1 : 100</b>	DATE: 31.03.2025	DRAWN BY: <b>Author</b>	ISSUE: <b>B</b>	
			CAD FILE:	CLIENT: KATHLEEN O'GRADY		PROJECT NO: <b>2407</b>	



1 SOUTH EAST ELEVATION (2)  
1 : 100

A	Review	05/02/2025	SV
ISSUE	DATE	DESCRIPTION	BY

**vaughan architects**  
a. gl. 46-52 meagher st. chippendale nsw 2008  
m. simon vaughan 0414 996 271  
simon@vaughanarchitects.com.au  
www.vaughanarchitects.com.au  
abn. 89 644 086 413

PROJECT:  
30 PACIFIC ST MANLY, NSW.  
LOT 2 DP 900589

NOTES:  
1. Use only figured dimensions, do not scale drawings.  
2. All discrepancies and omissions to be referred to Vaughan Architects Pty Ltd prior to construction.  
3. Check all dimensions, Building Code of Australia, relevant codes and council approvals.  
Copyright remains the property of Vaughan Architects. Reproduction of the whole or part of this document constitutes an infringement of copyright.

DRAWING:  
FIRST FL TERRACE OVERHANG ANALYSIS

SCALE: @ A2  
1 : 100  
CAD FILE:

DATE:  
Review

DRAWN BY:  
Author

DRAWING NO:  
DA22

ISSUE:  
A  
PROJECT NO: 2407