




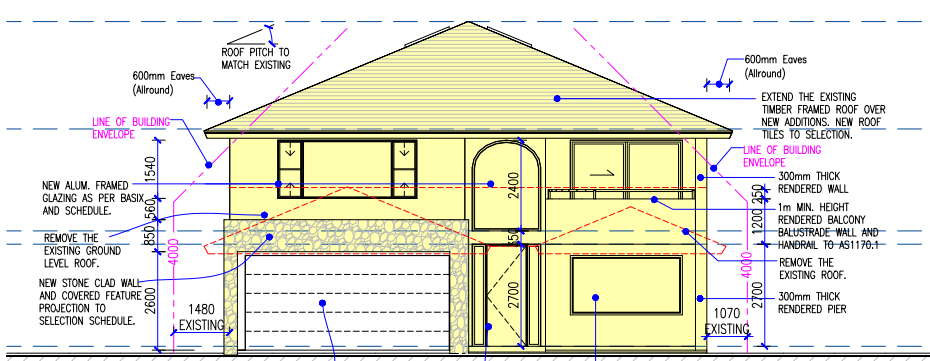


1 WEST ELEVATION
1:100

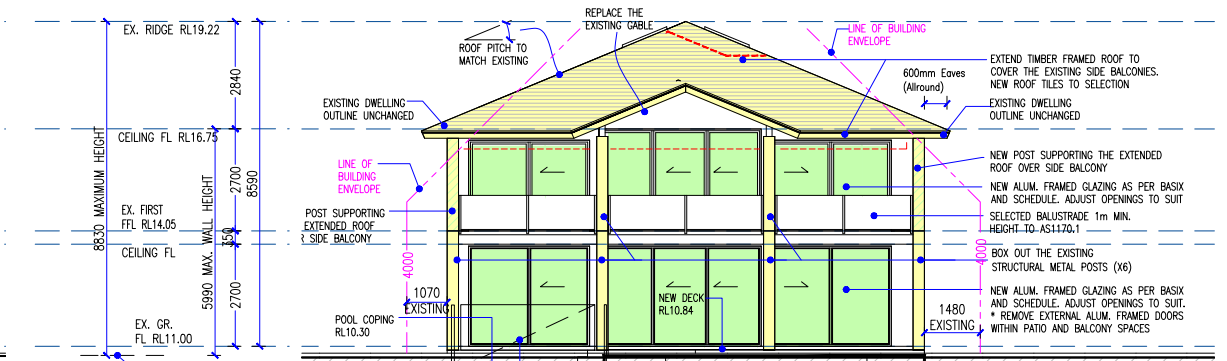


2 EAST ELEVATION
1:100

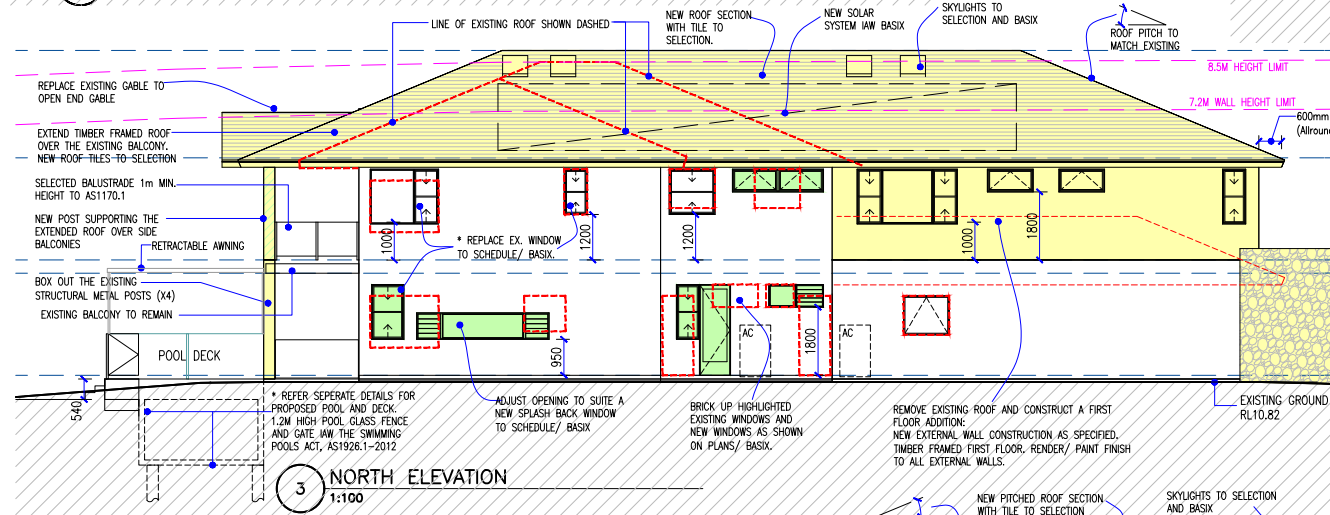

3 NORTH ELEVATION
1:100

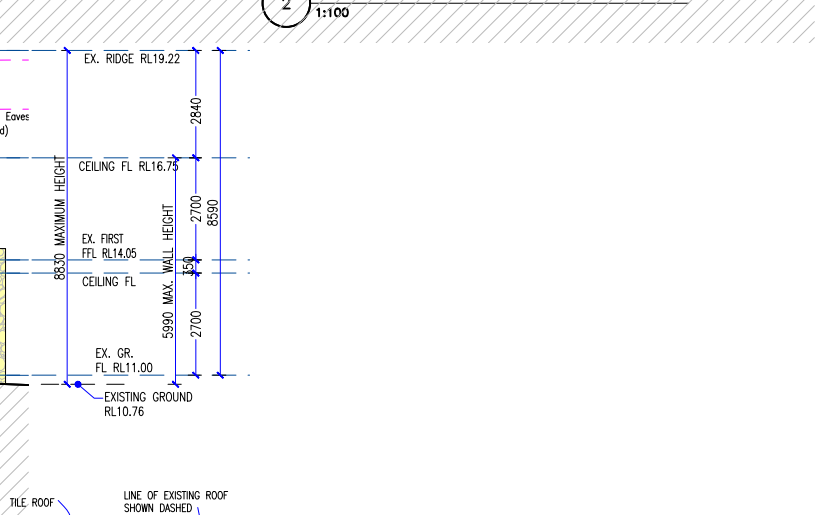

4 SOUTH ELEVATION
1:100

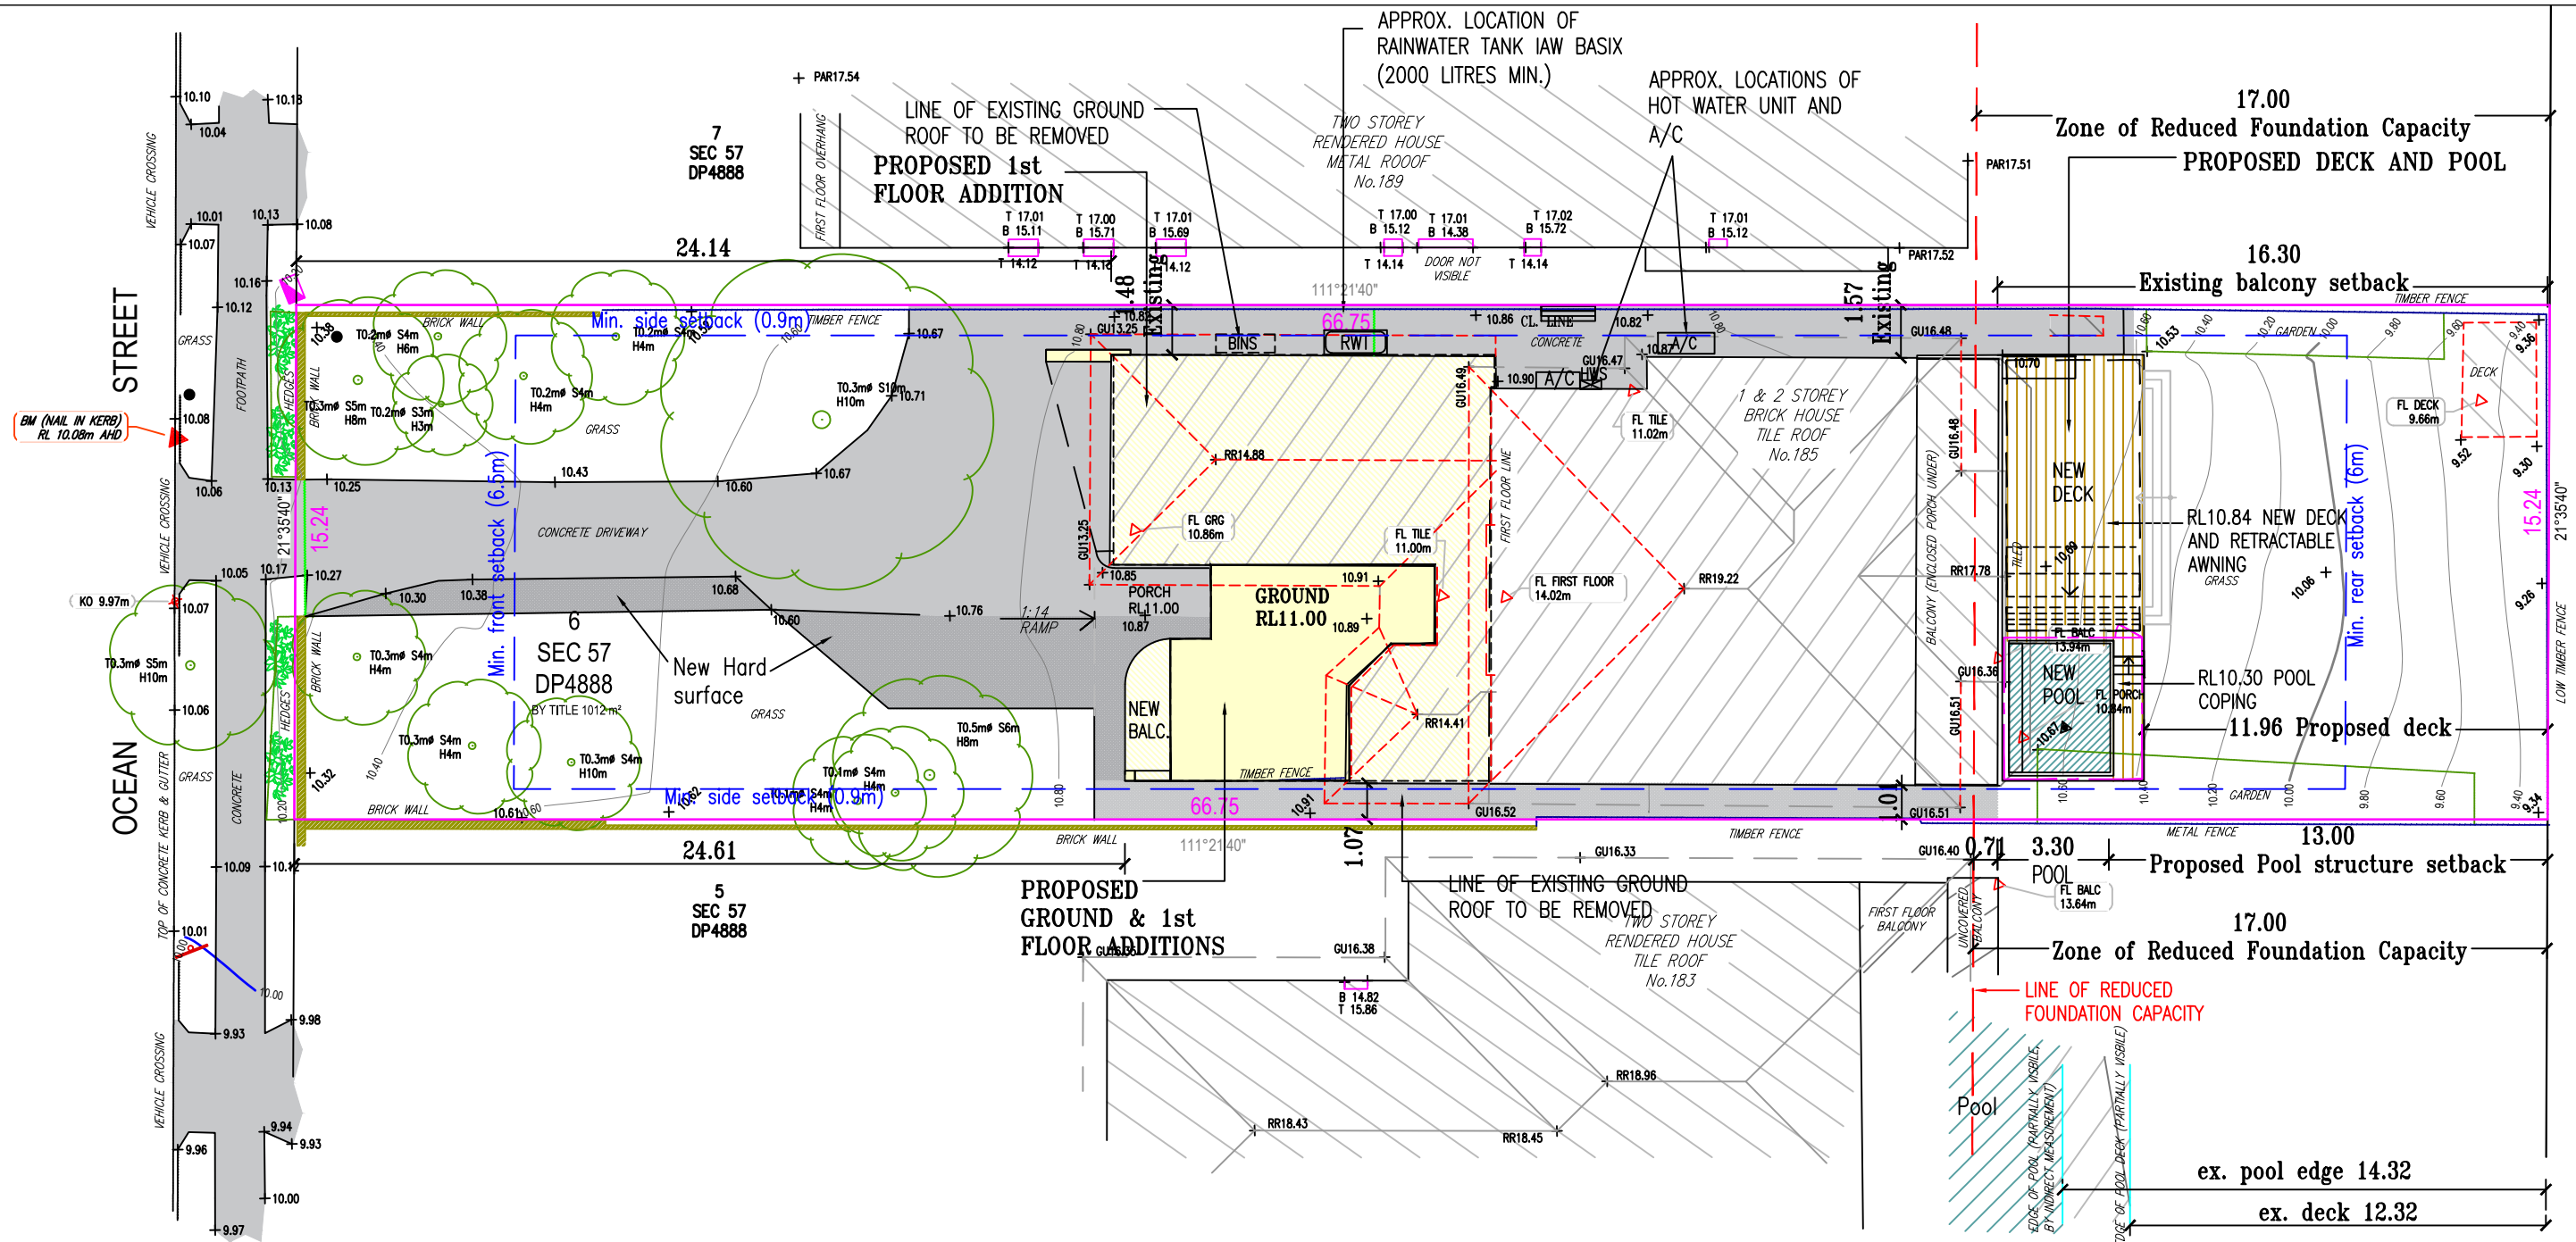

1 SITE PLAN AND COMPLIANCE TABLE
1:200

