

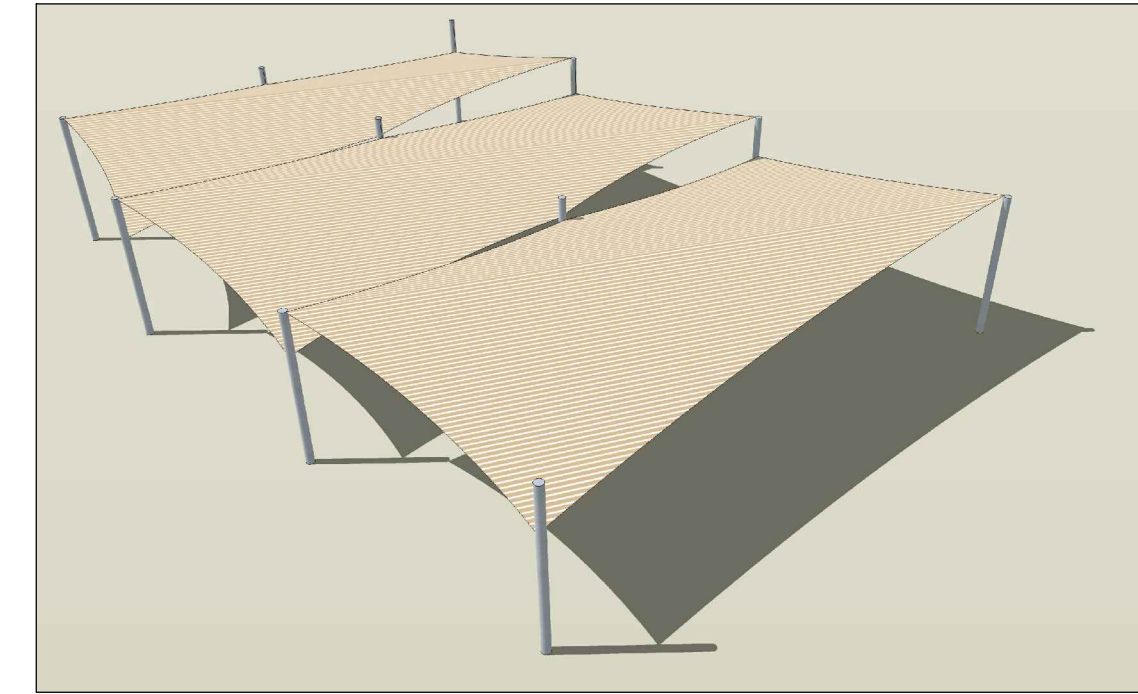
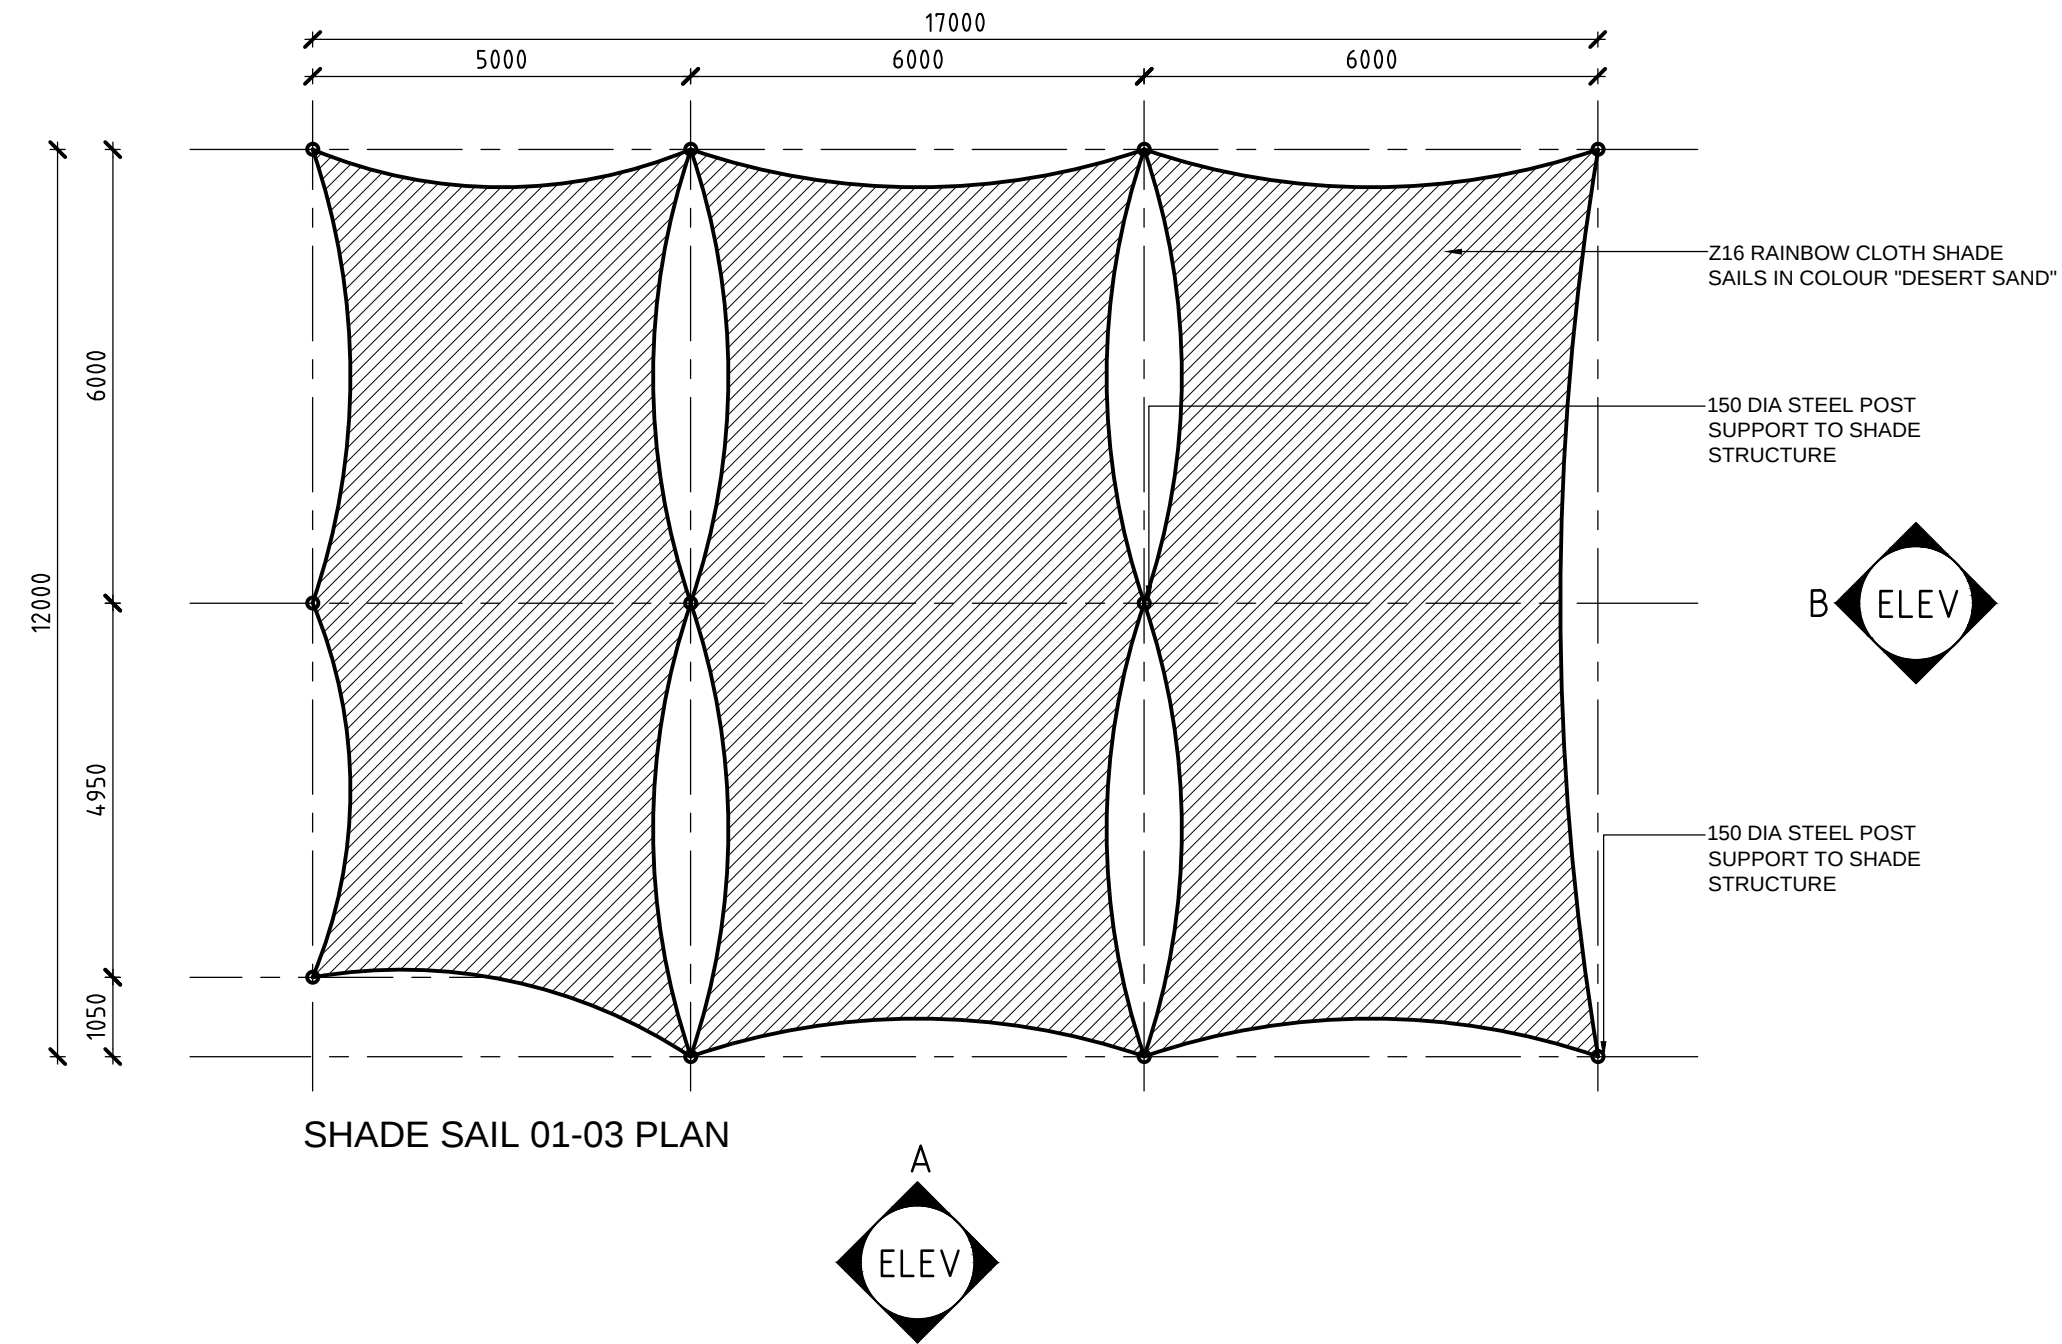
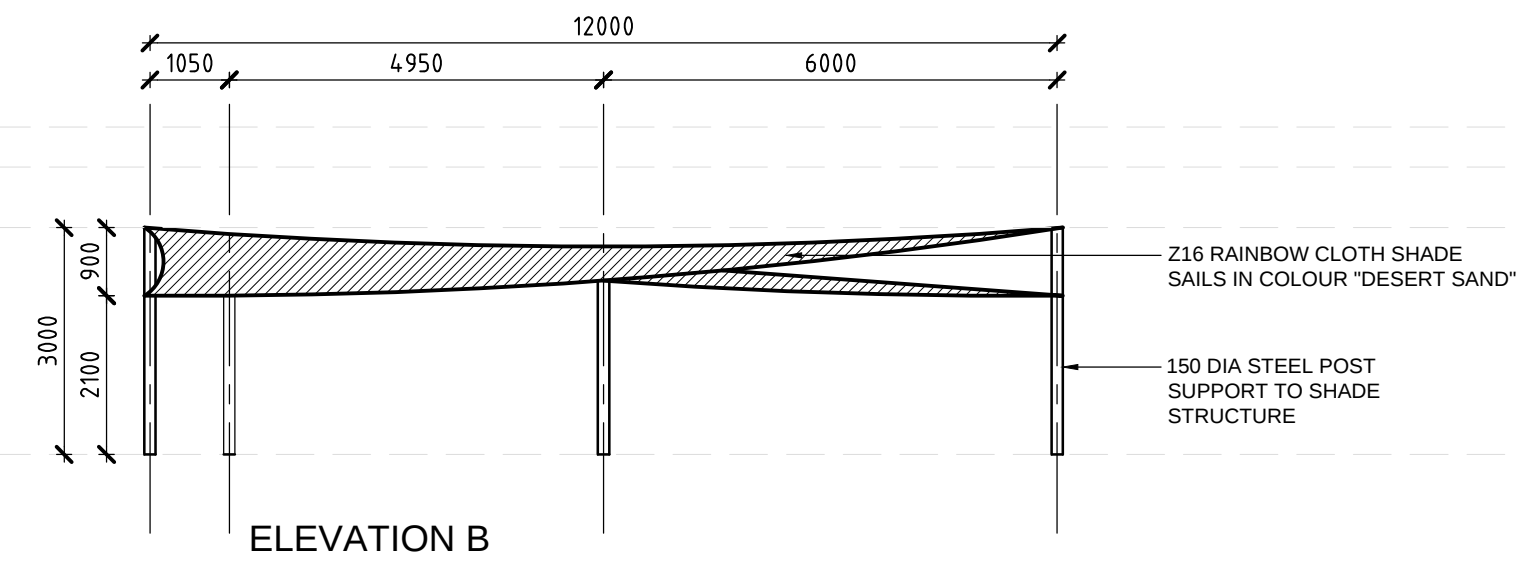
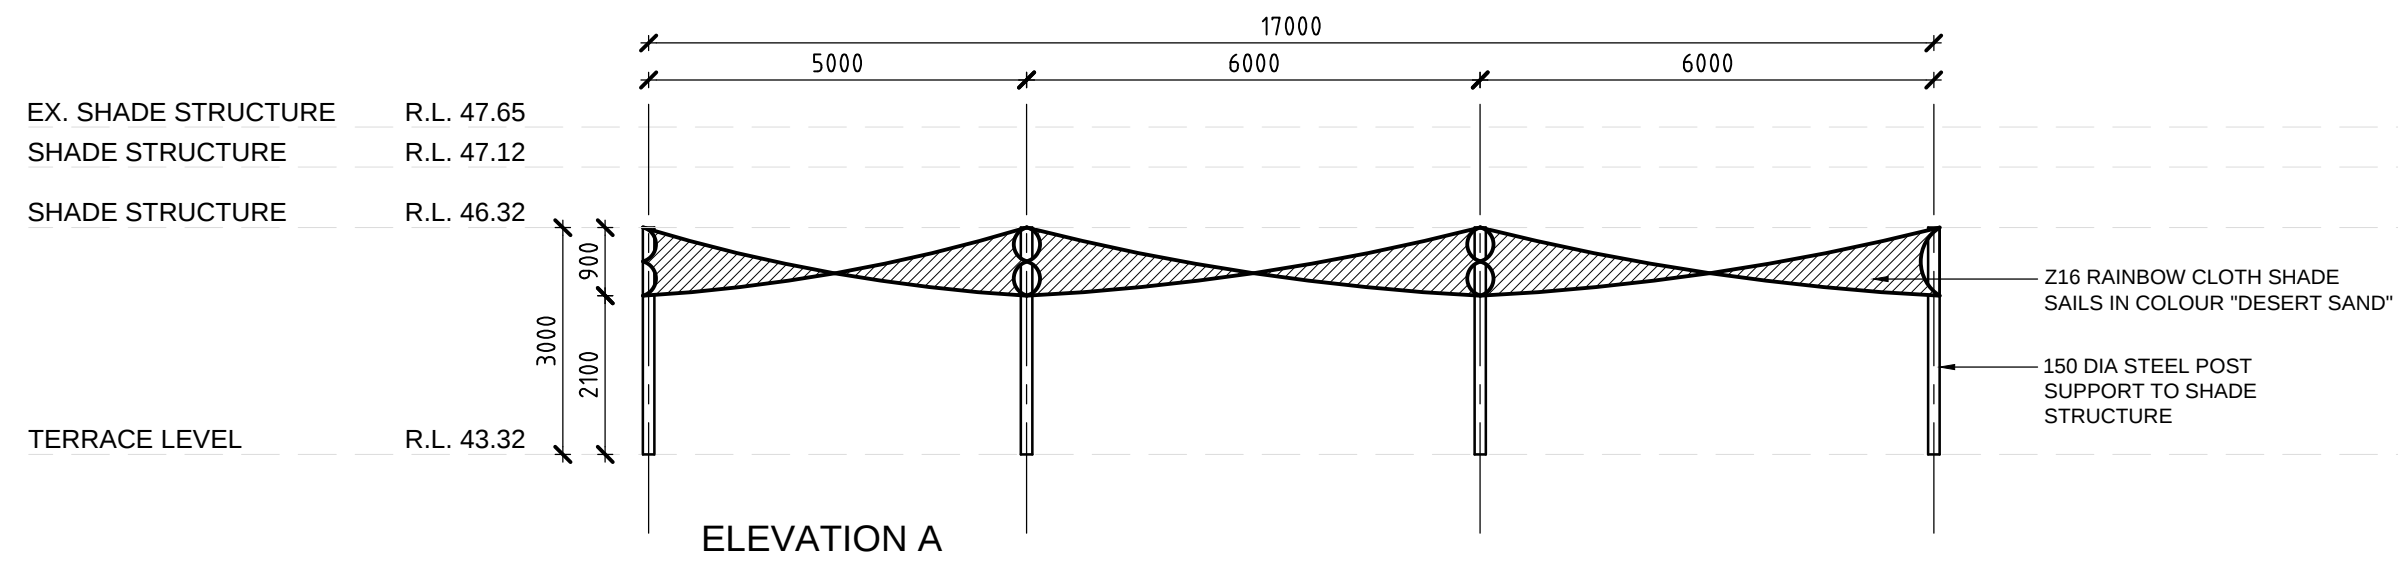
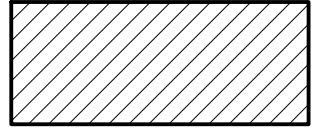
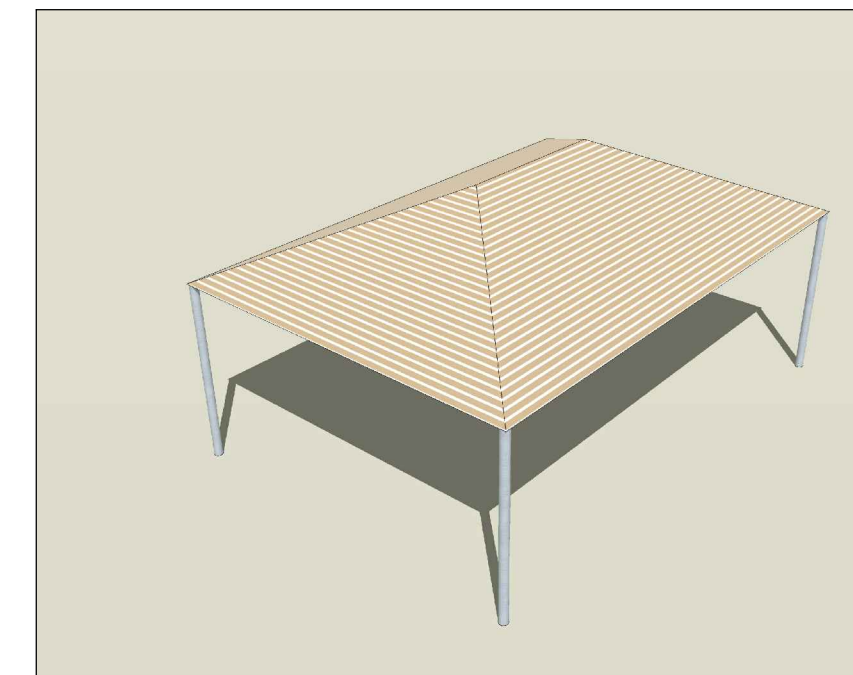
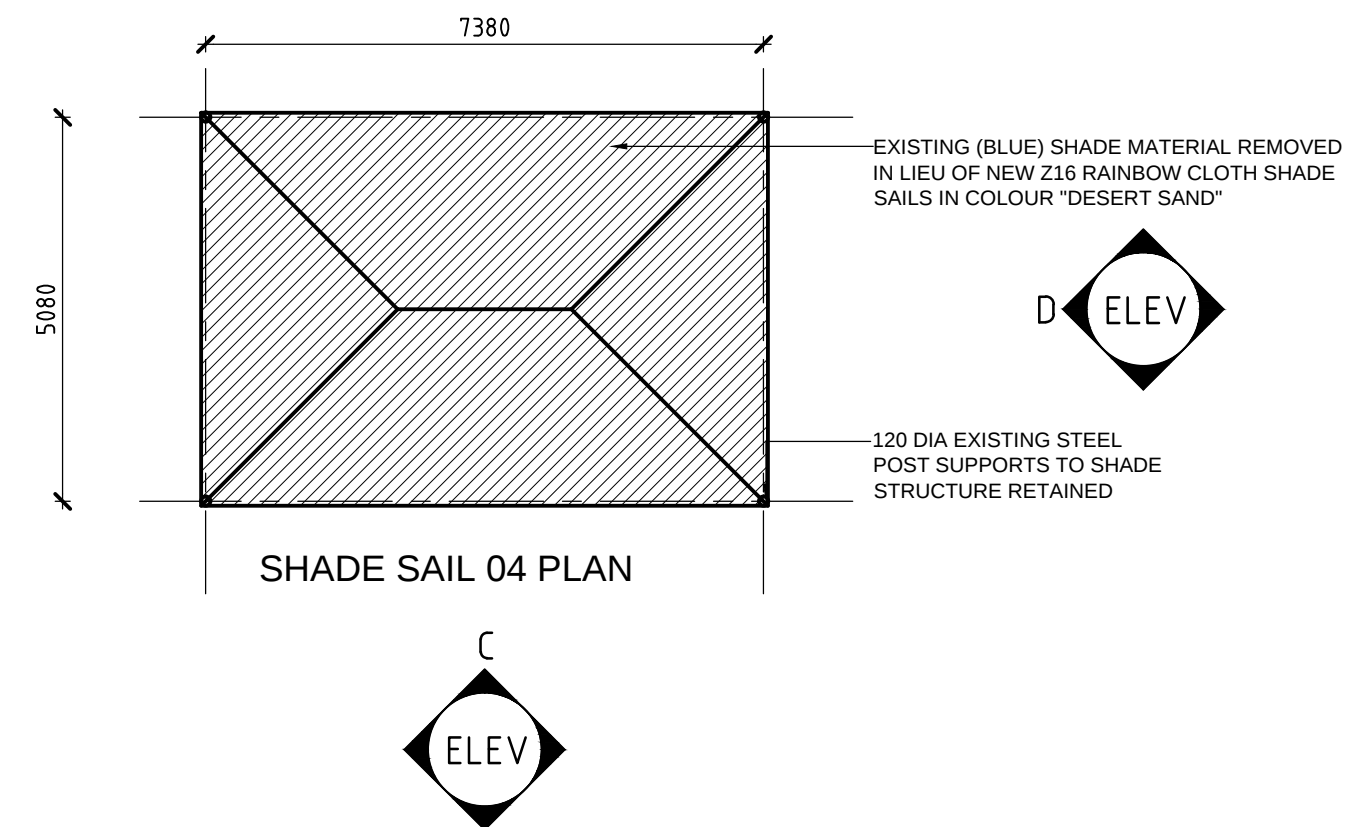


LEGEND:

NEW SHADE SAIL FABRIC
(COLOUR: DESERT SAND)

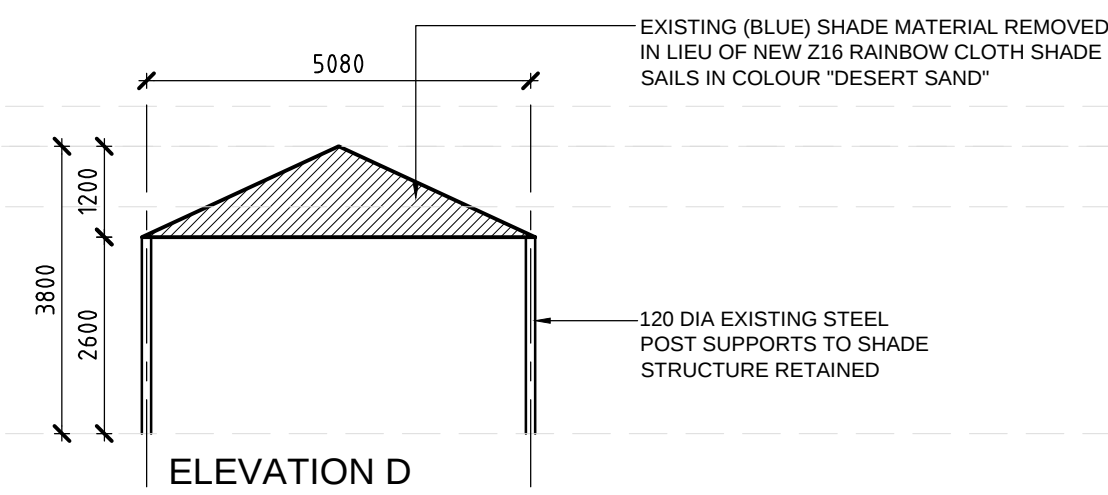

PERSPECTIVE VIEW

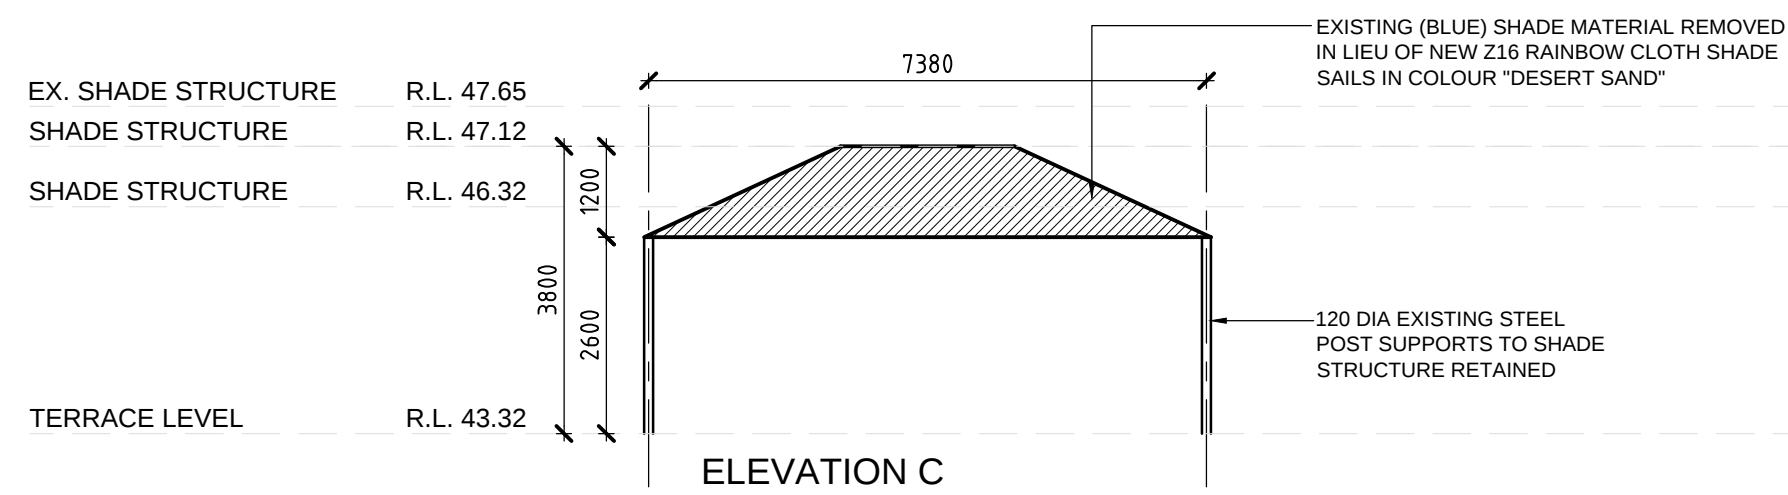


PERSPECTIVE VIEW

SHADE STRUCTURE DETAILS

PLOT DATE: 12-09-2013

THE COPYRIGHT IN THIS DESIGN AND DRAWING REMAINS THE PROPERTY OF HUMEL ARCHITECTS PTY. LTD.

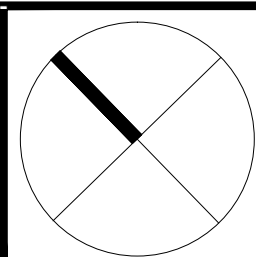

SECTION 96 APPLICATION	A	12-09-2013
Amendment/Issue	No.	Date

PROPRIETOR:
THE OWL & THE PUSSYCAT
PRESCHOOL

PROJECT:
SHADE STRUCTURES,
THE OWL & THE PUSSYCAT PRESCHOOL,
577-579 PITTWATER ROAD,
BROOKVALE,
NSW 2100.

SHEET TITLE:
SHADE STRUCTURE DETAILS
S96 APPLICATION SUBMISSION

HUMEL
architects

PO Box 1666 Dee Why NSW 2099
T 61 2 9981 6511
F 61 2 9981 1913
E info@humel.com.au

SCALE 1:100@A1 DATE SEPT 2013
DRAWN NE CHECKED BH

DRAWING NUMBER 2012.90 DA5 REV: A