

Charter Hall

8 Rodborough Rd Frenchs Forest NSW

Nov. 04, 2022

For Council



Charter Hall

DESCRIPTION
Charter Hall -
8 Rodborough Rd Frenchs Forest NSW

JOB NO.
139862

A3 ☐ DO NOT SCALE

CONSTRUCTION DRAWING REFERENCES
NO CONST. DWG REF.

DRAWING TYPE PRELIMINARY

CLIENT SPECIFIC SPECS


Please note that original source the colour shifts may occur through adhesion and printer setting interference. The colour representation shown in this artwork may not visually represent the nominated colour. It is the customer's responsibility to check and nominated colour reference for accuracy.

GENERAL NOTES

E	UPDATED ARTWORKS	ASP	SG	04.11.22
D	ADDITIONAL MONTAGES	ASP	SG	02.11.22
C	UPDATE SOME DETAILS	ASP	SG	28.10.22
B	PYLON NEW LOCATION	ASP	SG	24.10.22
A	UPDATED ARTWORK	ASP	SG	12.09.22
Ø	ORIGINAL ISSUE	ASP	SG	26.07.22

REV.	AMENDMENTS	DWN	CKD	DATE
DRAWING NUMBER				ISSUE
CH00189-01				E

Site Plan Charter Hall - 8 Rodborough Rd Frenchs Forest NSW

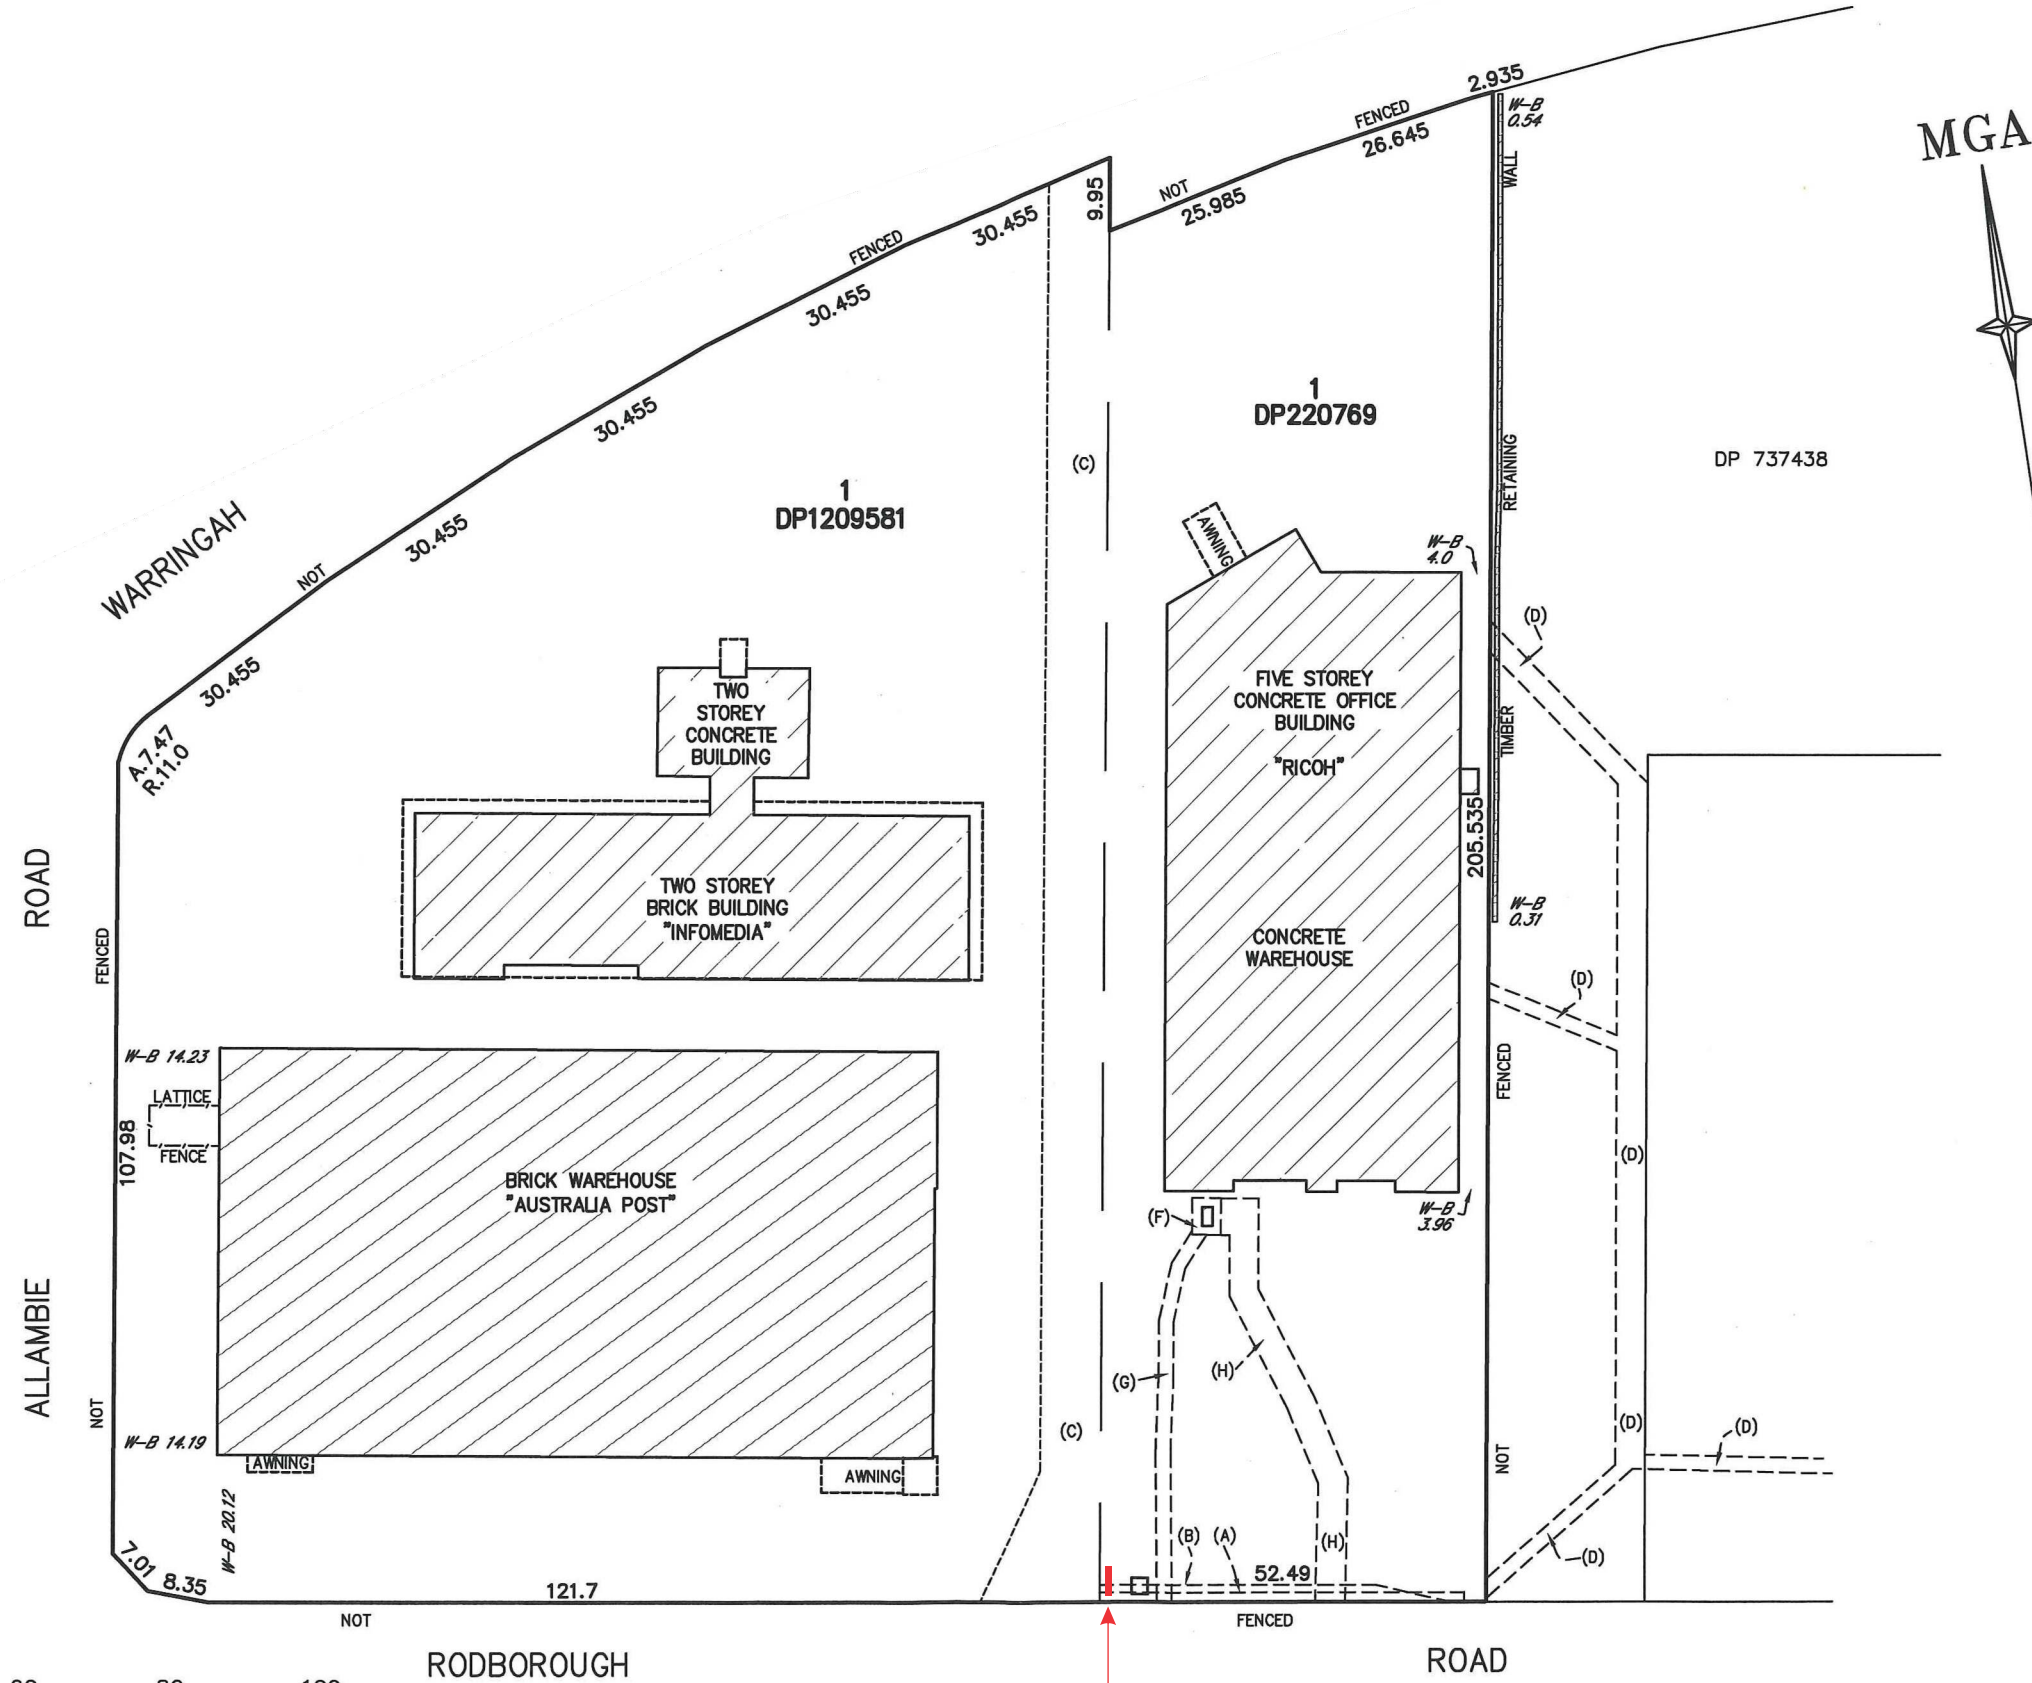

Sign 1
PYLON
Double Sided
Size : 4120 mm H x 1450mm W
Non-illuminated

2-28

Rodborough Rd

An aerial photograph of a residential area. A red rectangle is placed on a road or path. A red arrow points from the bottom left towards the red rectangle. A yellow line runs diagonally across the image, and another yellow line runs vertically. A white rectangular object is visible on the right side of the image.

SIGNAGE - ARTWORK

E	UPDATED ARTWORKS	ASP	SG	04.11.22
D	ADDITIONAL MONTAGES	ASP	SG	02.11.22
C	UPDATE SOME DETAILS	ASP	SG	28.10.22
B	PYLON NEW LOCATION	ASP	SG	24.10.22
A	UPDATED ARTWORK	ASP	SG	12.09.22
Ø	ORIGINAL ISSUE	ASP	SG	26.07.22
REV.	AMENDMENTS	DWN	CKD	DATE
DRAWING NUMBER				ISSUE
CH00189-03				E