




LOT 52
DP 12838

LOT 2
DP 527630

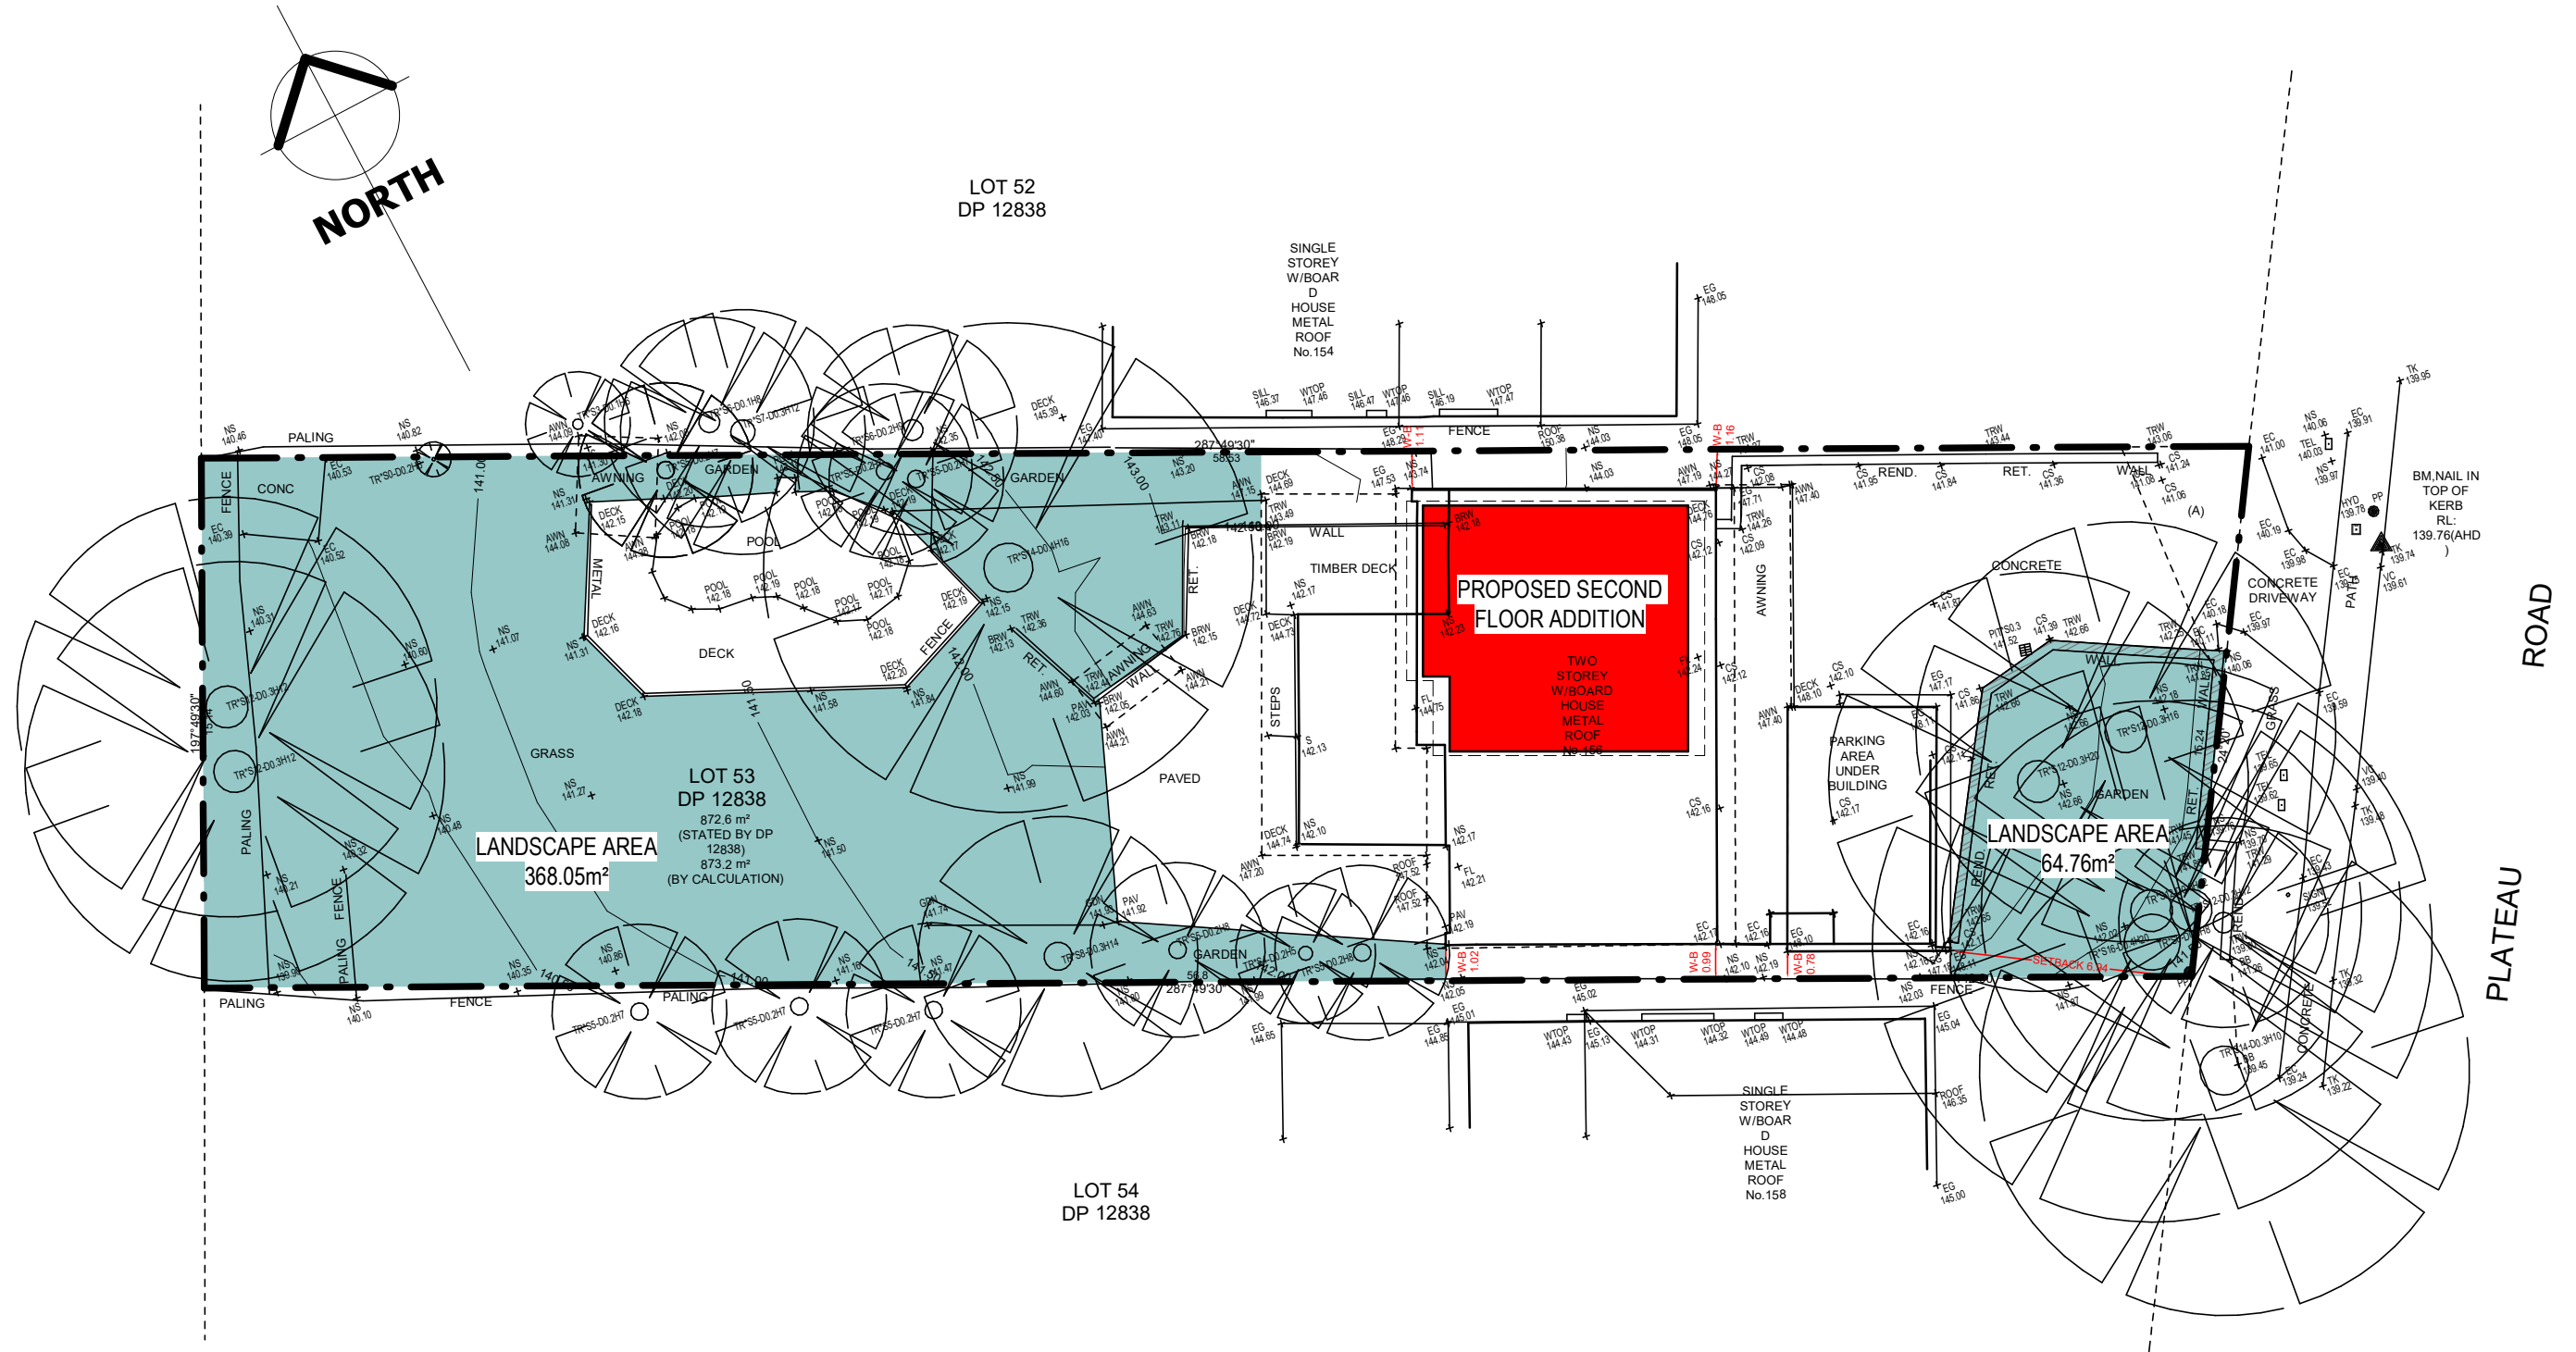

LANDSCAPE AREA PLAN

Addbuild
Master Builders Pty. Ltd

SHEET NO	FOR:	JOB NO
12	Mrs. Mary OWEN-ROBERTS	2005/2.2
	AT: 156 PLATEAU ROAD, BILGOLA PLATEAU, NSW, 2107	