


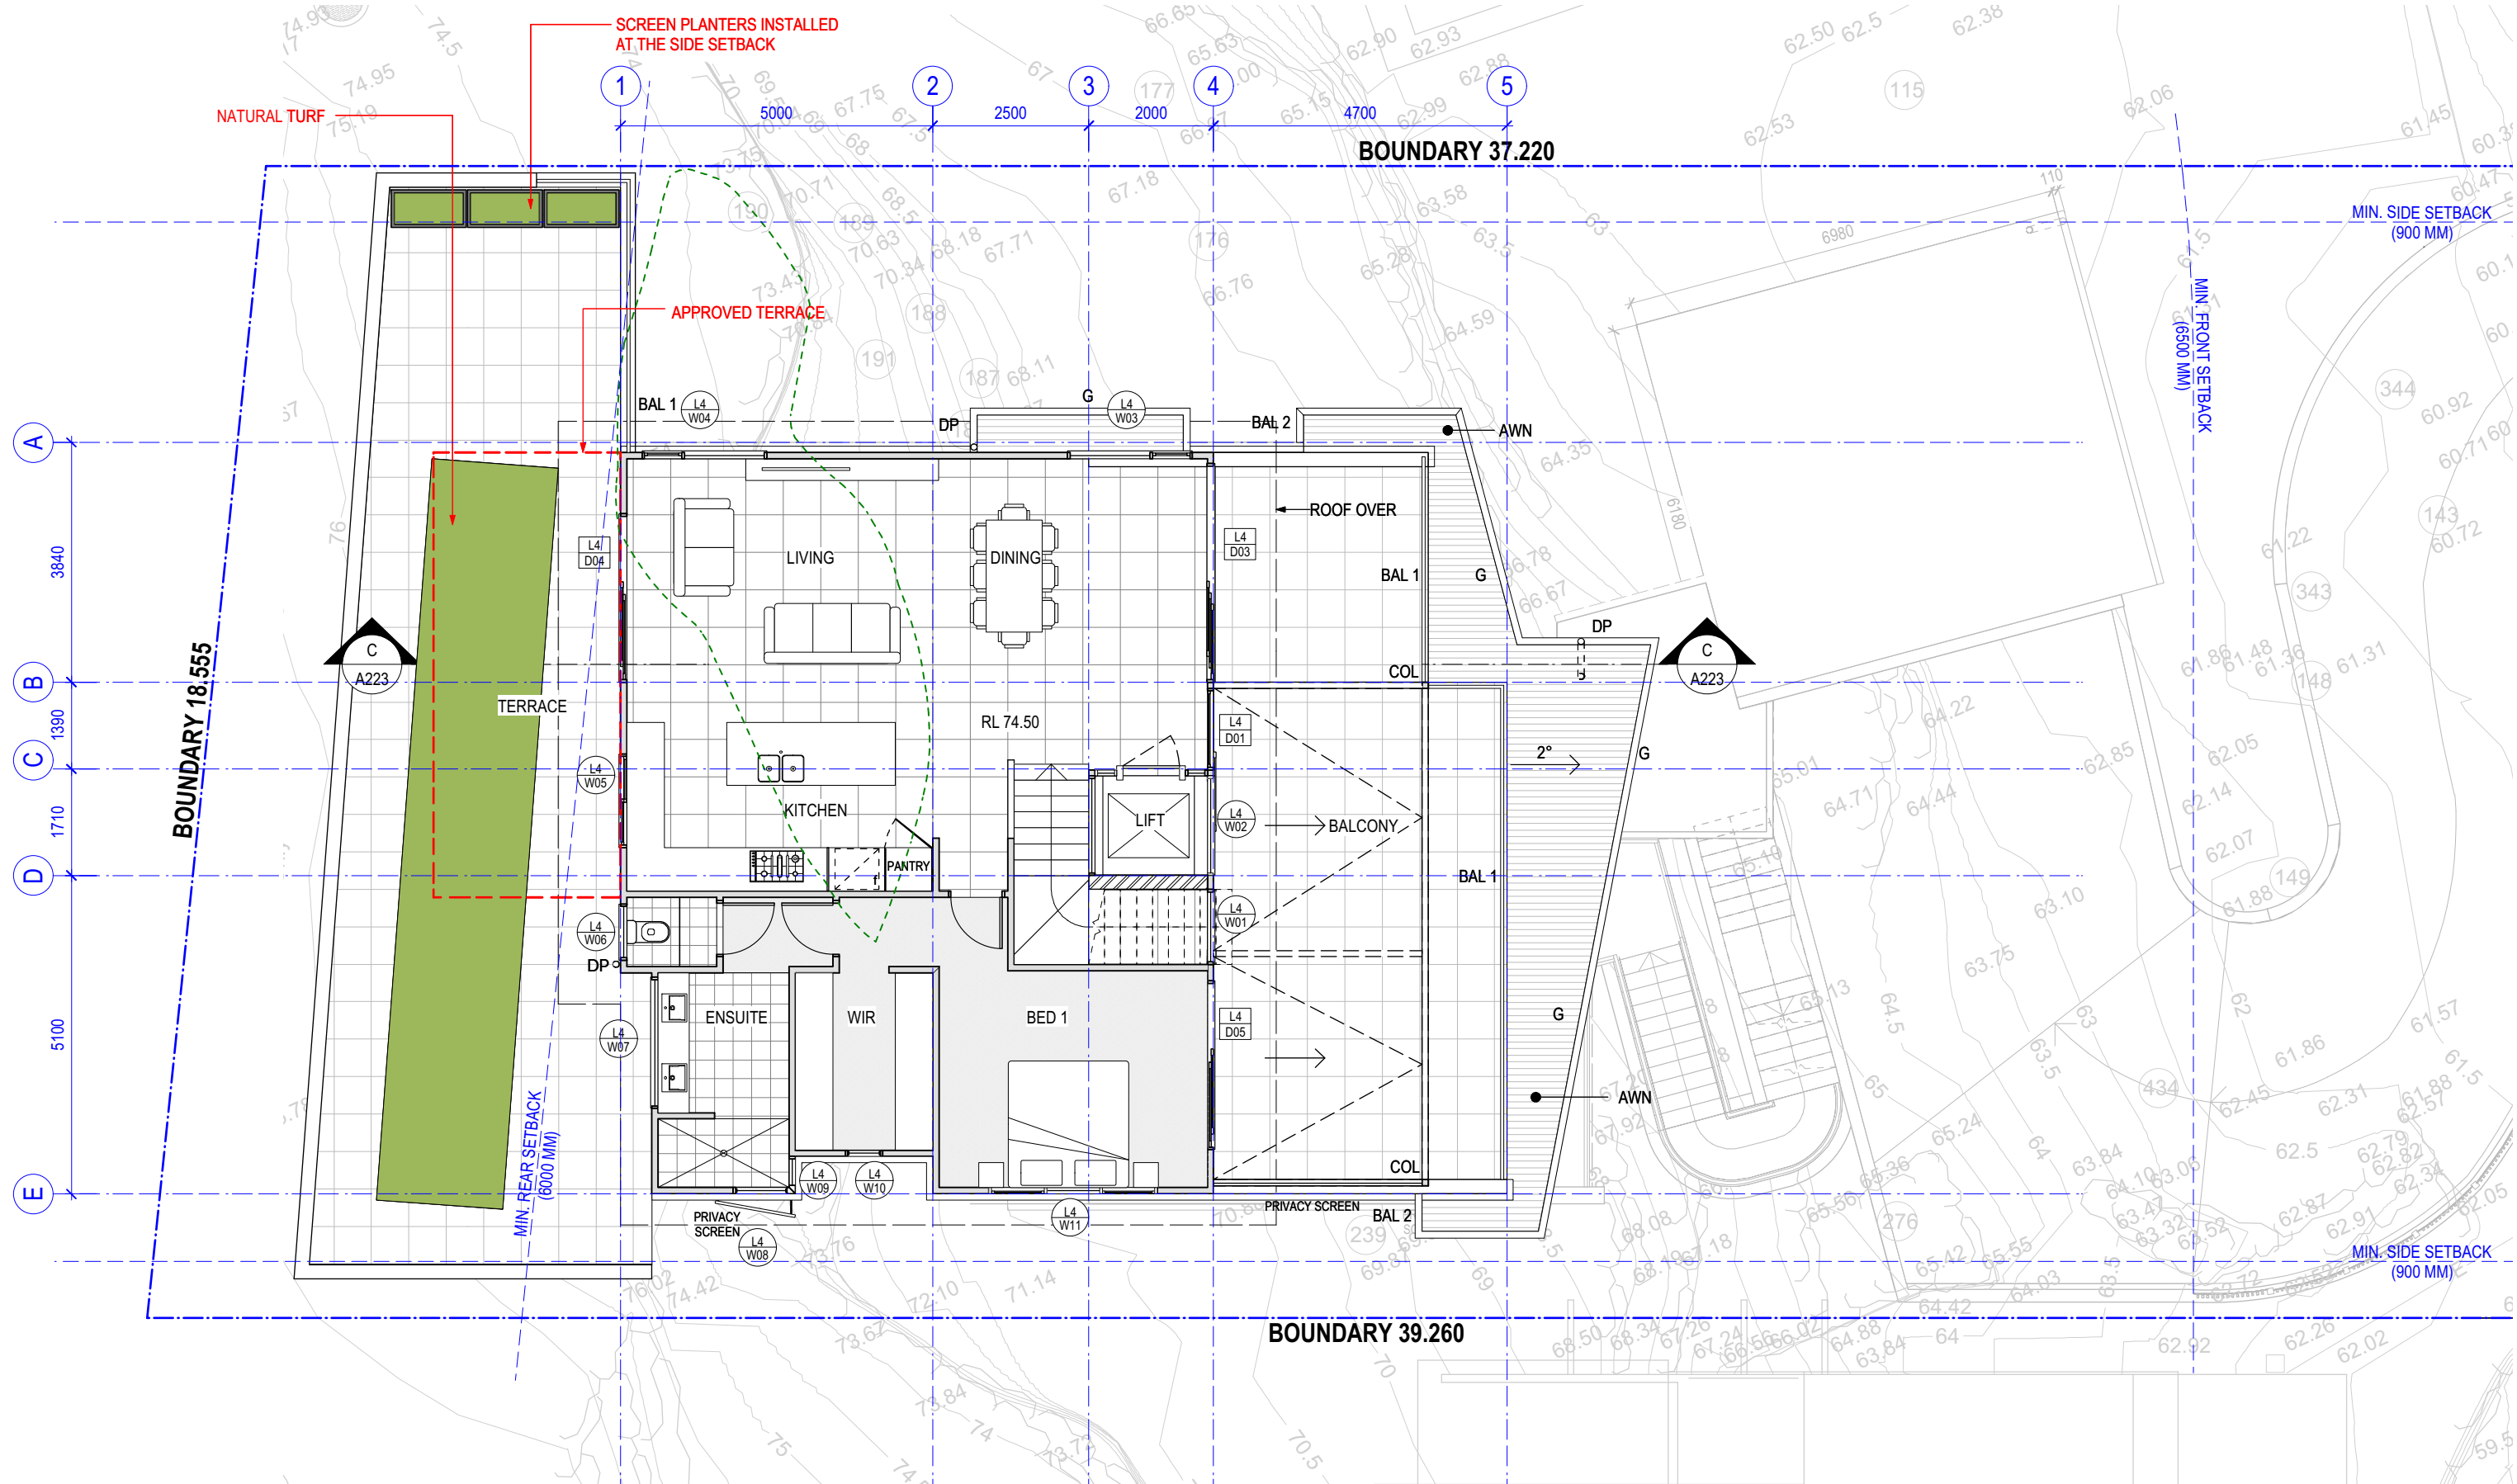

THIRD FLOOR PLAN



SECTION 4.55 - NEW RESIDENCE 30 LYLY ROAD ALLAMBIE HEIGHTS

A104 D
1:100 @ A3
FEBRUARY 2020

© THIS DESIGN REMAINS THE PROPERTY OF MARK HURCUM DESIGN PRACTICE AND
MUST NOT BE COPIED OR LOANED WITHOUT WRITTEN CONSENT
MARK HURCUM DESIGN PRACTICE PTY LIMITED 2018

RE ISSUED FOR S4.55 ASSESSMENT
ISSUED FOR S4.55 APPLICATION
AMENDMENT
14/5/20 D
2/3/20 C
DATE ISSUE
MARK HURCUM DESIGN PRACTICE
ARCHITECTS
LEVEL 2 271 ALFRED STREET NORTH
NORTH SYDNEY NSW 2060
FACSIMILE (02) 9955 5063
TELEPHONE (02) 9955 5608
DESIGN PRACTICE

ROOF PLAN



SECTION 96 - NEW RESIDENCE
30 LYLY ROAD ALLAMBIE HEIGHTS

A105 C
1:100 @ A3
FEBRUARY 2018

RE ISSUED FOR S4.55 ASSESSMENT
ISSUED FOR S4.55 APPLICATION
AMENDMENT

14/5/20
2/3/20
DATE

C
C
ISSUE

MARK HURCUM DESIGN PRACTICE
ARCHITECTS

LEVEL 2 271 ALFRED STREET NORTH
NORTH SYDNEY NSW 2060
FACSIMILE (02) 9955 5063
TELEPHONE (02) 9955 5608

DESIGN PRACTICE

© THIS DESIGN REMAINS THE PROPERTY OF MARK HURCUM DESIGN PRACTICE AND
MUST NOT BE COPIED OR LOANED WITHOUT WRITTEN CONSENT
MARK HURCUM DESIGN PRACTICE PTY LIMITED 2018

1729 A1051 Main Plans Brick Base Options.mxd
Fg, 19 Jan, 2020

