


NO. 10 PARK STREET, MONA VALE

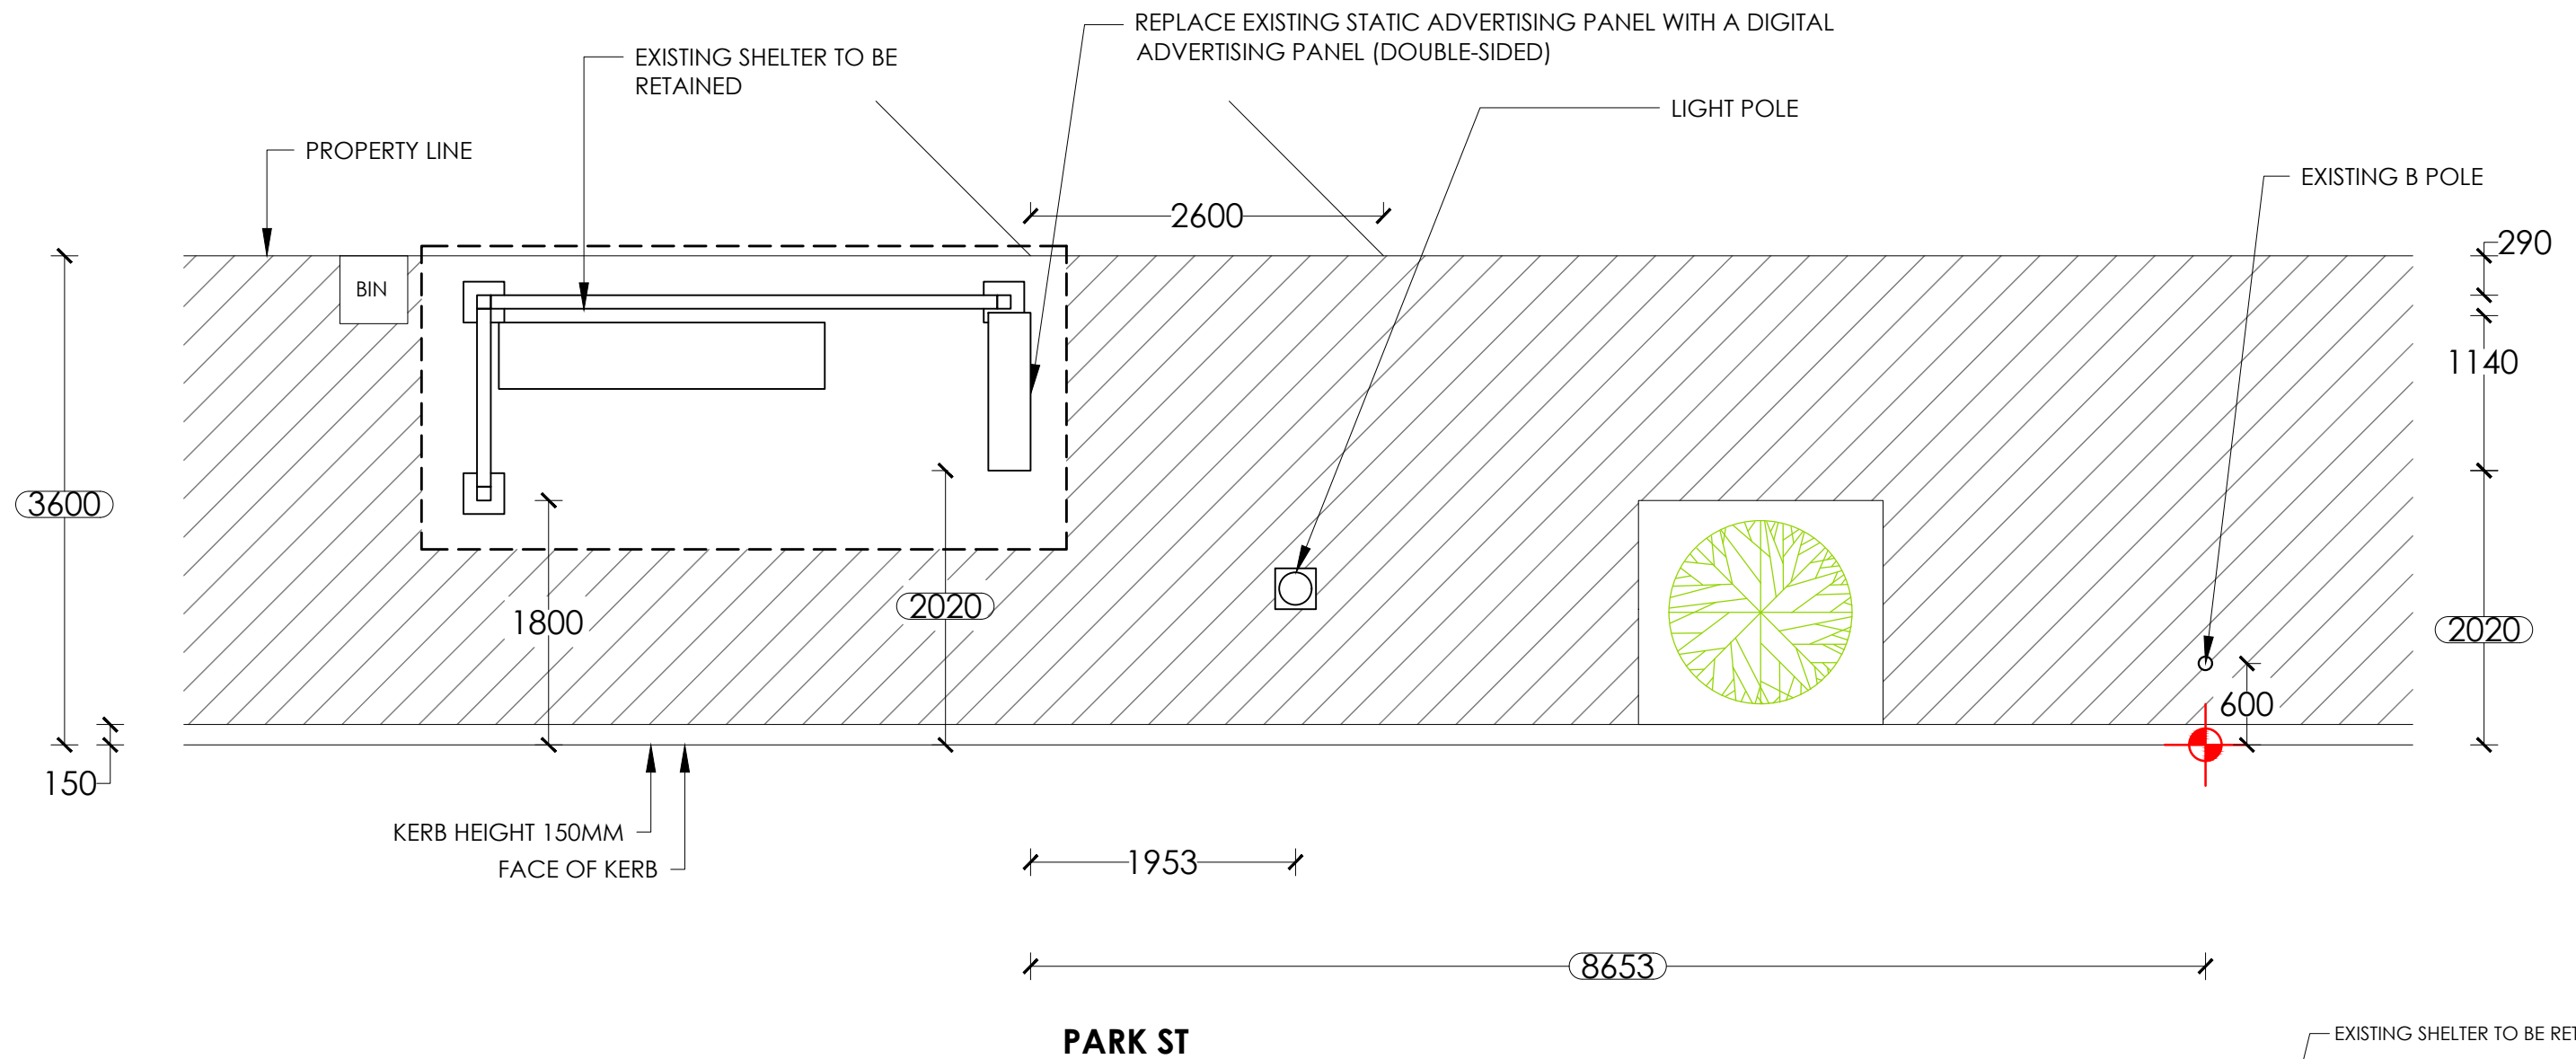

NOTES:

1. Retrofit digital screen
2. Existing shelter to remain.
3. Reinstate all disturbed areas to match existing, refer hatch legend.


NOTE:

PROPOSED CONFIG - DIGITAL/DIGITAL

SURVEY		TRANSITION TABLE	
1	↓ 4.1		
2	↓ 1.0		
3	→ 0.5		

LEGEND:

-
- EXISTING PAVERS/CONCRETE
- GRASS
- NEW PAVERS/CONCRETE
- SET OUT POINT

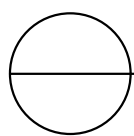

PROPOSED

SCALE 1:50

SITE ADDRESS : IN FRONT OF NO. 10 PARK STREET, MONA VALE

SITE # : 22840

BUS STOP: B1 (209716)



PAPER SIZE: A3

			SCALE 1:50	DRAWING NO. 101	
				REV NO. A	DATE 19/03/25
A	19/03/25	AL			
REV.	DATE	INT.			