

ISSUE	AMENDMENT	DATE	
A B C D E F G H	PFD + SV1. (HT) VARY A (EC) VARY B (EC) FFD (EC) CS1, CS2 (EC) VARY E (EC) SHADOW ELEVATIONS ADDED AS PER COUNCIL EMAIL (SB) VARY No2 (SB)	22.09.17 08.11.17 15.11.17 13.12.17 06.02.18 21.03.18 14.06.18 22.08.18	Copyright reserved. No part of these plans reproduced or transmin any form without the written permission of Wincrest Group Pty Lt
LOCATION:	T:\First draft\17156_AMORES\Drawings\17156_AMORES.rvt		

ht reserved. hese plans may ed or transmitted m without the permission of Group Pty Ltd.

Wincrest Group Pty Ltd. ACN 135 562 873 Builders License No. 213 442C 18 Pitt St, Paramatta NSW 2150 Ph:(02) 9635 1644 Fax:(02) 9633 4806


WINCREST

	PROPOSED RESIDENCE FOR:		
CLIENT:	MR & MRS AMORES		

LOT 23, No 23 HEATHCLIFF CR **BALGOWLAH HEIGHTS** NORTHERN BEACHES COUNCIL

DESIGN NAME:CUSTOM		
DESIGN NO:		
FACADE: CUSTOM		
JOB NO: 17156 DATE: 21.0	3.18	
DRAWN: EC CHECKED:		

SCALE: 1:200 SHEET NO: 17 /

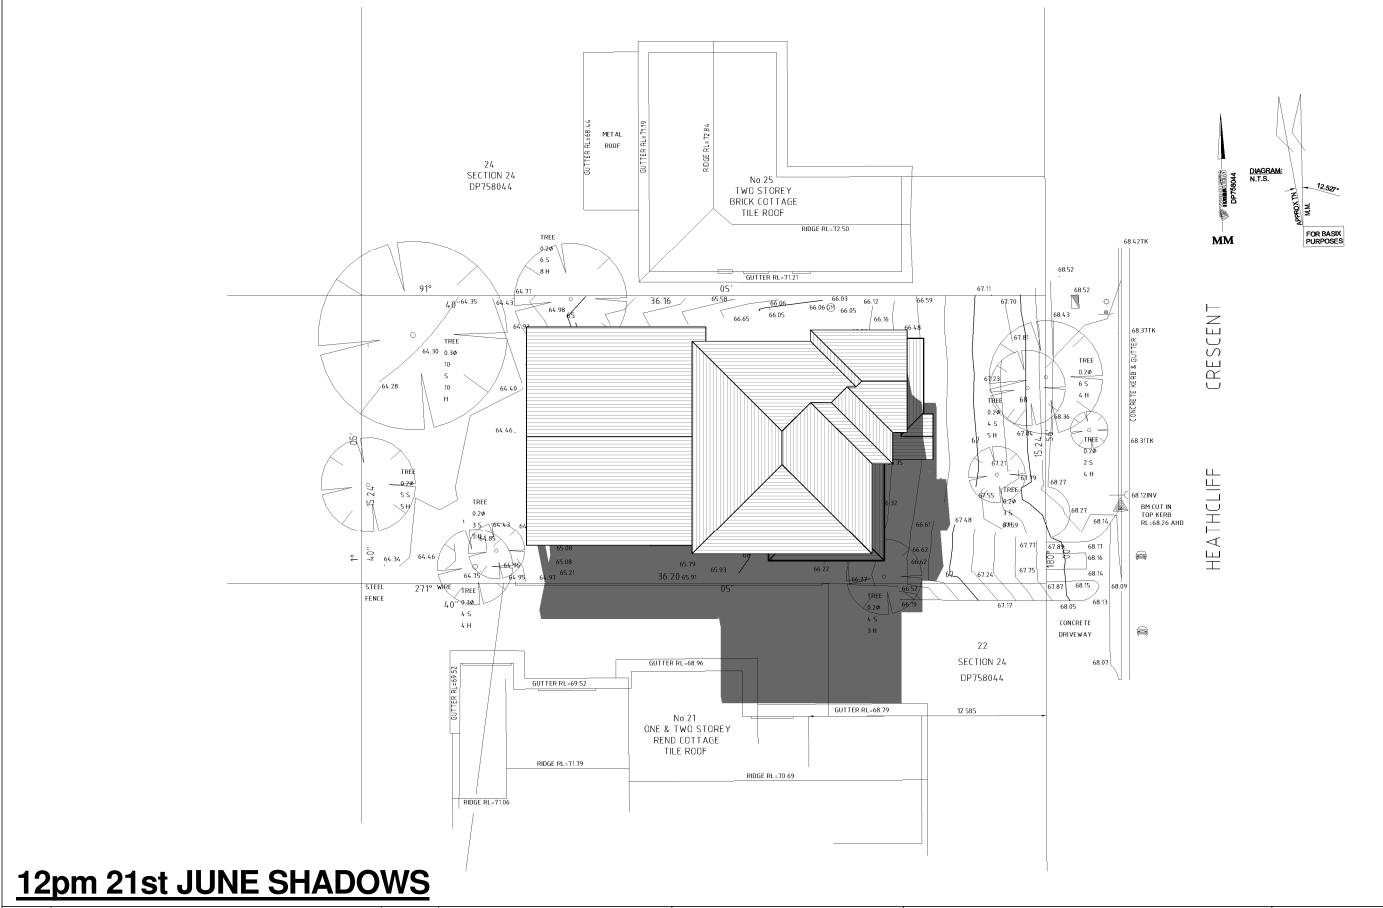

ISSUE	AMENDMENT	DATE	
A B C D E F G H	PFD + SV1. (HT) VARY A (EC) VARY B (EC) FFD (EC) CS1, CS2 (EC) VARY E (EC) SHADOW ELEVATIONS ADDED AS PER COUNCIL EMAIL (SB) VARY No2 (SB)	22.09.17 08.11.17 15.11.17 13.12.17 06.02.18 21.03.18 14.06.18 22.08.18	Copyright reserved. No part of these plans reproduced or transmin any form without the written permission of Wincrest Group Pty Lt
LOCATION:	T:\First draft\17156_AMORES\Drawings\17156_AMORES.rvt		

ght reserved. these plans may ced or transmitted orm without the permission of . Group Pty Ltd.

WINCREST


Wincrest Group Pty Ltd. ACN 135 562 873 Builders License No. 213 442C 18 Pitt St, Paramatta NSW 2150 Ph:(02) 9635 1644 Fax:(02) 9633 4806

	PROPOSED RESIDENCE FOR:		
CLIENT:	MR & MRS AMORES		

LOT 23, No 23 HEATHCLIFF CR **BALGOWLAH HEIGHTS** NORTHERN BEACHES COUNCIL

	DESIGN NAME:CUSTOM			
	DESIGN NO:			
	FACADE: CUSTO!	M		
	JOB NO: 17156	DATE:	21.03.18	
DRAWN: EC CHECKED:		:		
			,	

SCALE: 1:200 SHEET NO: 18 / ISSUE: H Please discard all other plans

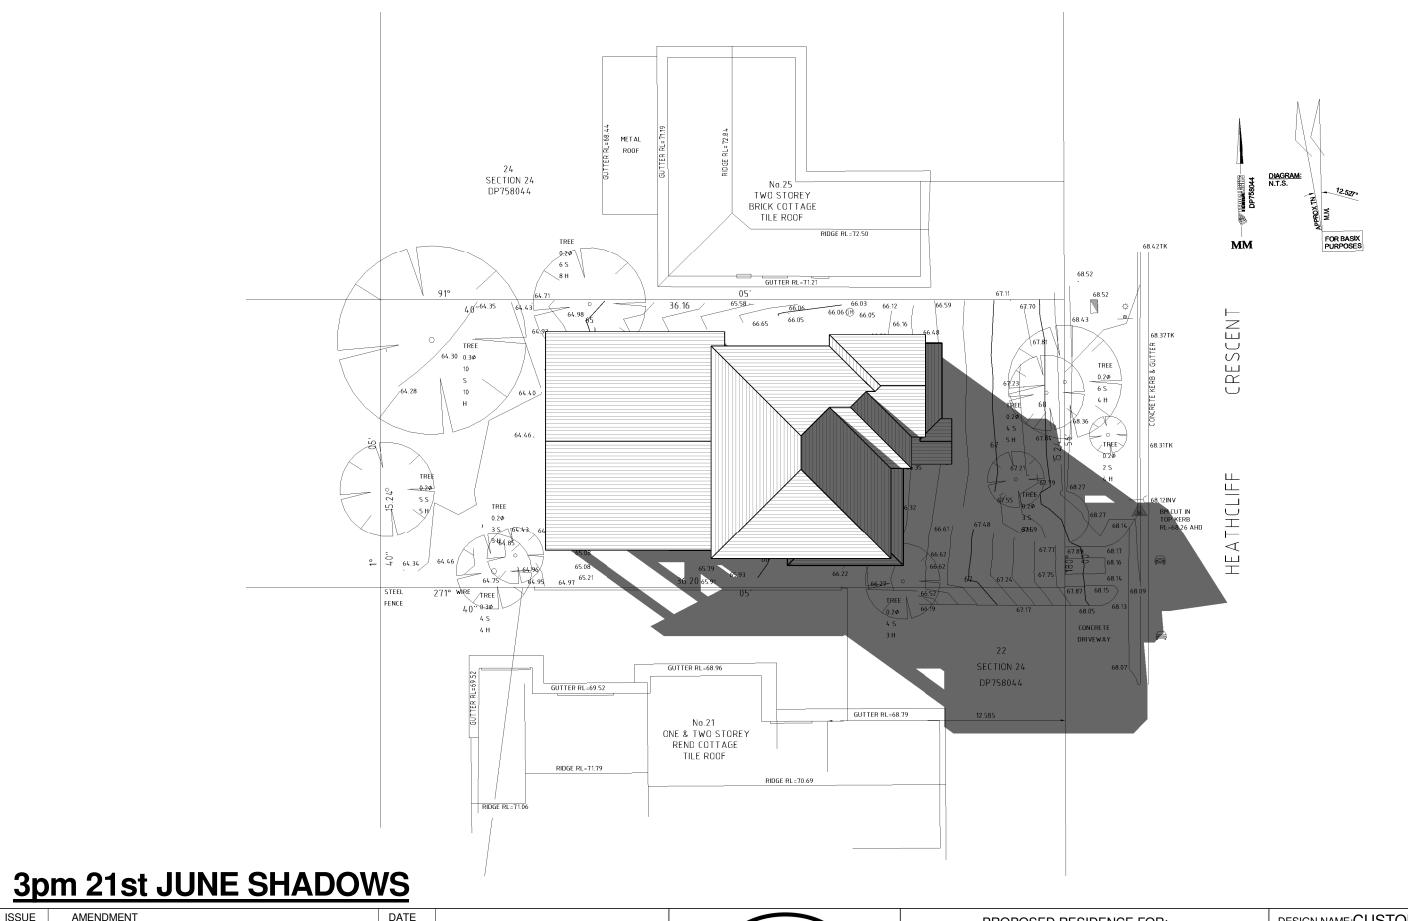

A B C D E F G H	AMENDMENT PFD + SV1. (HT) VARY A (EC) VARY B (EC) FFD (EC) CS1, CS2 (EC) VARY E (EC) SHADOW ELEVATIONS ADDED AS PER COUNCIL EMAIL (SB) VARY No2 (SB) T.\First draft\17156_AMORES\Drawings\17156_AMORES\rvt	DATE 22.09.17 08.11.17 15.11.17 13.12.17 06.02.18 21.03.18 14.06.18 22.08.18	Copyright reserved. No part of these plans reproduced or transmin any form without the written permission of Wincrest Group Pty Lt
-----------------	--	---	--

oyright reserved. t of these plans may duced or transmitted y form without the en permission of est Group Pty Ltd.

WINCREST


Wincrest Group Pty Ltd. ACN 135 562 873 Builders License No. 213 442C 18 Pitt St, Paramatta NSW 2150 Ph:(02) 9635 1644 Fax:(02) 9633 4806


	PROPOSED RESIDENCE FOR:		
CLIENT:	MR & MRS AMORES		


LOT 23, No 23 HEATHCLIFF CR **BALGOWLAH HEIGHTS** NORTHERN BEACHES COUNCIL

DESIGN NAM	ME:CUSTC	M
DESIGN NO:		
FACADE:	CUSTON	Л

FACADE: CUSTO	M	
JOB NO: 17156	DATE:	21.03.18
DRAWN: EC	CHECKE	D:
SCALE: 1:200	SHEET NO: 19 /	
ISSUE: H Please di	scard all	other plans

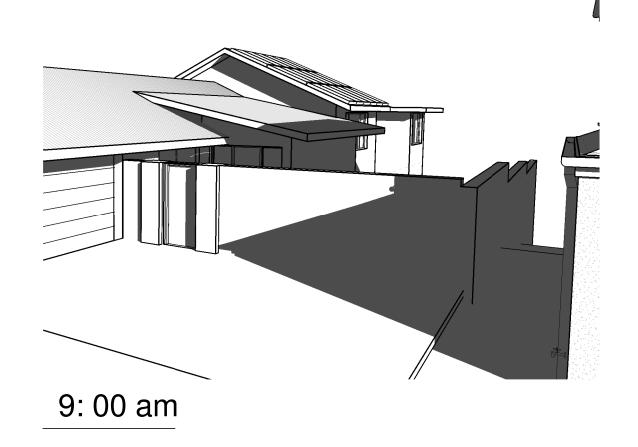

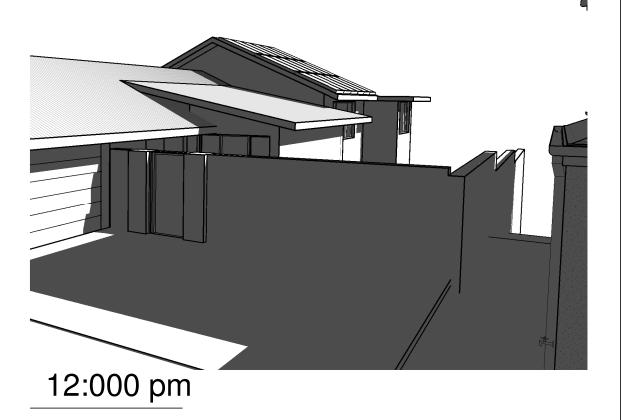

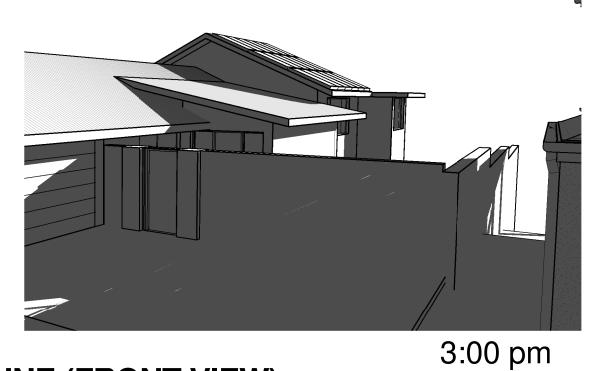

SHADOW ELEVATIONS 21st JUNE (FRONT VIEW)

ISSUE AMENDMENT DATE PFD + SV1. (HT) VARY A (EC) VARY B (EC) 22.09.17 A B C D E F 08.11.17 15.11.17 FFD (EC) 13.12.17 06.02.18 21.03.18 G H SHADOW ELEVATIONS ADDED AS PER COUNCIL EMAIL (SB) 14.06.18 VARY No2 (SB) 22.08.18

LOCATION: T:\First draft\17156_AMORES\Drawings\17156_AMORES.rvt

Copyright reserved.

No part of these plans may be reproduced or transmitted in any form without the written permission of Wincrest Group Pty Ltd.

PRINTED: 22/08/2018 4:41:15 PM



Wincrest Group Pty Ltd. ACN 135 562 873 Builders License No. 213 442C 18 Pitt St, Paramatta NSW 2150 Ph:(02) 9635 1644 Fax:(02) 9633 4806 PROPOSED RESIDENCE FOR:

CLIENT: MR & MRS AMORES


ADDRESS:


LOT 23, No 23 HEATHCLIFF CR BALGOWLAH HEIGHTS NORTHERN BEACHES COUNCIL


DESIGN NAME:CUSTOM
DESIGN NAME: CUS I CIVI
DESIGN NO:
EAGADE: CLICTOM

T/O/IDE.	000101	VI	
JOB NO:	17156	DATE:	21.03.18
DRAWN:	SB	CHECKED	:


SCALE:	SHEET NO: 20 /

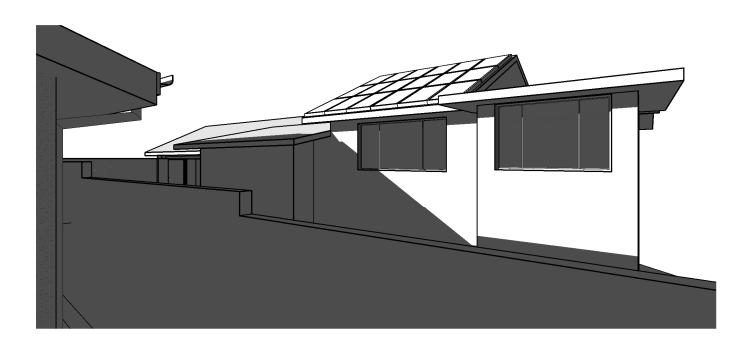

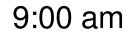

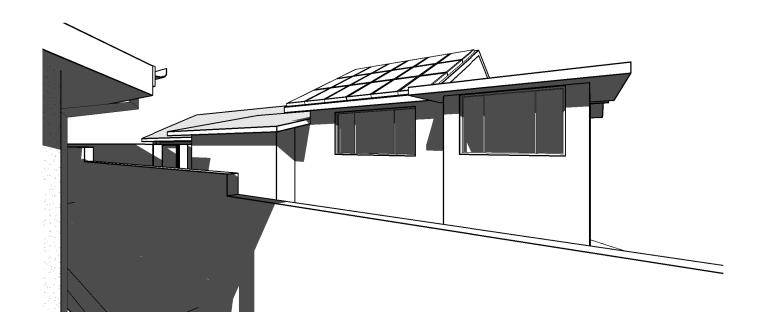

12:00 pm

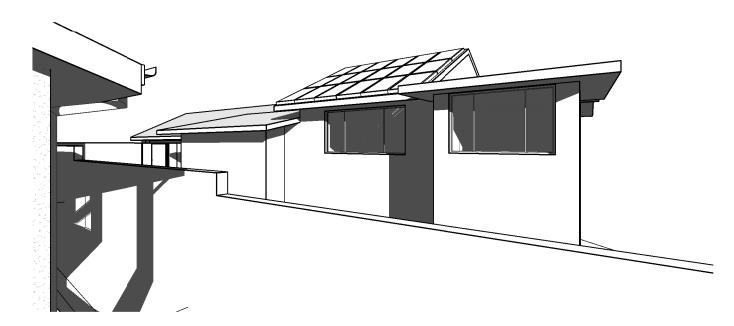

3:000 pm

SHADOW ELEVATIONS 21st JUNE (REAR VIEW)

ISSUE	AMENDMENT	DATE	
A B C D E F G H	PFD + SV1. (HT) VARY A (EC) VARY B (EC) FFD (EC) CS1, CS2 (EC) VARY E (EC) SHADOW ELEVATIONS ADDED AS PER COUNCIL EMAIL (SB) VARY No2 (SB)	22.09.17 08.11.17 15.11.17 13.12.17 06.02.18 21.03.18 14.06.18 22.08.18	
			PI
LOCATION:	T:\First draft\17156_AMORES\Drawings\17156_AMORES.rvt		

Copyright reserved.

No part of these plans may be reproduced or transmitted in any form without the written permission of Wincrest Group Pty Ltd.

PRINTED: 22/08/2018 4:41:17 PM



Wincrest Group Pty Ltd.
ACN 135 562 873
Builders License No. 213 442C
18 Pitt St, Paramatta NSW 2150
Ph:(02) 9635 1644 Fax:(02) 9633 4806

Ρ	R	ЭP	OS	Εľ)	RI	ESI	DE	ΞN	1C	Ε	F	ЭF	{


CLIENT: MR & MRS AMORES

ADDRESS:

LOT 23, No 23 HEATHCLIFF CR BALGOWLAH HEIGHTS NORTHERN BEACHES COUNCIL

DESIGN NAM	E:CUSTOM
DESIGN NO:	
FACADE:	CUSTOM

JOB NO: 17156	DATE: 21.03.18
DRAWN: SB	CHECKED:
SCALE:	SHEET NO: 21 /

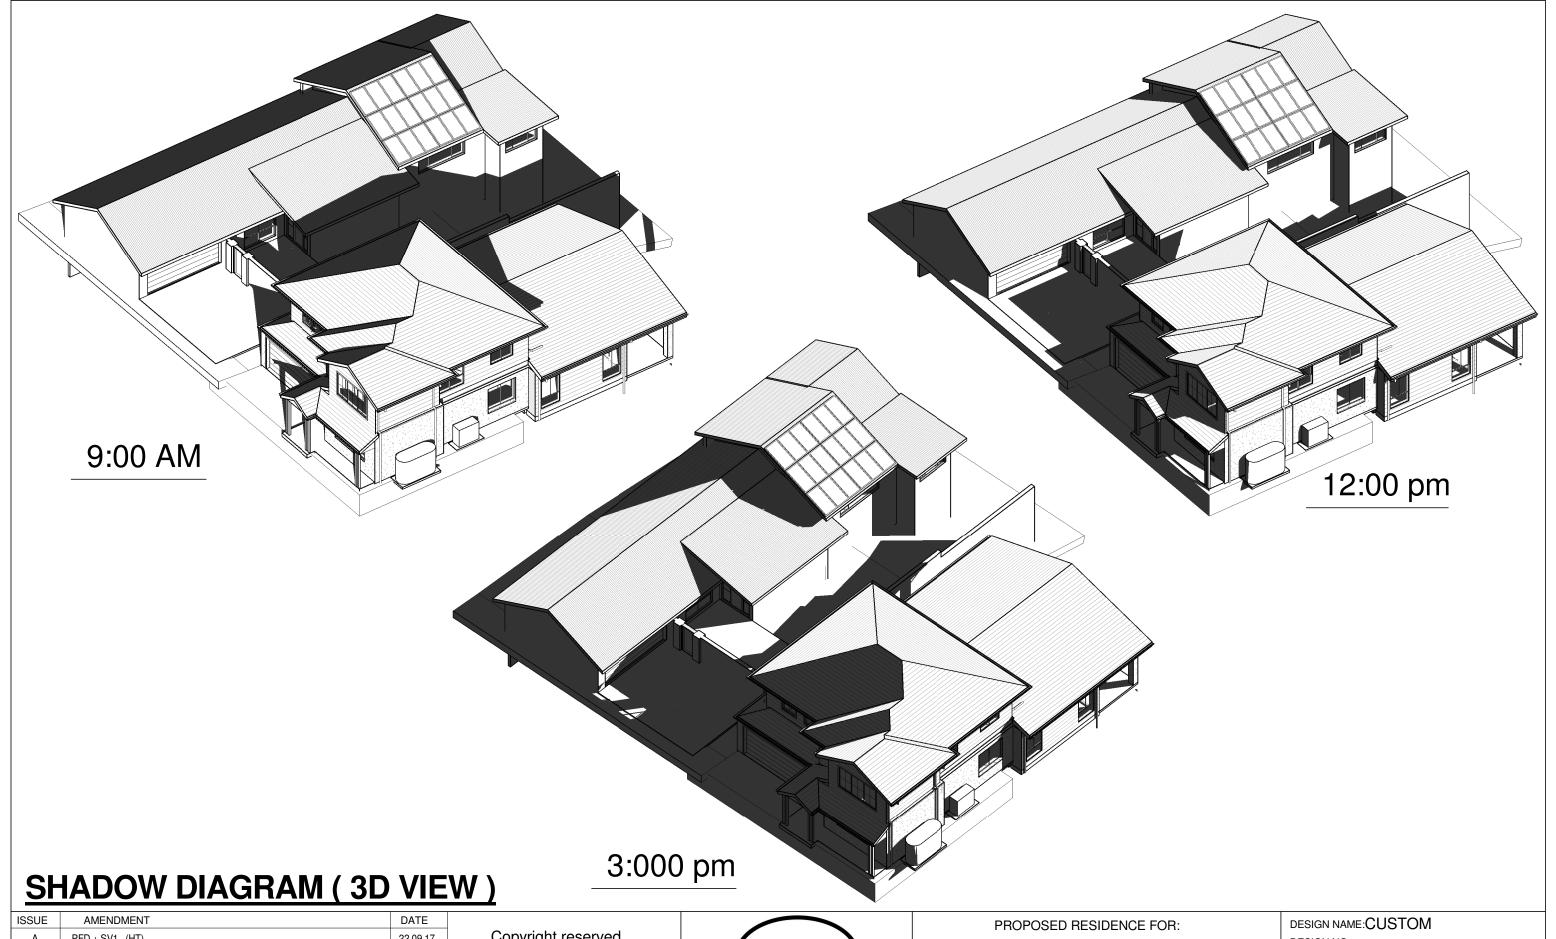

ISSUE	AMENDMENT	DATE	
A B C D E F G H	PFD + SV1. (HT) VARY A (EC) VARY B (EC) FFD (EC) CS1, CS2 (EC) VARY E (EC) SHADOW ELEVATIONS ADDED AS PER COUNCIL EMAIL (SB) VARY No2 (SB)	22.09.17 08.11.17 15.11.17 13.12.17 06.02.18 21.03.18 14.06.18 22.08.18	t
			PF
LOCATION:	T:\First draft\17156_AMORES\Drawings\17156_AMORES.rvt		

Copyright reserved.

No part of these plans may be reproduced or transmitted in any form without the written permission of Wincrest Group Pty Ltd.

RINTED: 22/08/2018 4:41:19 PM



Wincrest Group Pty Ltd. ACN 135 562 873 Builders License No. 213 442C 18 Pitt St, Paramatta NSW 2150 Ph:(02) 9635 1644 Fax:(02) 9633 4806

	PROPOSED RESIDENCE FOR:
CLIENT:	MR & MRS AMORES

LOT 23, No 23 HEATHCLIFF CR **BALGOWLAH HEIGHTS** NORTHERN BEACHES COUNCIL

DESIGN NAM	E:CUSTOM
DESIGN NO:	
	OLIOTORA

FACADE: CUSTOI	VI	
JOB NO: 17156	DATE:	21.03.18
DRAWN: SB	CHECKE	D:
SCALE:	SHEET N	0:22 /