



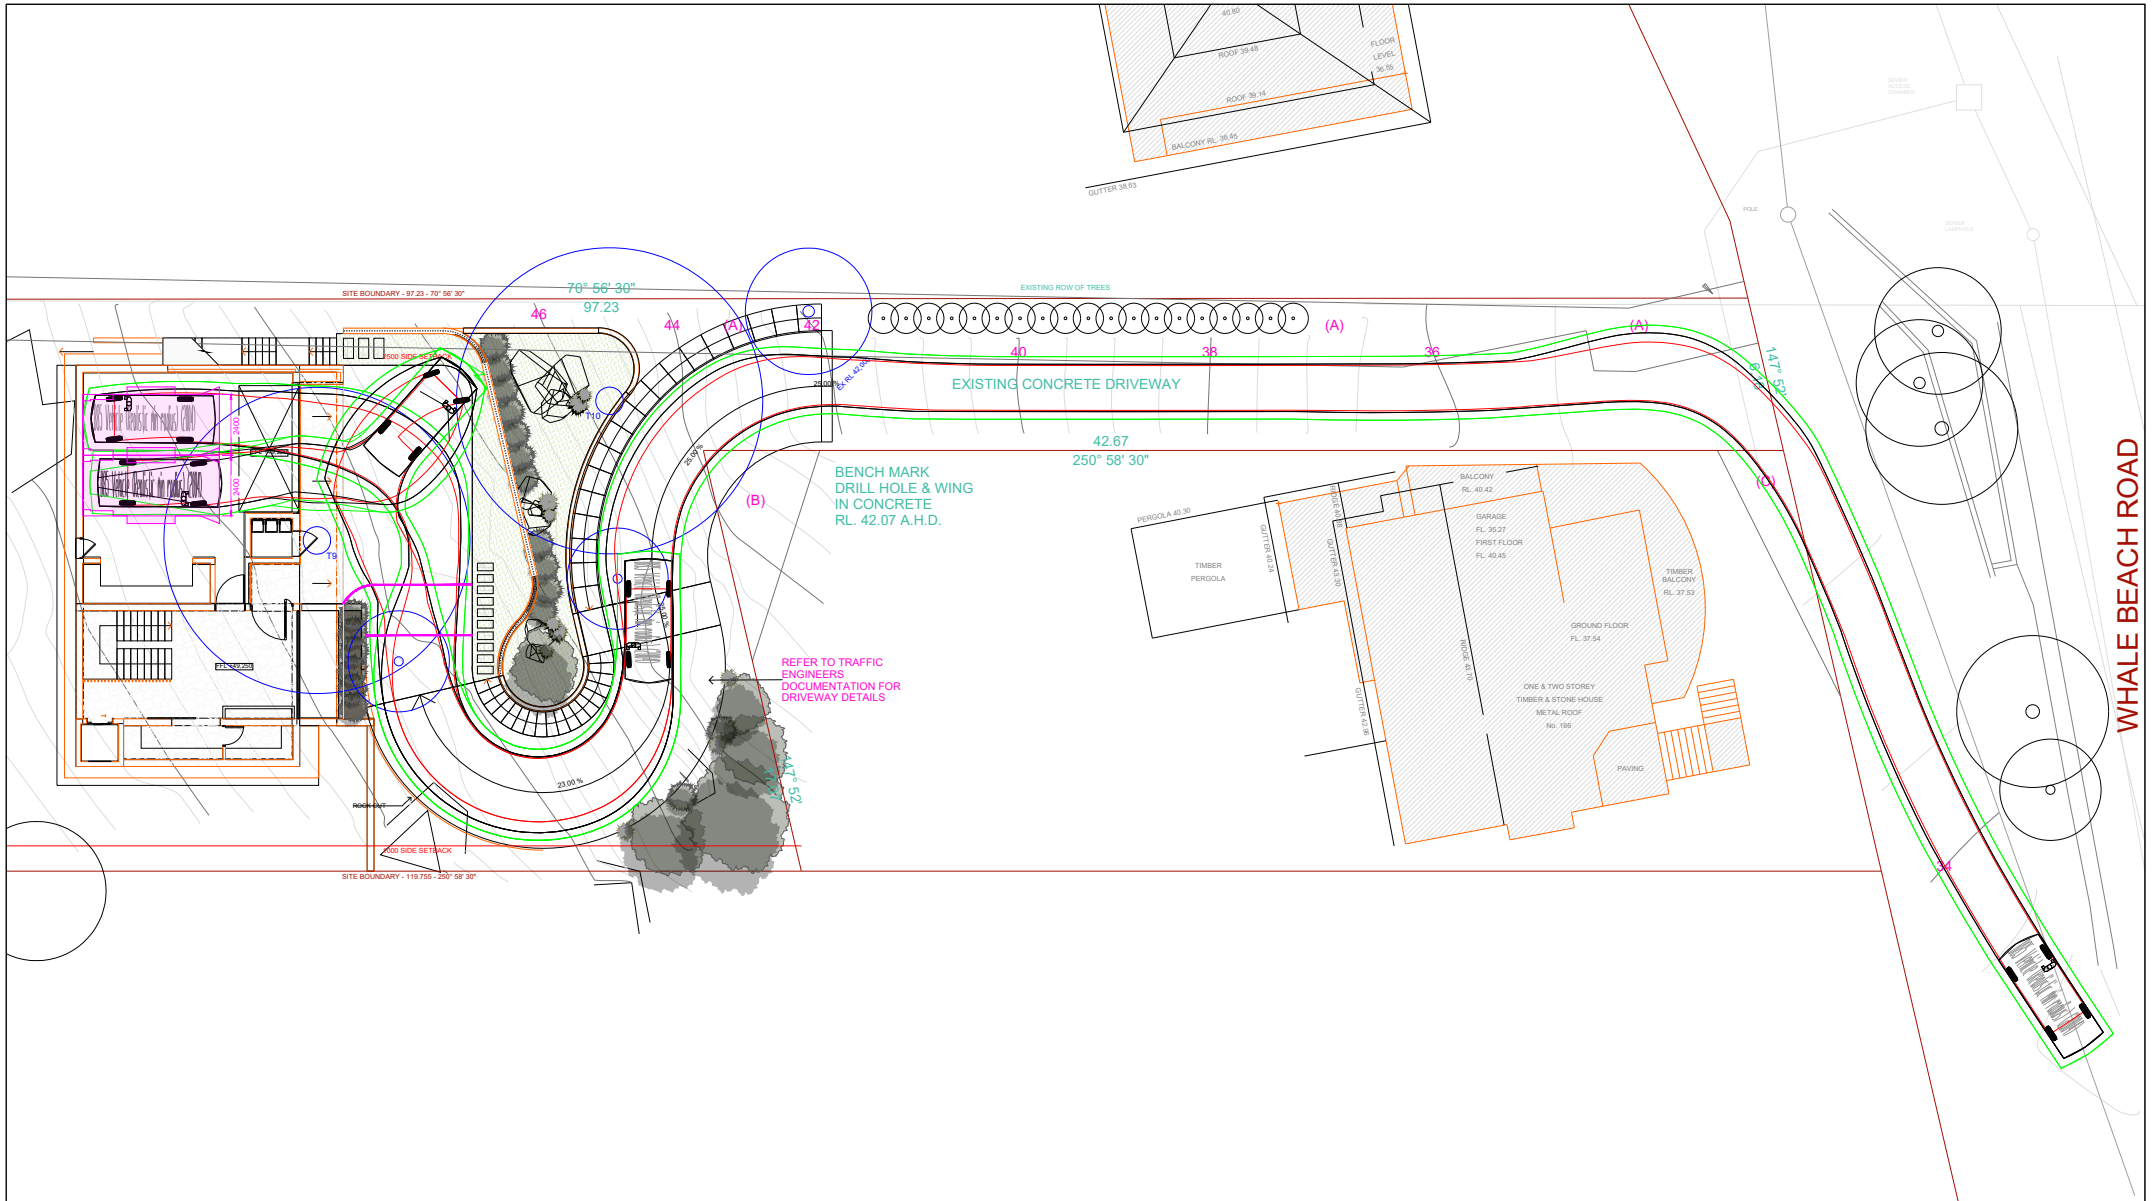


LEGEND:

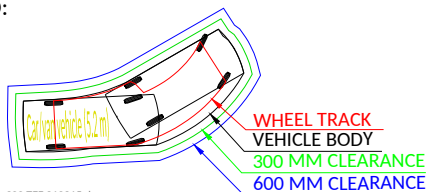


Dwg No 20097/01 | Rev. B | 01/03/2021

Client:
Watershed Design

PO Box 215 Bondi NSW 2026 | ph:+61 (0)2 9332 2024 | fax: +61 (0)2 9332 2022 | mob: +61 (0)414 978 067 | email: o.s@tefconsult.com.au | www.tefconsult.com.au

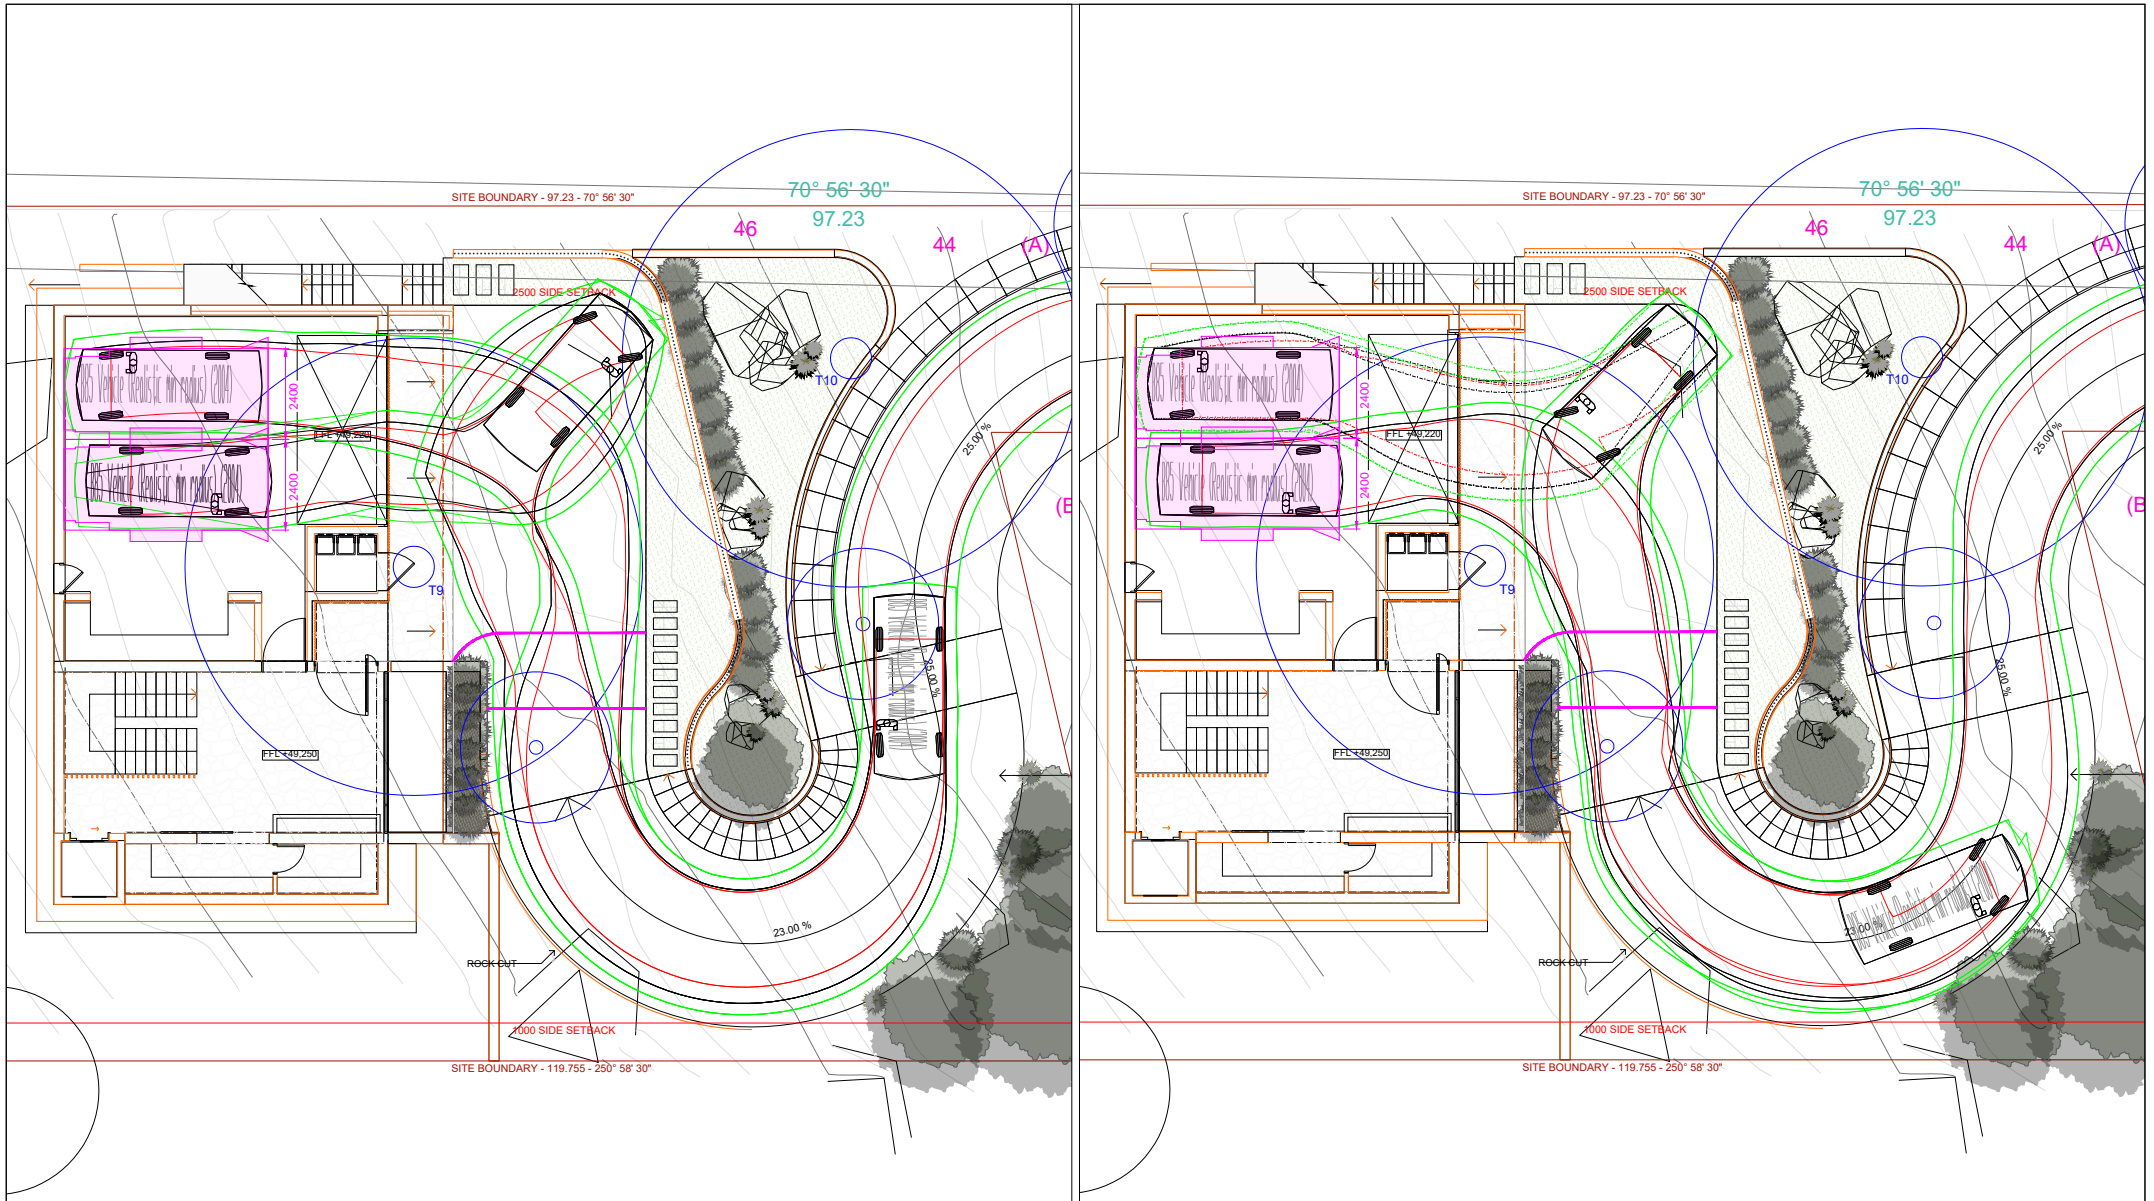

LEGEND:

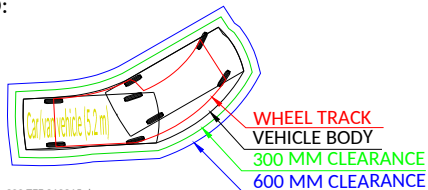


Dwg No 20097/02 | Rev. B | 01/03/2021

Client:
Watershed Design


168 Whale Beach Road, Whale Beach NSW 2107

SCALE 1:200@A4

Proposed car park layout
Design checks as per AS/NZS 2890 series

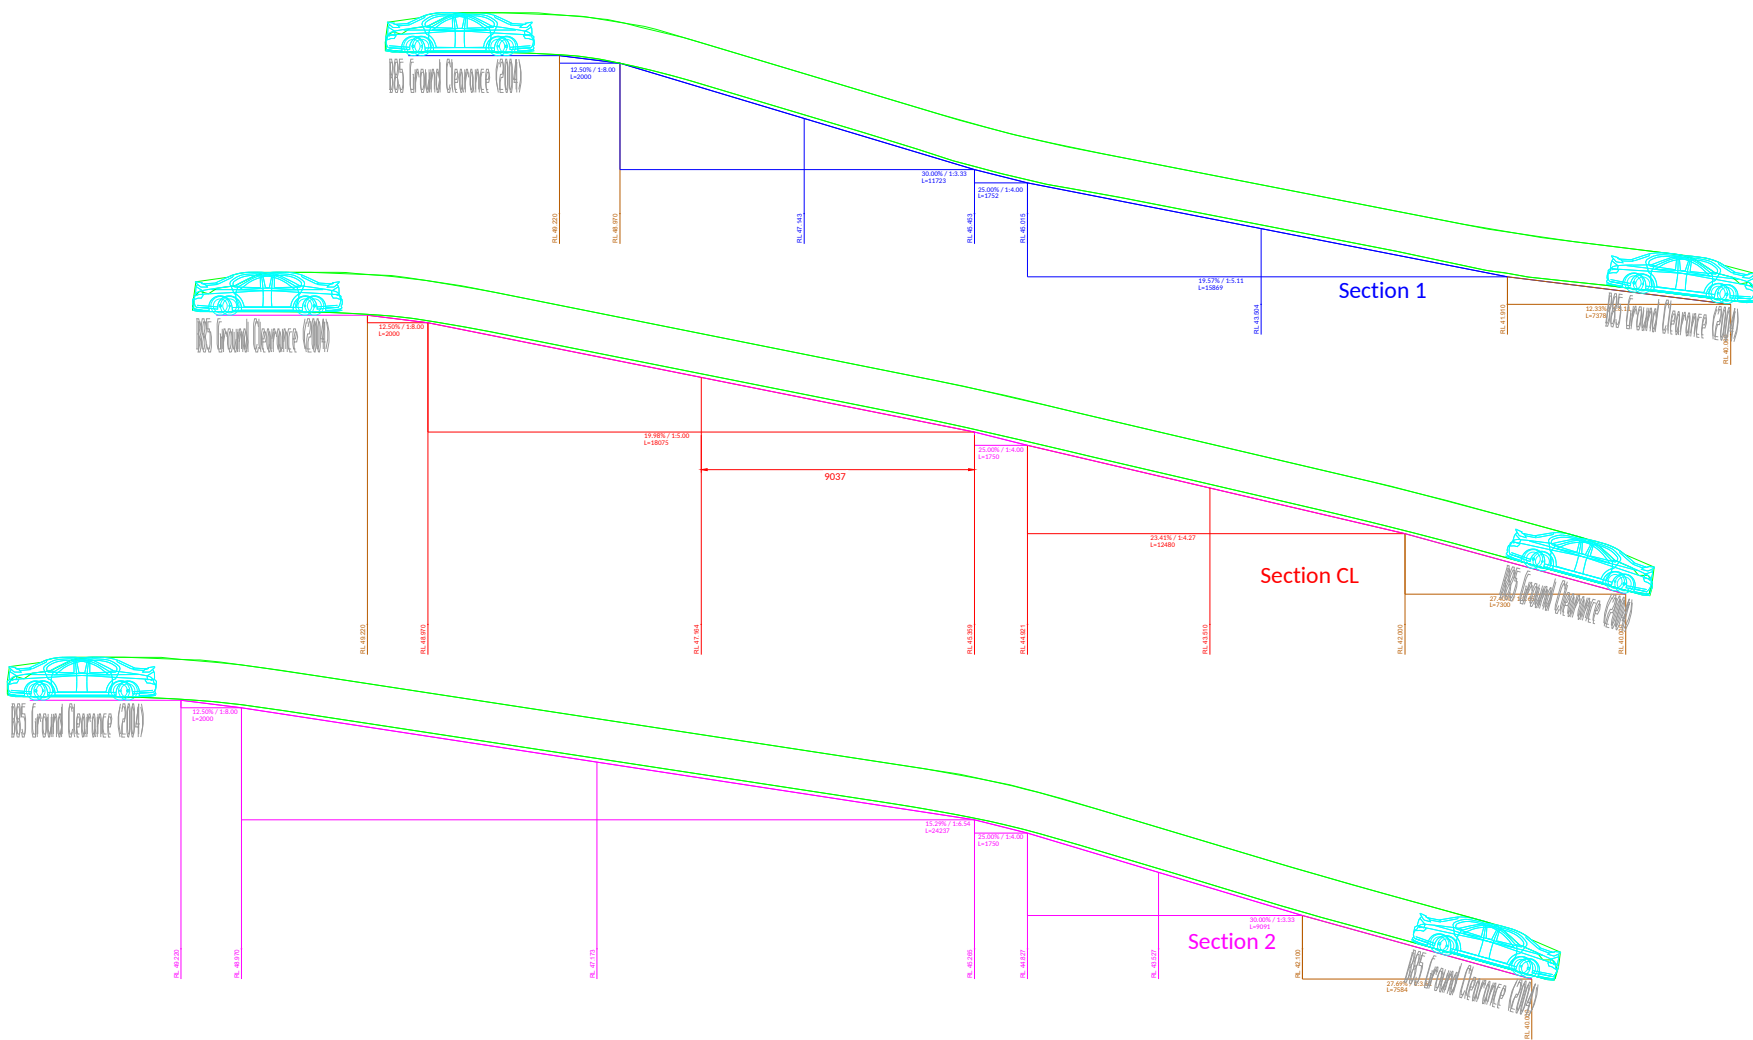

LEGEND:

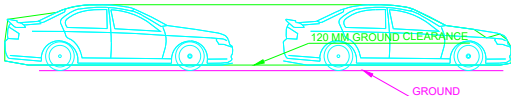

Dwg No 20097/04 | Rev. B | 01/03/2021
 Client:
 Watershed Design

168 Whale Beach Road, Whale Beach NSW 2107

Proposed car park layout
 Design checks as per AS/NZS 2890 series

SCALE 1:250@A4