



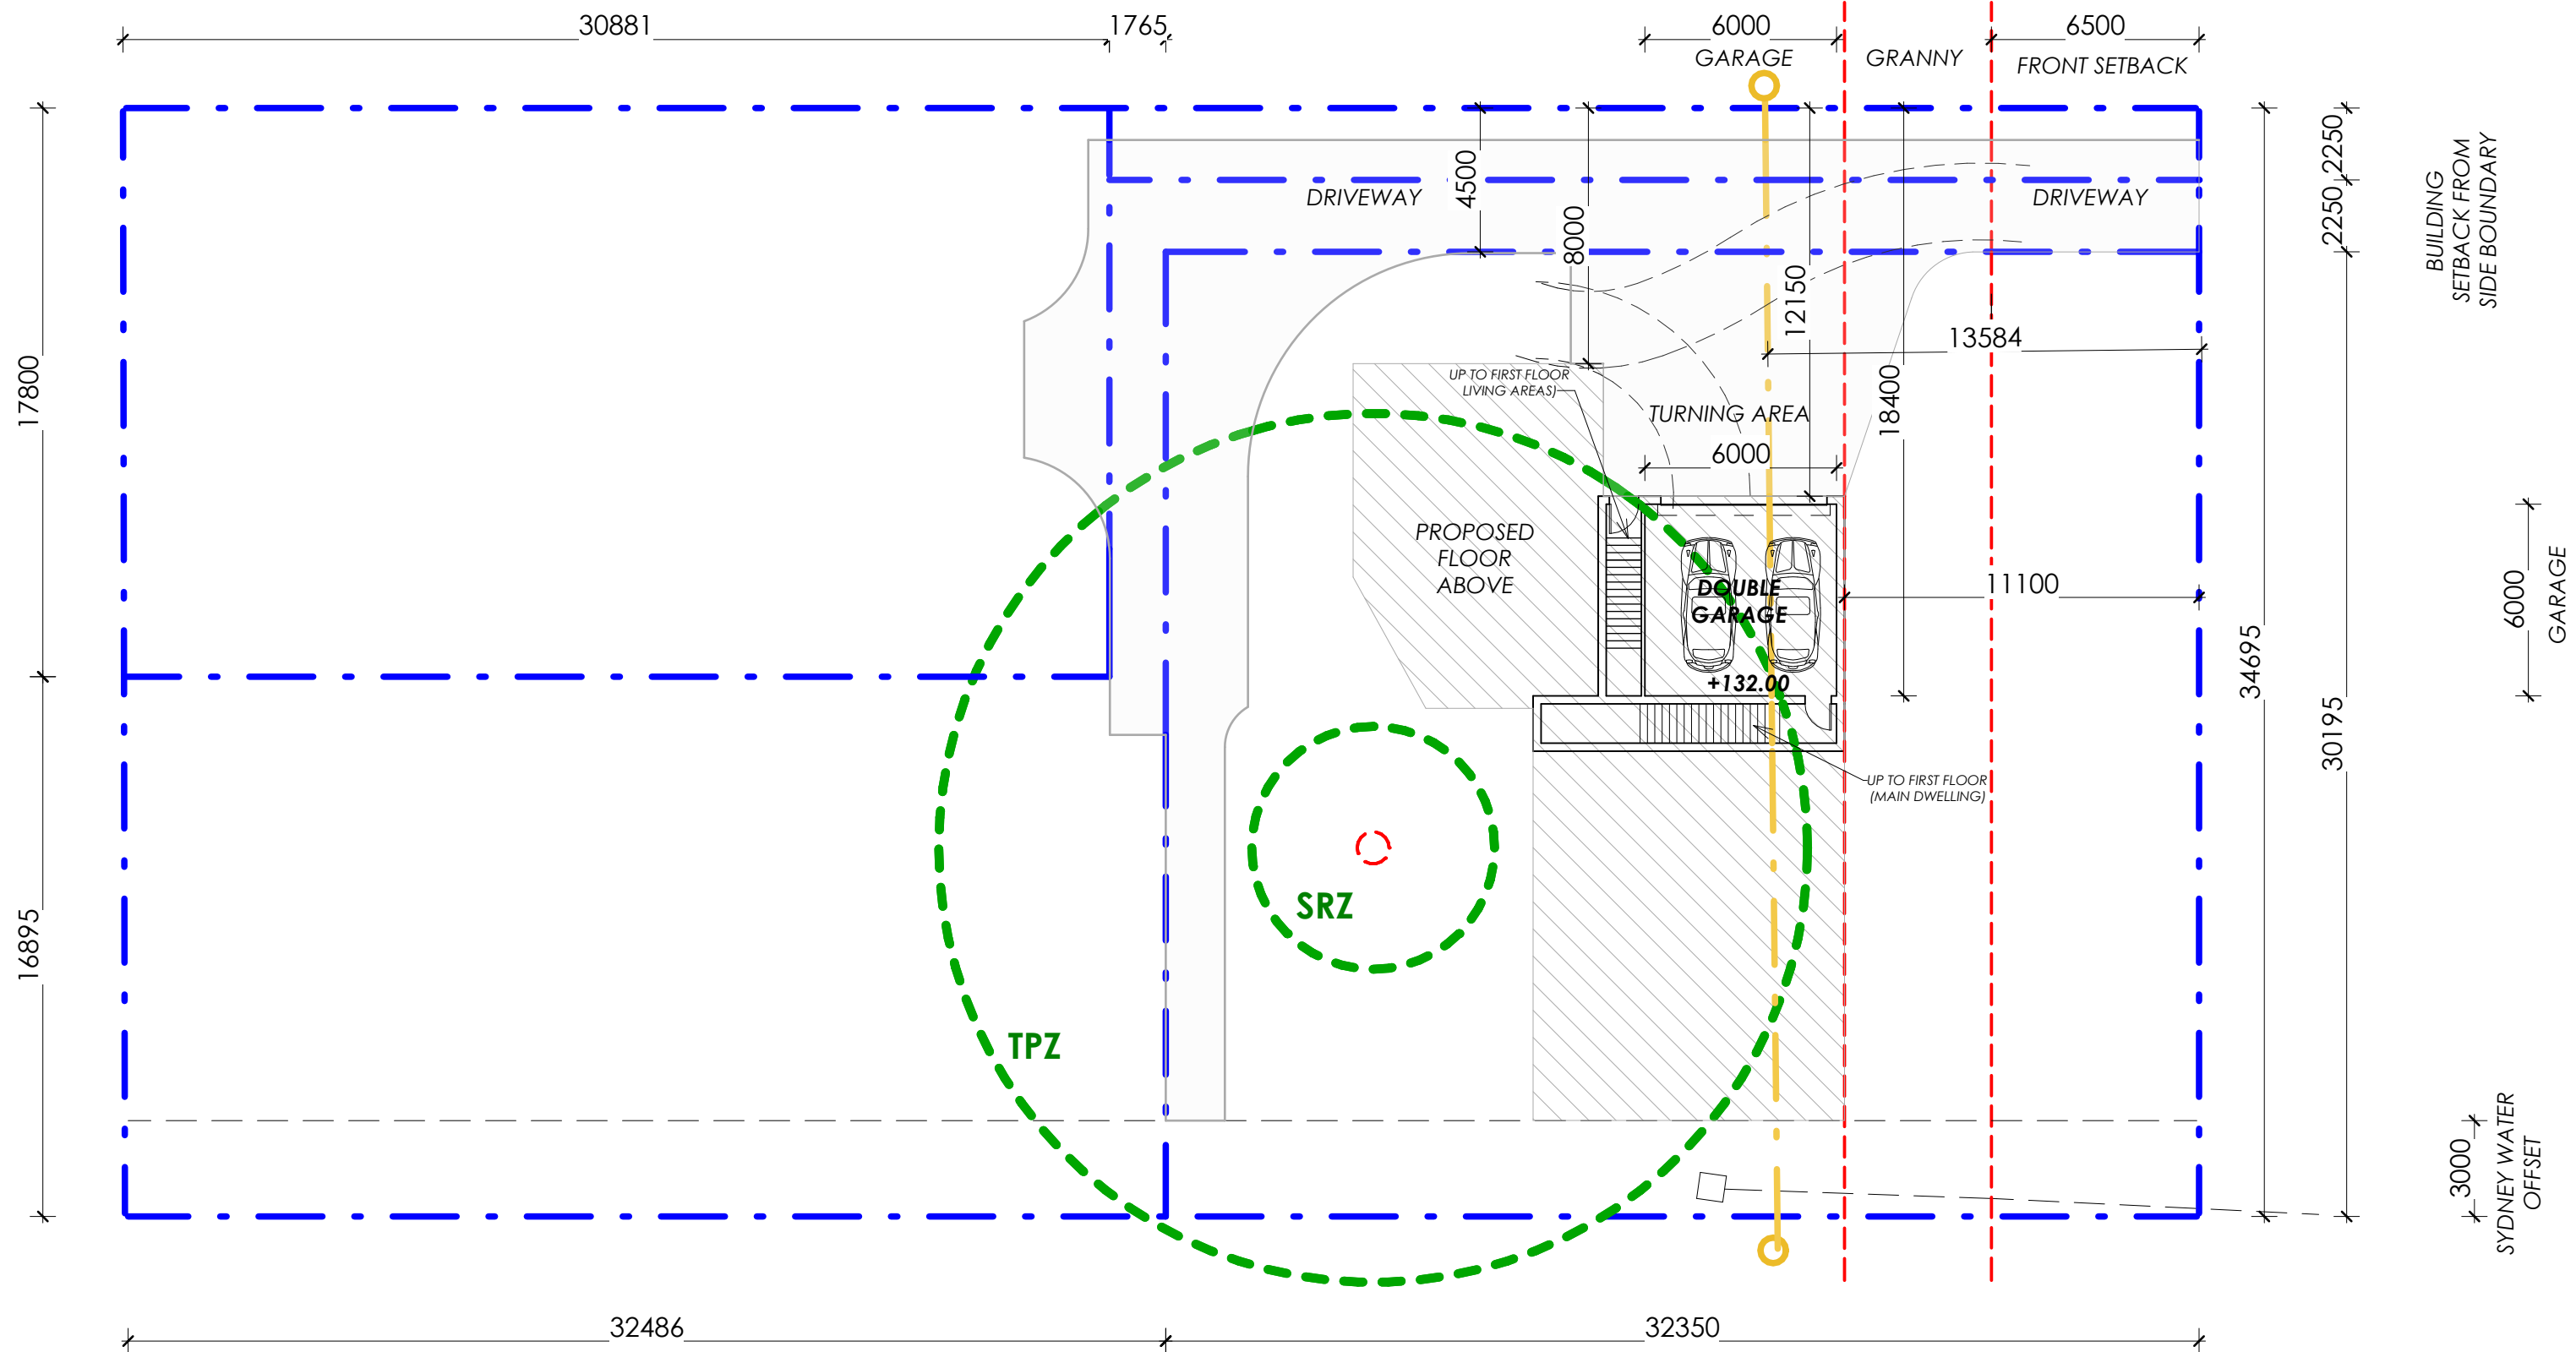

SRZ SRZ - STRUCTURE ROOT ZONE
TPZ TPZ - TREE PROTECTION ZONE

NOTE :
TPZ- THE BUILDING LEVELS WITHIN THE TPZ (BUT OUTSIDE THE SRZ) ARE WELL BELOW THE TREE CANOPY AND 90% OF IT IS BUILT ON ROCK AND THE 10% LEFT WHICH IS ON GRASS WILL BE REVIEWED BY THE ARBORIST BEFORE BUILDING.

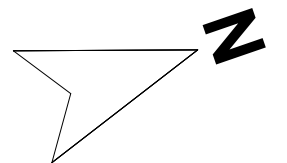

MaOS

EMAIL
info.maos.92@gmail.com

CONTACT
0402532326

INSTAGRAM
mimioz92

NOTE:

The Builder shall check all dimensions and levels on site prior to construction. Notify any errors, discrepancies or omissions to the architect. Refer to written dimensions only. Do not scale drawings. Drawings shall not be used for construction purposes until issued for construction. This drawing reflects a design by MAOS and is to be used only for work when authorised in writing by MAOS. It is the contractors responsibility to confirm all measurements on site and locations of any services prior to work on site. All documents here within are subject to Australian Copyright Laws. Do not scale off drawings. Refer to Architectural Plans. Verify dimensions on site. All Works are to comply with the Building Code of Australia, all relevant Local Authorities, planning policies and certifying bodies.

Revision Schedule		
Number	Date	Description

Project

SUBDIVISION CONCEPT PLANS

Drawing Title

LOWER LEVEL FLOORPLAN

Scale


1 : 200

Date

22-08-2024

Sheet No

A01

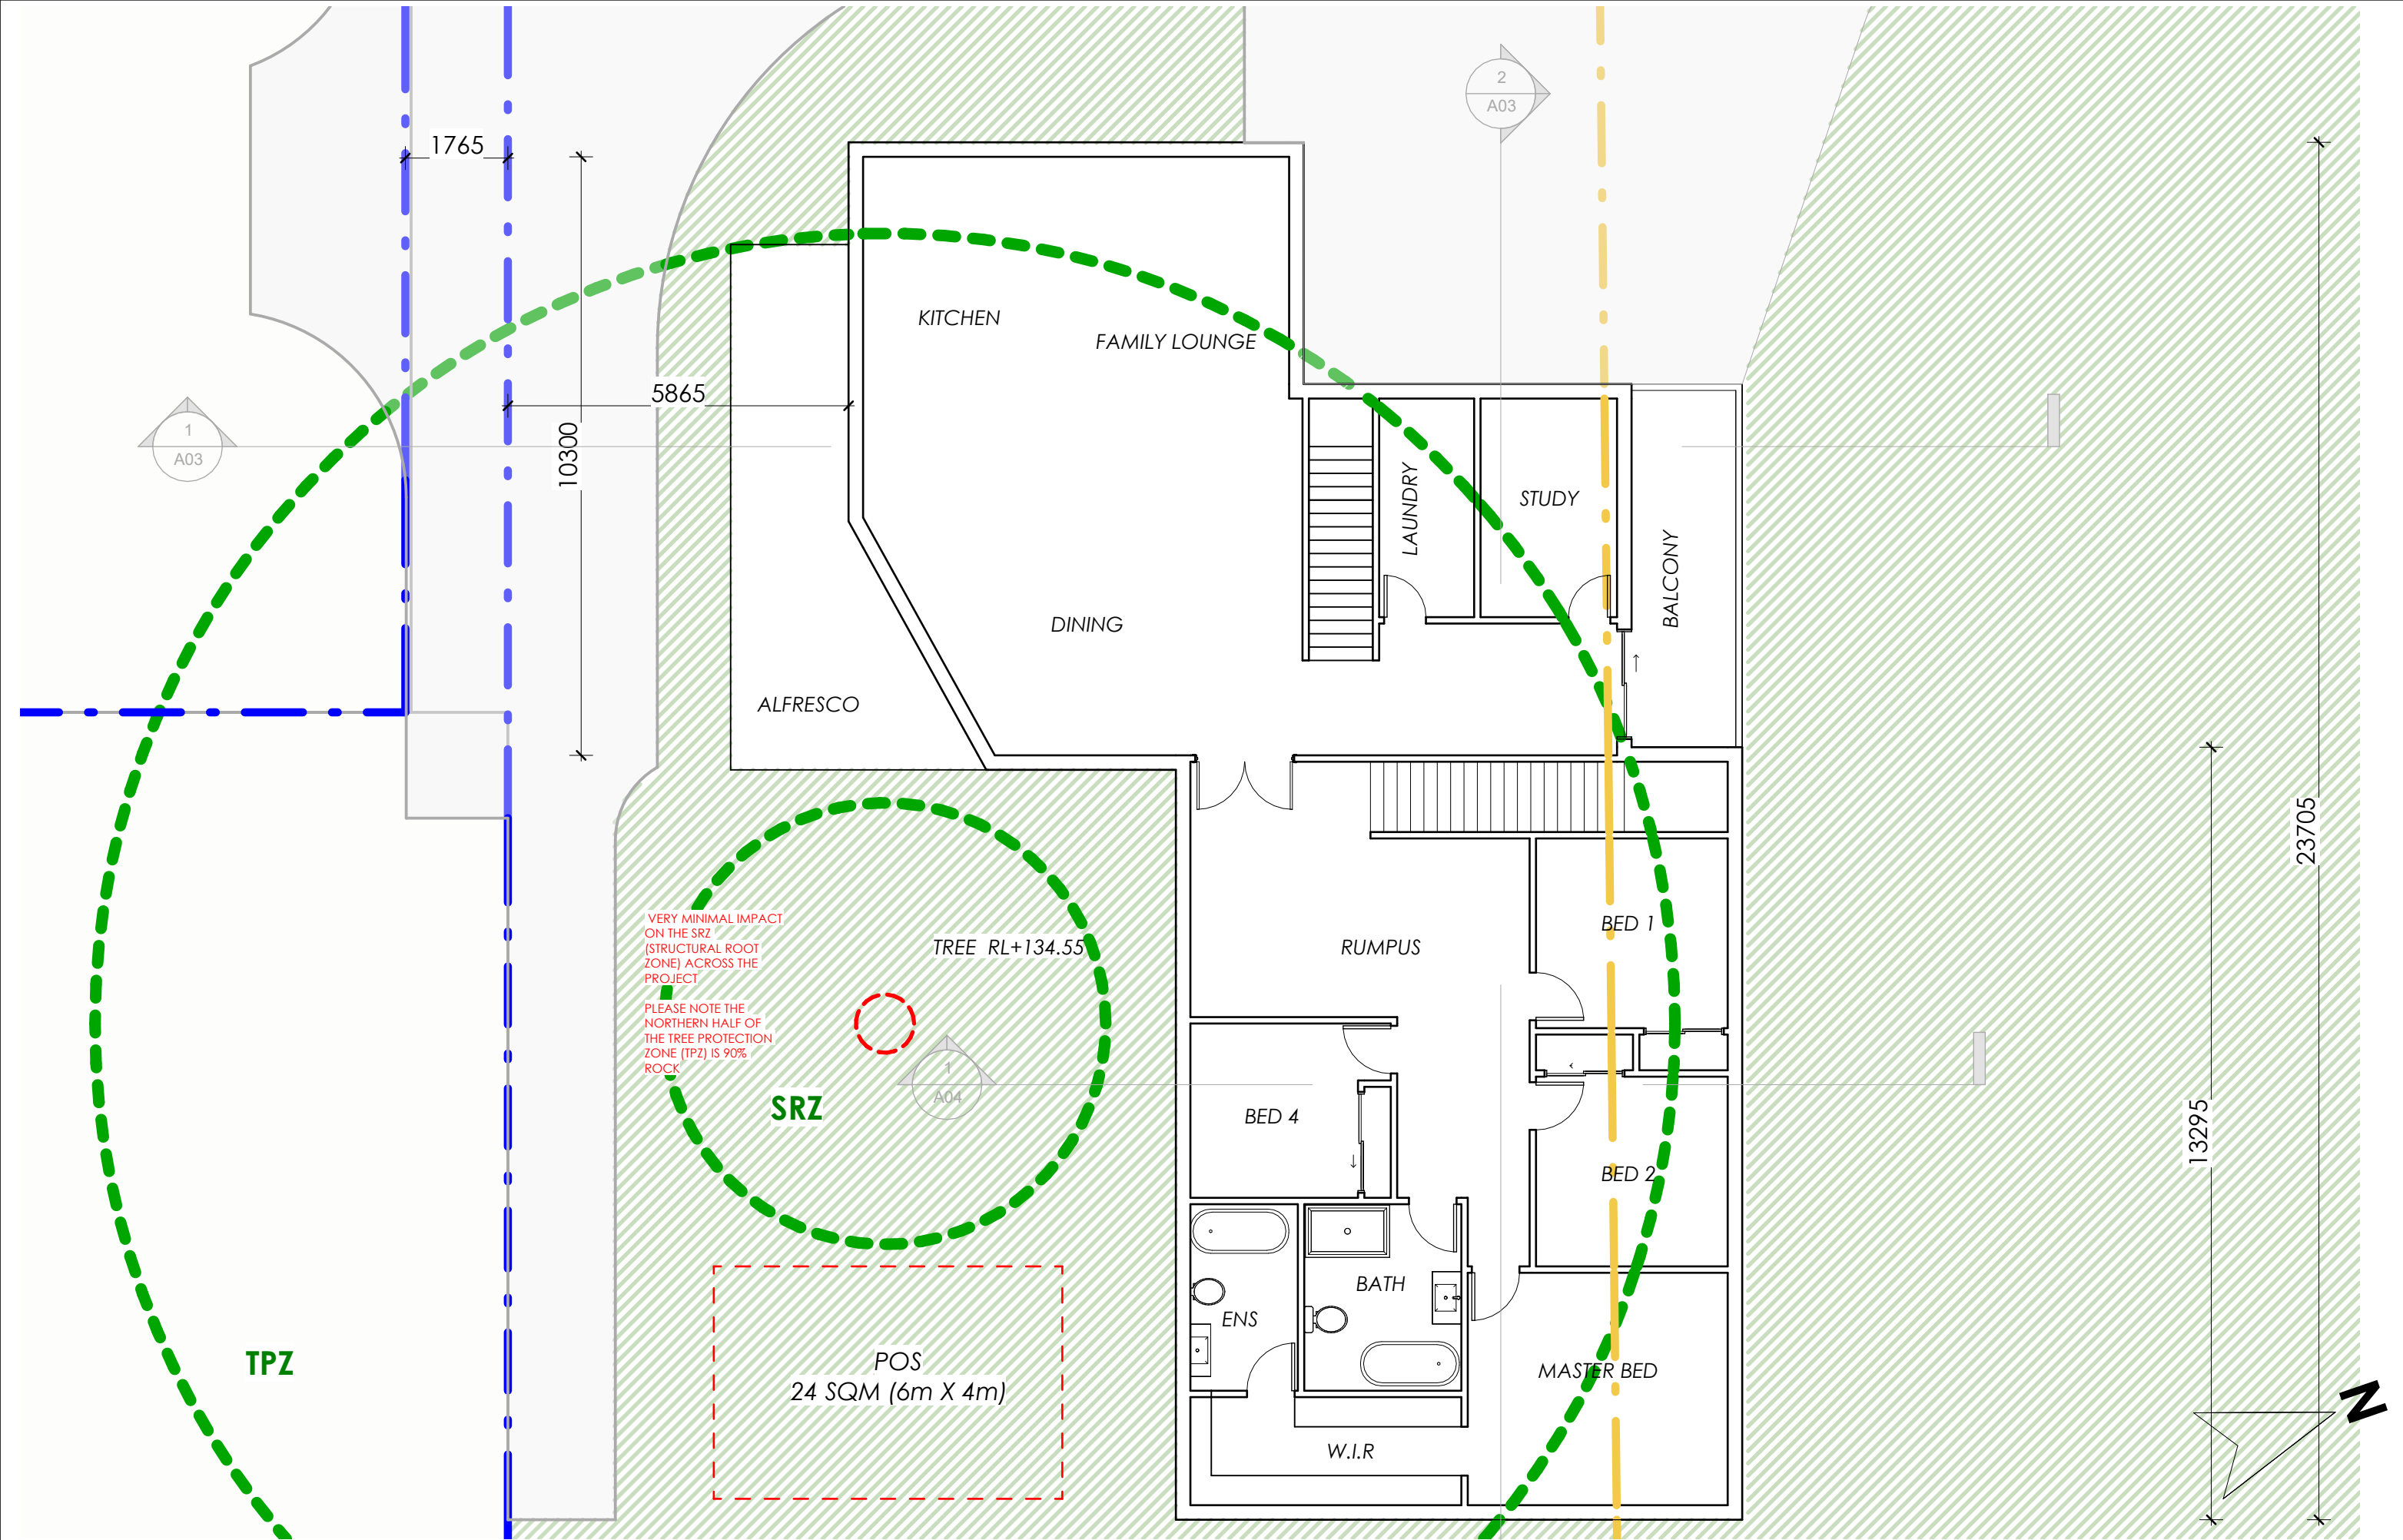

EMAIL
info.maos.92@gmail.com

CONTACT
0402532326

INSTAGRAM
mimioz92

NOTE:
The Builder shall check all dimensions and levels on site prior to construction. Notify any errors, discrepancies or omissions to the architect. Refer to written dimensions only. Do not scale drawings. Drawings shall not be used for construction purposes until issued for construction. This drawing reflects a design by MAOS and is to be used only for work when authorised in writing by MAOS. It is the contractors responsibility to confirm all measurements on site and locations of any services prior to work on site. All documents here within are subject to Australian Copyright Laws. Do not scale off drawings. Refer to Architectural Plans. Verify dimensions on site. All Works are to comply with the Building Code of Australia, all relevant Local Authorities, planning policies and certifying bodies.

Revision Schedule		
Number	Date	Description

Project

SUBDIVISION CONCEPT PLANS

Drawing Title

GROUND FLOORPLAN

Scale



1 : 100

Date

22-08-2024

Sheet No

A02

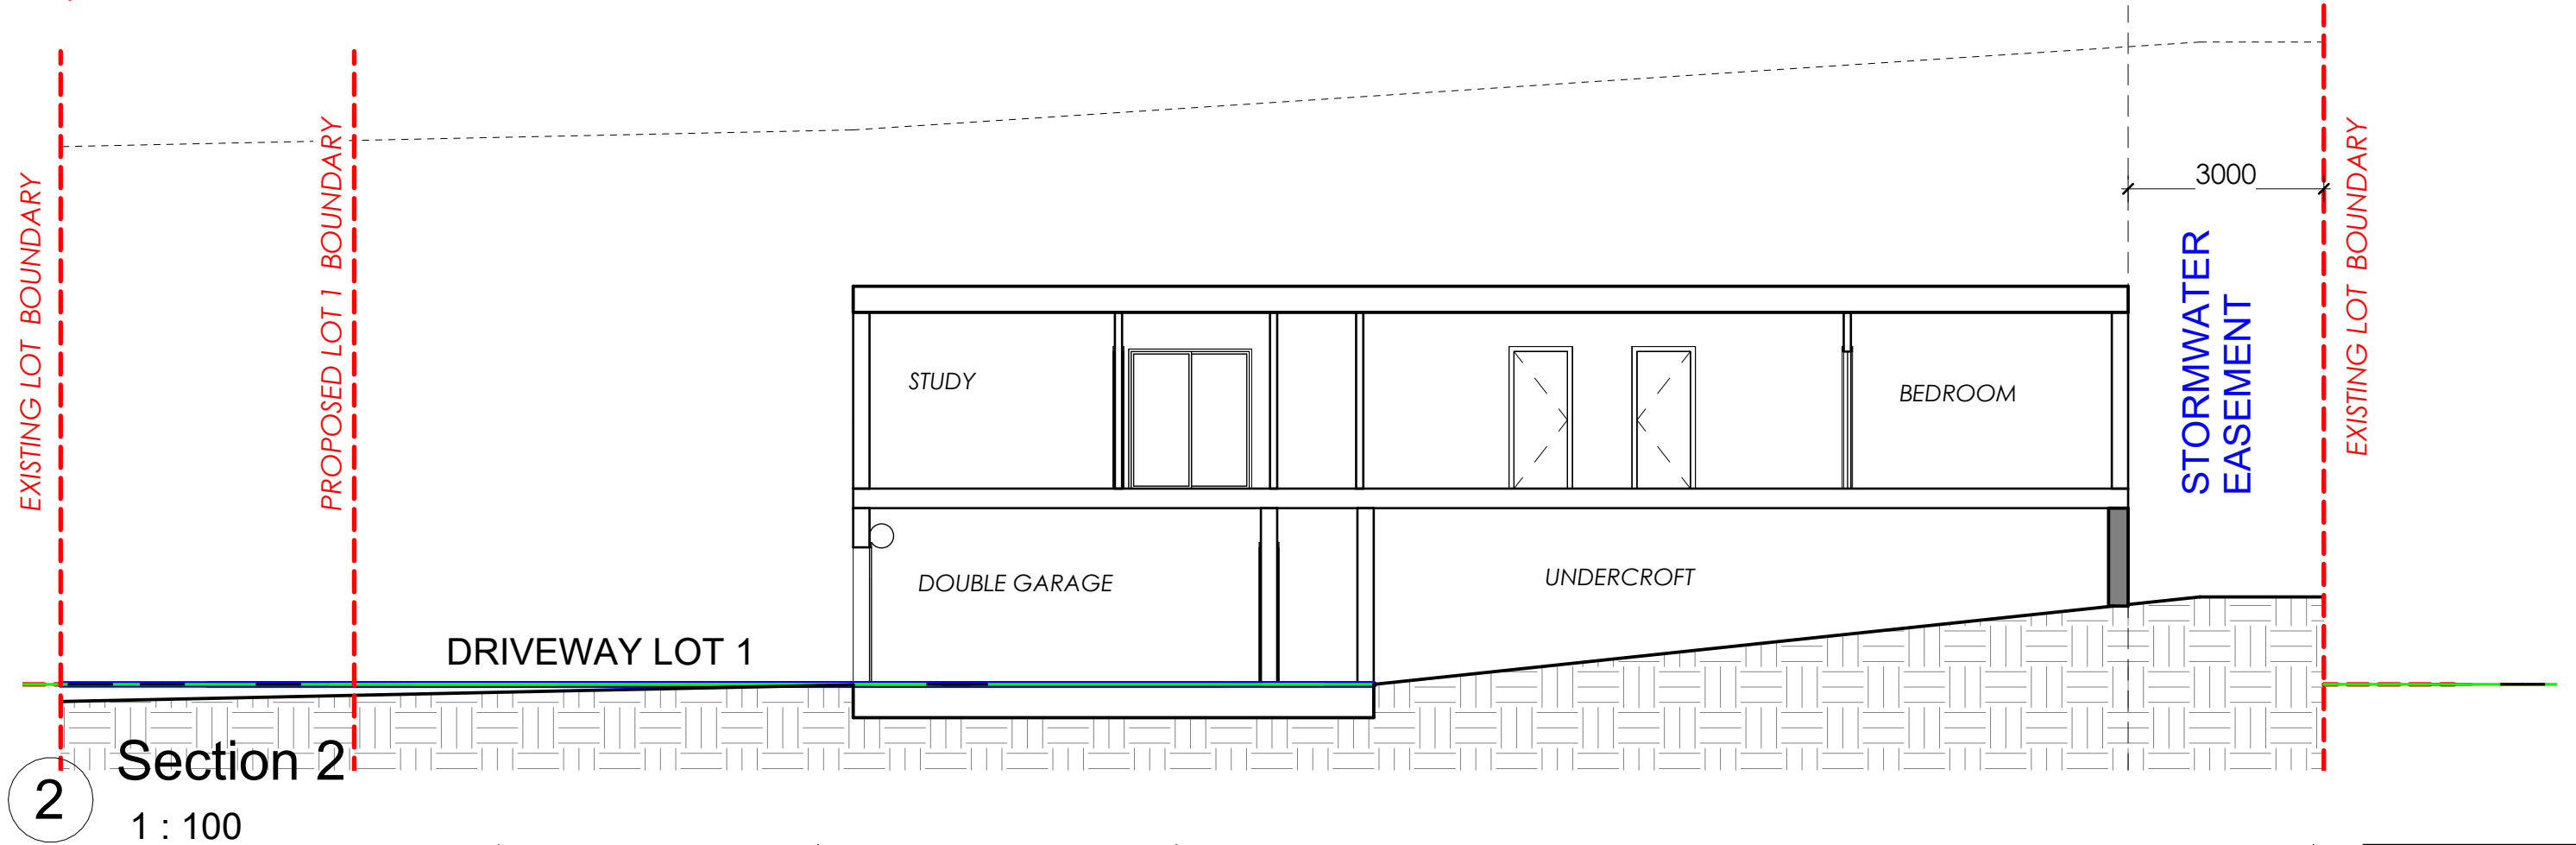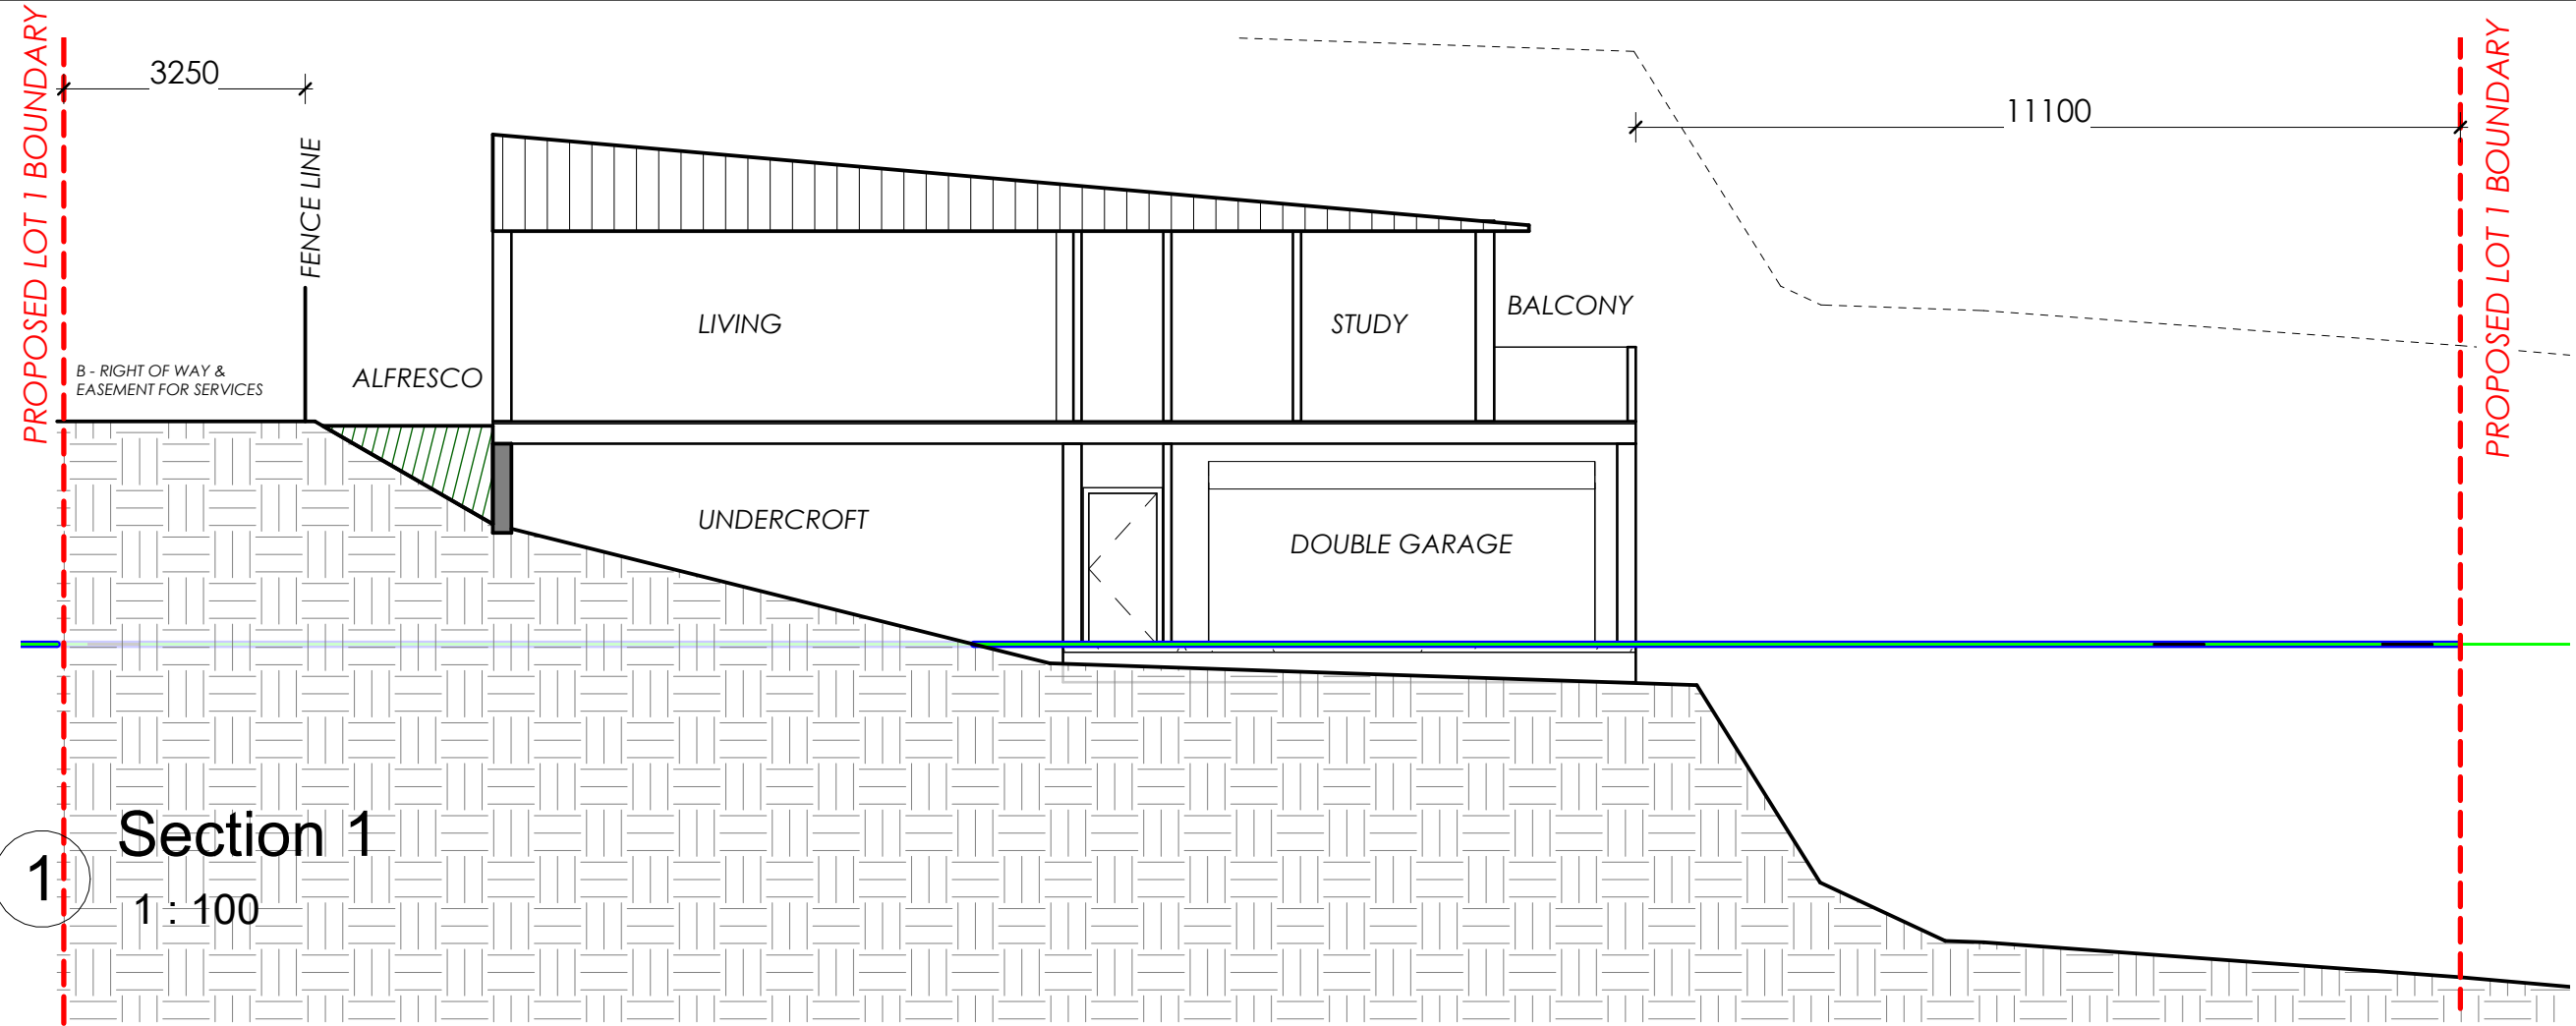

EMAIL
info.maos.92@gmail.com

CONTACT
0402532326

INSTAGRAM
mimioz92

NOTE:
The Builder shall check all dimensions and levels on site prior to construction. Notify any errors, discrepancies or omissions to the architect. Refer to written dimensions only. Do not scale drawings. Drawings shall not be used for construction purposes until issued for construction. This drawing reflects a design by MAOS and is to be used only for work when authorised in writing by MAOS. It is the contractors responsibility to confirm all measurements on site and locations of any services prior to work on site. All documents here within are subject to Australian Copyright Laws. Do not scale off drawings. Refer to Architectural Plans. Verify dimensions on site. All Works are to comply with the Building Code of Australia, all relevant Local Authorities, planning policies and certifying bodies.

Revision Schedule		
Number	Date	Description

Project
SUBDIVISION CONCEPT PLANS

Drawing Title
CONCEPTUAL SECTIONS


Scale
1 : 100

Date
22-08-2024

Sheet No
A03

PROPOSED LOT 1 BOUNDARY

PROPOSED LOT 1 BOUNDARY

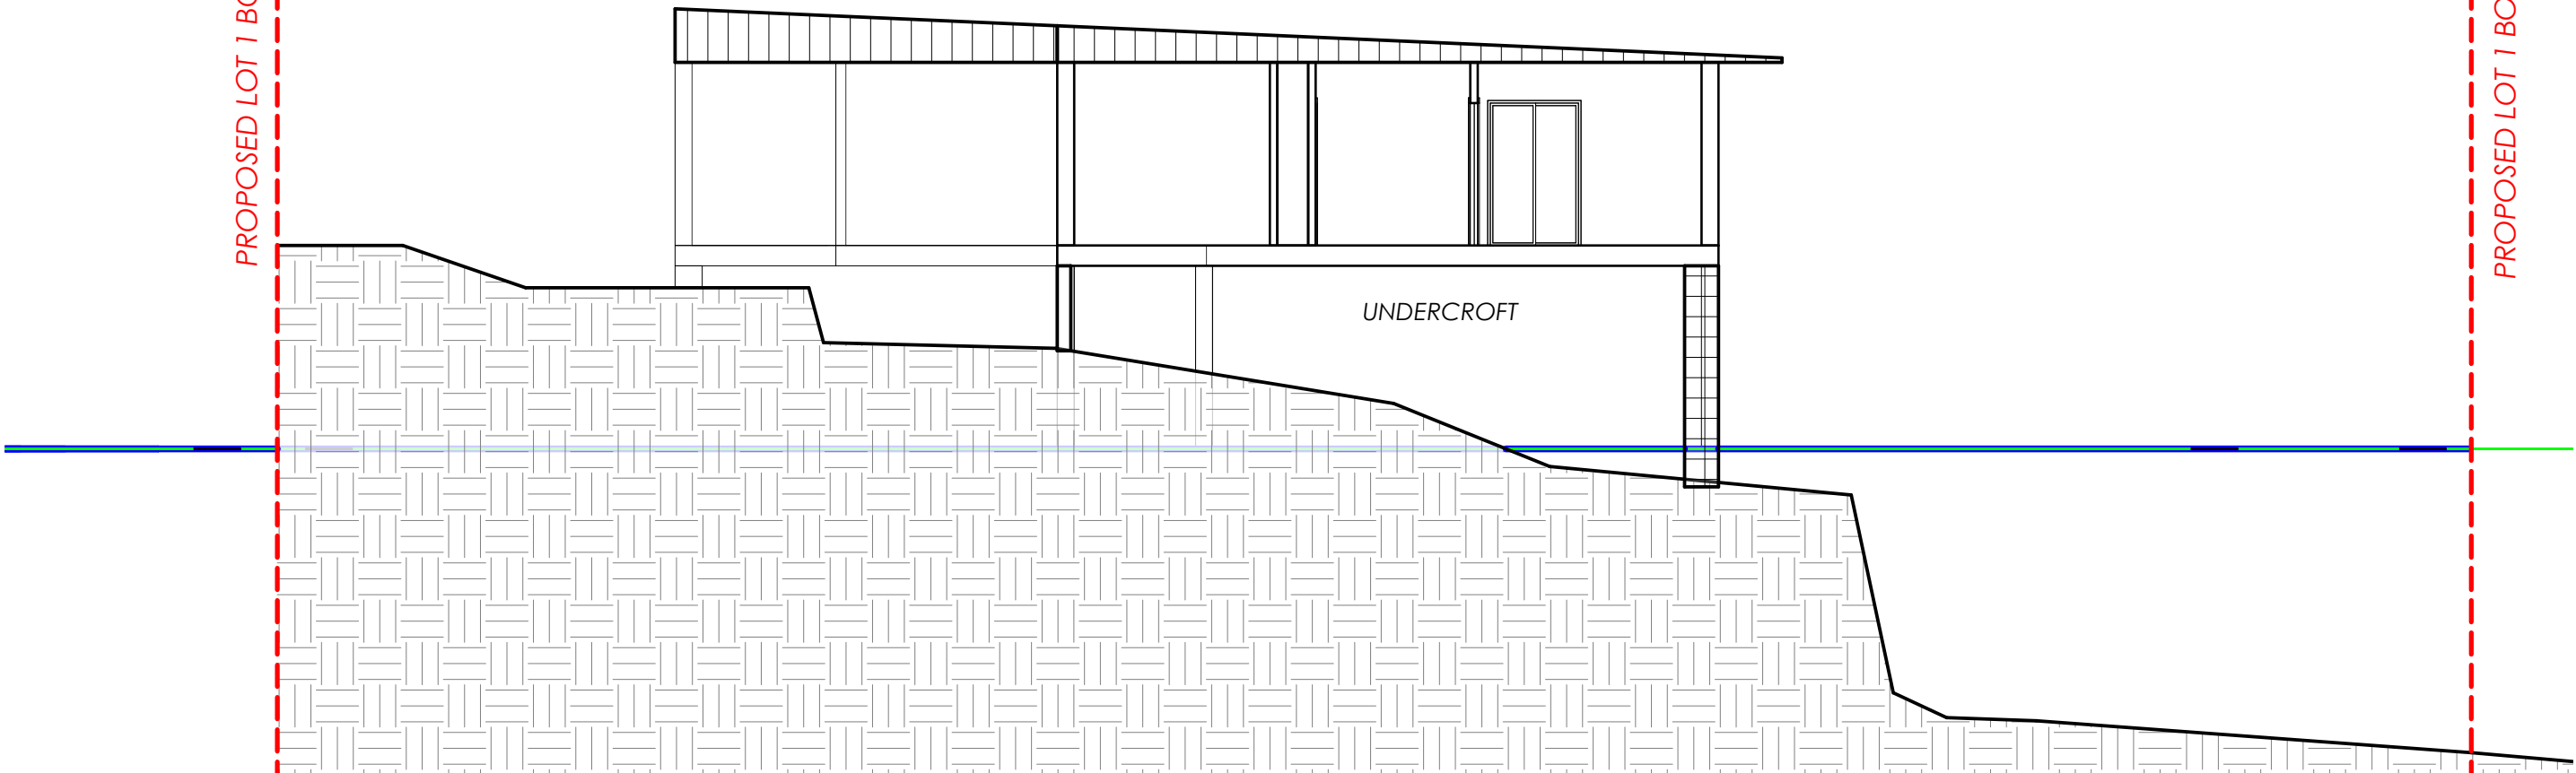

1

Section 3
1 : 100



EMAIL
info.maos.92@gmail.com

CONTACT
0402532326

INSTAGRAM
mimioz92

NOTE:
The Builder shall check all dimensions and levels on site prior to construction. Notify any errors, discrepancies or omissions to the architect. Refer to written dimensions only. Do not scale drawings. Drawings shall not be used for construction purposes until issued for construction. This drawing reflects a design by MAOS and is to be used only for work when authorised in writing by MAOS. It is the contractors responsibility to confirm all measurements on site and locations of any services prior to work on site. All documents here within are subject to Australian Copyright Laws. Do not scale off drawings. Refer to Architectural Plans. Verify dimensions on site. All Works are to comply with the Building Code of Australia, all relevant Local Authorities, planning policies and certifying bodies.

Revision Schedule		
Number	Date	Description

Project
SUBDIVISION CONCEPT PLANS

Drawing Title
CONCEPTUAL SECTION

Scale
1 : 100

Date
22-08-2024

Sheet No
A04