


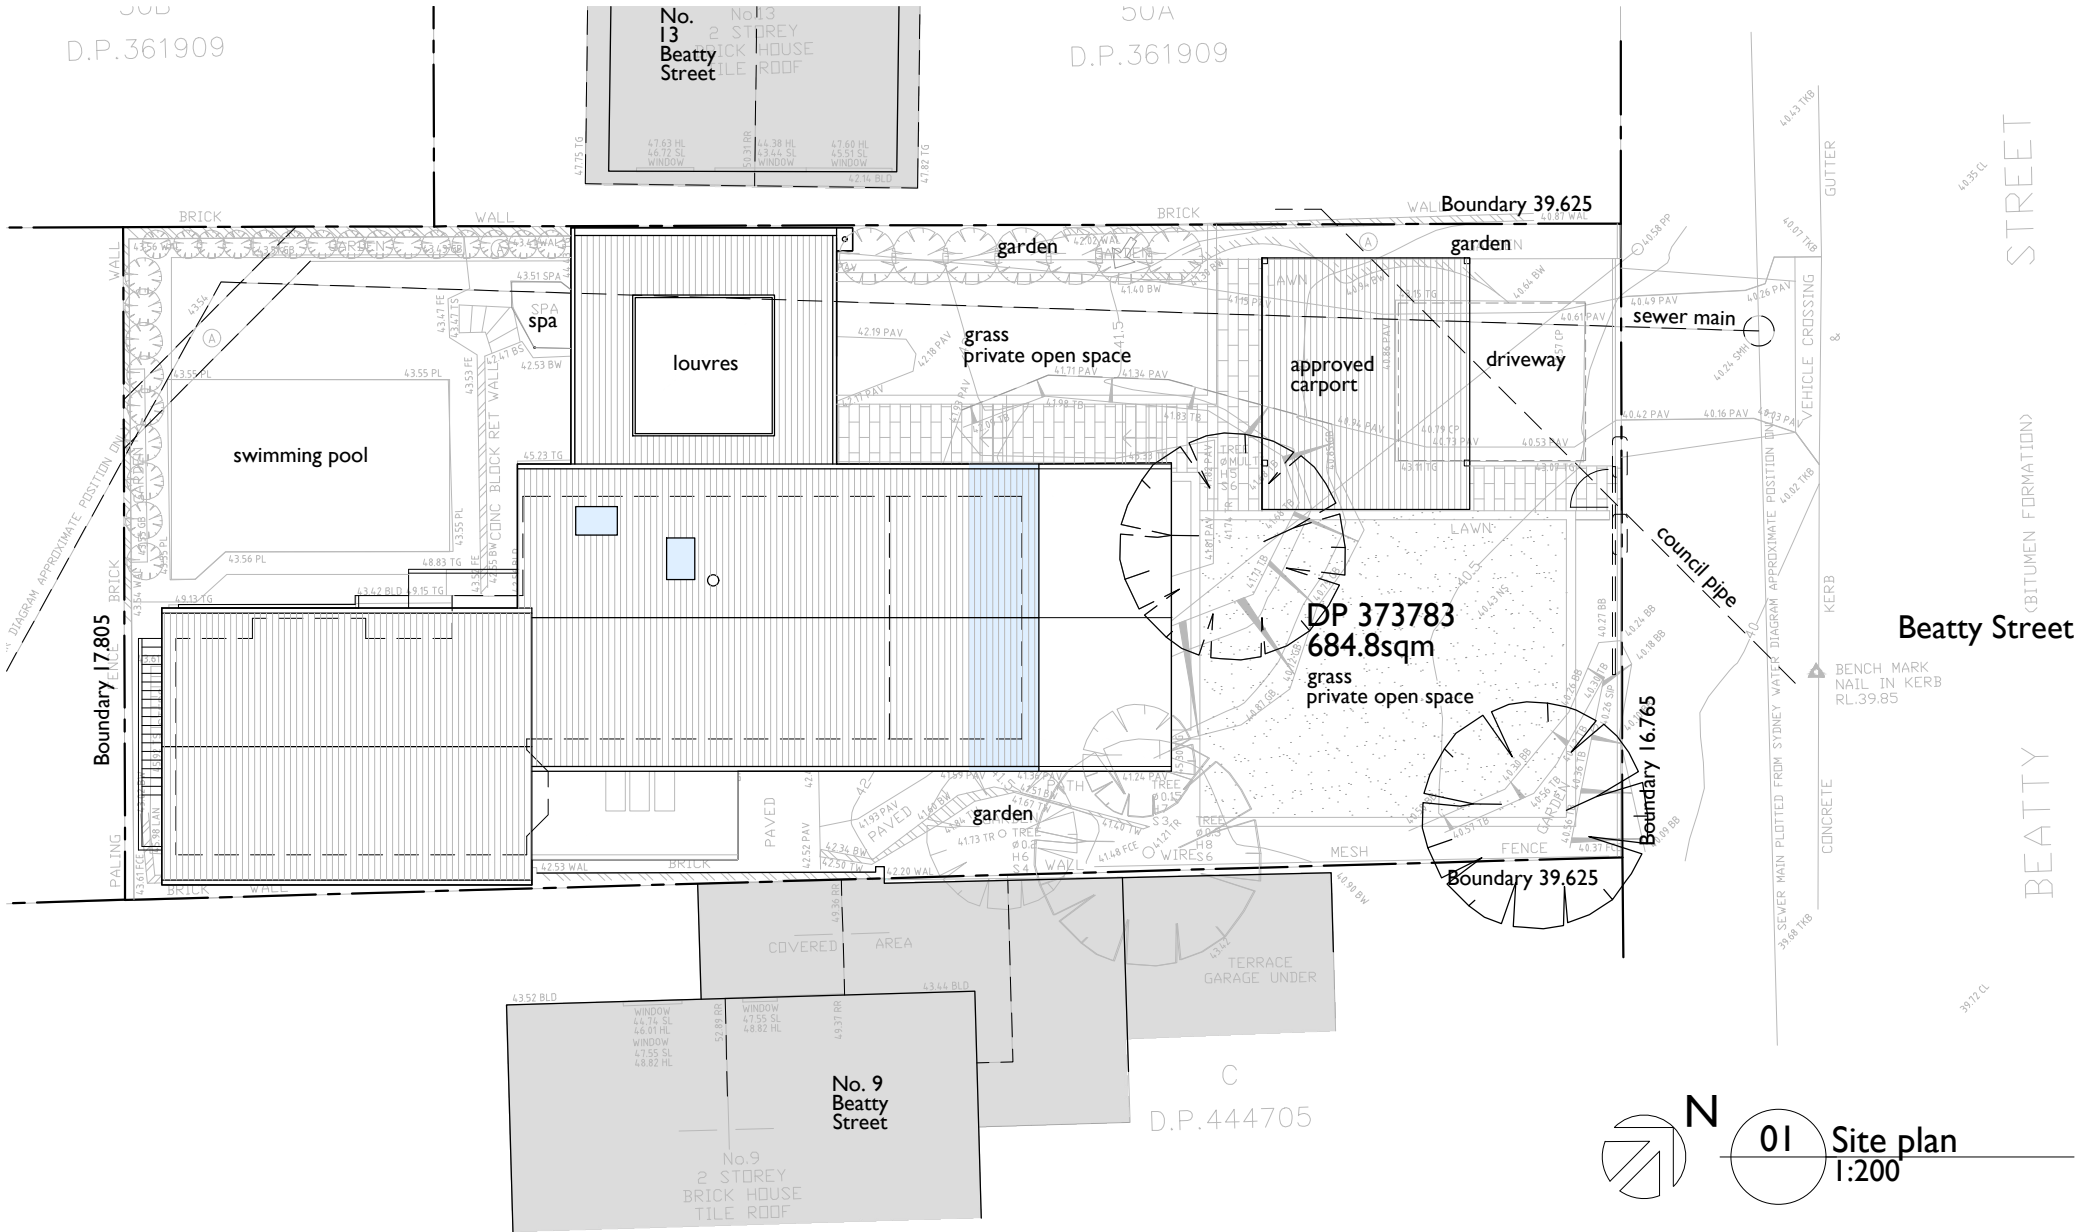

11 BEATTY STREET BALGOWLAH HEIGHTS NOTIFICATION PLAN

LawtonHurley
Architecture Interiors Planning

33-39 Riley Street
Woolloomooloo NSW 2011
T 61 2 9360 5300
info @ lawtonhurley.com.au
ABN 94 105 274 235
Doug Lawton Architect No 5665

project

address




drawing

Proposed Alts + Adds

11 Beatty Street
Balgowlah Heights

Site Plan

N 01

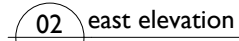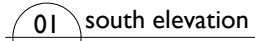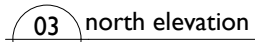

N 02