

NOTE:

INDICATIVE DETAILS ONLY TO SHOW DESIGN INTENT WINDOW/DOOR SUPPLIER TO PROVIDE FULL DOCUMENTATION FOR CLIENT APPROVAL & SIGN OFF

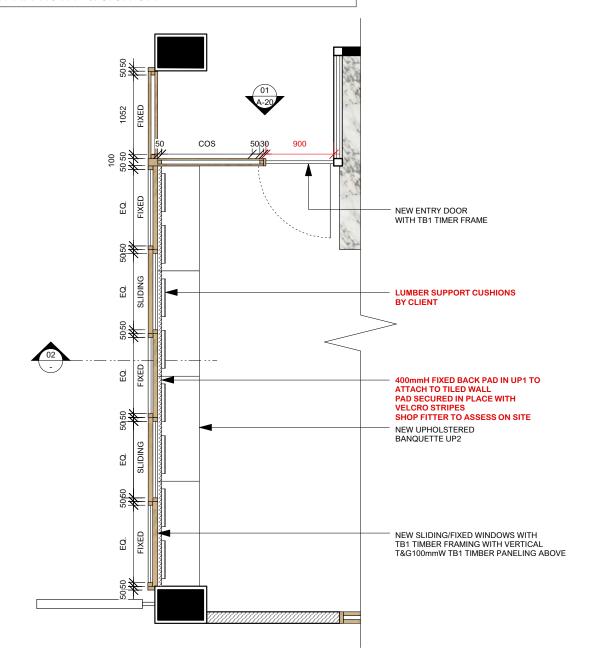

o1 part plan
- Scale: 1:50

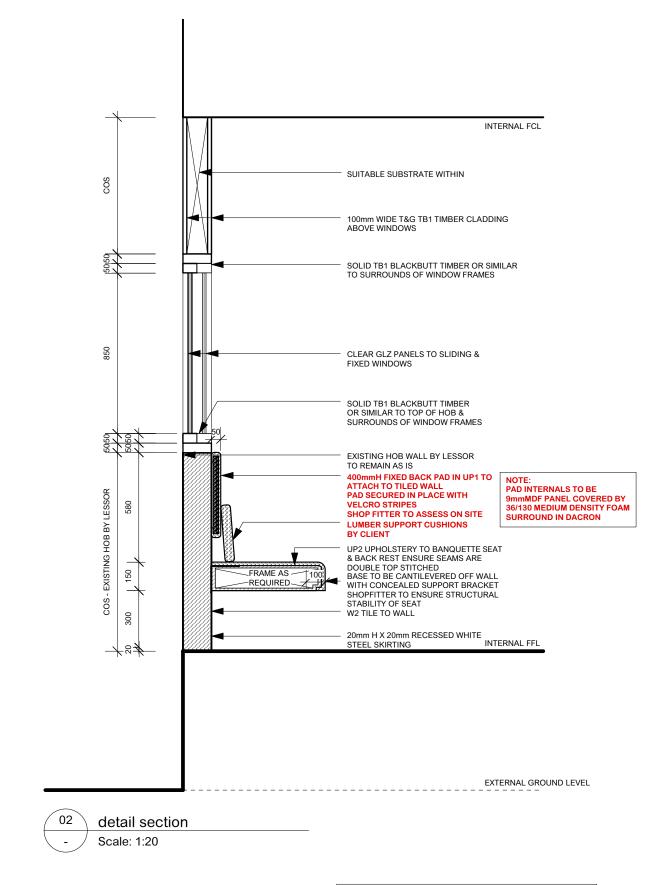





STUDIO 118 40 YEO ST NEUTRAL BAY 2089 P/ 9380 2380 E/ info@morrisselvatico.com w w w . m orrisselvatico.com

NOTES

DO NOT SCALE THIS DRAWING.
ALL DIMENSIONS TO BE VERIFIED ON SITE PRIOR TO CONSTRUCTION.
ANY INCONSISTENCIES TO BE REPORTED TO MORRIS SELVATICO
IMMEDIATELY, IF ANY DOUBT PLEASE ASK MORRIS SELVATICO FOR
CLARIFICATION. ANY VARIATIONS TO THESE DRAWINGS REQUIRES
APPROVAL FROM MORRIS SELVATICO. THIS DRAWING HAS BEEN
PRODUCED TO ILLUSTRATE DESIGN INTENT. ALL SHOP DRAWINGS ARE
TO BE SUBMITTED TO AND SANCTIONED BY MORRIS SELVATICO PRIOR
TO MANUFACTURE OR CONSTRUCTION CONTRACTOR TO LIAISE WITH
THIRD PARTY SUPPLIERS TO CONFIRM EXACT REQUIREMENTS

CLIENT DETAILS GARFISH RESTAURANT & BAR

PROJECT
SHOP 1, 39 EAST ESPLANADE
MANLY
JOB NO
GAR01

ISSUE DETAILS

A 24.03.16 PRELIMINARY ISSUE

B 22.04.16 TENDER ISSUE
C 08.09.16 CONSTRUCTION ISSUE/NOTE ADDED
D 12.09.16 DETAIL AMENDED

DRAWING DETAILS SLIDING WINDOW & BANQUETTE DETAILS

 DRAWN BY
 SCALE
 START DATE

 AM
 1:50 & 1:20 @ A3
 15.03.16

 CHECKED BY
 DATE
 DRAWING NO

 AB
 12.09.16
 A-19