




EXTENT OF FACADE
INCORRECTLY SHOWN

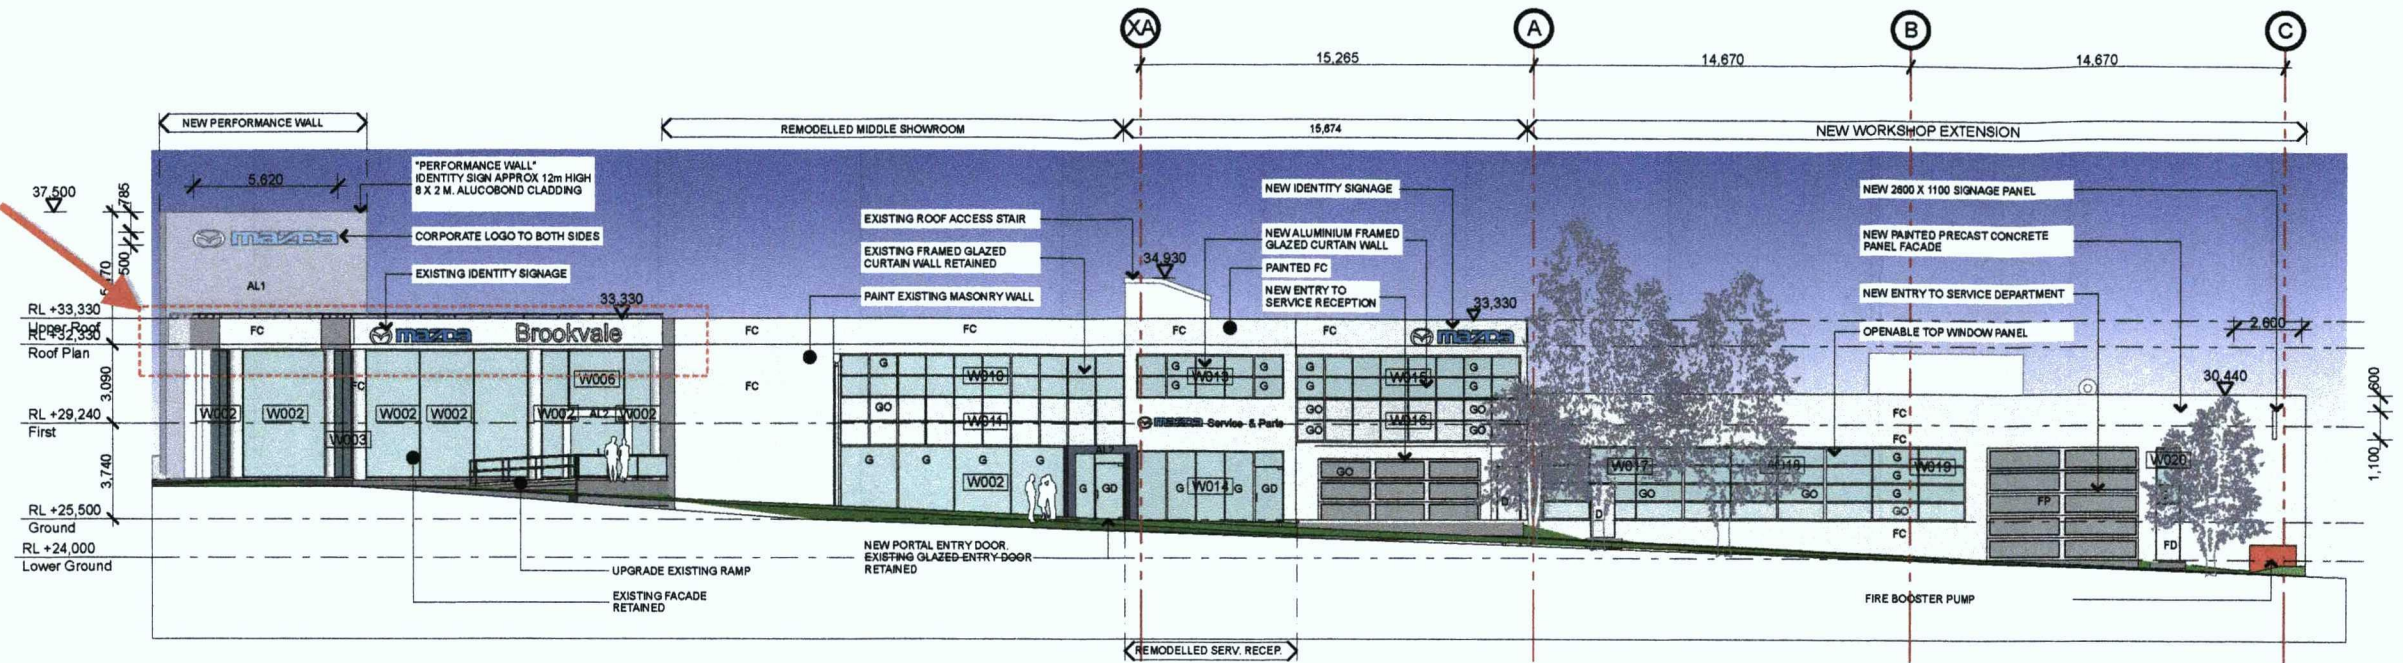

2 E/1 Carter Rd Elevation 1:200

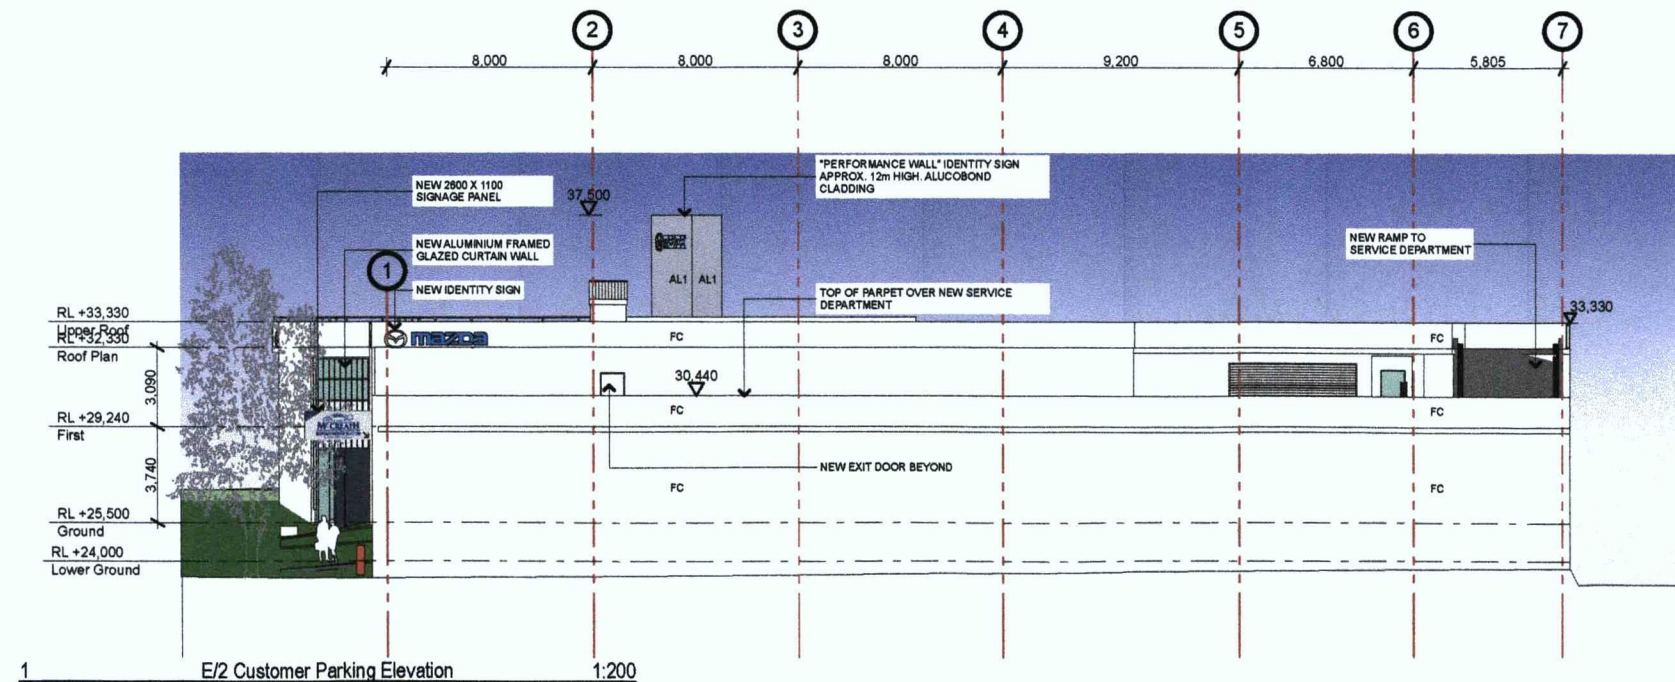

1 E/2 Customer Parking Elevation 1:200

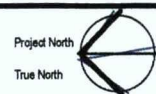

A2	Date	Rev.	Description
	01/09/2011	-	DRAFT ISSUE
	27/09/2011	A1	UPDATE ISSUE
	30/01/2012	B	ISSUED FOR DEVELOPMENT APPLICATION

The builder shall check and verify all dimensions and verify all errors and omissions to the Architect. Do not scale the drawings. Drawings shall not be used for construction purposes until issued by the Architect for construction.



Elevations Sheet 1 of 1 Proposed Alterations & Additions to Brookvale Mazda Lot 1 of DP 803378, 788 Pittwater Rd; Lot 78 DP 79530, 5-9 Carter St & 238 Harbord Rd, LOT 12 OF DP 9504, Brookvale. NSW for **Brookvale Mazda**

ISSUED FOR DEVELOPMENT APPLICATION

AS Architects
ABN 95 125 463 943
LEVEL 9, 26 RIDGE STREET, NORTH SYDNEY NSW 2060
T: (02) 9923 1886

© THIS DRAWING AND DESIGN IS SUBJECT TO COPYRIGHT AND MAY NOT BE REPRODUCED WITHOUT PRIOR WRITTEN CONSENT FROM AS ARCHITECTS PTY LIMITED.
DATE: 30/01/12
JOB No: BRO-MAZ
DRAWING No: DA-06 /B

CORRECT FACADE HEIGHT

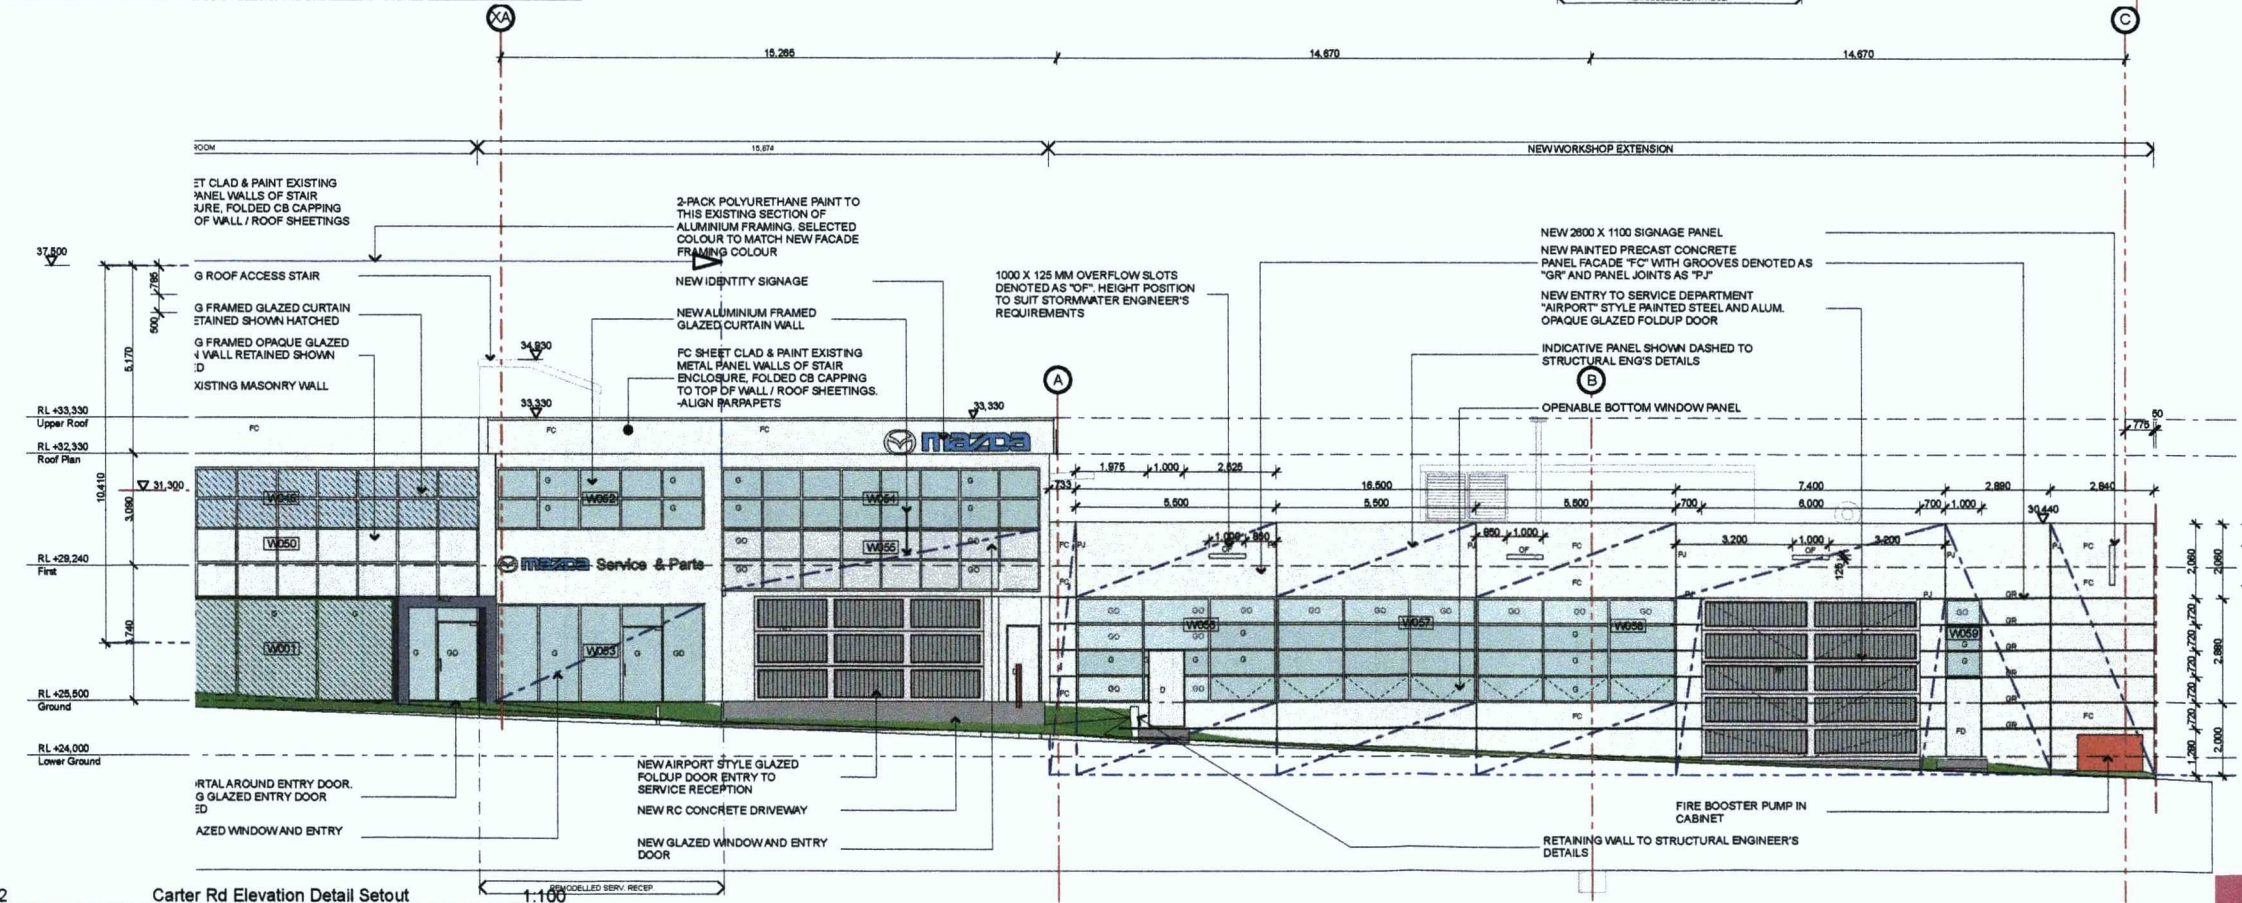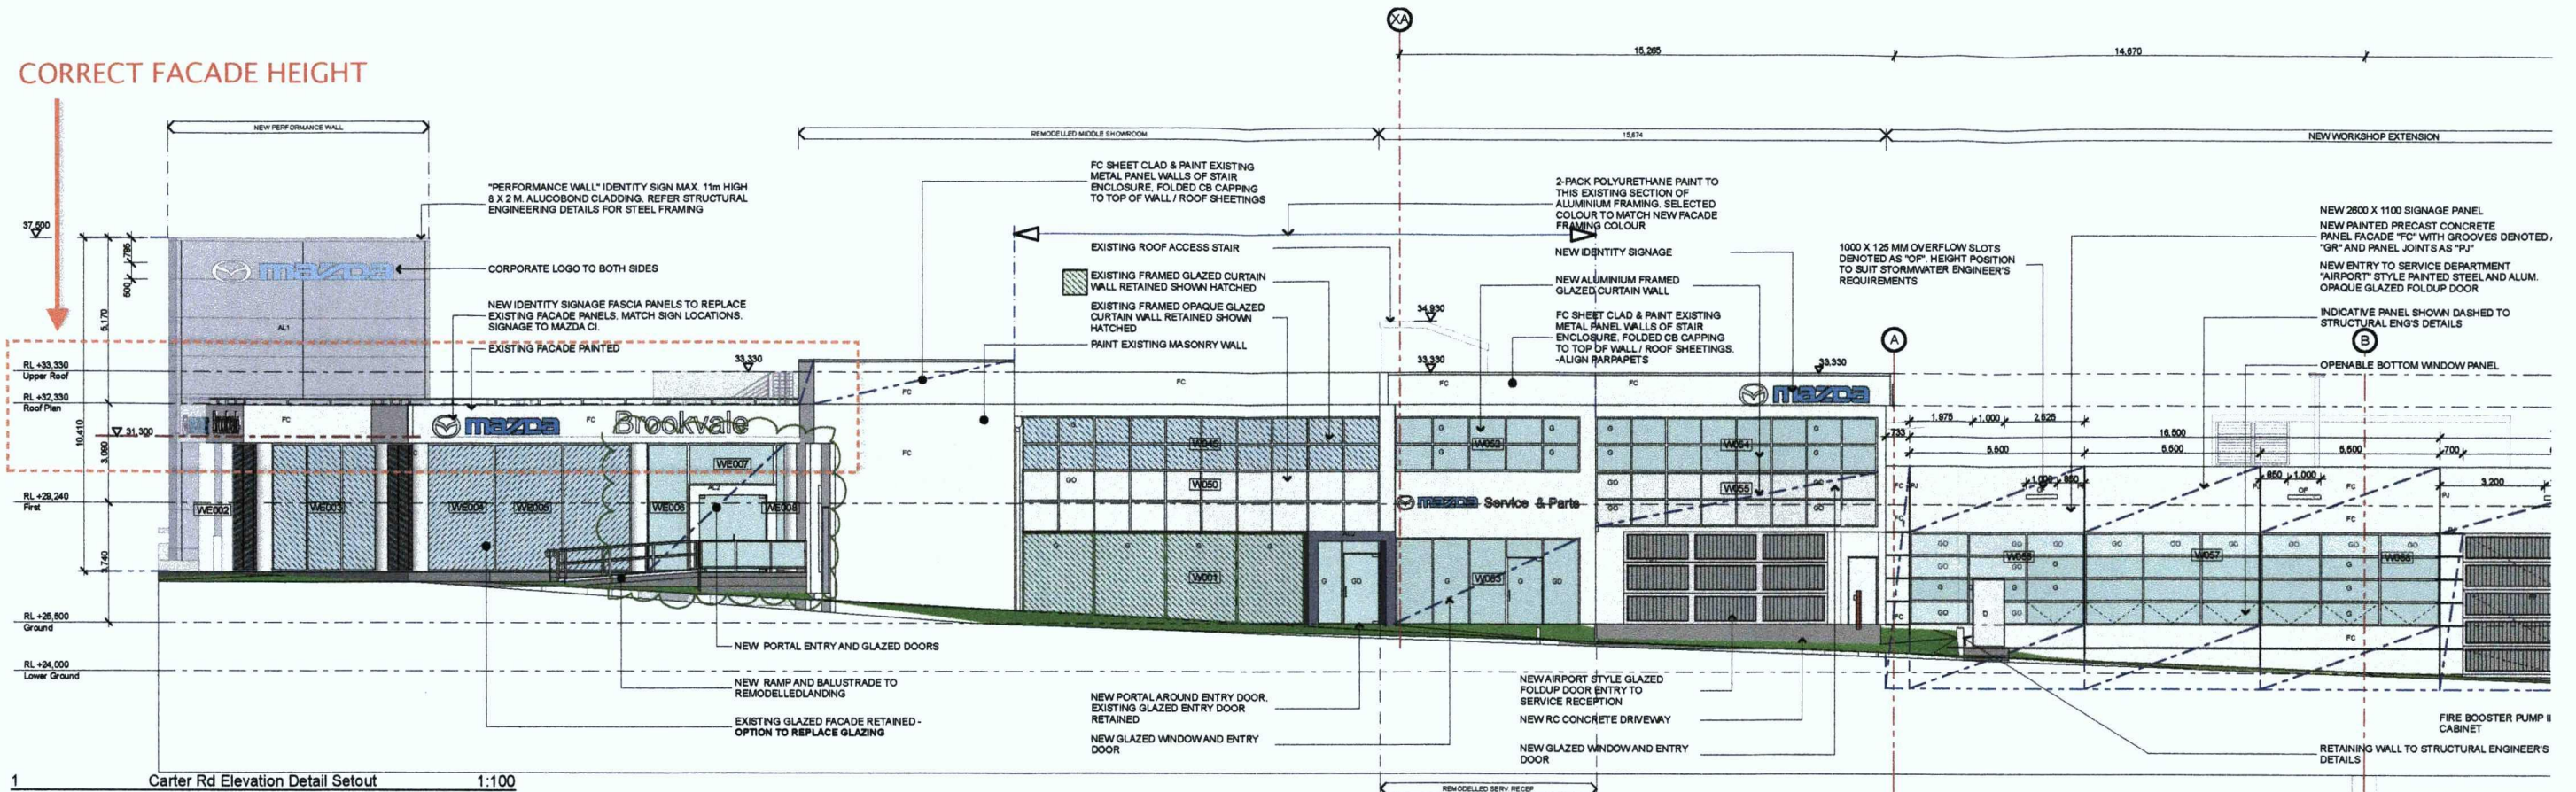

Project North
Keyplan
DA2012/0168
© THIS DRAWING AND DESIGN IS SUBJECT TO COPYRIGHT AND MAY NOT BE REPRODUCED WITHOUT PRIOR WRITTEN CONSENT FROM AS ARCHITECTS PTY LIMITED
THE BUILDER SHALL CHECK AND VERIFY ALL DIMENSIONS AND VERIFY ALL ERRORS AND OMISSIONS TO THE ARCHITECT DO NOT SCALE THE DRAWINGS. DRAWINGS SHALL NOT BE USED FOR CONSTRUCTION PURPOSES UNTIL ISSUED BY THE ARCHITECT FOR CONSTRUCTION
As Architects
Architects Pty Ltd

A1	Date	Rev	Description
16/04/2013	4	ISSUED FOR CONSTRUCTION	
06/05/2013	5	ISSUED FOR CONSTRUCTION	

EXISTING WALL RETAINED	DOOR SIZE
EXISTING REMOVED	DOOR LOCATION
140mm THICK BLOCK WORK FULL HEIGHT TO U/S SLAB	DOOR WINDOW No.
90mm THICK BLOCK WORK FULL HEIGHT TO U/S SLAB	DOOR WINDOW No.
140mm FIRE RATED BLOCKWORK	DOOR WINDOW No.
CONCRETE/ PRE-CAST	DOOR WINDOW No.
STEEL STUD FRAMED WALL CLADDING AS NOTED	DOOR WINDOW No.

AF ALUMINUM FRAMING	CL CENTRE LINE
AL COMPOSITE METAL PANEL	CP CONCRETE PANEL
AP ACCESS PANEL	CT CERAMIC TILES
B BOLLARD	CS CAR PARKING SPACE
BA BASIN	CV CONCRETE PAVING SLAB
BO BOX GUTTER	D DOOR
C CONCRETE SLAB	DDB DISTRIBUTION BOARD
CA CARPET	DP DOWN PIPE COLORBOND DUCTED SKIRTING
CB COLORBOND	EDB ELECTRICAL DISTRIBUTION BOARD
CC CONCRETE COLUMN	EF EXISTING FOUNDATION
CE CEILING	EJ EXPANSION JOINT
CF CONCRETE FOOTING	ES EXISTING CONCRETE SLAB
CJ CONTROL JOINT	EW EXISTING WALL

FC FIBRE CEMENT FOLDUP DOOR	GR GRANOSITE
FD FINISHED FLOOR LEVEL	GU GUTTER
FL FLOOR WASTE	GW "WHITE ICE" VITREGLAZE
FR FIRE HOSE REEL	H HYDRANT
FW FLOOR WASTE	HU HOT WATER UNIT
FX GLASS FIXED PANEL INTERNAL GLASS MOUNTING BRACKET	M MICROWAVE
GD GLAZED SLIDING DOOR	MD METAL DOOR
GM GAS METER	MSB MAIN SWITCH BOARD
GN GRATED DRAIN	MR MIRROR
GO OPAQUE GLASS	MV MECHANICALLY VENTILATED
GSD GLAZED SLIDING DOOR	MRPS MOISTURE RESISTANCE PLASTERBOARD
	MU ALUM WINDOW MULLION
	OF OVER FLOW
	OP PARAPET CAPPING
	PS PLASTERBOARD

PC POWDERCOAT FINISH	SH SUB-HEAD
PD CONCRETE PEDESTAL PAD	SHS SQUARE HOLLOW SECTION
PR PANEL RB	SI WINDOW SILL, 25mm MDF
PU PURLIN	SK SPANDEX HI-TEN SHEETING
R REFRIGERATOR	SL SUNSHADE LOUVRES
RB REMOVABLE BOLLARD	SP SPREADER
RG RECESSED GROOVE	SS STAINLESS STEEL
RH RAIN HEAD	ST STEEL COLUMN
RHS RECTANGLE HOLLOW SECTION	SU SUB-SILL
S SINK	SWP STORMWATER PIT
SA SHADOWLINE METAL ANGLE	TA TACTILE INDICATOR
SB STEEL BEAM	UR URINAL
SC STEEL COLUMN	US UNDERSIDE
SD SETDOWN ON SLAB	WC WATER CLOSET
SF FLAT SKIRTING	WS WHEEL STOP
SHR SHOWER	VB VILLBOARD

FOR CONSTRUCTION ISSUE

Carter Rd Elevations Sheet 1 of 2
PROPOSED INDUSTRIAL DEVELOPMENT
 Lot 1 of DP 803378, 788 Pittwater Rd; Lot 78 DP 79530, 5-9 Carter Rd & 238 Harbord Rd, LOT 12 OF DP 9504, Brookvale, NSW
 for **Brookvale Mazda**
AS Architects
 LEVEL 9, 26 RIDGE STREET, NORTH SYDNEY NSW 2060
 T 1300 800 818 ARCHITECTS REGISTRATION NUMBER 7438
 DRAWN MFS DATE 6/05/13 JOB No BRO-MAZ
 DRAWING No CCA-20 / 5