


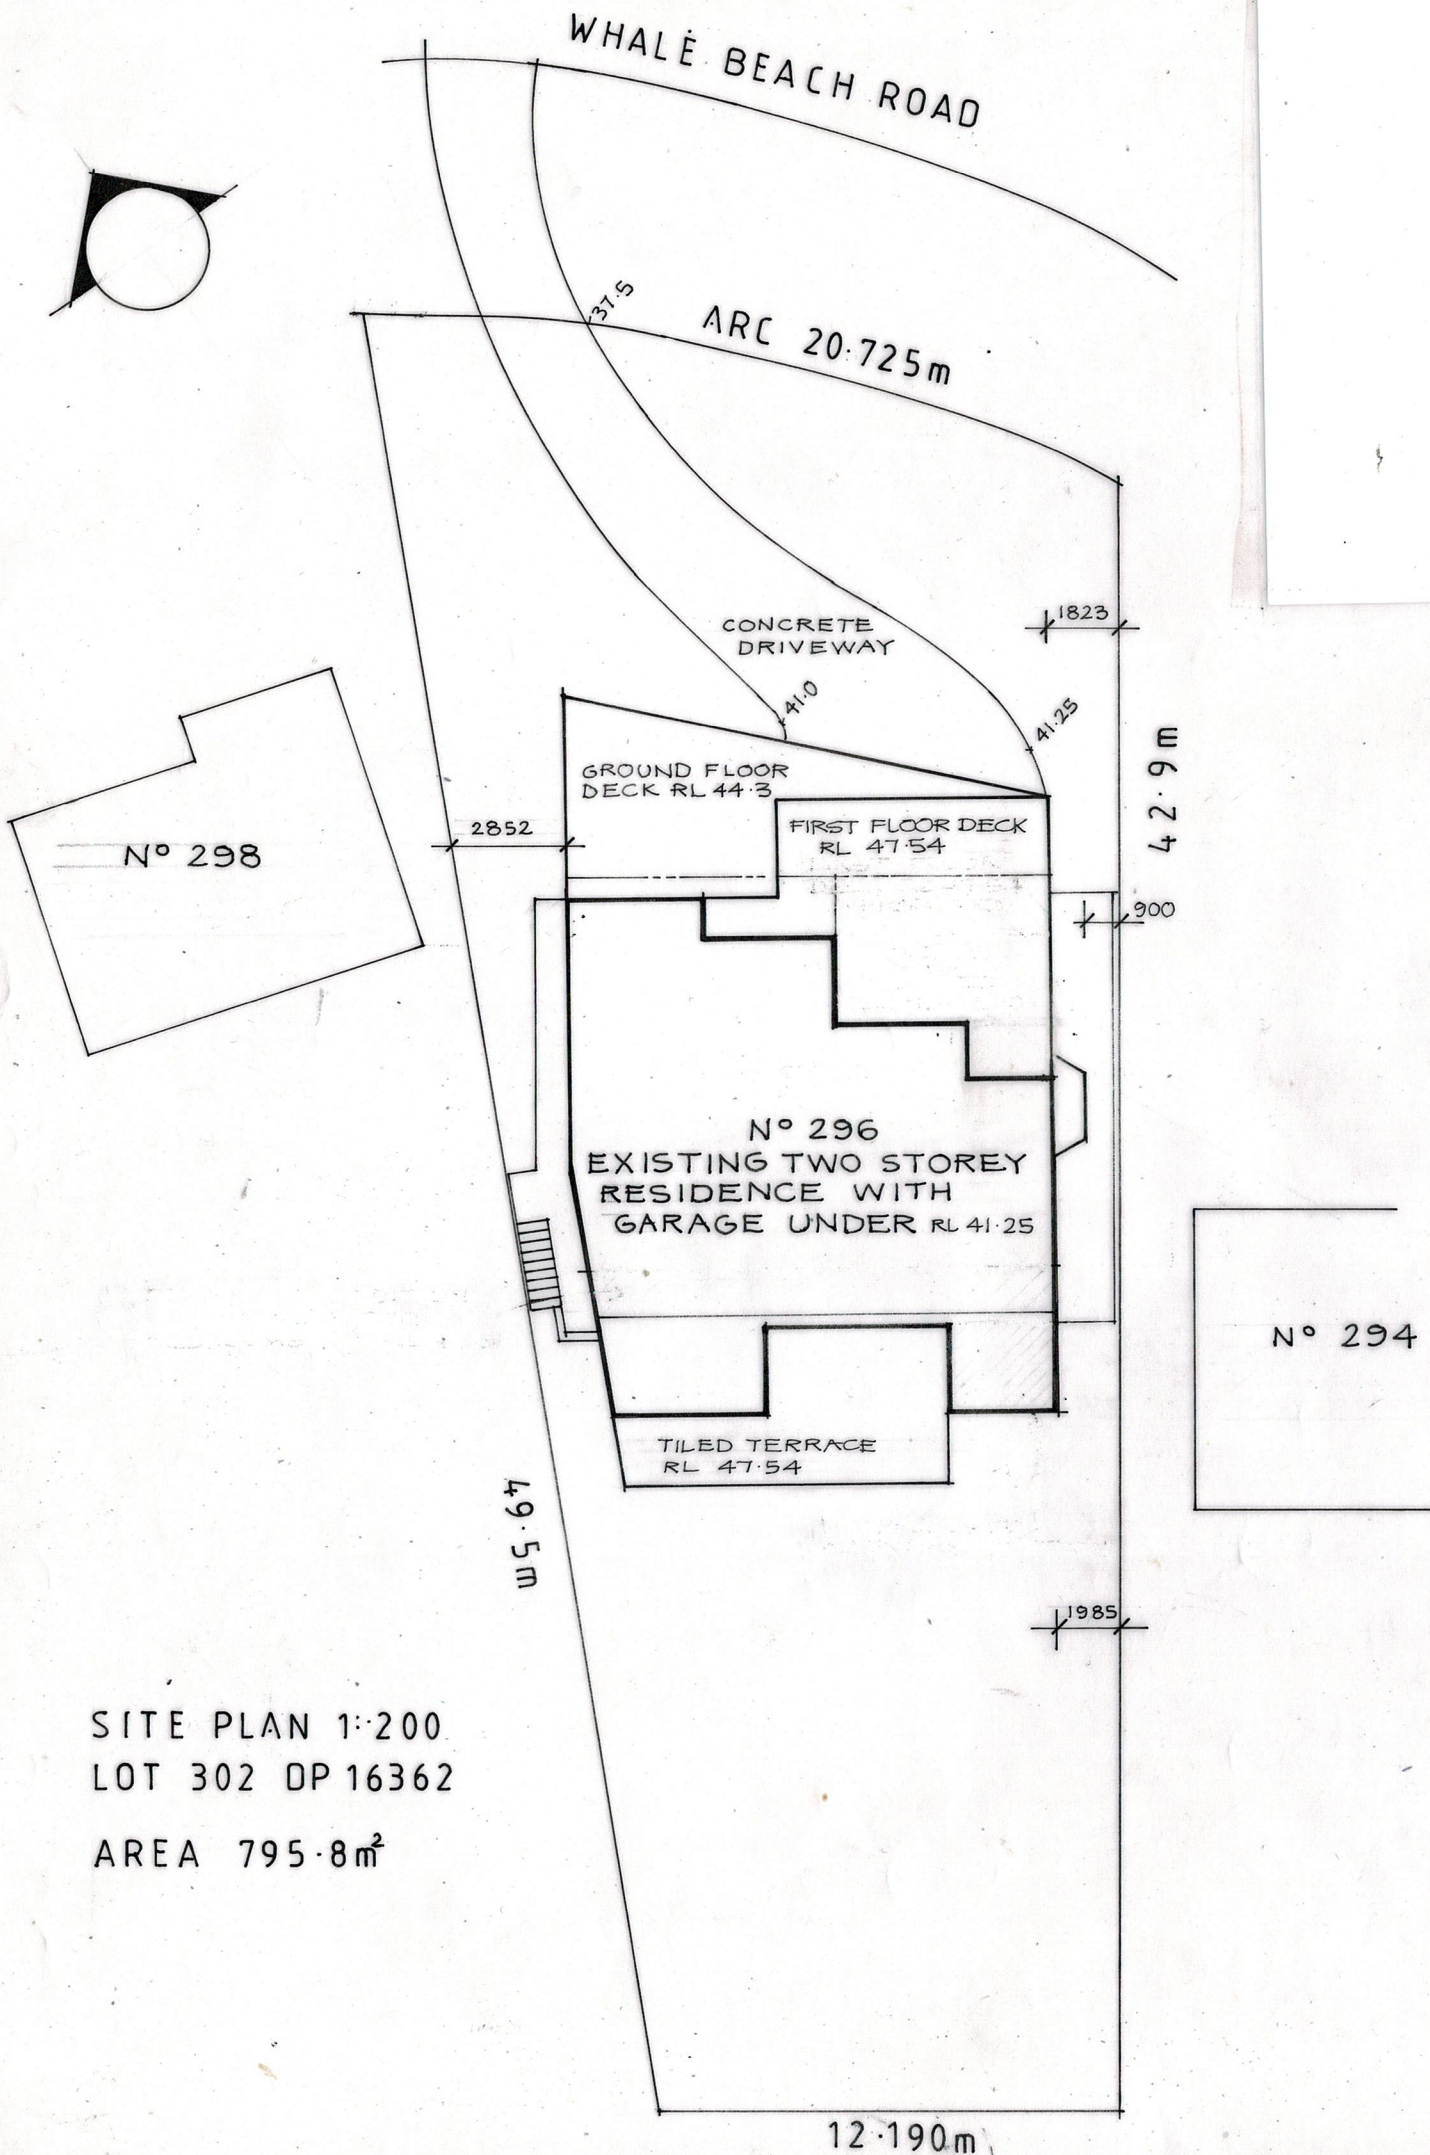


THIS PLAN IS TO BE READ IN
CONJUNCTION WITH
THE CONDITIONS OF DEVELOPMENT
CONSENT


DA2019/0722

PROPOSED BALCONY SCREEN - SCHMIDT RESIDENCE
296 WHALE BEACH ROAD PALM BEACH


SHIMDESIGN design and drafting ph.0400 898 744 MAY 2019 DWG 0519 - 1/3
k2shimeld@gmail.com

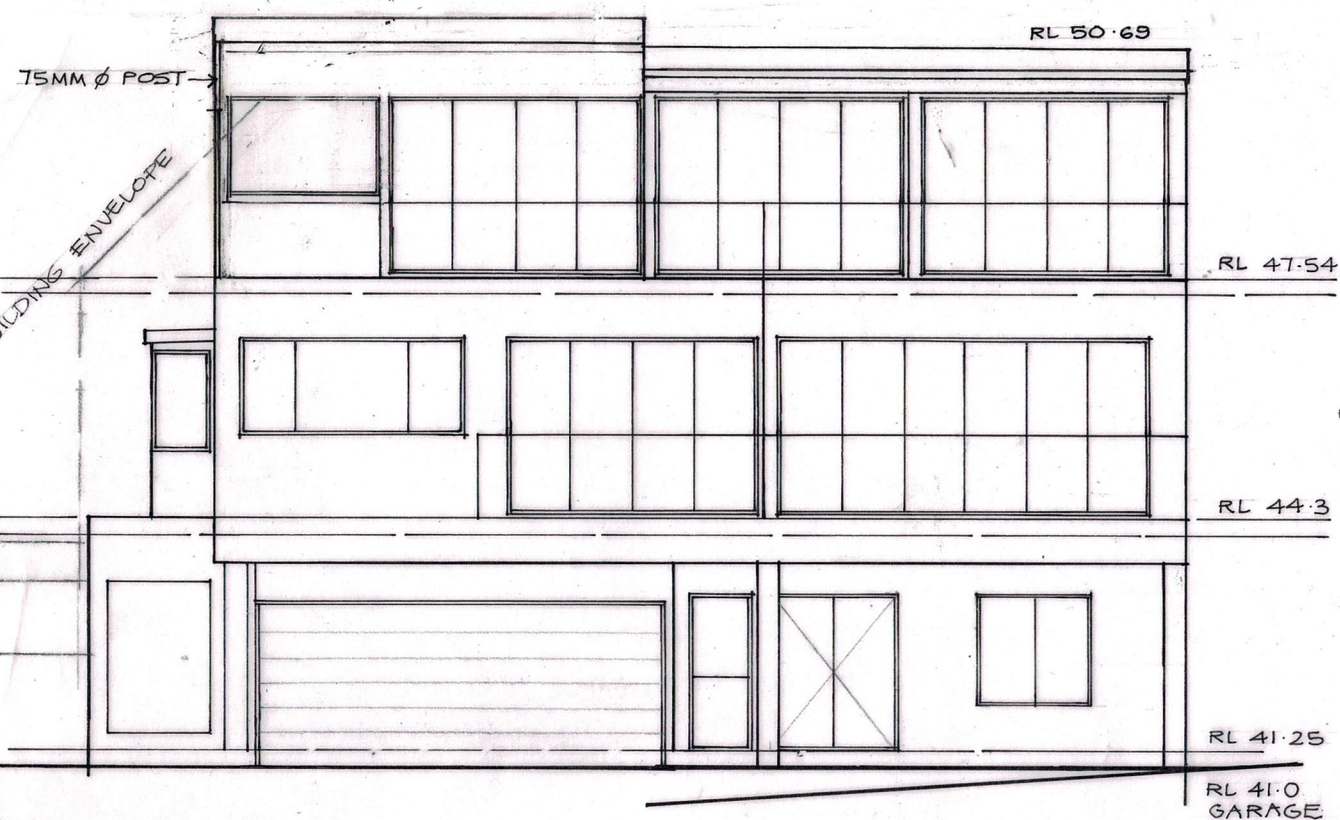

NORTHEAST ELEVATION 1 1:100

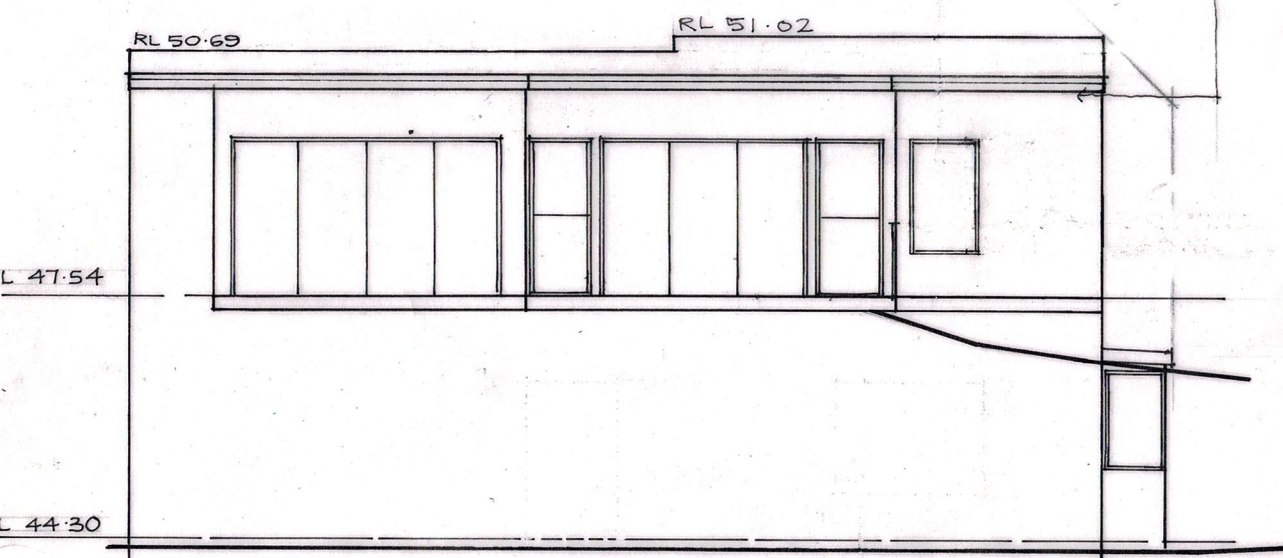


SOUTHWEST ELEVATION 3

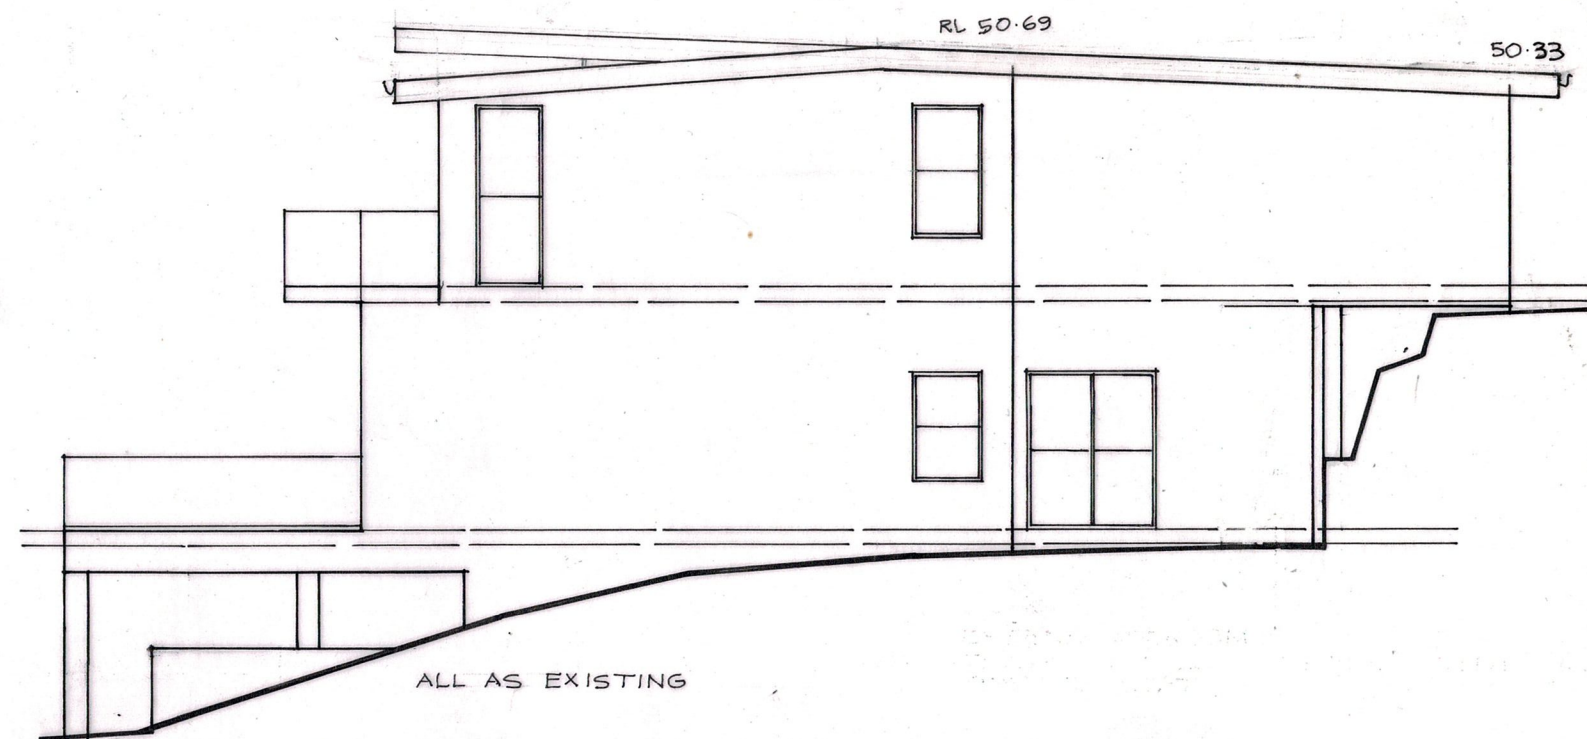

NORTHWEST ELEVATION 2

METAL DECK
ROOFING

FLUSH JOINTED
F.C. SHEET WITH
TEXTURE SURFACE

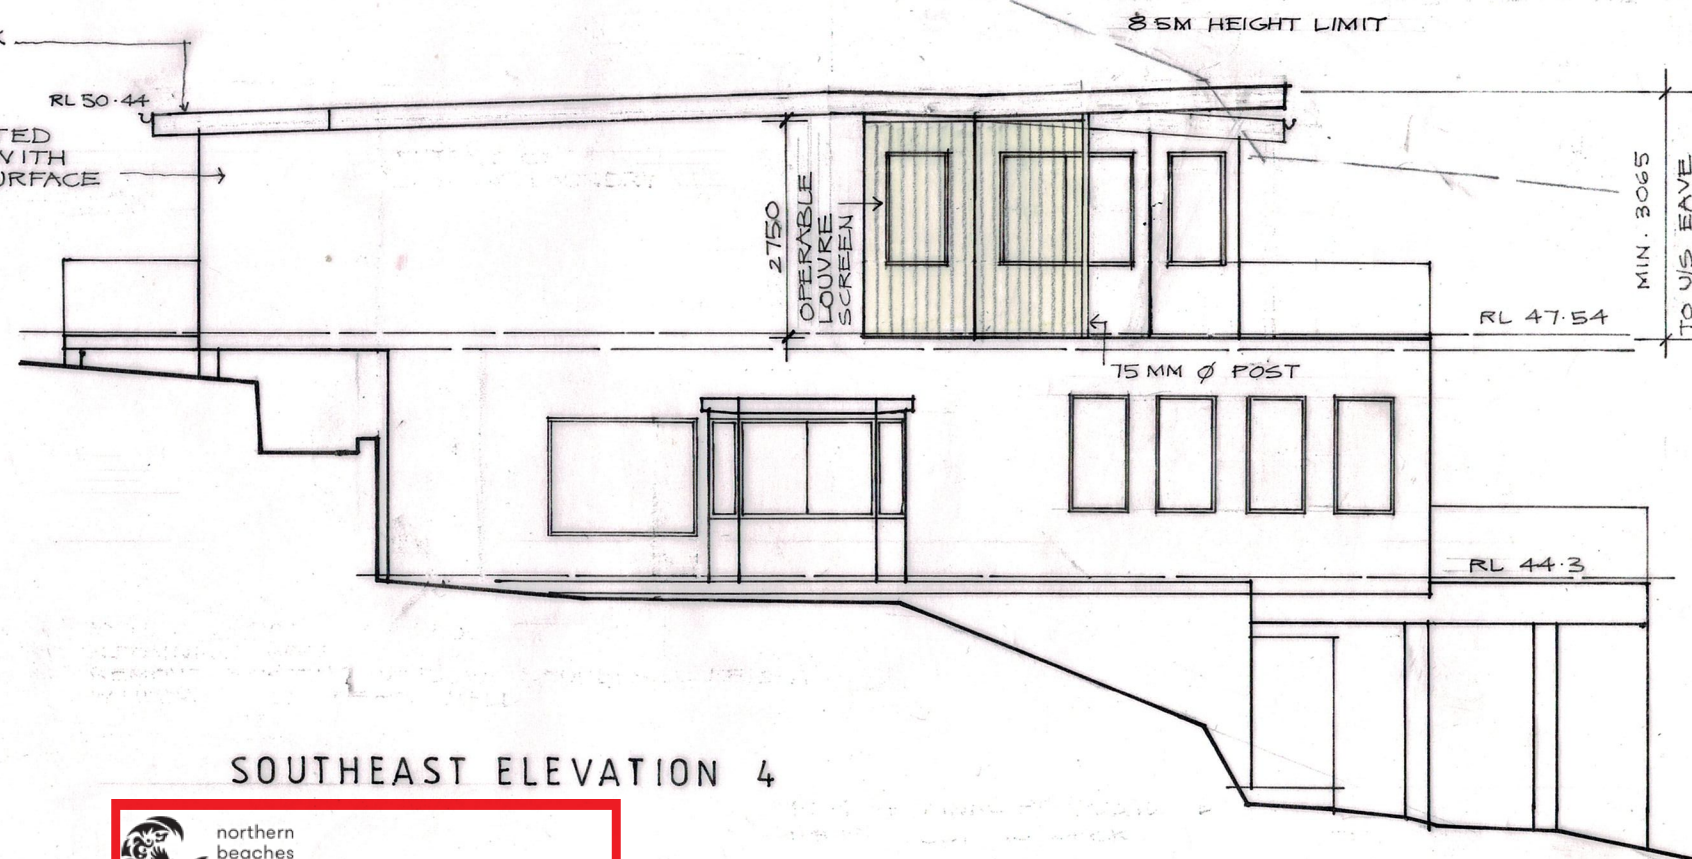

SOUTHEAST ELEVATION 4



THIS PLAN IS TO BE READ IN
CONJUNCTION WITH
THE CONDITIONS OF DEVELOPMENT
CONSENT

DA2019/0722

A. 3-7-19 LOUVRE BALCONY SCREEN

PROPOSED BALCONY SCREEN - SCHMIDT RESIDENCE
296 WHALE BEACH ROAD PALM BEACH

SHIMDESIGN design and drafting ph.0400 898 744 MAY 2019 DWG 0519 - 3/3
k2shimeld@gmail.com

A