




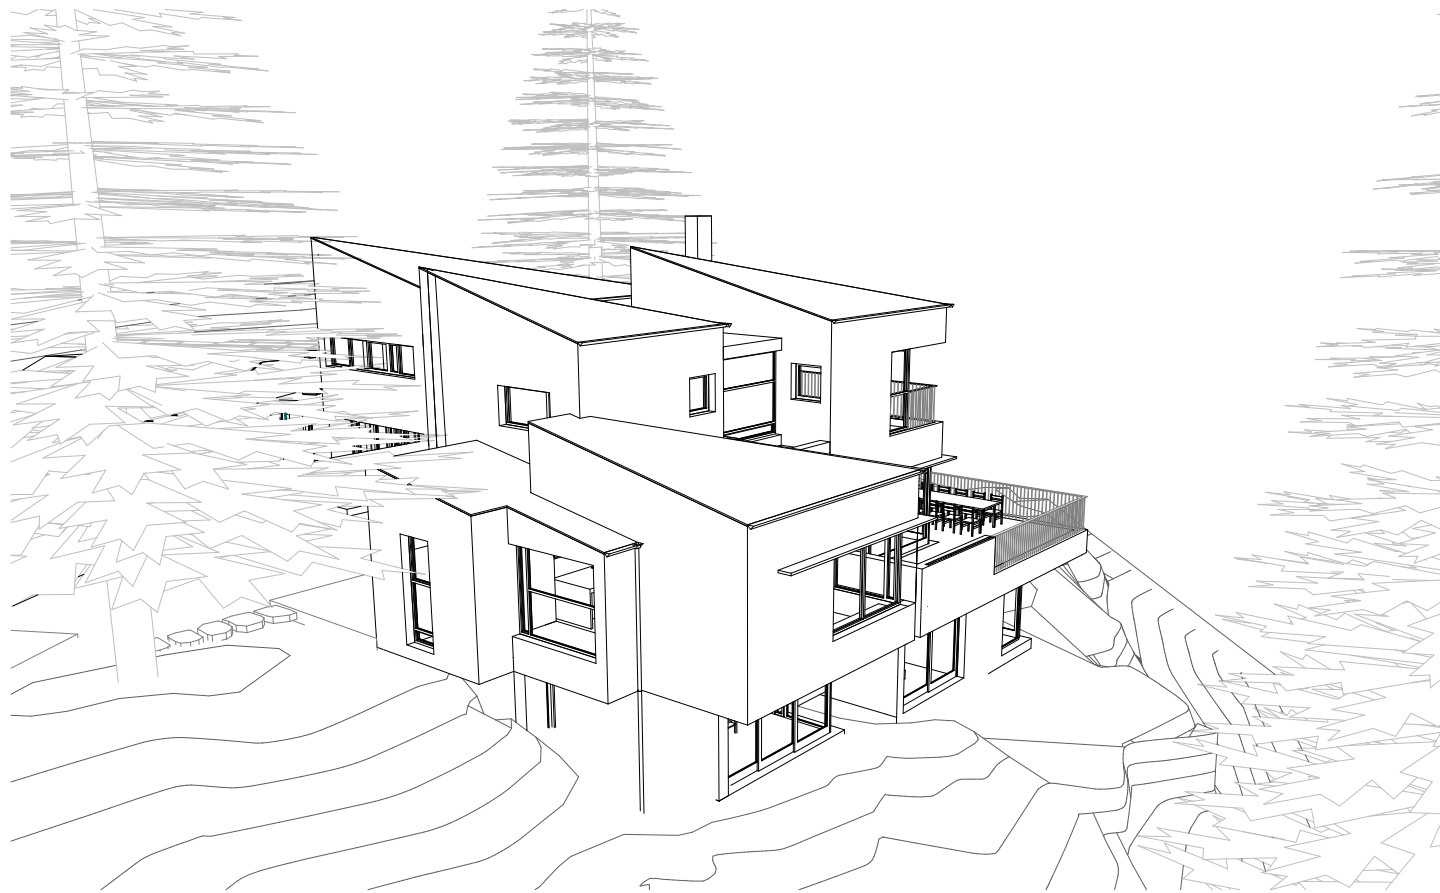

1 North West Bird's Eye View

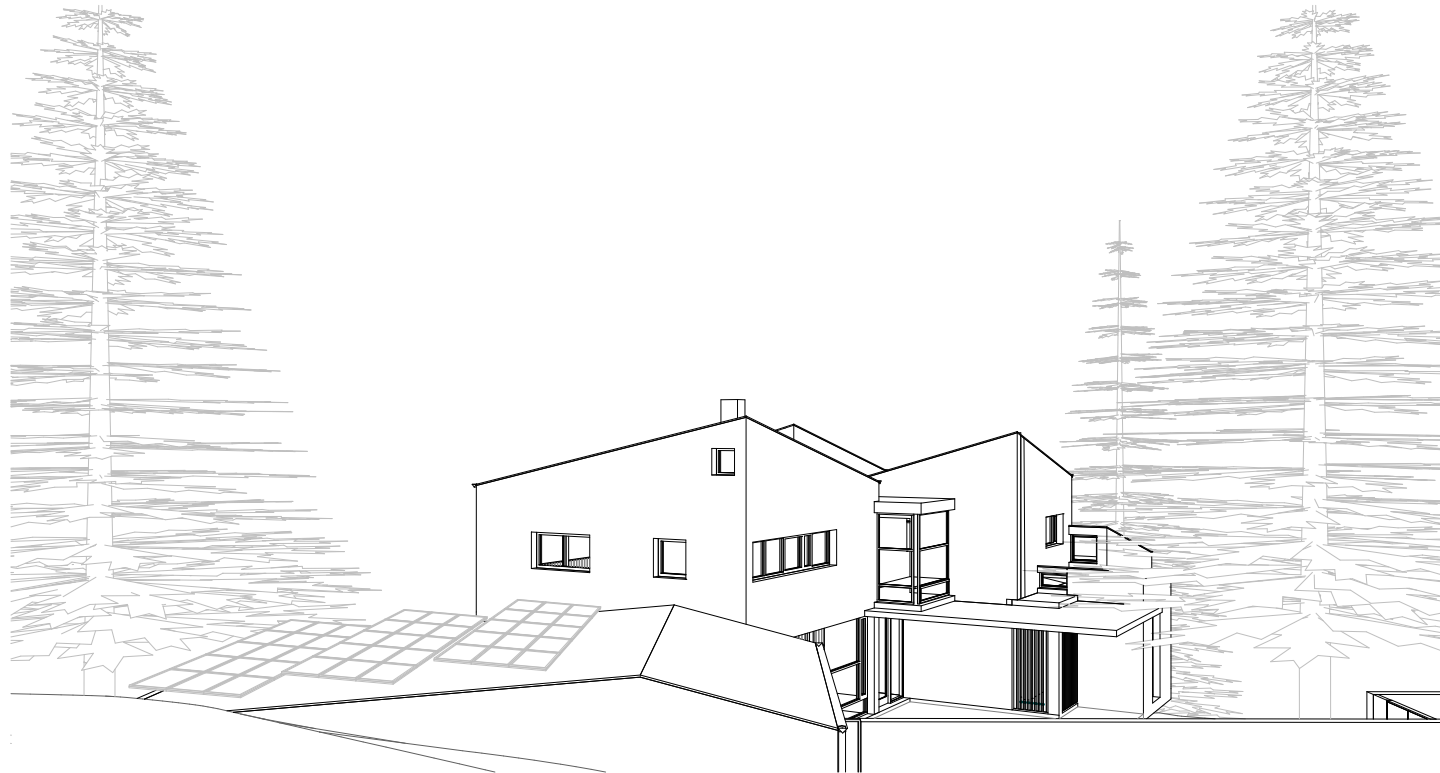

3 Headland View 2

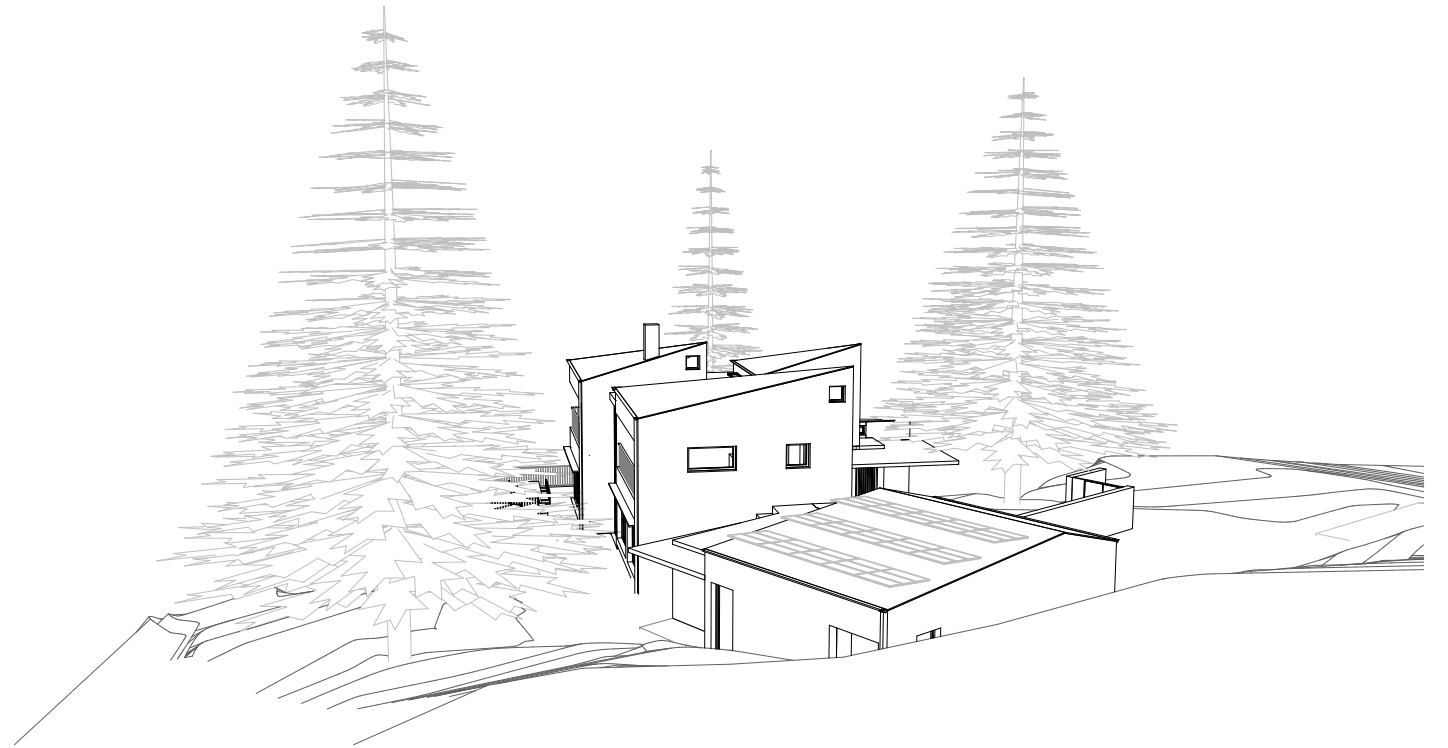

2 Headland View 1

Note: Foreground bushland and proposed trees / landscaping, neighbours not shown on these images.

Architects

casey Brown
architecture

Level 1, 63 William Street
East Sydney, NSW 2010
Tel: 61 2 9360 7977 | Fax: 61 2 9360 2123
Email: cb@caseybrown.com.au

Project

41 MARINE PARADE, AVALON BEACH
NSW 2107

LOT 6 DP 553660

Drawing No.

A7.6

Drawing Title

MODEL VIEWS 2

Issue

Plot Date

2/12/2016

Revision No.

© COPYRIGHT: Casey Brown Architecture Pty. Ltd. 2016
INFORMATION CONTAINED ON THIS DRAWING IS THE COPYRIGHT OF
DAWSON BROWN ARCHITECTURE PTY. LTD. COPYING OF THIS DRAWING
OR PART WITHOUT WRITTEN PERMISSION INFRINGES COPYRIGHT.