



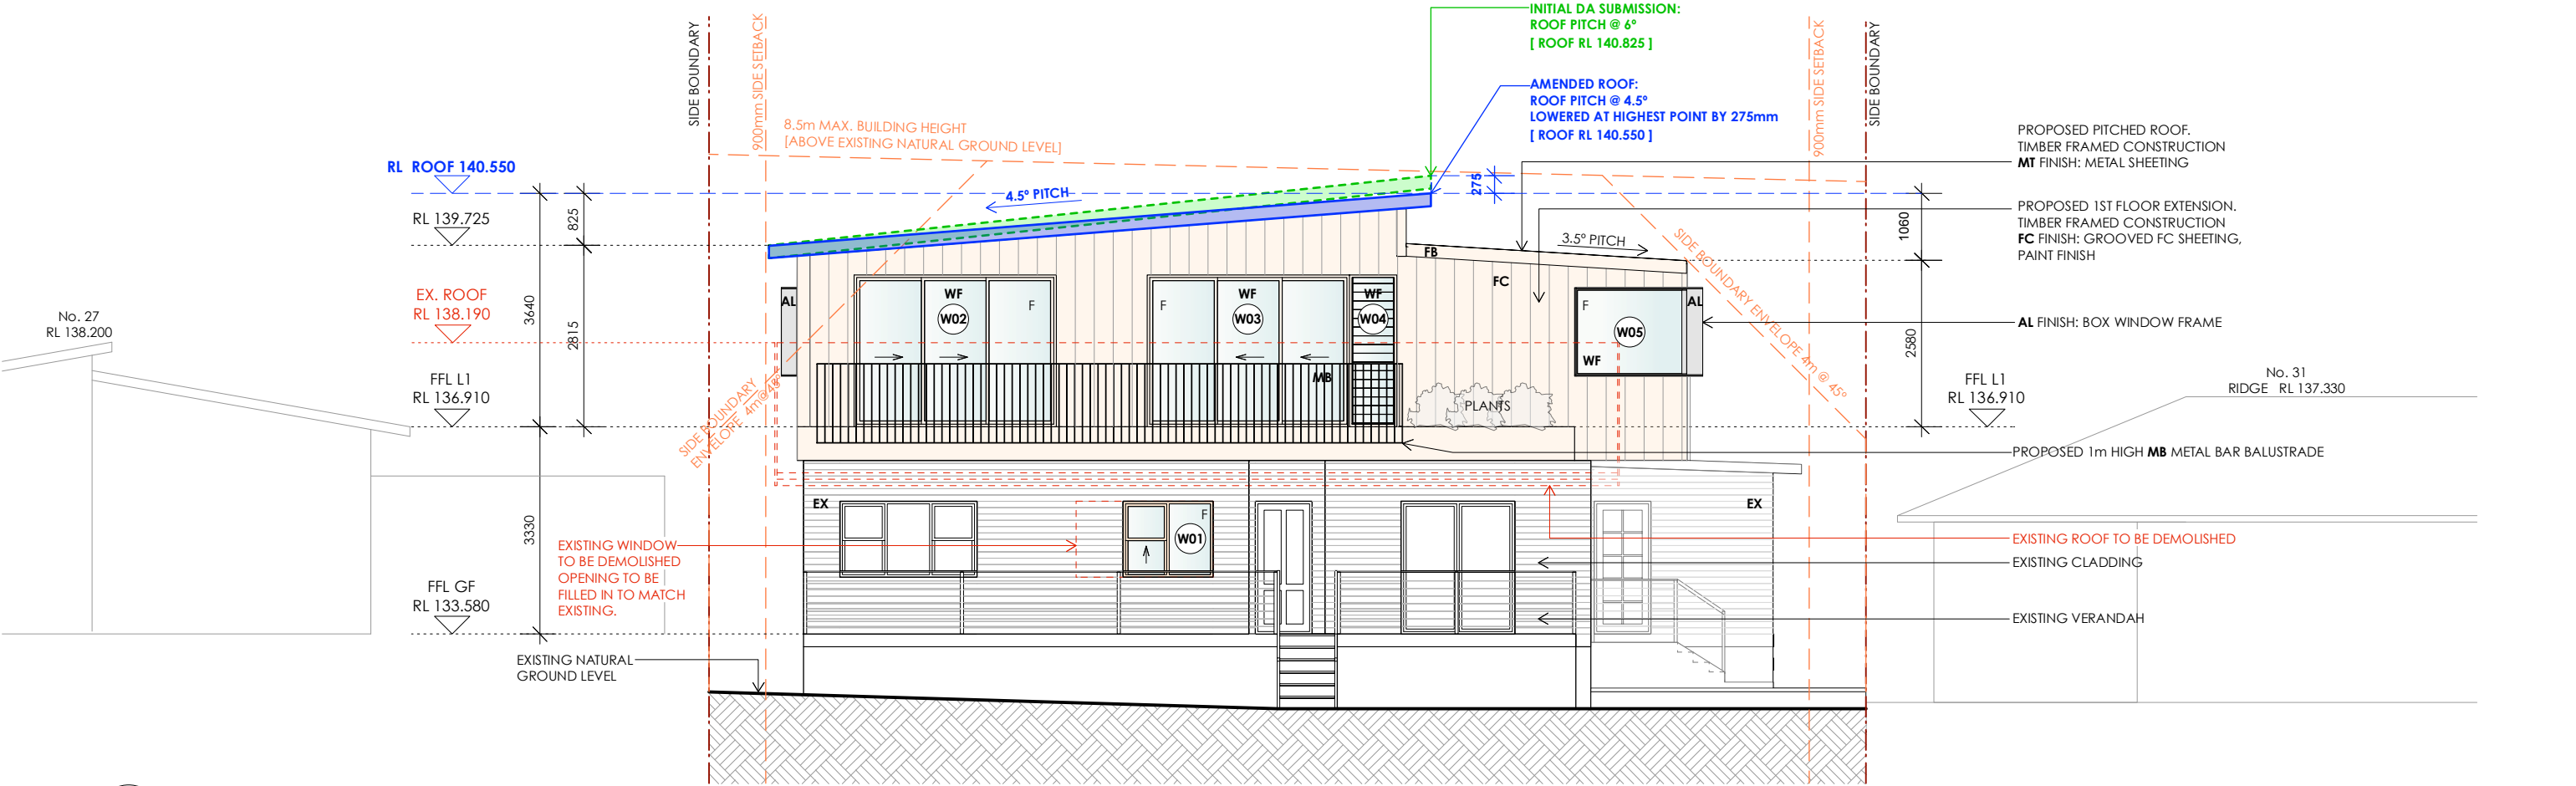

01 elevation south
scale 1:100

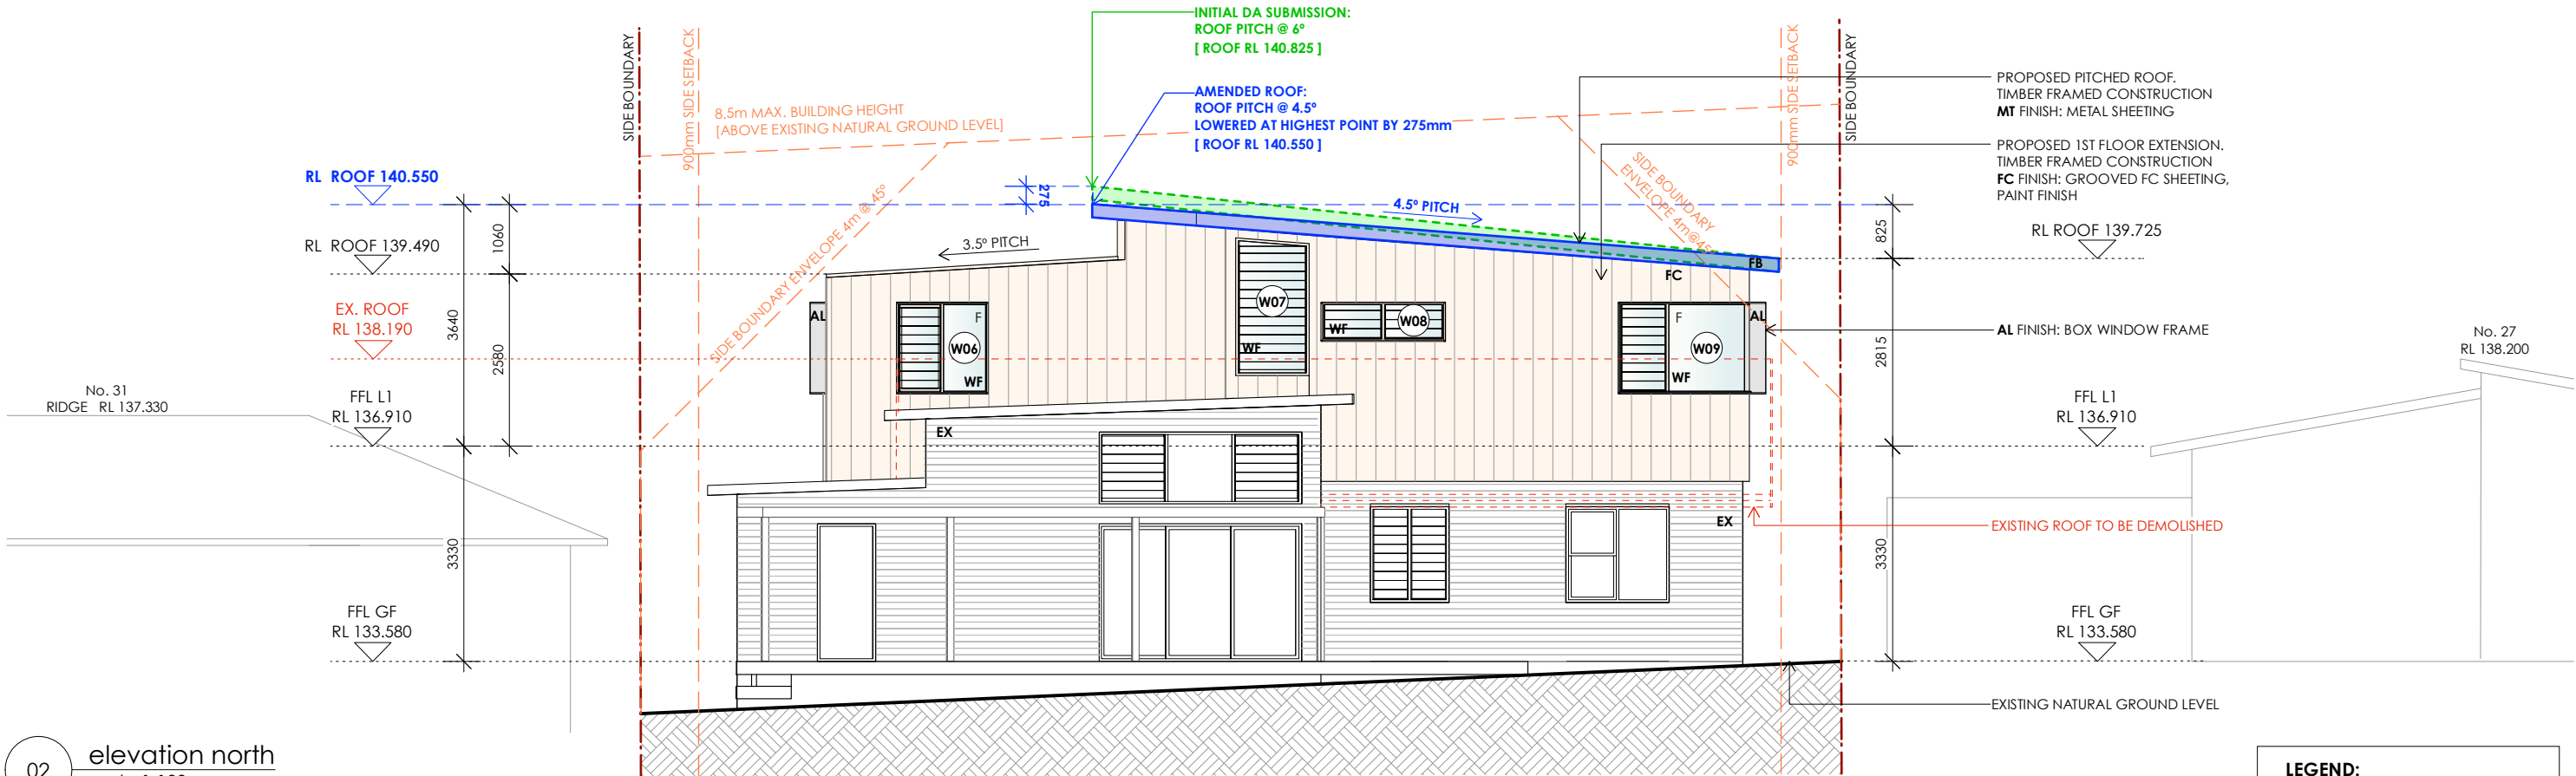

02 elevation north
scale 1:100

LEGEND:
--- INITIAL DA SUBMISSION
--- AMENDED ROOF