

Contact Us	
The General Manager, 725 Pittwater Road, Dee Why NSW 2099 or Customer Service Centre, Northern Beaches Council DX9118 Dee Why	
Email	council@warringah.nsw.gov.au
Fax	9942 2606
If you need help lodging your application call Customer Service on (02) 9942 2111 or come in and talk to us at the Civic Centre, Dee Why.	

Office Use Only											


Part 1: Declaration


1. DECLARATION	
I hereby certify that the shadow diagrams submitted with the proposal at	
Address	
For the erection of <i>Description of development</i>	
- In accordance with the survey (prepared by a registered surveyor) which is required to be submitted with the application - Drawn to true north - Indicate shadow cast by the proposal at 9am, noon, 3pm, 21 June - To indicate the shadow cast by existing buildings and structures on the site and in the surrounding area	

Part 2: Certification

2. CERTIFIER				
Title	Mr	Mrs	Ms	Other
Full family name <i>(no initials) (or Company)</i>				
Full given names <i>(no initials) (or A.C.N)</i>				
Phone		Alternate		
Mobile		Fax		
Qualification <i>(i.e. Architect, Planner, Computer Technician, Surveyor)</i>				

Part 3: Signature

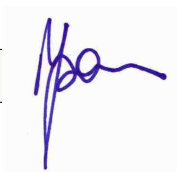3. APPLICANT(S) SIGNATURE	
Signature	
Date	

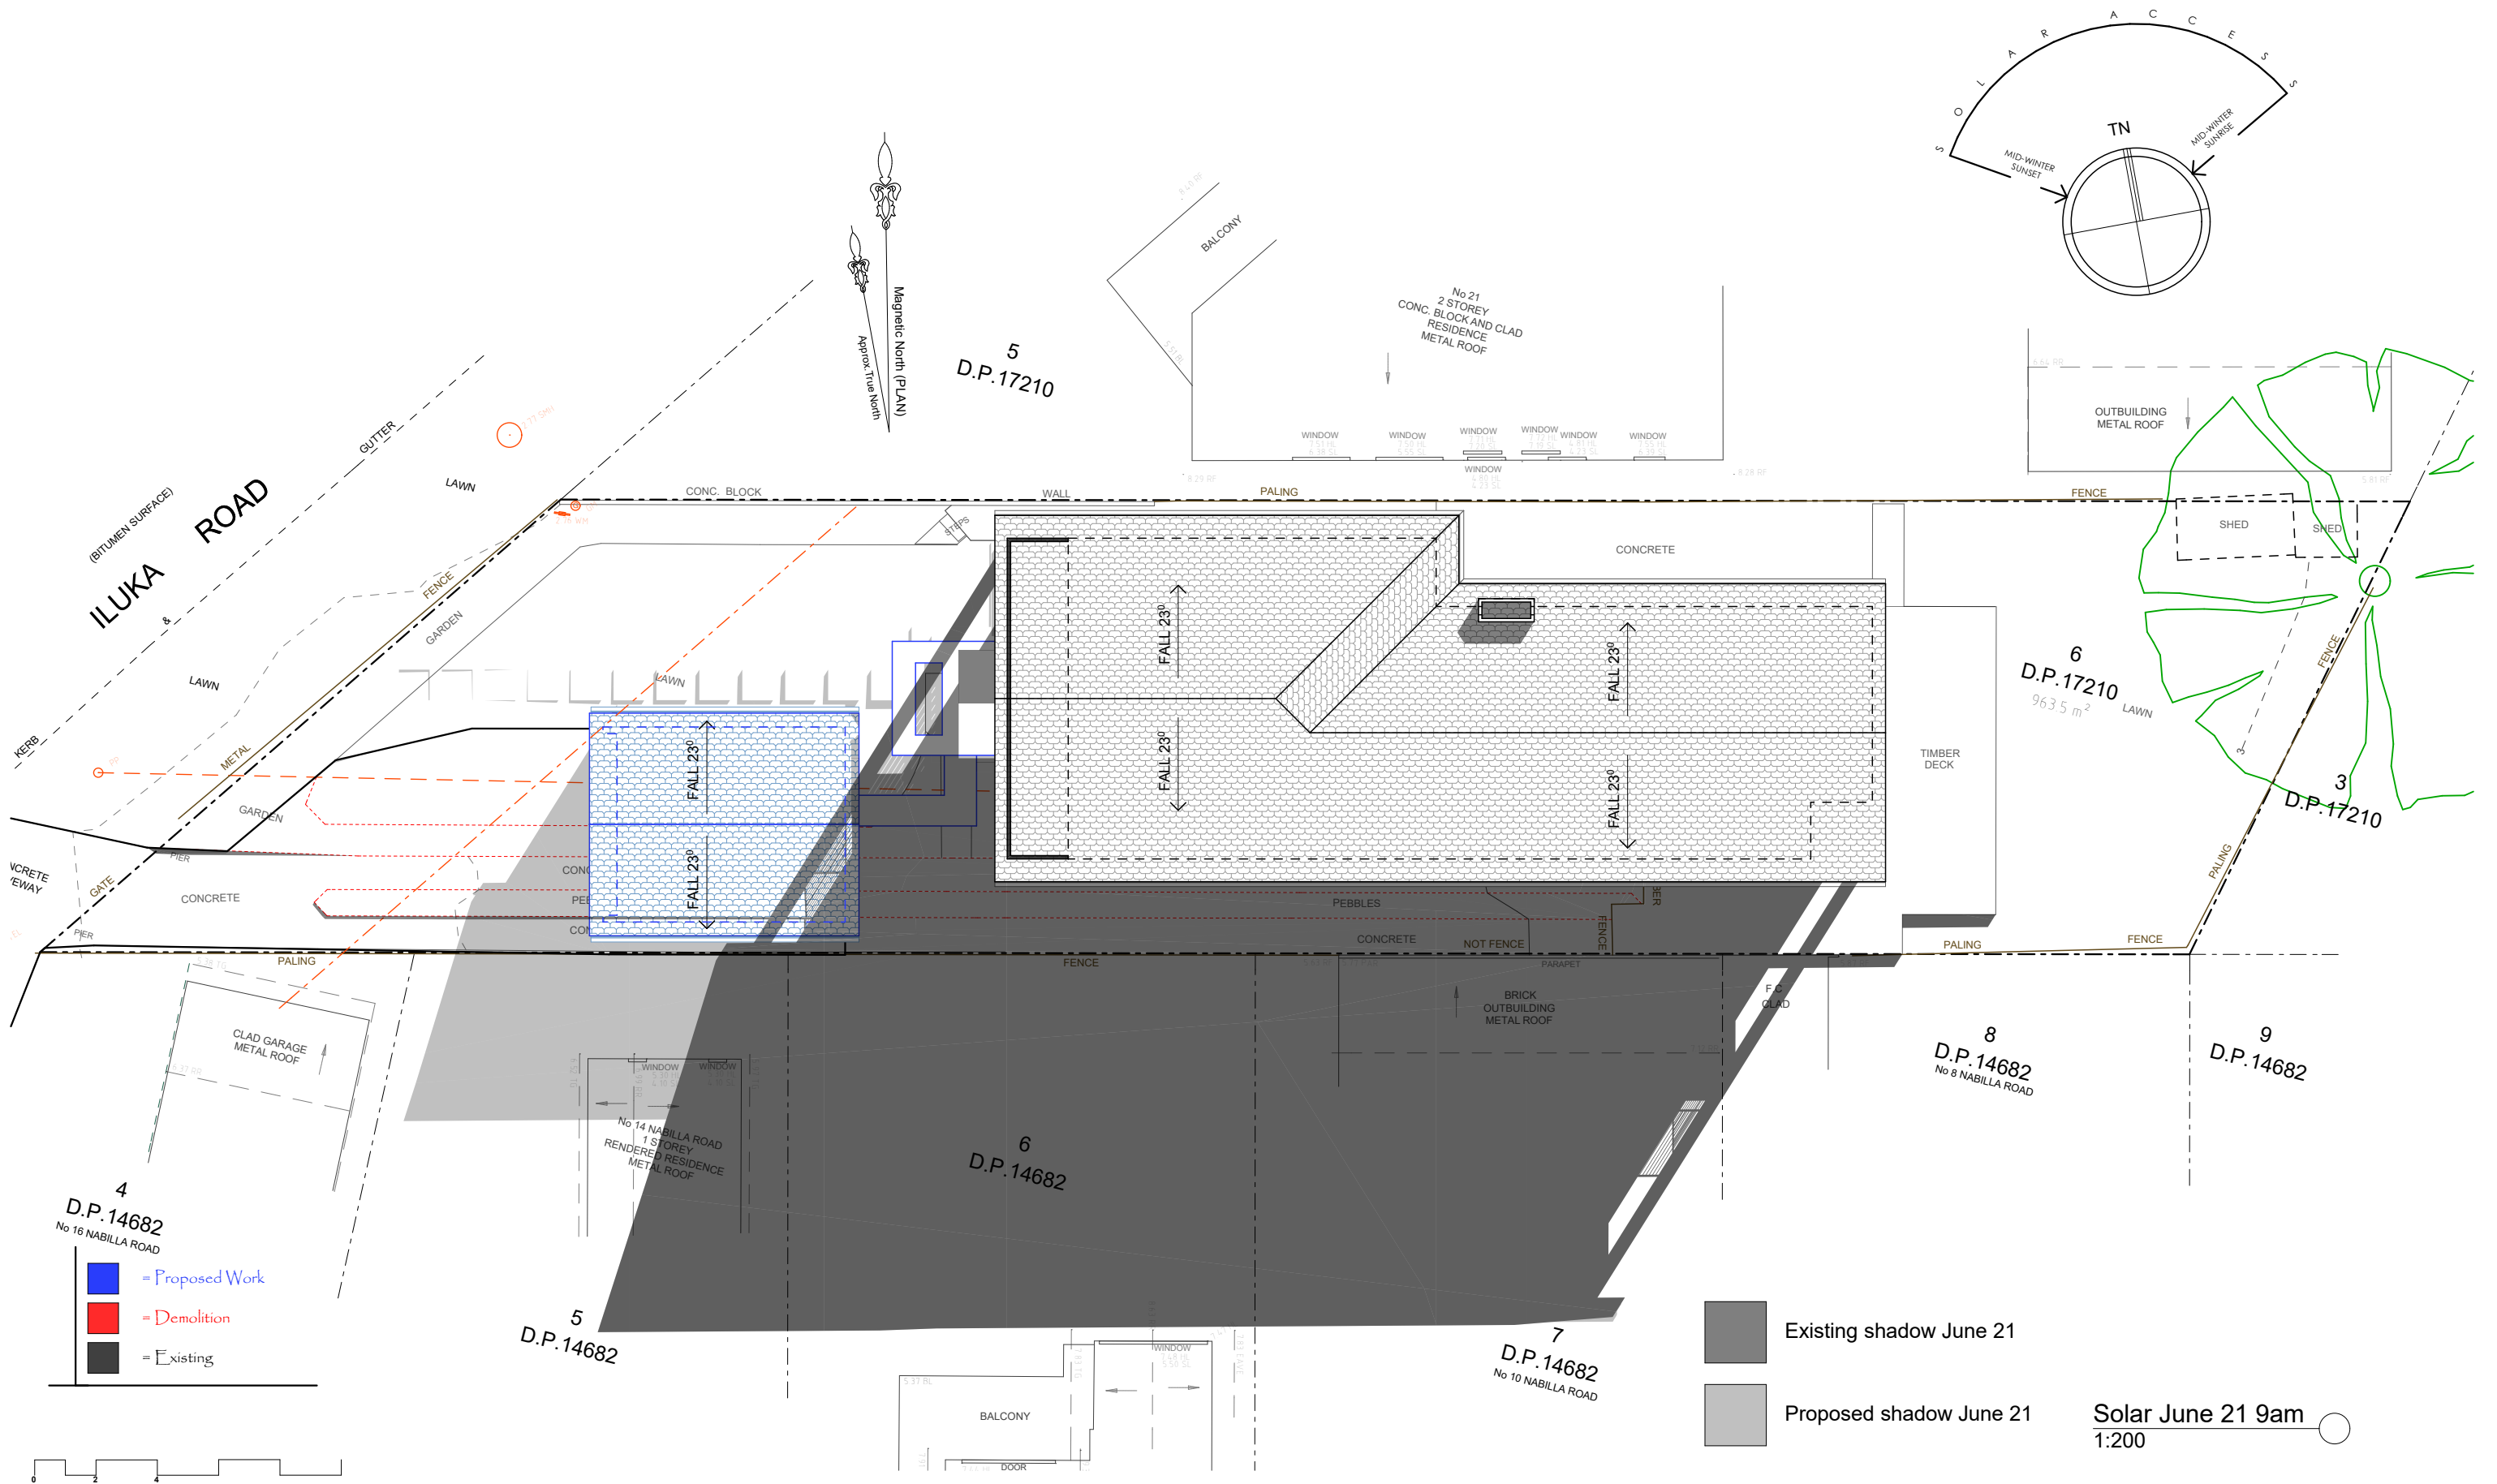


Date :	Issue :	Description :

The builder shall check and verify all dimensions and verify all errors and omissions to the Designer. Do not scale from the drawings. Drawings shall not be used for construction purposes until issued by the Designer for construction. Drawings and design is subject to copyright and may not be reproduced without prior written consent by Northern Beaches Designs.




Northern beaches designs
Postal address: P O Box 870, Narrabeen NSW 2101
Office: 28 Cook Terrace, Mona Vale
M 0432 125 244. Member no. BDA 2479-18

Project : Additions & Alterations
DA
19 Iluka Rd, Palm Beach
Lot 6 in DP 17210 - 963.5m²
Client : Private Residence
Drawing : - **Solar June 21-9am**

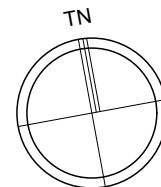

Drawn/Designed : PB/MW	Date : 240619
Project Number : 1902	Scale : no scale
Drawing No. : DA13	Issue :

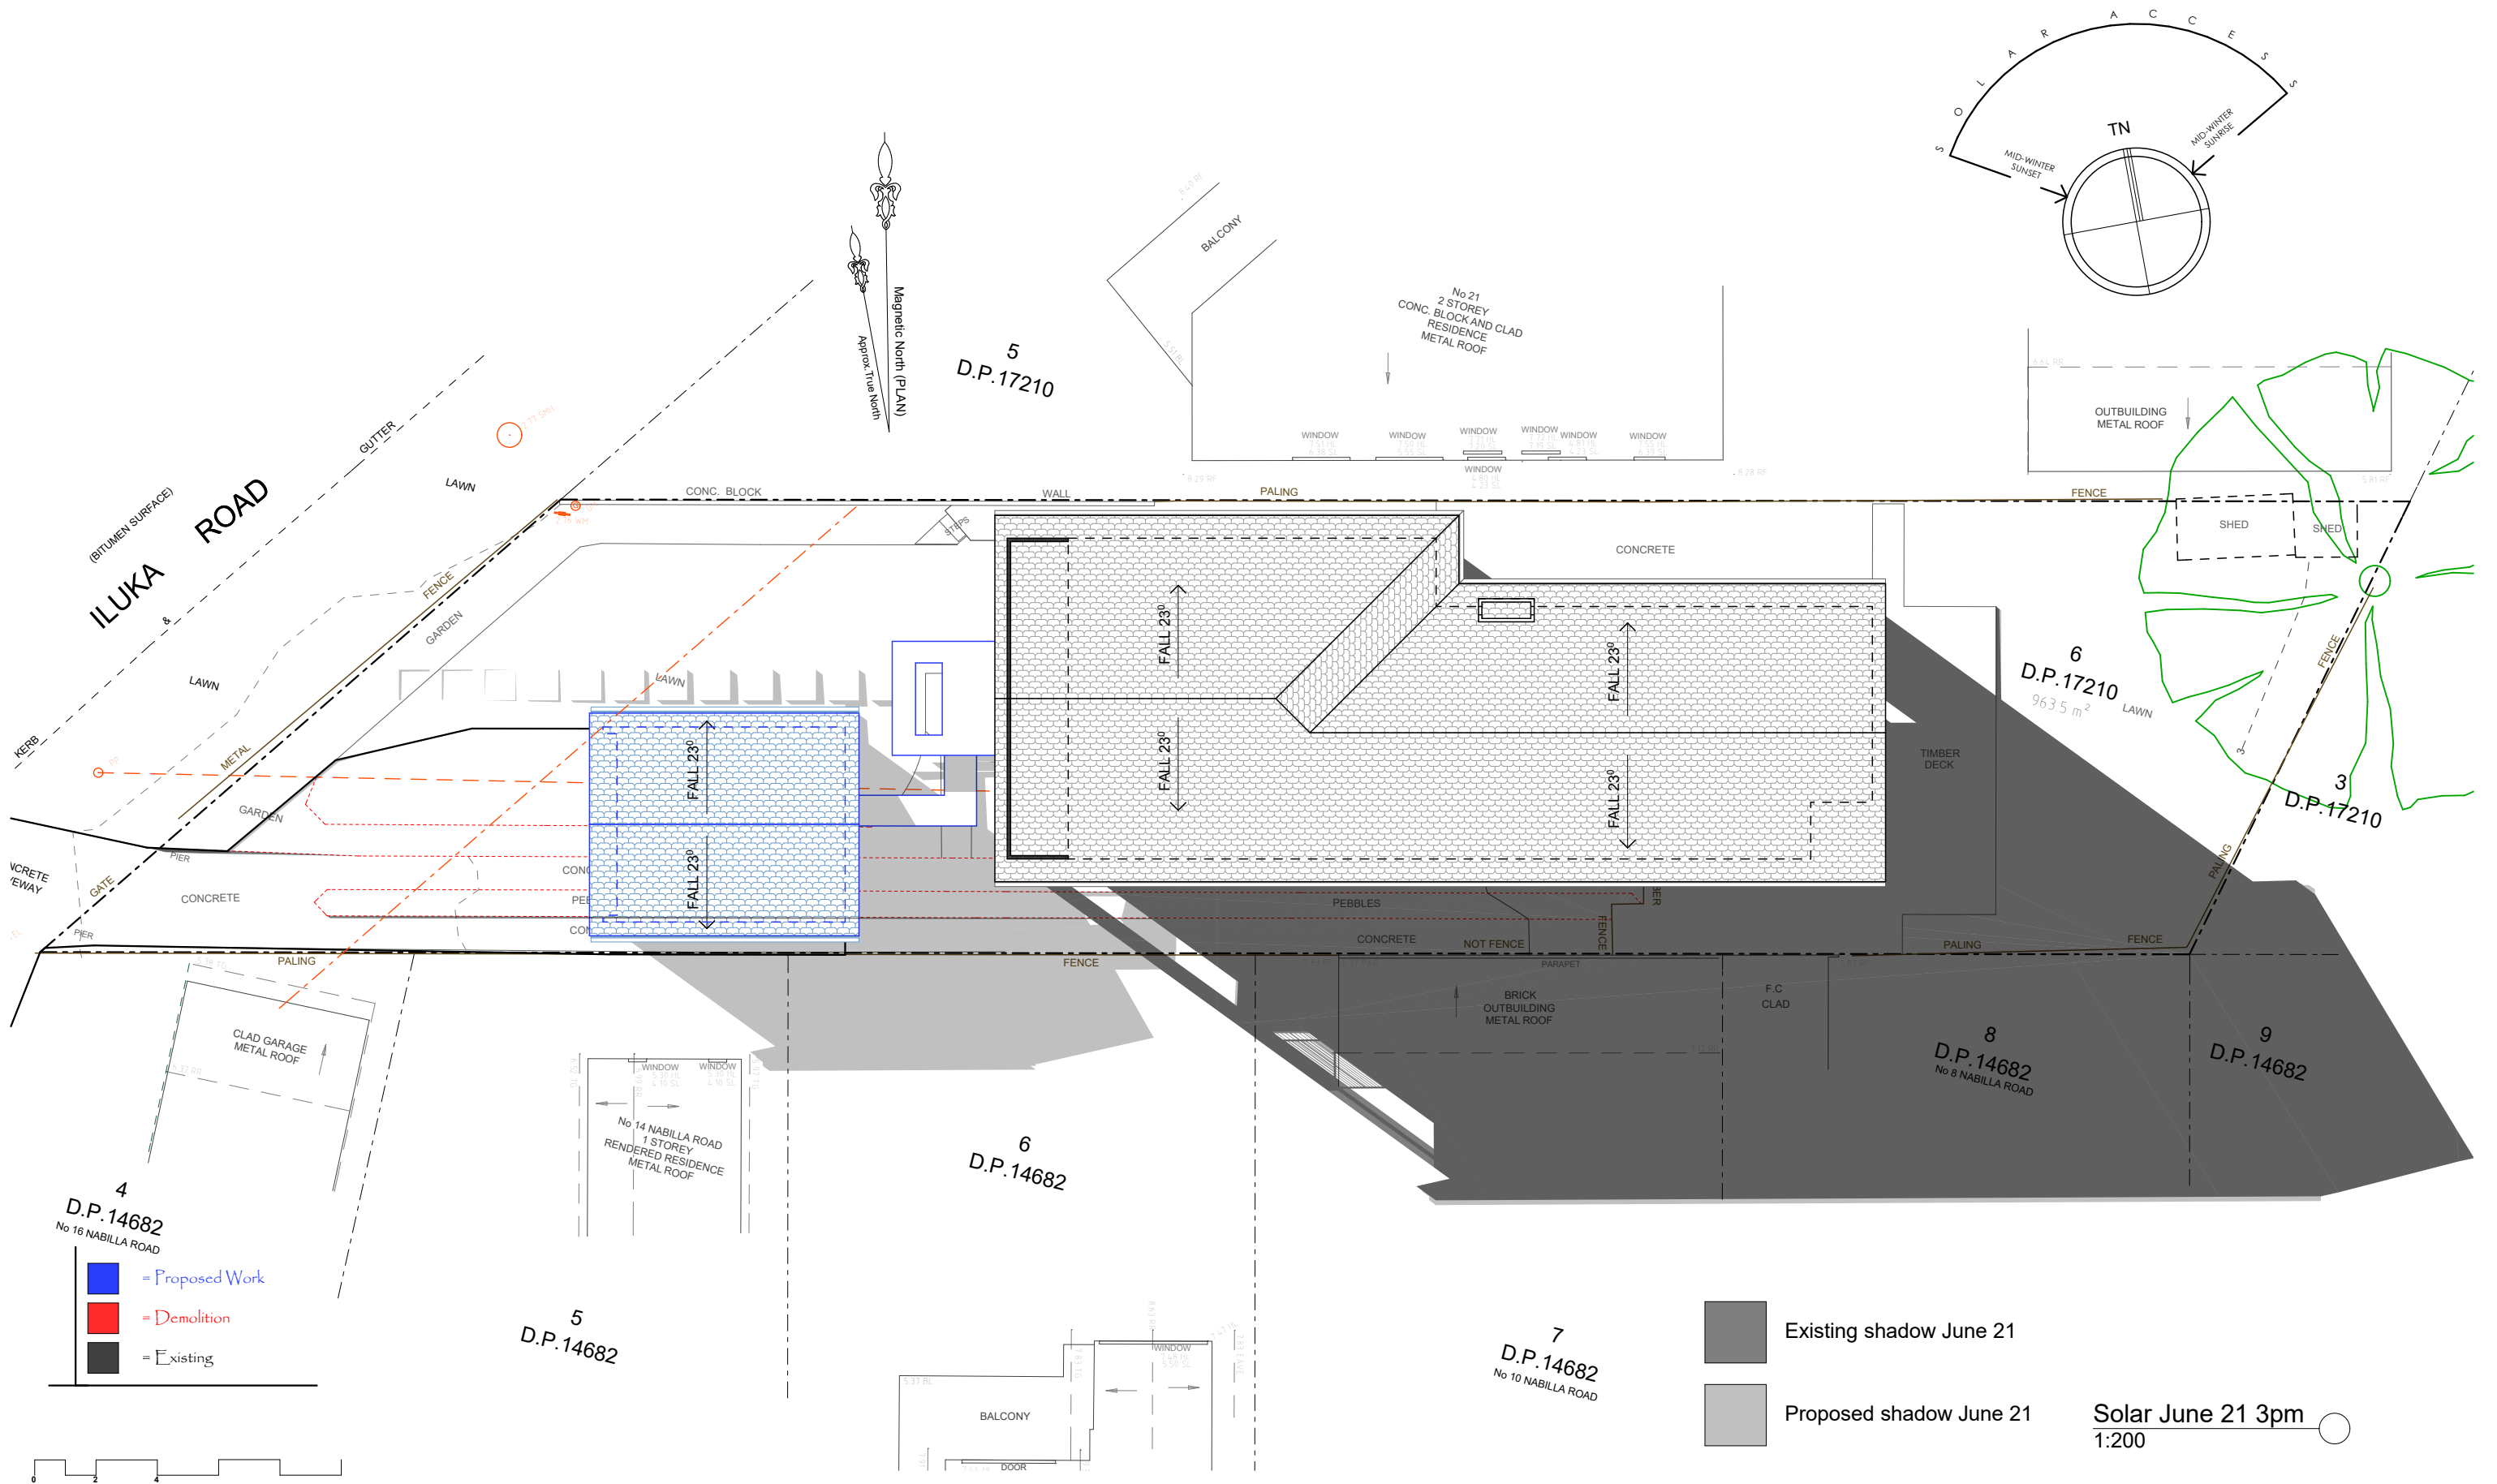


Date :	Issue :	Description :

The builder shall check and verify all dimensions and verify all errors and omissions to the Designer. Do not scale from the drawings. Drawings shall not be used for construction purposes until issued by the Designer for construction. Drawings and design is subject to copyright and may not be reproduced without prior written consent by Northern Beaches Designs.



Postal address: P O Box 870, Narrabeen NSW 2101
Office: 28 Cook Terrace, Mona Vale
M 0432 125 244. Member no. BDA 2479-18

Project :	Additions & Alterations DA 19 Iluka Rd, Palm Beach Lot 6 in DP 17210 - 963.5m2
Client :	Private Residence
Drawing :	Solar June 21-3pm

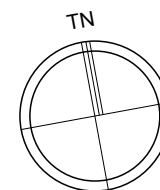

Drawn/Designed :	PB/MW	Date :	240619
Project Number :	1902	Scale :	1:100 @ A3
Drawing No. :	DA15	Issue :	