


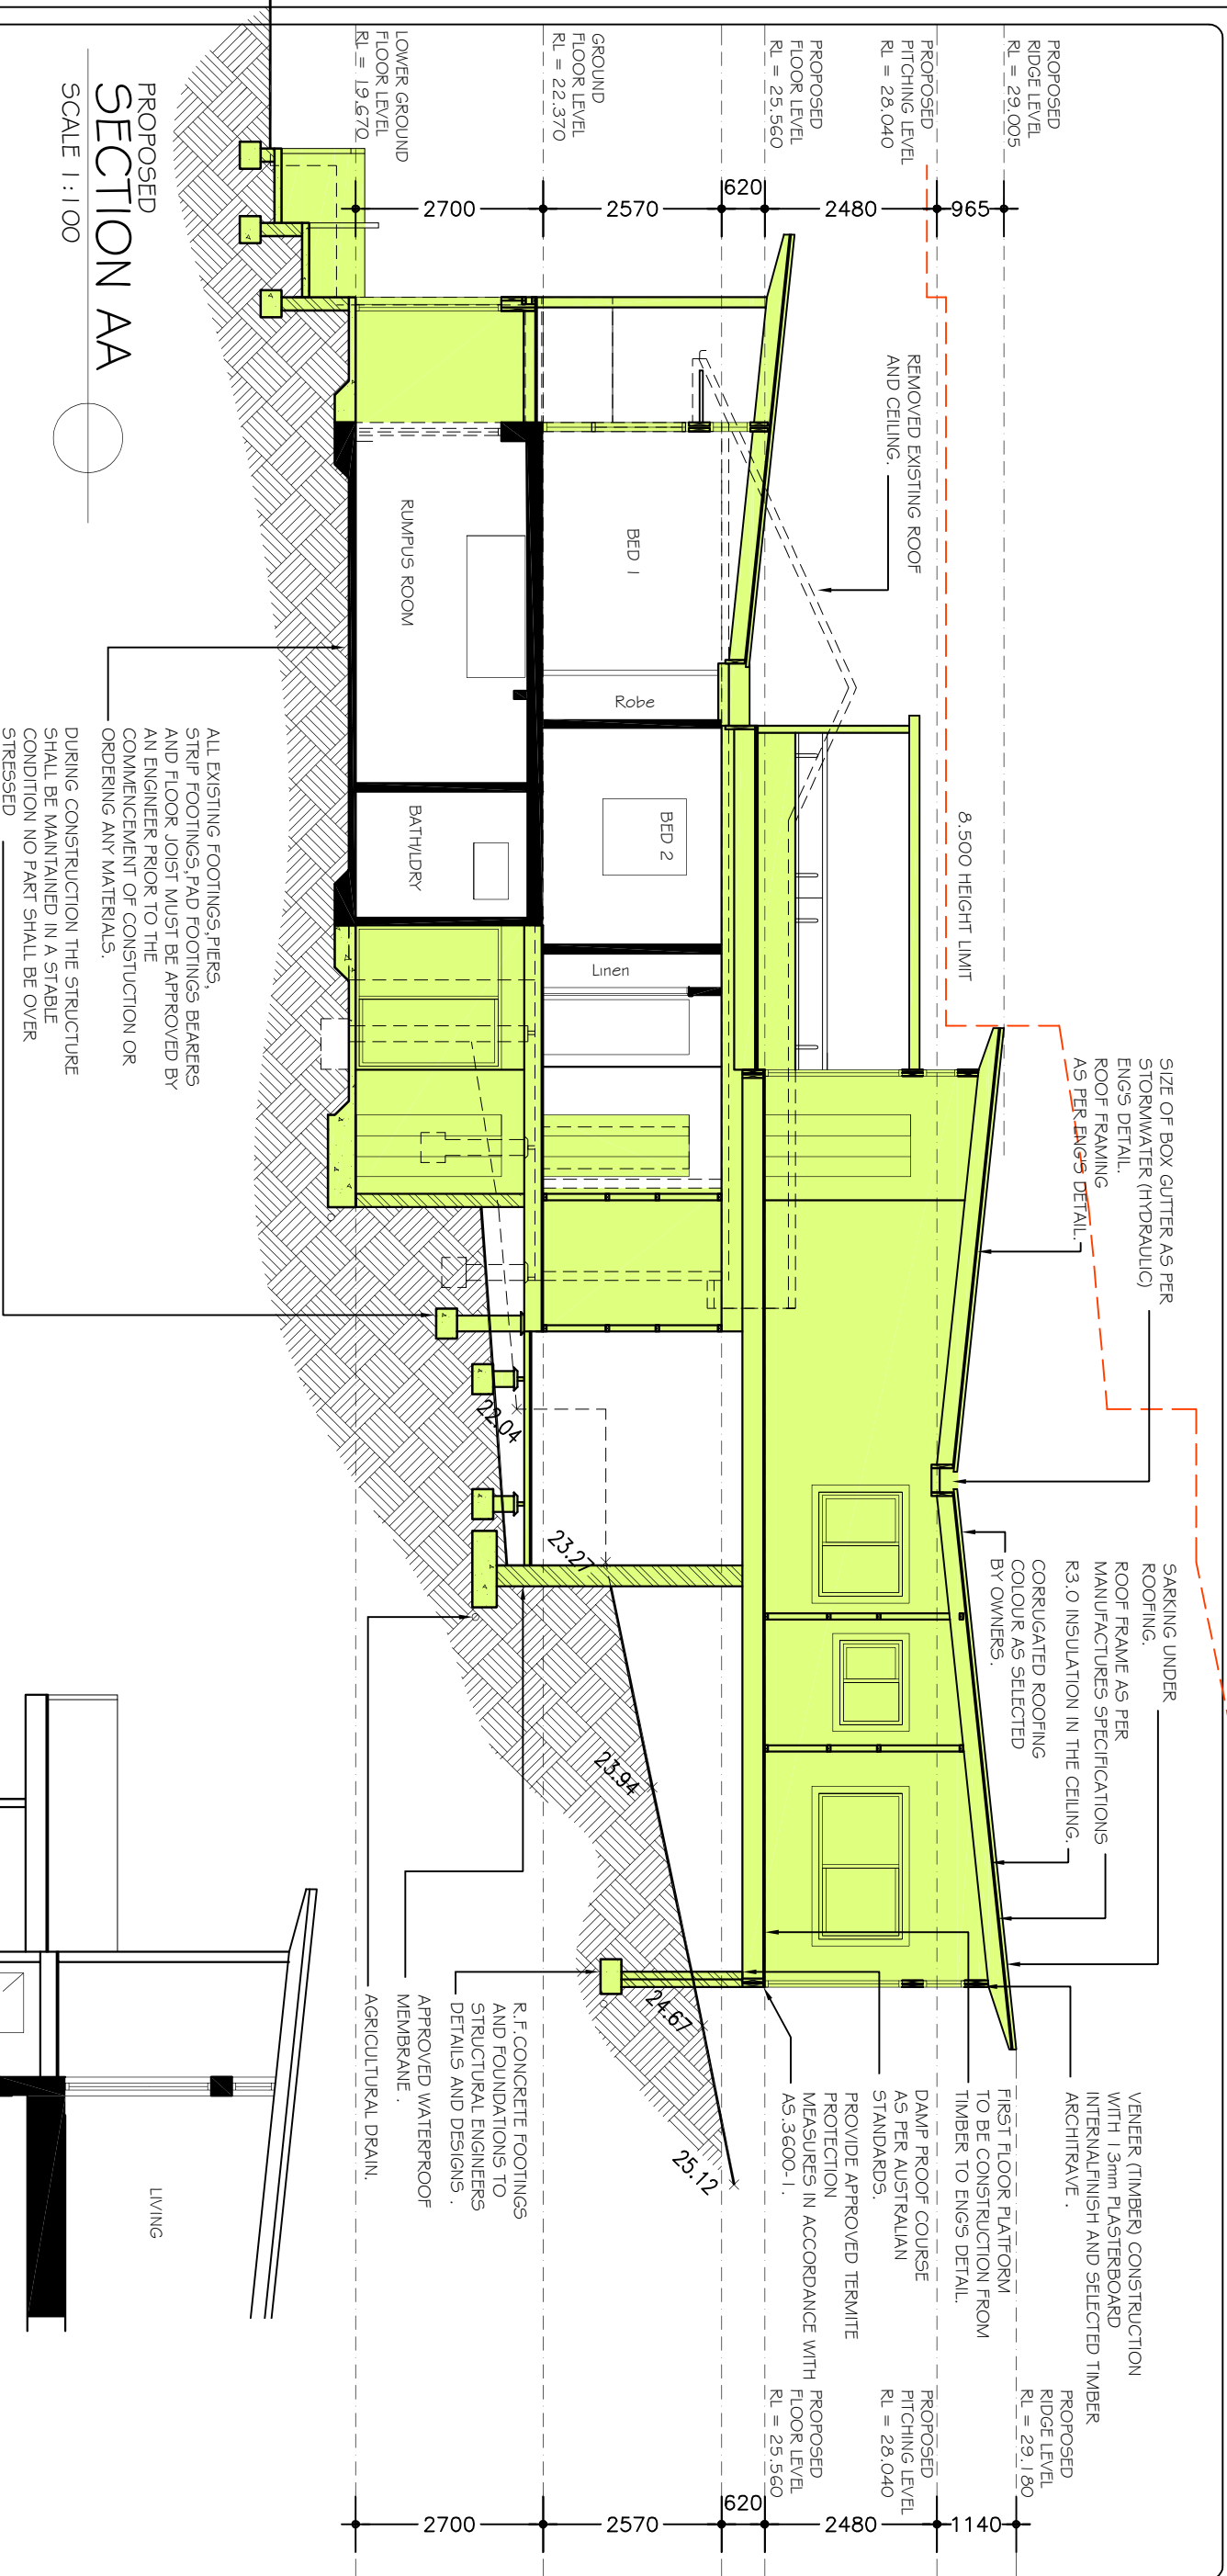

Sammy Fedele abn 36 627 664 311	Architectural Drafting Services 0404 037 606 email:sammyfedele@iprimus.com.au	CLIENT : Mr & Mrs R. & J. RAINE	SECTION		A3	
		PROPOSED : ALTERATIONS AND ADDITIONS TO EXISTING RESIDENCE.	SCALE: 1 : 100	SHEET No : DA10		
		ADDRESS : 56 CENTRAL ROAD, AVALON NSW 2107	DATE: 16.02.2016			
		DP 359416 LOT 33A LGA PITTWATER COUNCIL	REV: JOB: 24/15			