



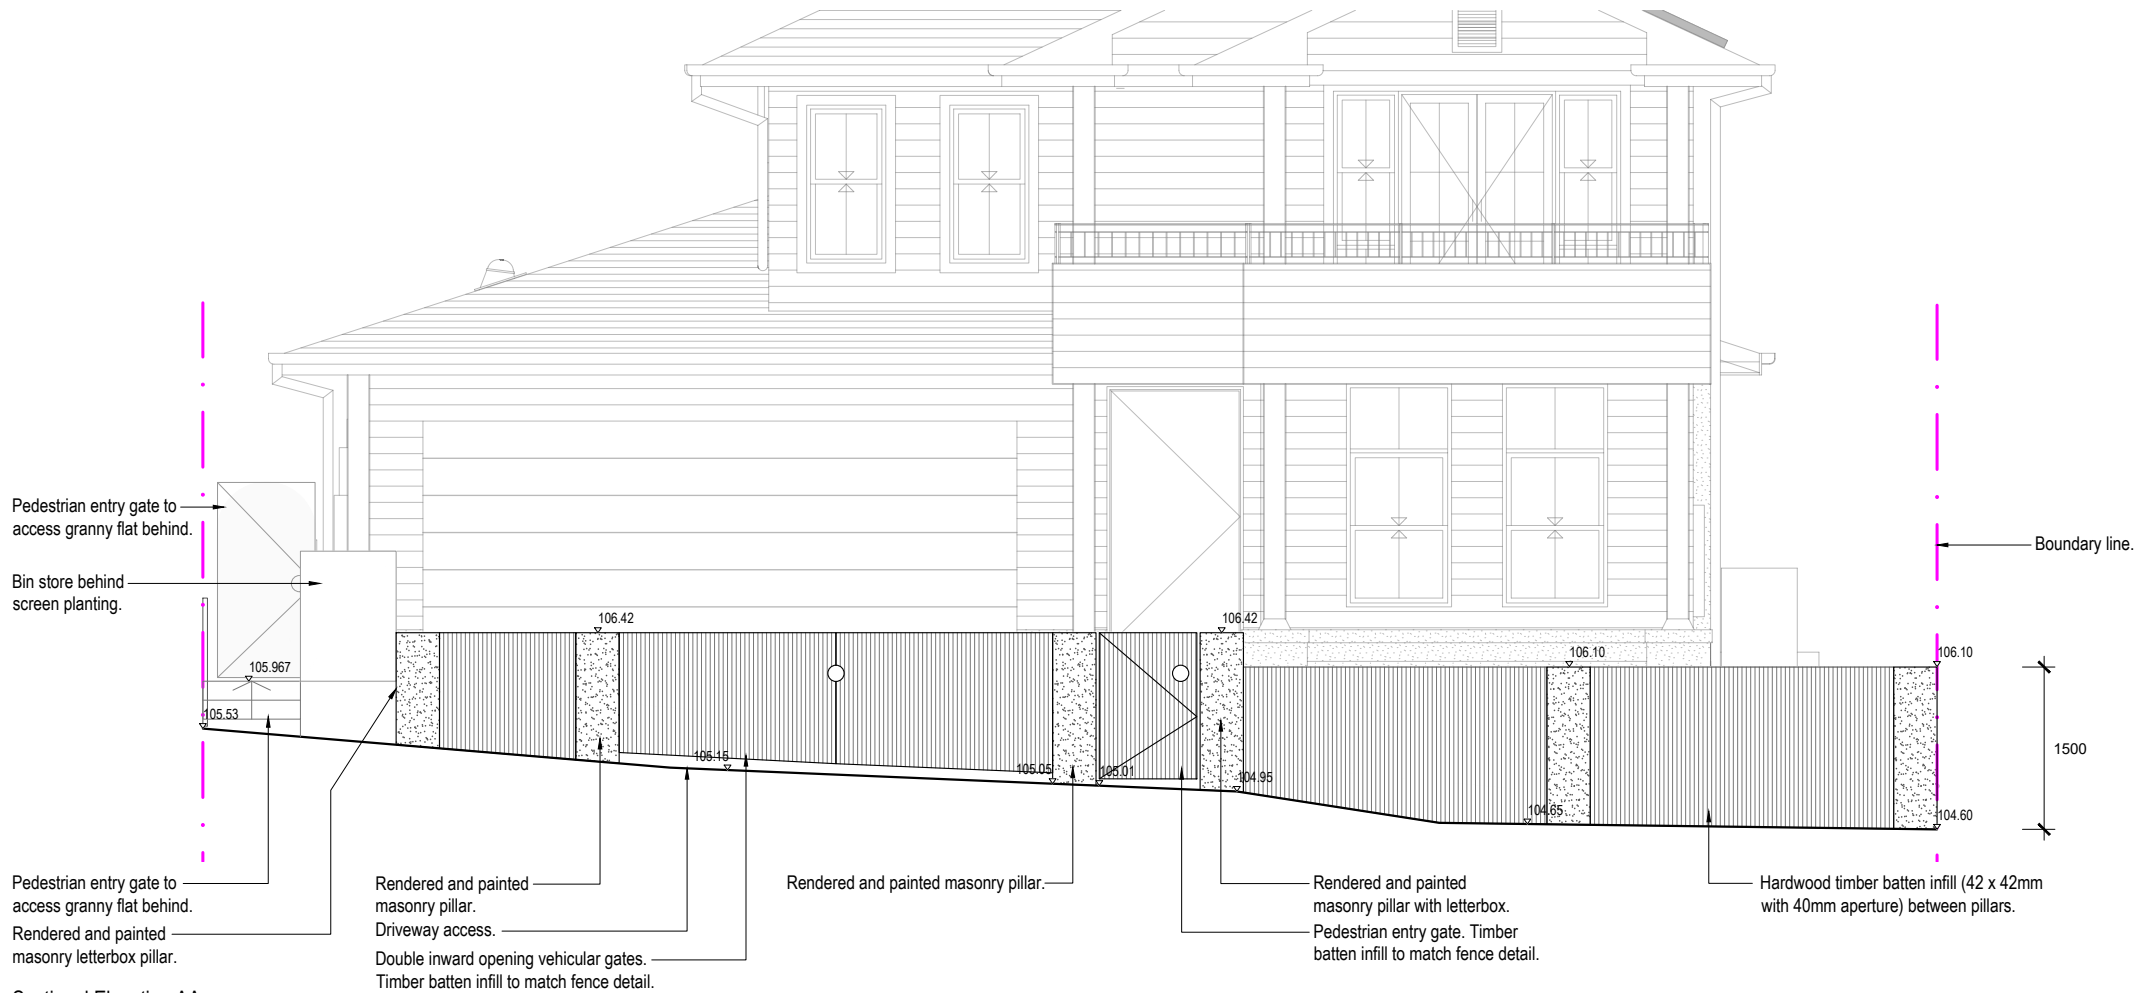

Sectional Elevation AA

Scale 1:50

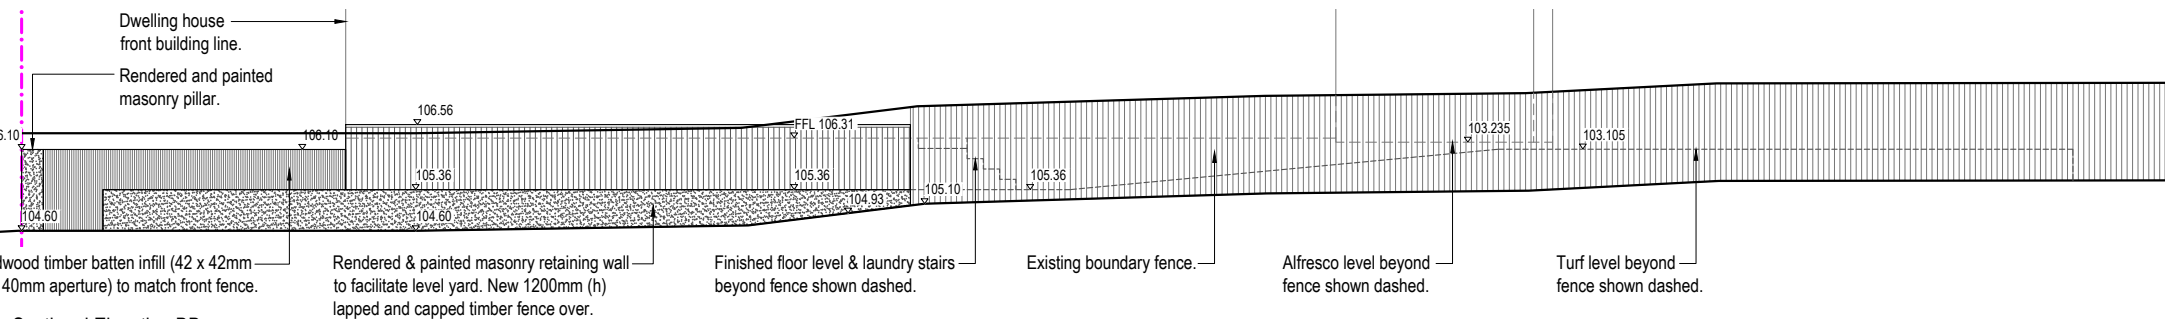

Sectional Elevation BB

Scale 1:100

Note:
- Contractors to check and verify all dimensions and all levels on site prior to any works.
- Any discrepancies should be immediately referred to Serenescapes Landscape Designs.
- All work to comply with B.C.A. Statutory Authorities and relevant Australian Standards.
- Dimensions recognised over scaling. All measurements are in millimetres.
- Copyright Serenescapes Landscape Designs 2022.



Serenescapes Landscape Designs
ABN 71 611 726 222

Suite 54, 14 Narabang Way
Belrose NSW 2085
Tel: 02 9986 2157
info@serenescapes.com.au
www.serenescapes.com.au

Client: Heath & Kristy McNab
Site Address: 50 Aubreen Street
Collaroy Plateau

Drawing Title: Notification Sectional Elevations
Drawn by: Ben Danks
TLA Member
Project Number: 21820
Scale: NTS @ A4
Sheet Number: L-02 of 2

Rev:	Date:	Issue:	Checked:
F	23/09/2022	Preliminary Issue	BF
G	27/10/2022	Preliminary Issue	BF
H	09/12/2022	Preliminary Issue	BF
I	16/06/2023	DA Issue	BF