

Contact Us	
The General Manager, 725 Pittwater Road, Dee Why NSW 2099 or Customer Service Centre, Northern Beaches Council DX9118 Dee Why	
Email	council@warringah.nsw.gov.au
Fax	9942 2606
If you need help lodging your application call Customer Service on (02) 9942 2111 or come in and talk to us at the Civic Centre, Dee Why.	

Office Use Only											

Part 1: Declaration


1. DECLARATION	
I hereby certify that the shadow diagrams submitted with the proposal at	
Address	
For the erection of <i>Description of development</i>	
- In accordance with the survey (prepared by a registered surveyor) which is required to be submitted with the application - Drawn to true north - Indicate shadow cast by the proposal at 9am, noon, 3pm, 21 June - To indicate the shadow cast by existing buildings and structures on the site and in the surrounding area	

Part 2: Certification


2. CERTIFIER			
Title	Mr	Mrs	Ms
	Other		
Full family name <i>(no initials) (or Company)</i>			
Full given names <i>(no initials) (or A.C.N)</i>			
Phone		Alternate	
Mobile		Fax	
Qualification <i>(i.e. Architect, Planner, Computer Technician, Surveyor)</i>			

Part 3: Signature


3. APPLICANT(S) SIGNATURE	
Signature	
Date	

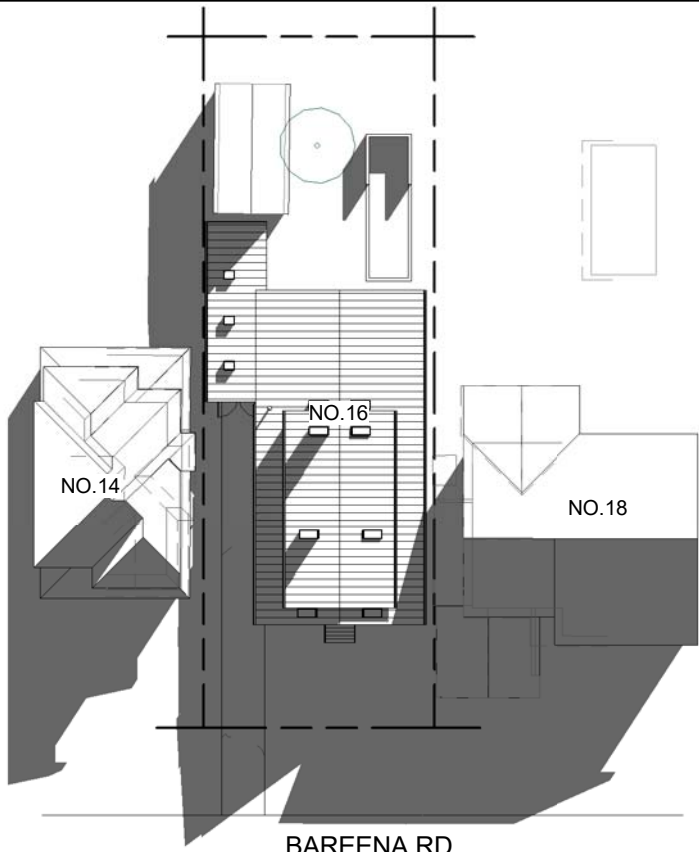


1 BAREENA RD
Site SHADOWS-01 9AM
1 : 500

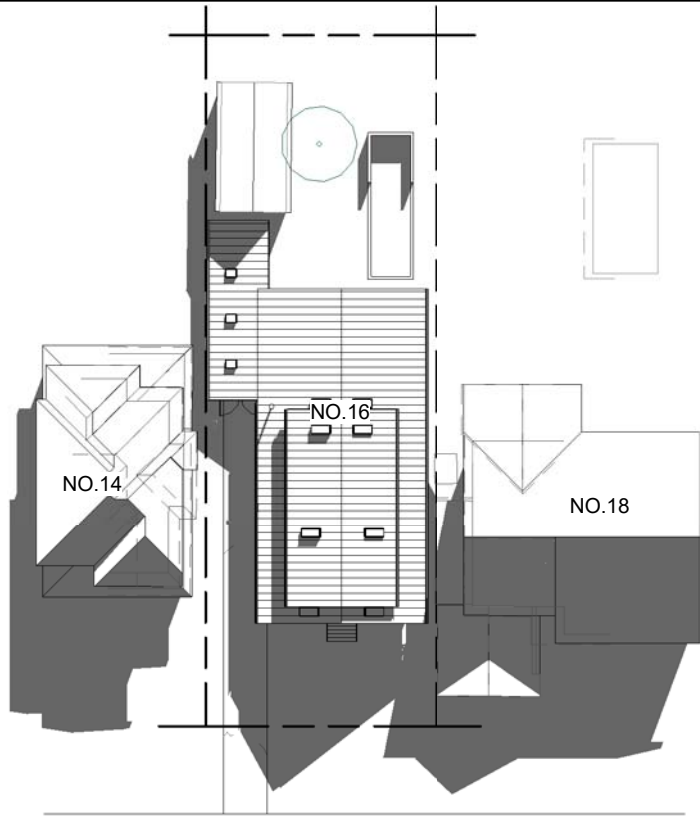


2 BAREENA RD
Site SHADOWS-02 10AM
1 : 500

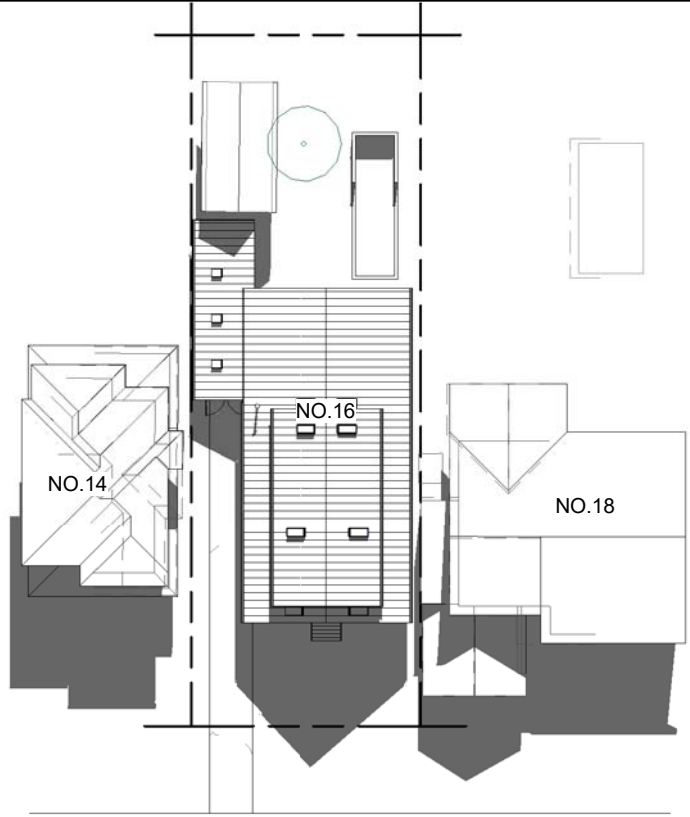


3 BAREENA RD
Site SHADOWS-03 11AM
1 : 500

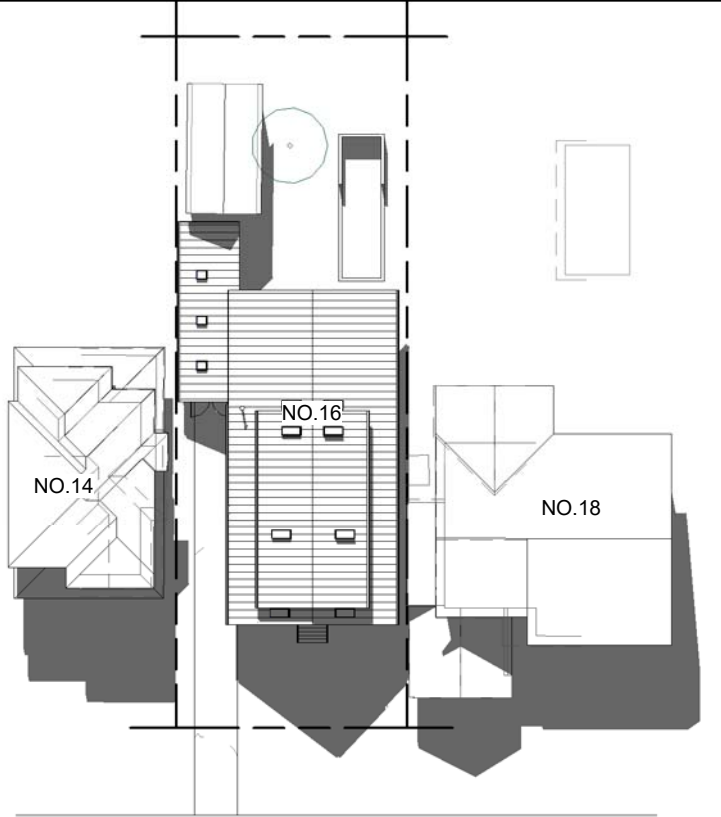


4 BAREENA RD
Site SHADOWS-04 12PM
1 : 500

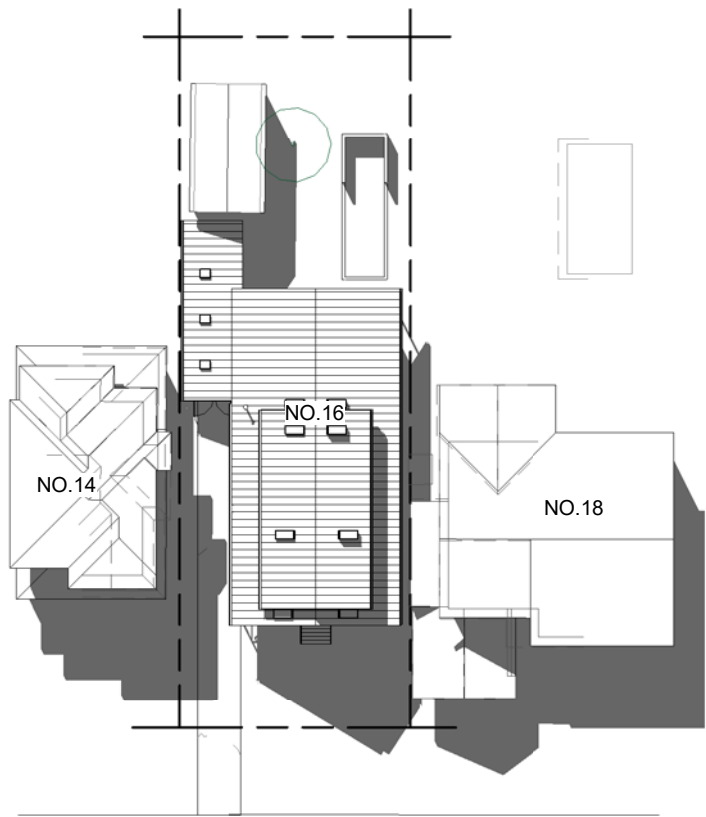

5 BAREENA RD
Site SHADOWS-05 1PM
1 : 500

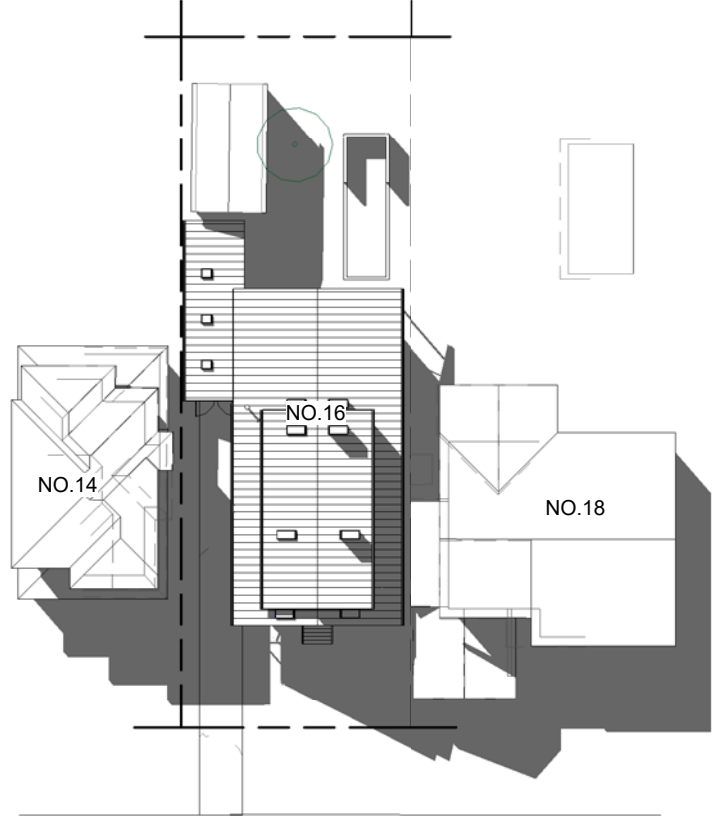

6 BAREENA RD
Site SHADOWS-06 2PM
1 : 500

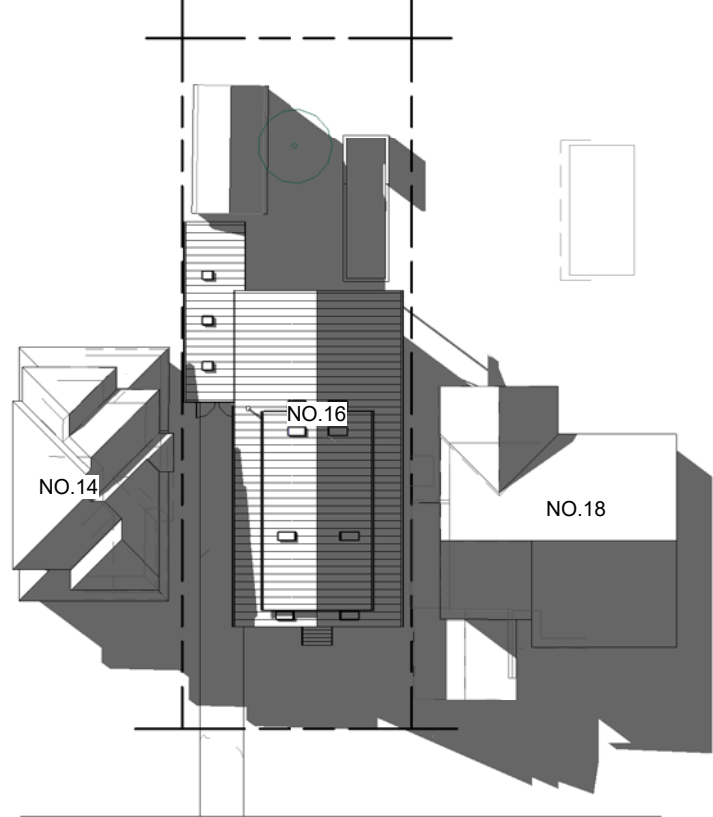

7 BAREENA RD
Site SHADOWS-07 3PM
1 : 500



PRINT DATE: 18/09/2018 11:24:45 AM PRINT SIZE: A3

NOTES:
BUILDER IS TO EXAMINE THE SITE AND VERIFY CONDITIONS AND DIMENSIONS. ANY DISCREPANCIES MUST BE BROUGHT TO THE ARCHITECT'S ATTENTION. USE FIGURED DIMENSIONS ONLY. DO NOT SCALE DRAWINGS. ALL WORK SHALL COMPLY WITH THE BUILDING CODE OF AUSTRALIA AND RELEVANT AUSTRALIAN STANDARDS. COPYRIGHT IS RESERVED BY HOT HOUSE STUDIO.

DESIGNS BY HOT HOUSE STUDIO
M. 0433 775 490
P.O. Box 26 NEWPORT NSW 2106
wade@hotthousestudio.com

ISSUE	DESCRIPTION	DATE
A	DA Submission	20-10-17
B	Section 96	18-09-18

CLIENT: ANDREW & SHANNON JOHNSON

PROJECT: ALTERATIONS & ADDITIONS

ADDRESS: 16 BAREENA RD, AVALON BEACH

SHADOW DIAGRAMS

PROJECT NO. 20171024

DATE 17-09-18

LOT: 101 DRAWN BY: bf

DP: 27667 CHECKED BY: wc

S96_400

SCALE: 1 : 500