



Application for Street Levels

Made under the Roads Act 1993 (Section 138)

Application to:

General Manager
Warringah Council
725 Pittwater Road
Sydney NSW 2099

Customer Service Centre
Warringah Council
Dee Why

If you need help lodging your application:

☒ Phone our Customer Service Centre on (02) 9942 2111

Or

☒ Come in and talk to us

Office Use Only

[Signature]

SL2012/0134

December 11

For applicable fees and charges, please refer to Council's website: www.warringah.nsw.gov.au or contact our Customer Service Centre

and Personal Information Protection Notice

The information requested in this form is required by or under the Roads Act 1993 (Section 138) and is used by Warringah Council in connection with the requirements of that Act and any other relevant legislation relating to the subject-matter of this application. The information is being collected for the purposes, namely, to enable us to (1) process and determine your application; (2) contact you in relation to the application should that be necessary; and (3) keep the public informed by making the application publicly available. If you do not provide the information, Council will not be able to process your application, and Council reserves the right to reject your application.

The information will be available to Councillors and Council Officers. Members of the public have certain rights in relation to information and documents held by Council under the Government Information (Public Access) Act 1989, and under the Privacy Information Protection Act 1998 (NSW) to the extent permitted by those Acts.

Warringah Council is to be regarded as the agency that holds the information, which will be stored on Council's information management system or in archives and may be displayed on eServices (except as regards to personal information). You have a right to access information within the meaning of the Privacy and Personal Information Protection Act 1998 (NSW) on application to Council, and to have that information updated or corrected as necessary. Please contact Warringah Council if the information you have provided is incorrect or changes or if access is otherwise sought to the information. In addition, a person may request that any material that is available (or made available) for public inspection by or under the Local Government Act 1993 (NSW) be prepared so as to omit or remove any matter that would disclose or discloses the person's place of living if the disclosure would place or places the personal safety of the person or of members of the person's family at risk. Any such request must be made to Council's General Manager; see s.739 of the Local Government Act 1993 (NSW).

Subject Land

Residential ☐

Industrial ☐

Multi-residential ☒

Address

2 CARAWA RD
CROMER

Postcode 2099

Development application number (if applicable)

DA 2008/1704

Part 8 - Inspection Report

8.1 Work required

Please tick where applicable

Remove

- ☐ Kerb ____ m ☐ Gutter ____ m ☐ Gutter Crossing ____ m
- ☐ Foot paving ____ m x ____ m wide
- ☐ Other

8.2 Construct

Please tick where applicable

Construct

- ☐ Kerb ____ m ☐ Gutter ____ m ☐ Gutter Crossing ____ m
- ☐ Foot paving ____ m x ____ m wide
- ☐ Footpath Crossing Slab ____ m long x ____ m wide x ____ m wide
- ☐ Other


General remarks

Inspected by

--

Date ____ / ____ / ____

SECTION 100000 00000 00000
 CONSTRUCTION

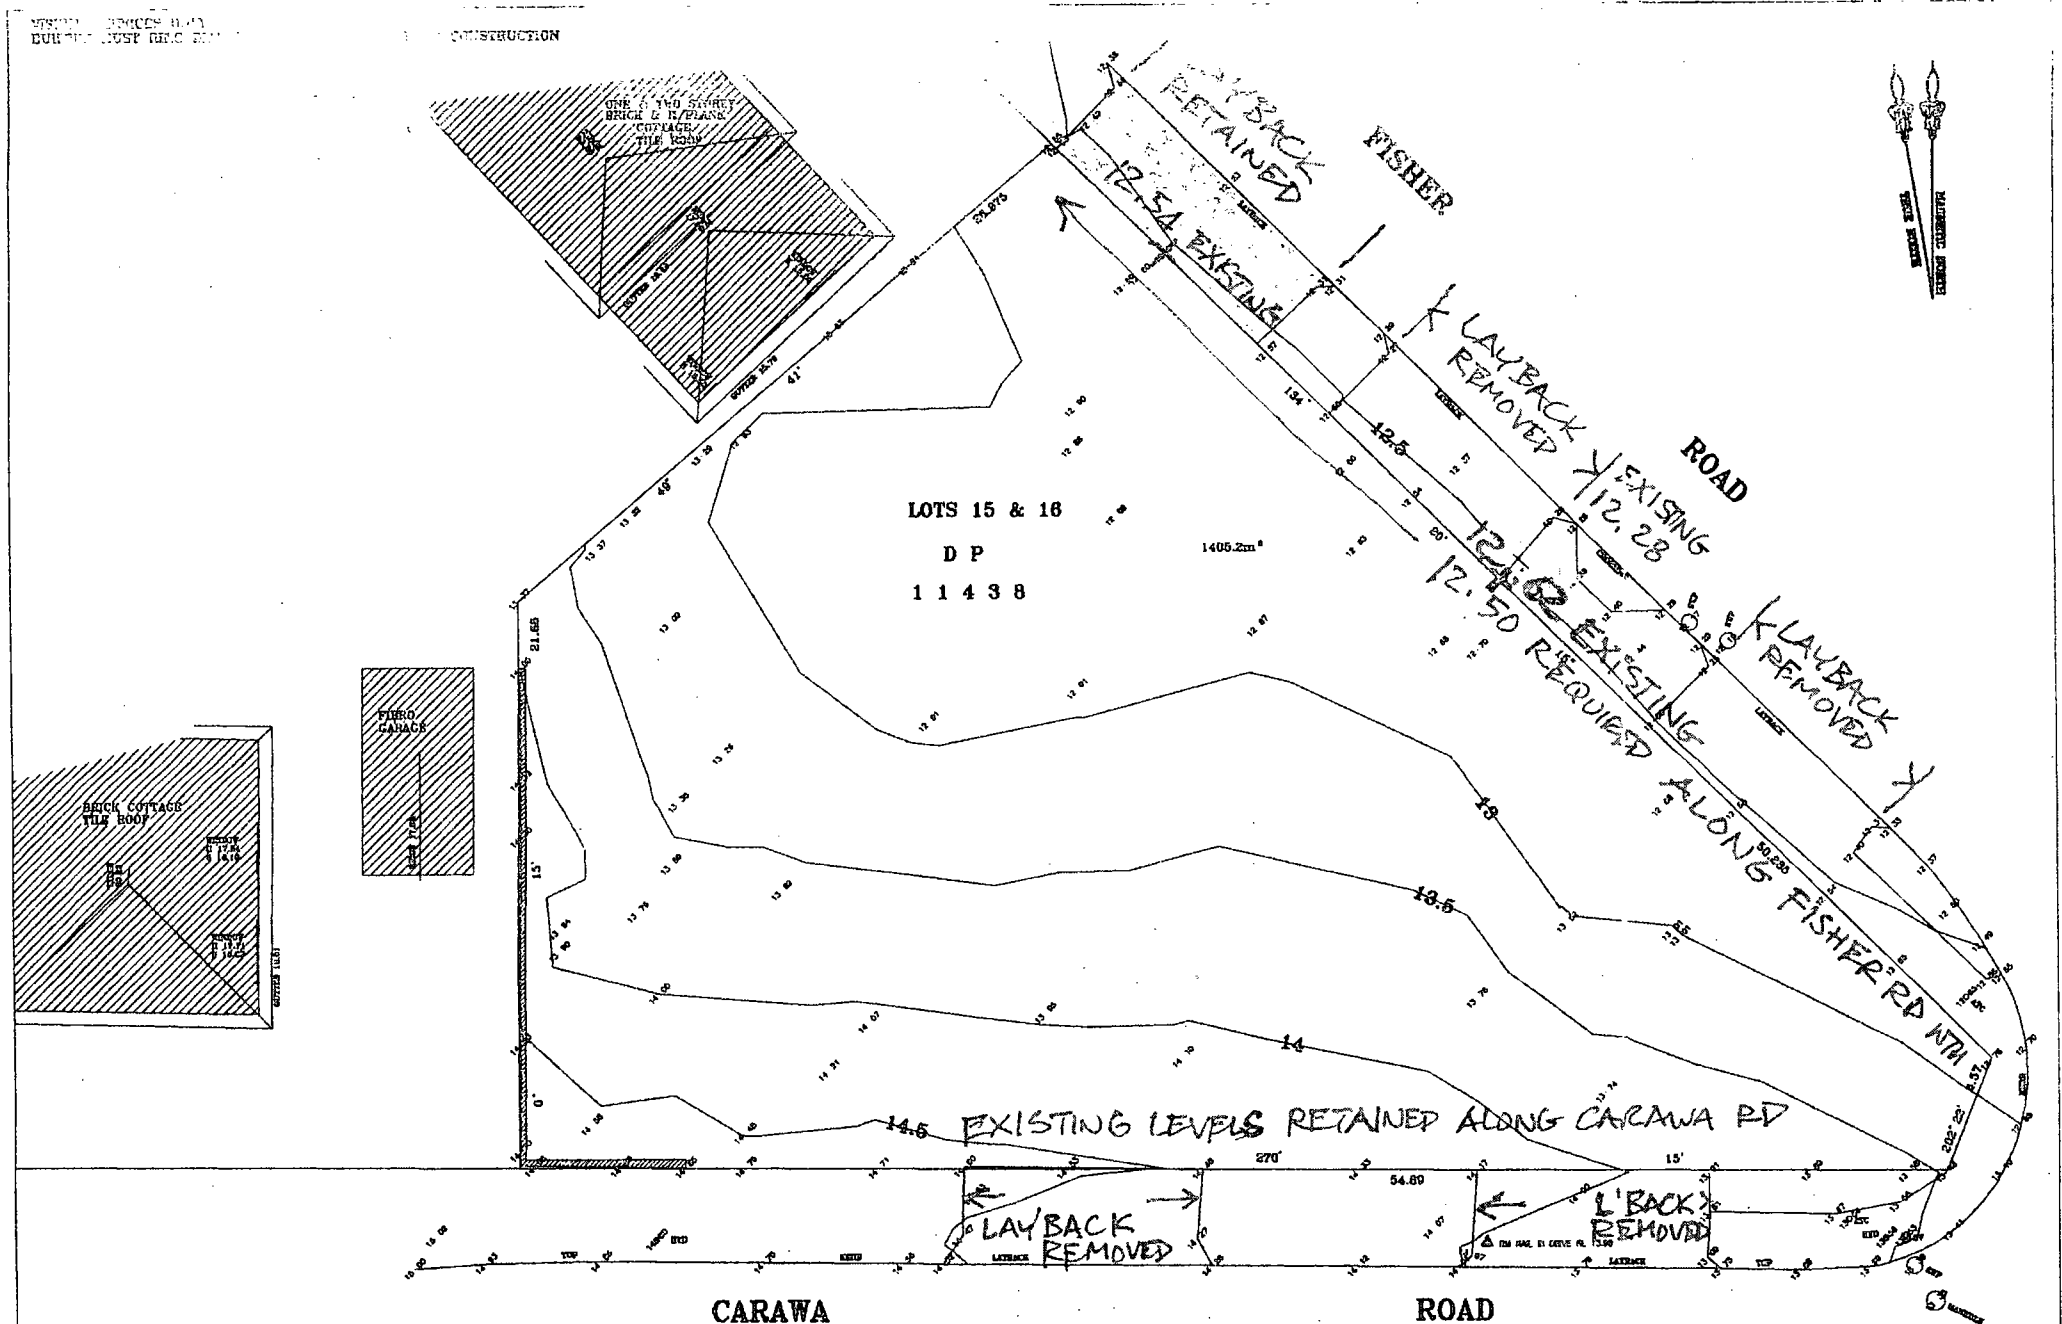

ADDITIONAL

1. THE BOUNDARIES HAVE BEEN LOCATED BY PLAN DIMENSIONS ONLY AND NOT BY FIELD MEASUREMENT.
2. SERVICES HAVE NOT BEEN LOCATED. PRIOR TO ANY EXCAVATION SERVICE DIAGRAMS SHOULD BE OBTAINED FROM THE RELEVANT AUTHORITIES.
3. SPOT LEVELS SHOULD BE ADOPTED IN PREFERENCE TO CONTOURS. CRITICAL LEVELS AND FEATURES MUST BE NOTED.
4. REFERENCE TO TILE FOR RESTRICTIONS IF ANY.
5. THIS PLAN IS ONLY TO BE USED FOR THE PURPOSE OF DESIGNING NEW CONSTRUCTIONS.

G. K. WILSON & ASSOCIATES
 CONSULTING SURVEYORS
 4 BRADLEY ST DUNMURRAY, 2047
 Ph : 9719 1020 FAX : 98198003

PLAN LONGITUDINAL SECTION - HOR. 1:100
 CROSS SECTION - VERT. 1:1
 CONTOUR PLAN
 LEVELS TO 100 METER DATUM

CONTOUR PLAN (SHEET No 2) CARAWA ROAD
 CSOMER.
 DATE: 12/7/2008 PLAN No: 9126