


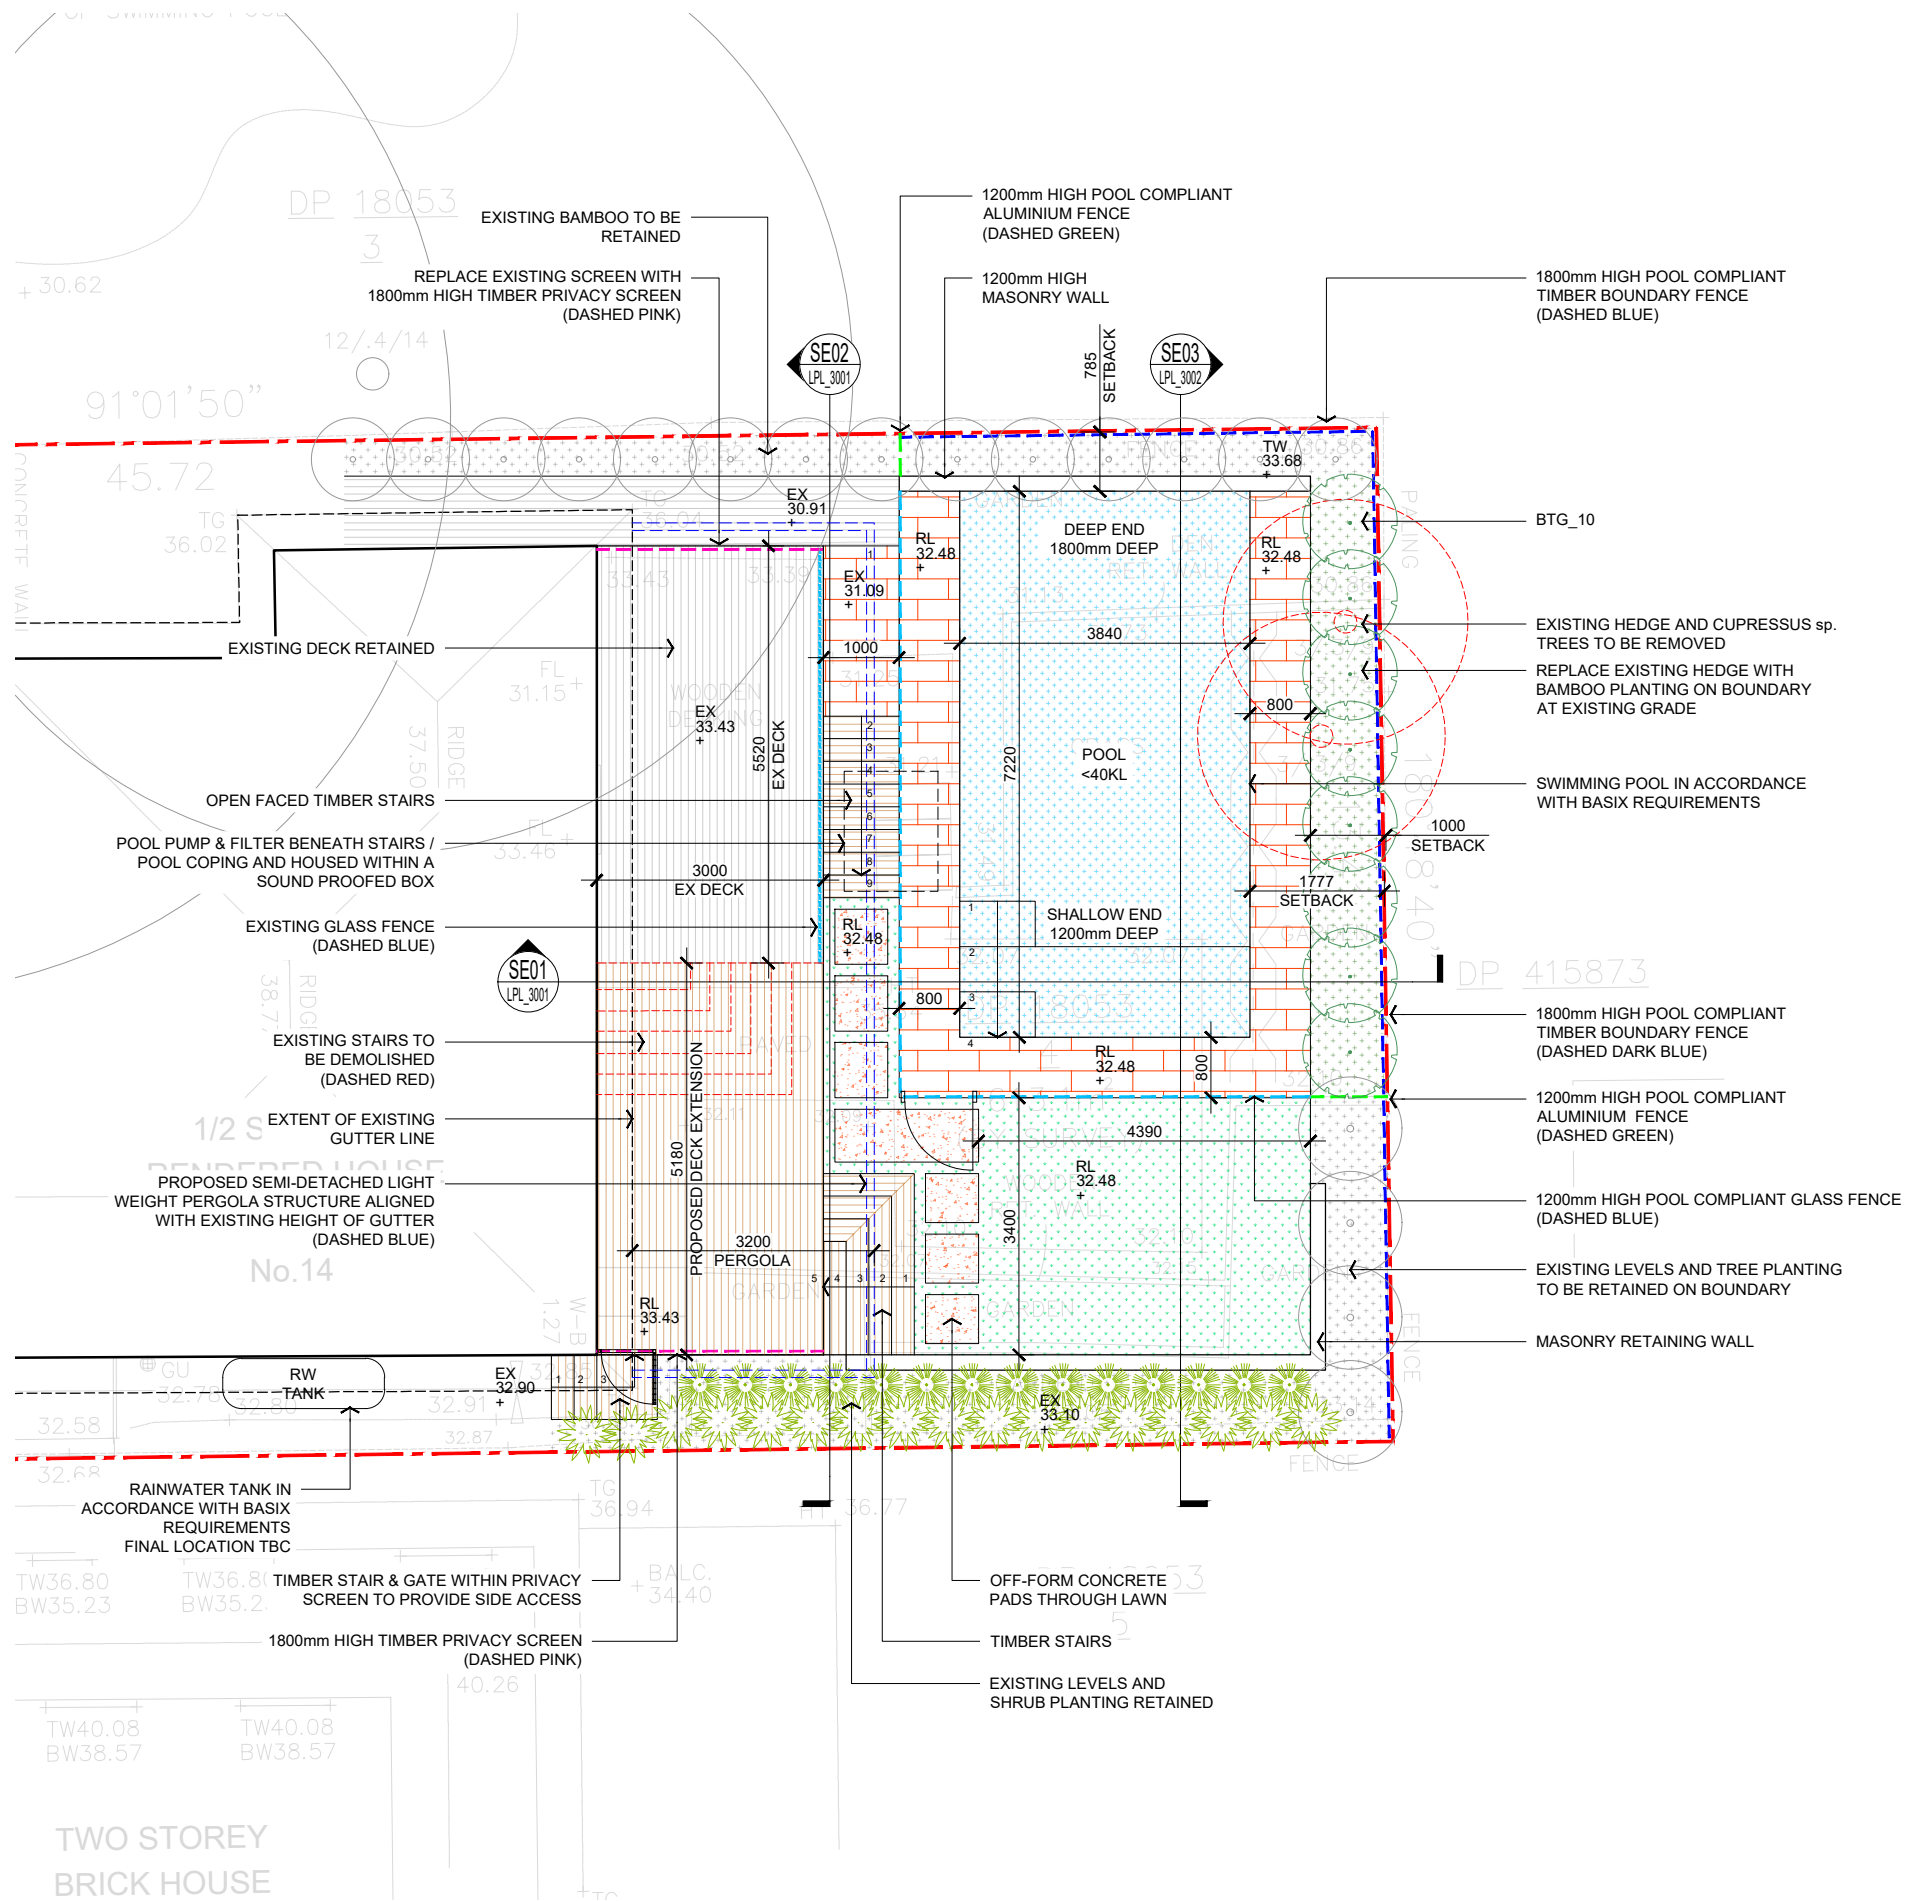

LEGEND

- SITE BOUNDARY
- PROPOSED TURF
- EXISTING GARDEN BED
- PROPOSED MULCHED GARDEN BED
- EXISTING STAIRS TO BE DEMOLISHED
- PROPOSED NATURAL STONE PAVING
- PROPOSED OFF-FORM CONCRETE PADS
- EXISTING BAMBOO & TREE PLANTING
- EXISTING TREE REMOVED
- PROPOSED TREE PLANTING
- EXISTING SHRUB PLANTING
- EXISTING TIMBER DECKING
- PROPOSED TIMBER DECKING
- PROPOSED MASONRY RETAINING WALL
- PROPOSED PERGOLA
- PROPOSED 1200mm HIGH POOL COMPLIANT GLASS FENCE
- PROPOSED 1200mm HIGH POOL COMPLIANT ALUMINIUM FENCE
- PROPOSED 1800mm HIGH TIMBER BOUNDARY FENCE
- 1800mm HIGH PRIVACY SCREEN

PLANTING SCHEDULE

TREE PLANTING					
CODE	BOTANICAL NAME	COMMON NAME	POT SIZE	MATURE HEIGHT	TOTAL
BTG	Bambusa 'Textilis Gracilis'	Slender Weaver Bamboo	400mm	6-8m	10

NOTE:
The plant symbols shown do not represent the exact placement of individual species but rather shows design intent. The plant numbers allow for plants to be spaced according to their growth habit and potential mature size. Exact plant locations will be confirmed prior to construction.