


Setback
Abt 19.85
B
DP 393241

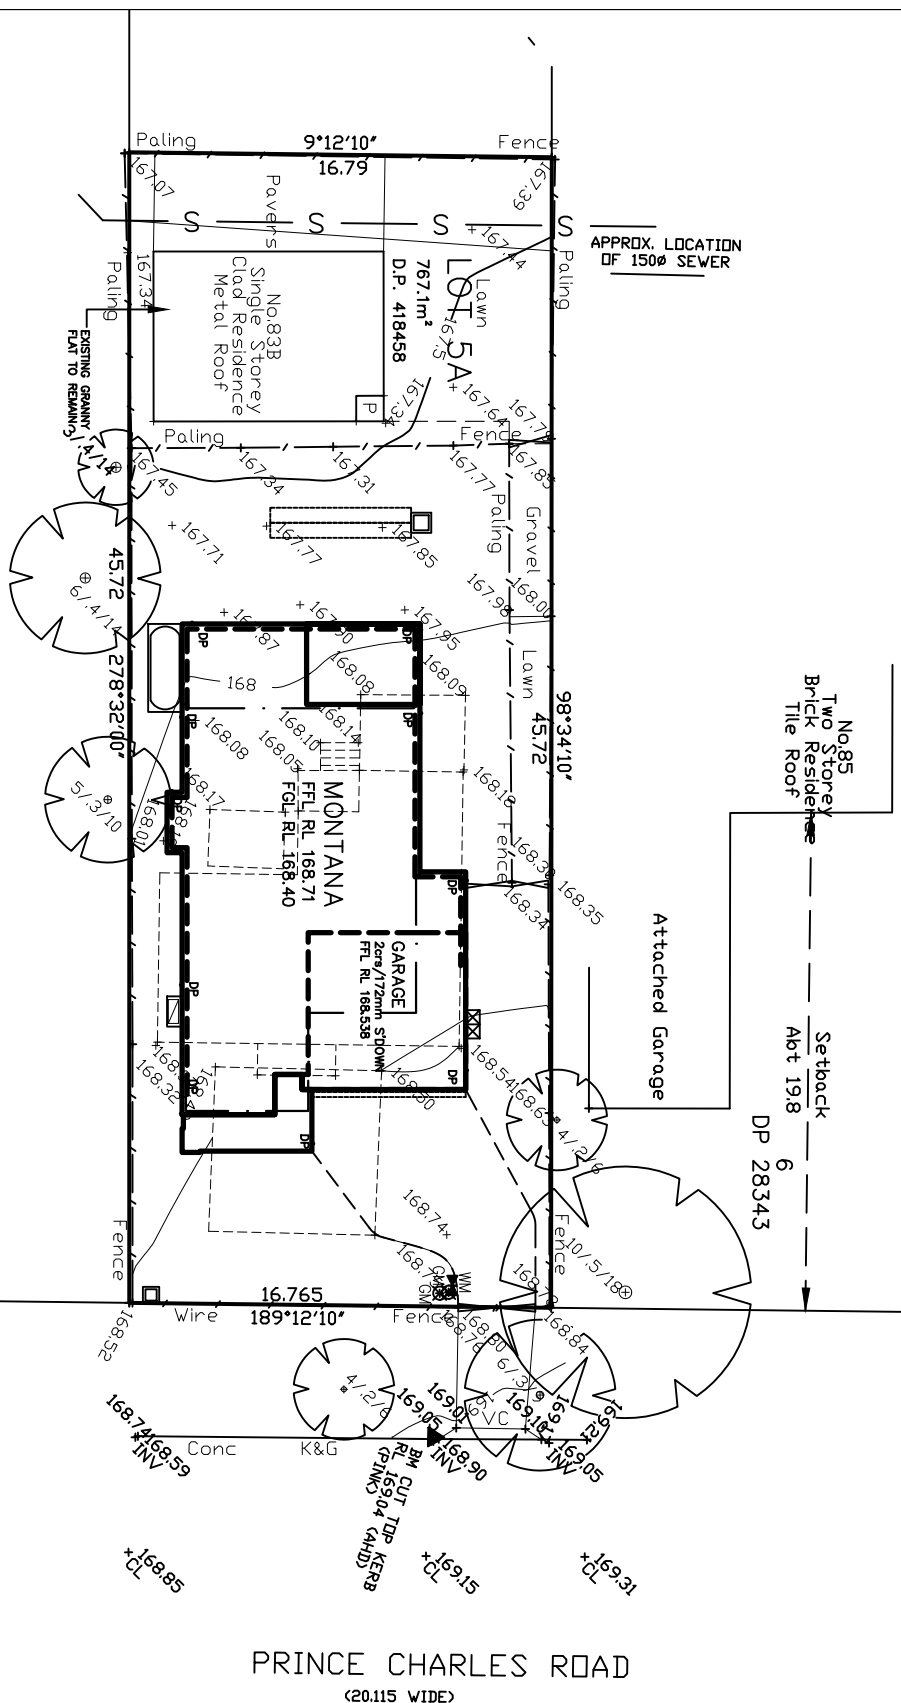

PRINCE CHARLES ROAD
(20.115 WIDE)

SHEET 1 OF 2



ALLWORTH CONSTRUCTIONS PTY LTD

9A/9-11 SOUTH STREET, RYDALMERE NSW 2116 1300 769 988 LIC No 34459 A.B.N. 78 002 565 353

AT: LOT 5A (No.83A) PRINCE CHARLES RD, FRENCHS FOREST
FOR: MR D. AND MRS S. EVANS

Date: 14.02.2022


JOB No: 14531

NOTIFICATION
NOT TO SCALE


4B/STUDY/DG. LH
ENTERTAINER
CLASSIC ELEVATION



ELEVATION B
(EAST)

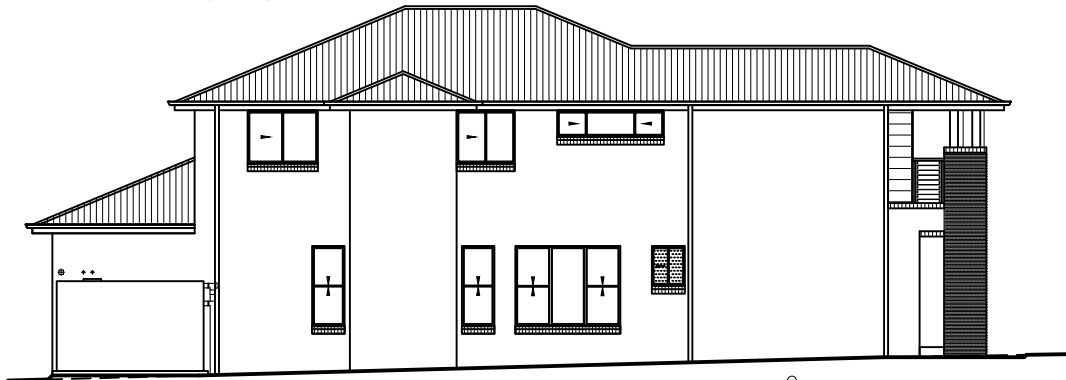

ELEVATION C
(SOUTH)

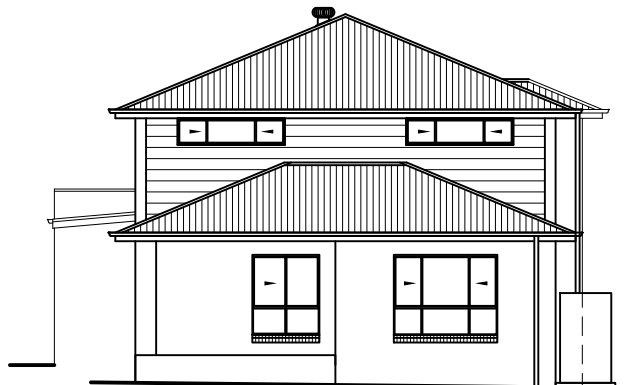

ELEVATION D
(WEST)



ELEVATION E
(NORTH)

SHEET 2 OF 2



ALLWORTH CONSTRUCTIONS PTY LTD

9A/9-11 SOUTH STREET, RYDALMERE NSW 2116 1300 769 988 LIC No 34459 A.B.N. 78 002 565 353

NOTIFICATION
NOT TO SCALE

AT: LOT 5A (No.83A) PRINCE CHARLES RD, FRENCHS FOREST
FOR: MR D. AND MRS S. EVANS

Date: 14.02.2022

JOB No: 14531

4B/STUDY/DG. LH
ENTERTAINER
CLASSIC ELEVATION