


THIS PLAN TO BE READ IN
CONJUNCTION WITH

DA2016/ 1156

NORTHERN BEACHES COUNCIL

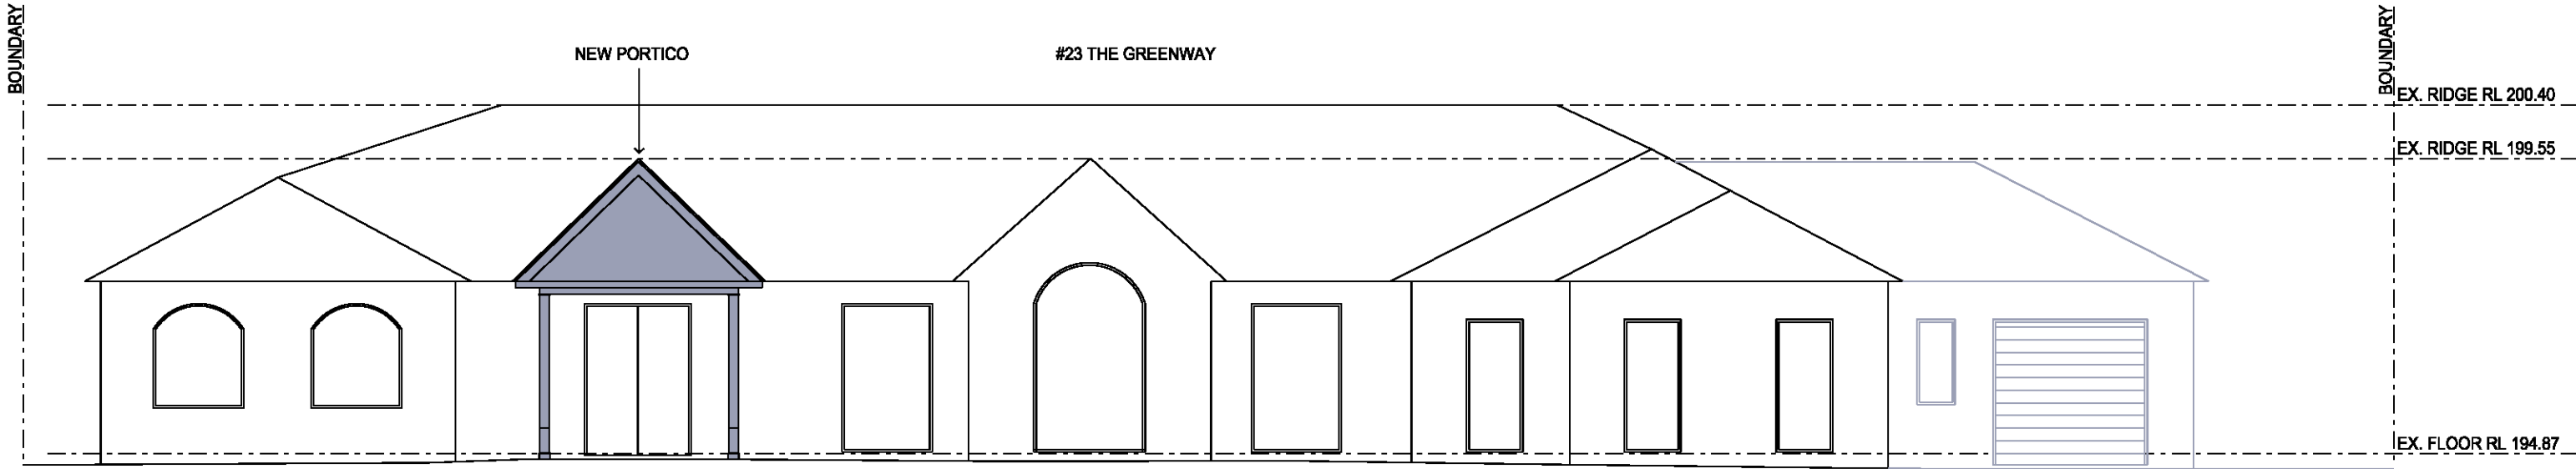

01 PROPOSED STREET ELEVATION

1:100

ISSUE	DATE	REASON	BY	CHECKED						
A	21.10.16	DA ISSUE	JW	AV						
					anna vaughan architects			23 THE GREENWAY, DUFFYS FOREST LOT 20 DP 836316		
					13-15 Smail St Ultimo NSW 2007			T 02 9212 3330 admin@annavaughanarchitects.com.au www.annavaughanarchitects.com.au		
					Nom. Architect Anna Vaughan, Reg. No 6447 Anna Vaughan Architects Pty Ltd ABN 69 116 009 495			TITLE PROPOSED ELEVATION DATE AUG 2015 PROJECT NO 1507		
								SCALE 1:100 @ A3 DWG NO A03		
								ISSUE NO A		