




SITE ANALYSIS 1:200

AMENDMENTS		AUTHORISED	Notes	STRUCTURAL & CIVIL ENGINEER ACE ENGINEERS PTL	HYDRAULIC ENGINEER SCOTT COLLIS CONSULTING	NORTH	ARCHITECT NMA ATELIER ARCHITECTS ABN 64 131 875 121 PO Box 87 Manly Vale NSW 1505 Ph: (02) 9575 2817 - MOBILE 0407 920 575 www.nma-architect.com.au	PROJECT NEW CHILDCARE CENTRE 7-9 FEDERAL PDE BROOKVALE 2100	2m 4 6 8 10 12 14			
IS/DATE	DESCRIPTION								SCALES	DRAWN	DATE	ISSUE
A 23.03.18	SECTION 96 SUBMISSION	VB	The information contained in this document is copyright and may not be used or reproduced for any other project or purpose. Verify all dimensions and levels on site and report any discrepancies prior to the commencement of work. Drawings are to be used in conjunction with all contract documents. Use Repeat dimensions only. Do not make free drawings. The Architect cannot guarantee the accuracy of content and format for copies of drawings beyond electronic files. The completion of the above should be checked and confirmed written below to confirm the status of the drawing. The drawing shall not be used for construction unless endorsed by the Contributor and authorised for issue.	MECHANICAL ENGINEER MT BUILDING SERVICES	ELECTRICAL ENGINEER TRICOM ENGINEERING GROUP PTL		CLIENT little zaks ACADEMY Little Zaks Academy - Head Office 127-131 Rouse Street Sydney NSW 2000 PO Box 1238, Macquarie NSW 2114 Phone: 02 9538 8200	DRAWING SECTION 96 NO. 2 NOTIFICATION PLAN	1:200@A1	VB	MAR 16	A
		OKD		PRIVATE CERTIFIER BUILDING CERTIFICATES AUSTRALIA PTL	SURVEYOR MEPSTEAD & ASSOCIATES				S96-2-10			

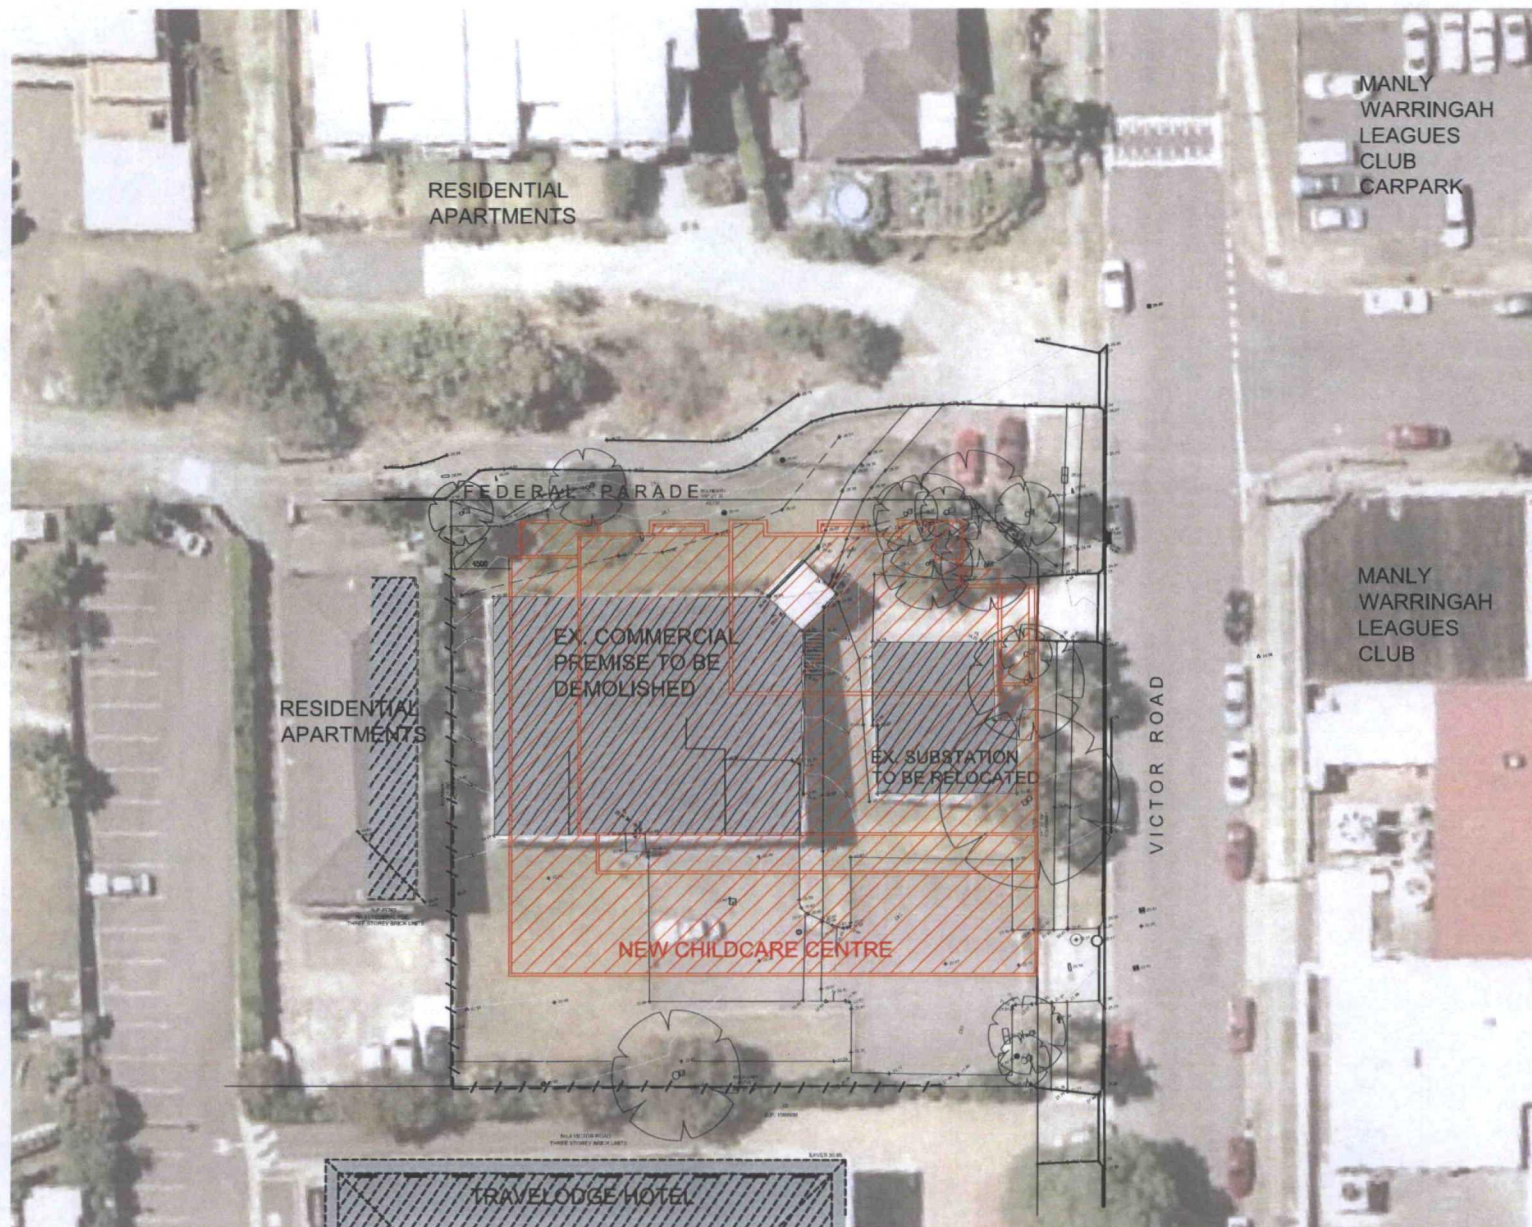