


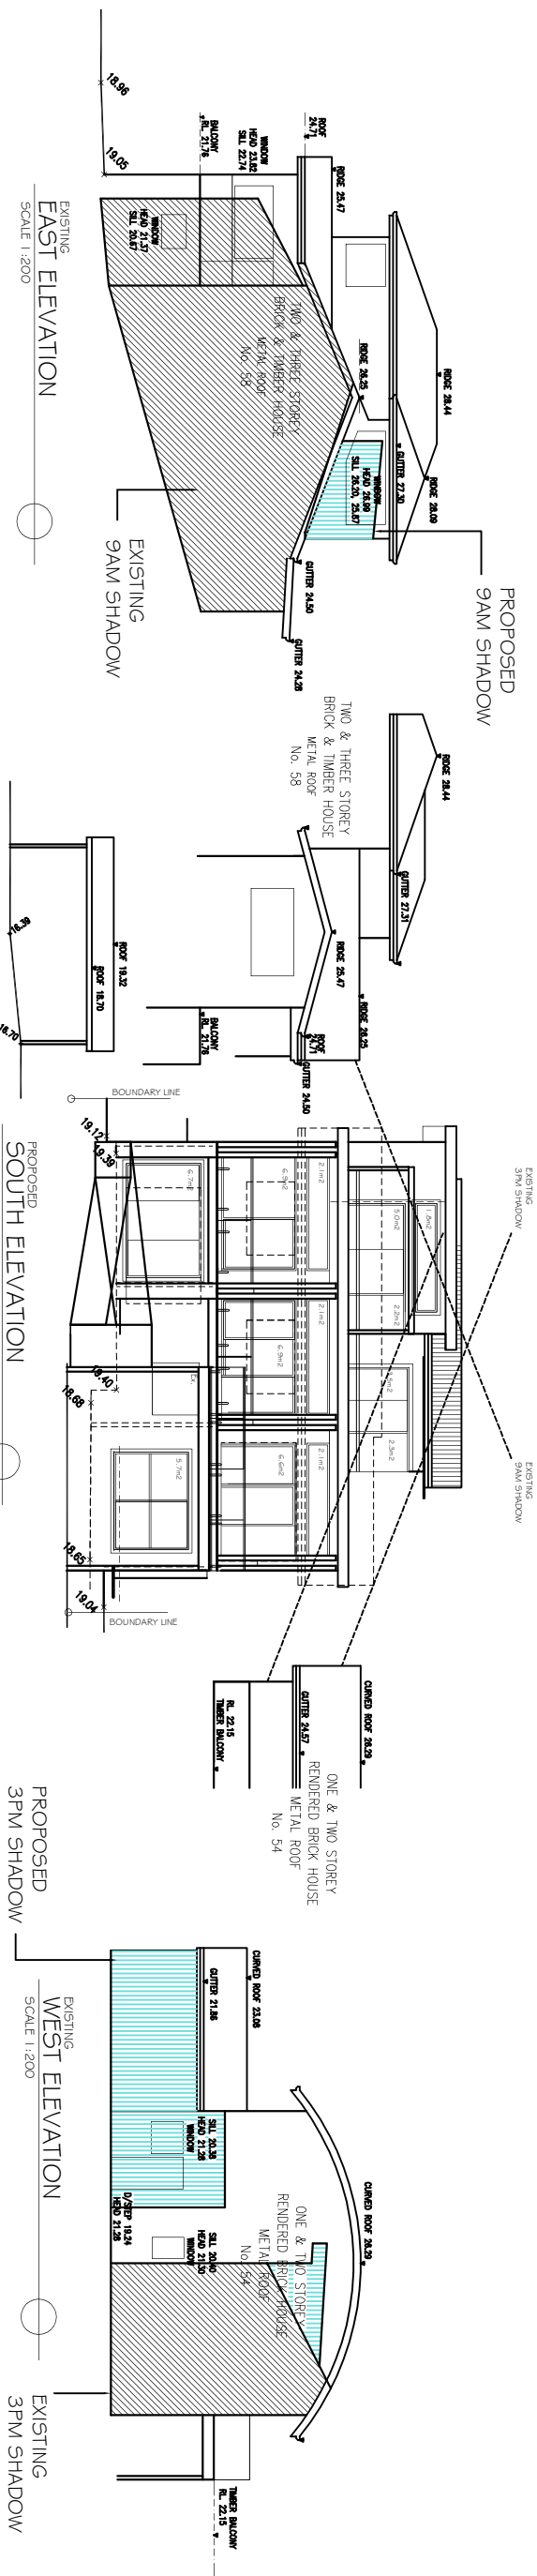

Sammy Fedele

abn 36 627 664 311

Architectural Drafting
Services
0404 037 606
email:sammyfedele@iprimus.com.au

CLIENT :	Mr & Mrs R. & J. RAINE	
PROPOSED :	ALTERATIONS AND ADDITIONS TO EXISTING RESIDENCE.	
ADDRESS :	56 CENTRAL ROAD, AVALON NSW 2107	DP 359416 LOT 33A LGA PITTWATER COUNCIL

SHADOW DIAGRAM

SCALE:	1:200
DATE:	16.02.2016
REV:	JOB: 24/15

SHEET No :
DA16

A3