


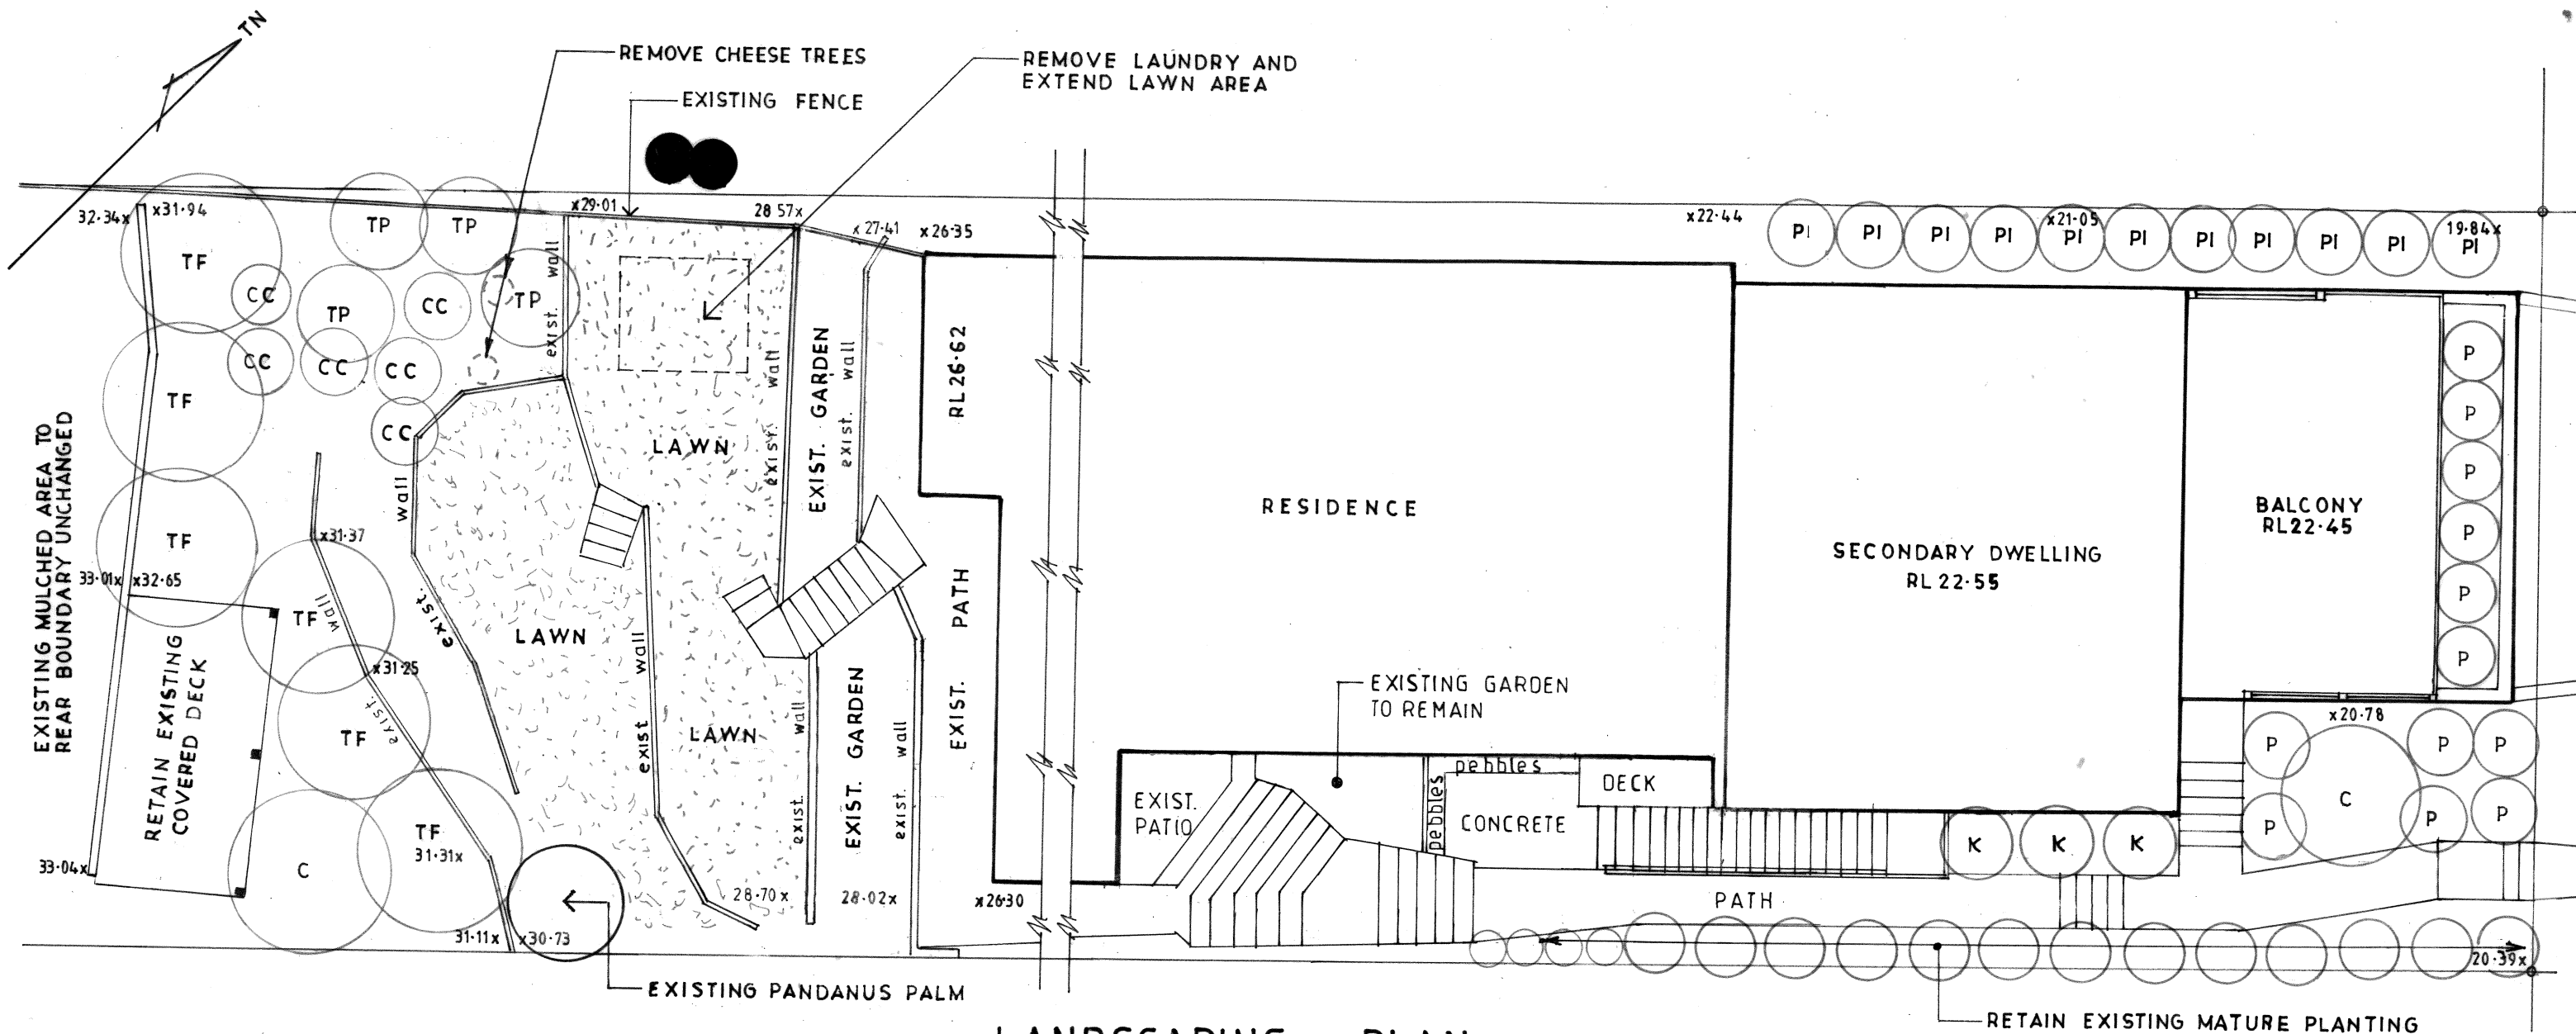

LANDSCAPING PLAN

Plant Schedule

Legend	Common Name	Botanical Name	Qty.	Pot Size(mm)	Height (metres)
LM	Lemon Myrtle	Backhousia citriodora	4	400	4 - 5
P	Protea little prince	Protea cynaroides	12	200	1.2
C	Grafted gum	Corymbia ficifolia	2	400	5 - 6
K	Kentia Palm	Livistona australis	3	200	3 - 4
CY	Cycad	Cycad Macrozamia	5	300	800mm
CC	Cardboard Cycad	Zamea Furfuracea	6	300	1.2
TF	Tree Fern	Cyathia Cooperii	6	400	4
TP	Travellers Palm	Ravenala madagascariensis	4	400	4
PI	Pittosporum	Pittosporum 'Silver Sheen'	11	200	2.5

Planting & Maintenance Specification

1. Turf to be laid on 100mm topsoil over 150mm deep prepared area.
2. New planting beds to have quality compost mixed through existing soil.
3. Garden beds to be mulched with a minimum of 75 thick of mulch.
4. Garden beds to be fertilized after planting and watered well into soil.
5. Fertilizing should take place preferably during both Spring and Autumn.
6. Hedged species to be pruned every Spring and Autumn.
7. New trees to be secured with stakes to avoid rocking. Planting holes to be large enough for root ball and backfill of good quality planting mix.

Landscaping Certification

Julie Wright
 Julie Wright Certificate of Horticulture
 37 McKillop Road, Beacon Hill NSW 2100

Issue	Date	Revision
A	10-2-22	Revised to suit changes noted on Sheets 1 - 3.
B	3-5-23	Primary residence extended to new entry stair. Pool deleted and existing covered deck in rear yard retained.
C	24-03-25	Existing entry patio and stairs retained.

 John Wright NETWORK DESIGN a.b.n.52 057 985 118 37 McKillop Road Beacon Hill 2100 M. 0417 459 596 alwayswright@optusnet.com.au			ALTERATIONS & ADDITIONS INCLUDING SECONDARY DWELLING 129 RICKARD ROAD NORTH NARRABEEN LOT 71 DP16212 CLIENT JACOB CHAPPLE AND SOPHIRE WRIGHT LANDSCAPING PLAN		
DATE	JULY 2021	DRAWN	J.WRIGHT	DRG. NO.	07-21-RIC
SCALE	1:100	ISSUE:	CC	SHEET NO.	16 c