



Notes: Do not scale from drawings

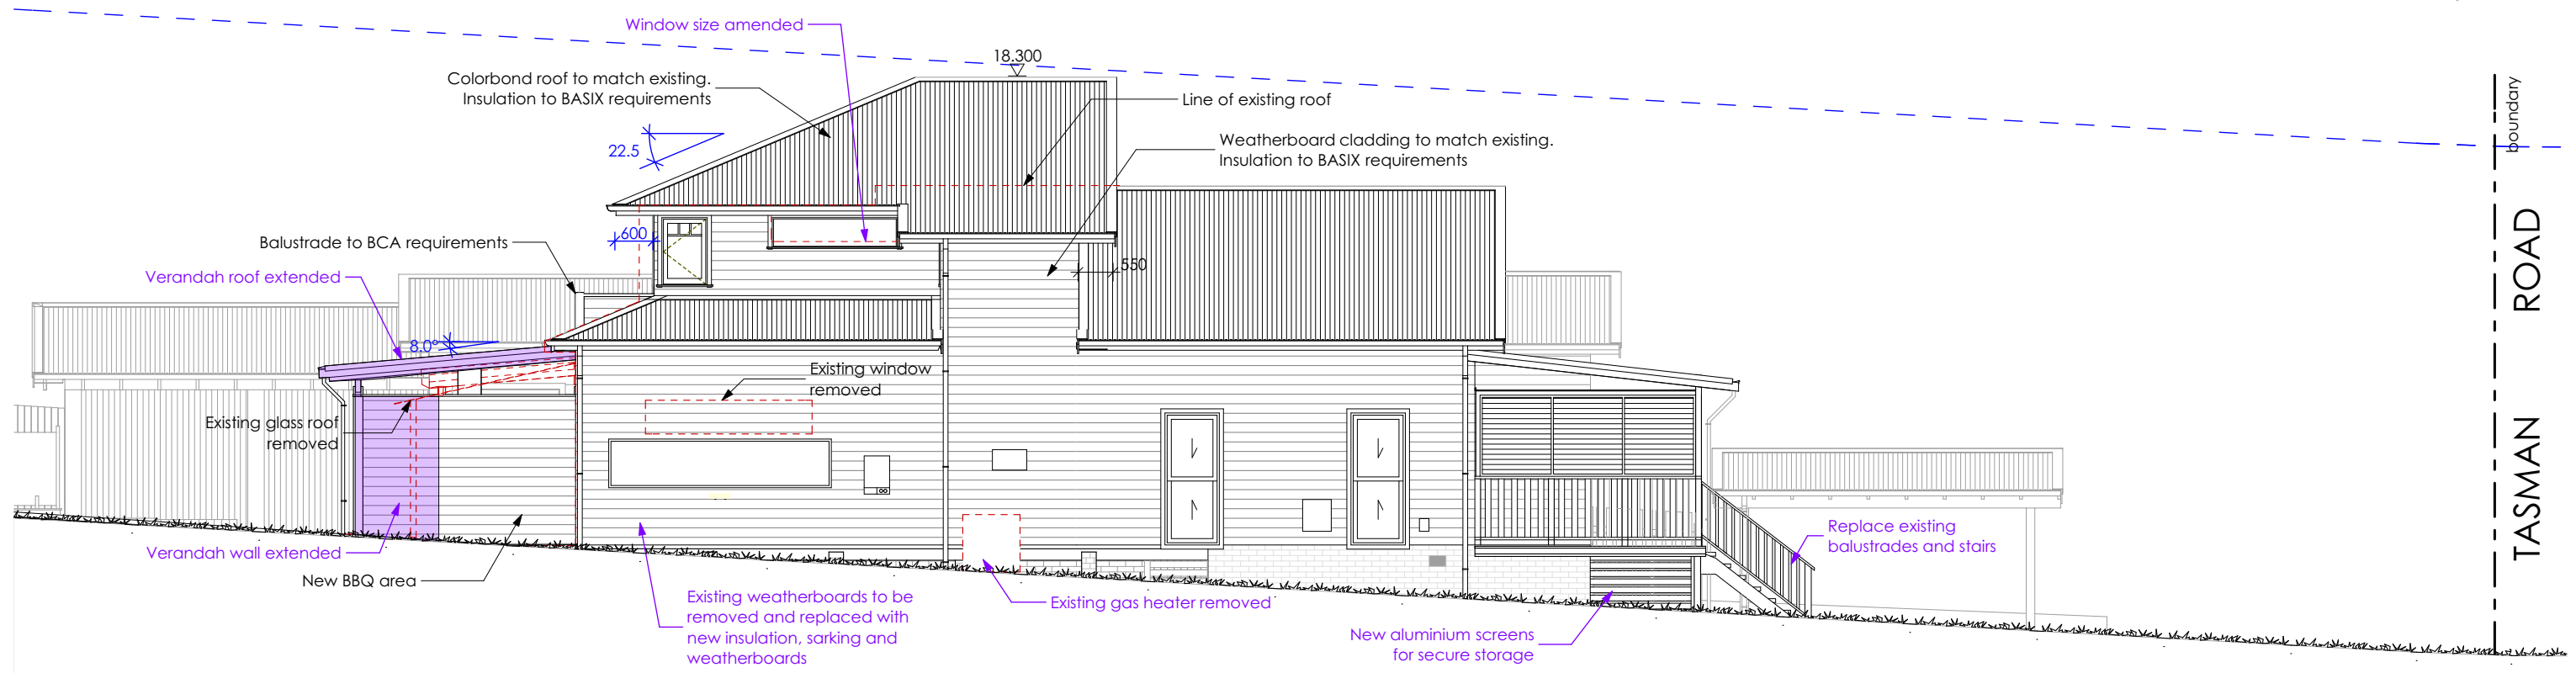

North Elevation
1:100

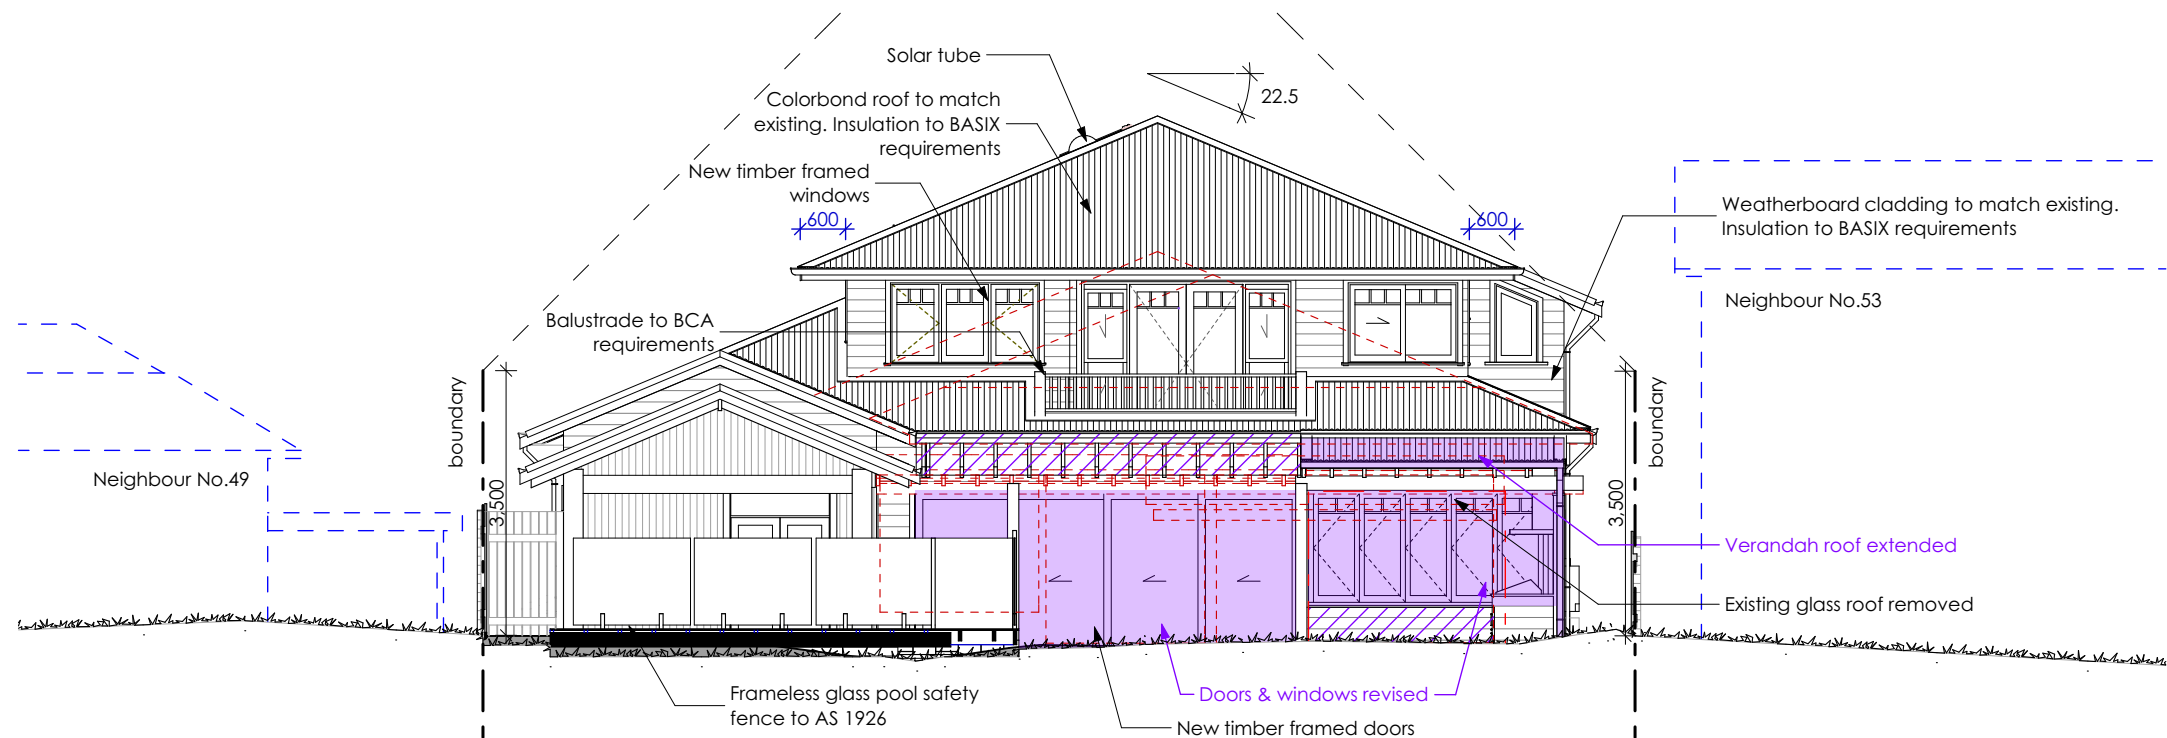

East Elevation
1:100